

London Borough of Camden

Telephone Kiosk Upgrade

SITE o/s 371 Euston Road NW1 3AR



SITE PLAN AND IMAGES





APPLICATION SITE



A horizontal scale bar with a white background and a black border. It is divided into two equal segments by a vertical black line. The left segment is white, and the right segment is black. Above the left end is the text "0m" and above the right end is the text "50m".

1:1250 @ A4

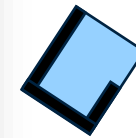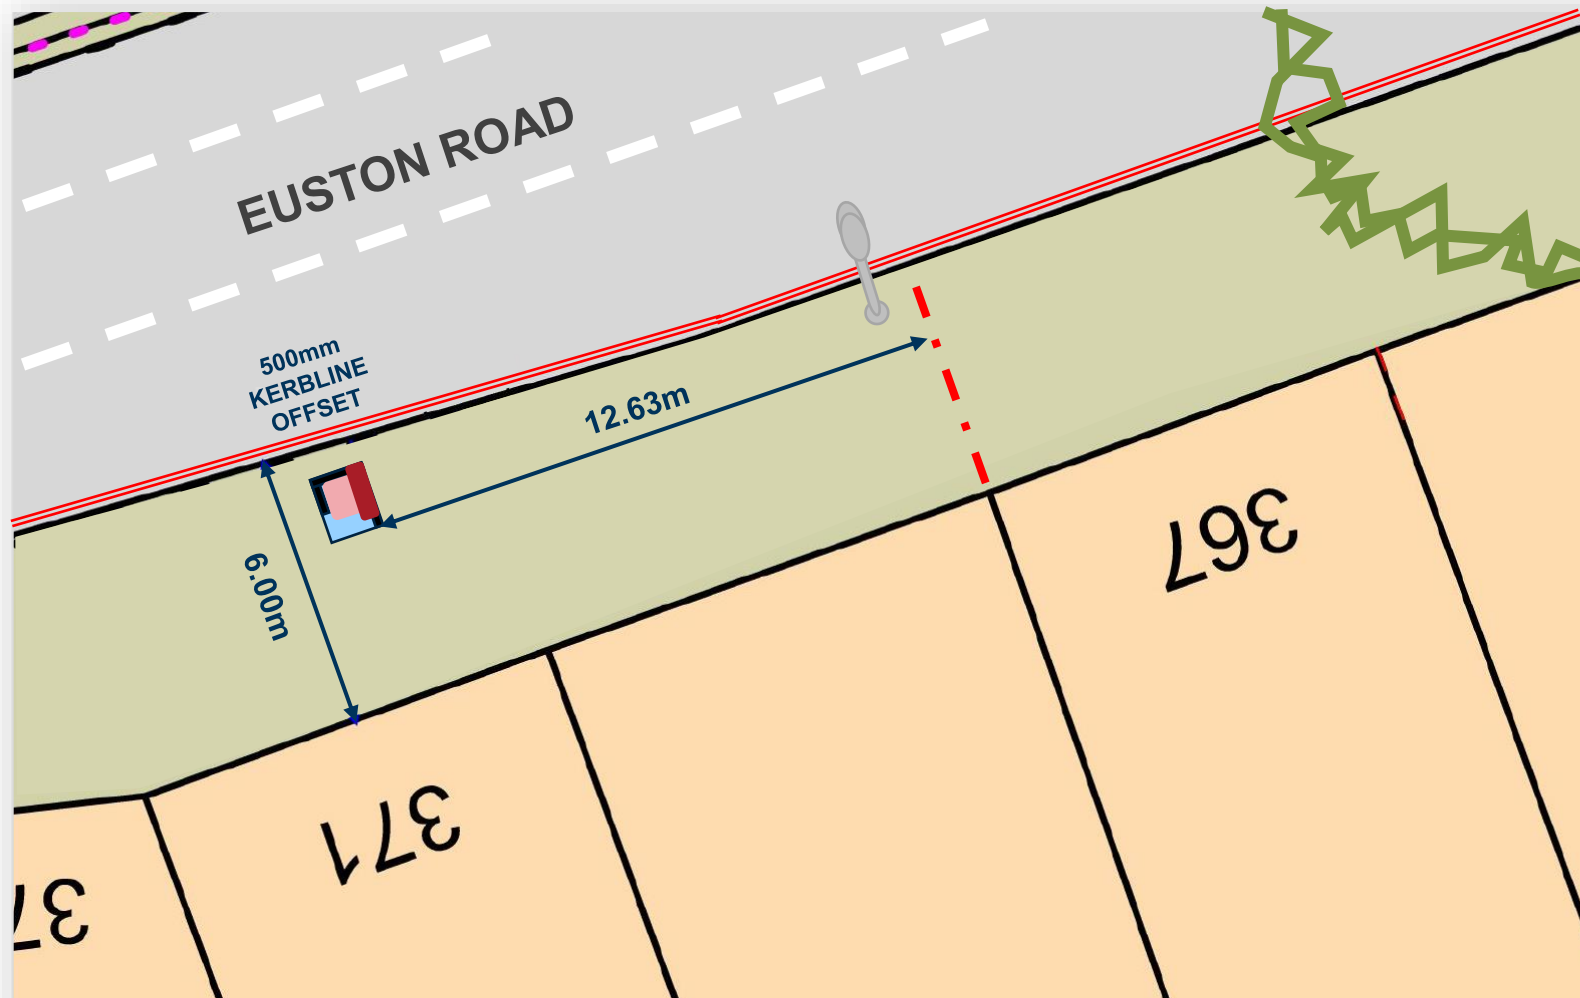

Position of
Telephone Kiosk



Replacement
Communication
Hub



1:200 @ A4







Existing Telephone Kiosk

In Focus Network Enclosed Call Box



Proposed Replacement Apparatus

Communication Hub Elevations

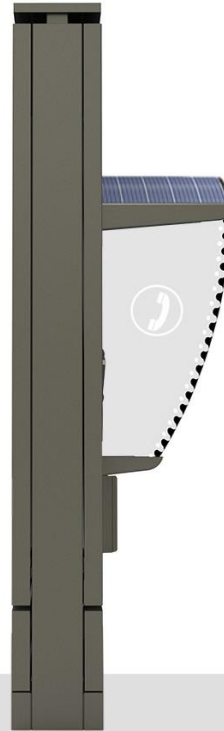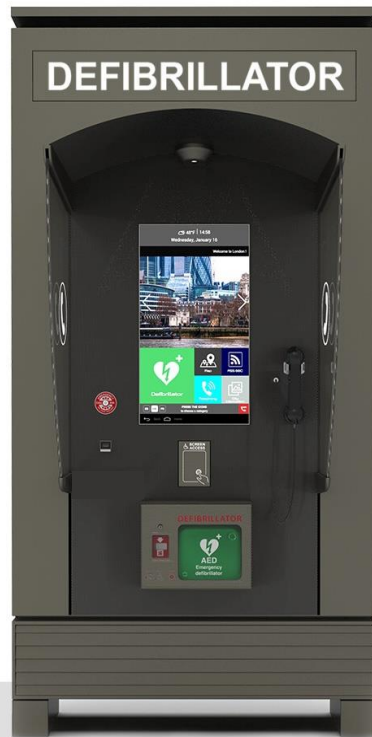

Structure Comparison

Footplate Reduction



Existing Structure



Existing and Proposed Overlay
Red outline denotes the current structure baseplate



Hub Unit

