


PLEASE NOTE

1. All dimensions to be verified on site.
2. All dimensions are in millimetres.
3. No work shall commence until all approvals and agreements have been obtained. These include, Planning, Building Regulations, Thames Water and Party Wall.
4. The Copyright of this drawing belongs to Projection Architects Ltd.

GRAPHIC SCALE

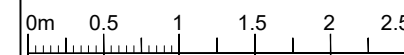

NOTES:

PROJECT

WINDOWS REPLACEMENT  
INTERNAL & ALTERATIONS

ADDRESS

Flat 44, Romney Court  
Haverstock Hill  
London  
NW3 4RX

CLIENT

MR. UDDIN

TITLE

Existing  
Rear Elevation

DATE

19/03/2024

PROJECT NUM:

P-24.009

SCALE

1/50 (@ A3)

DRAWING NUM:


A-02

REV.

D

STATUS

PL

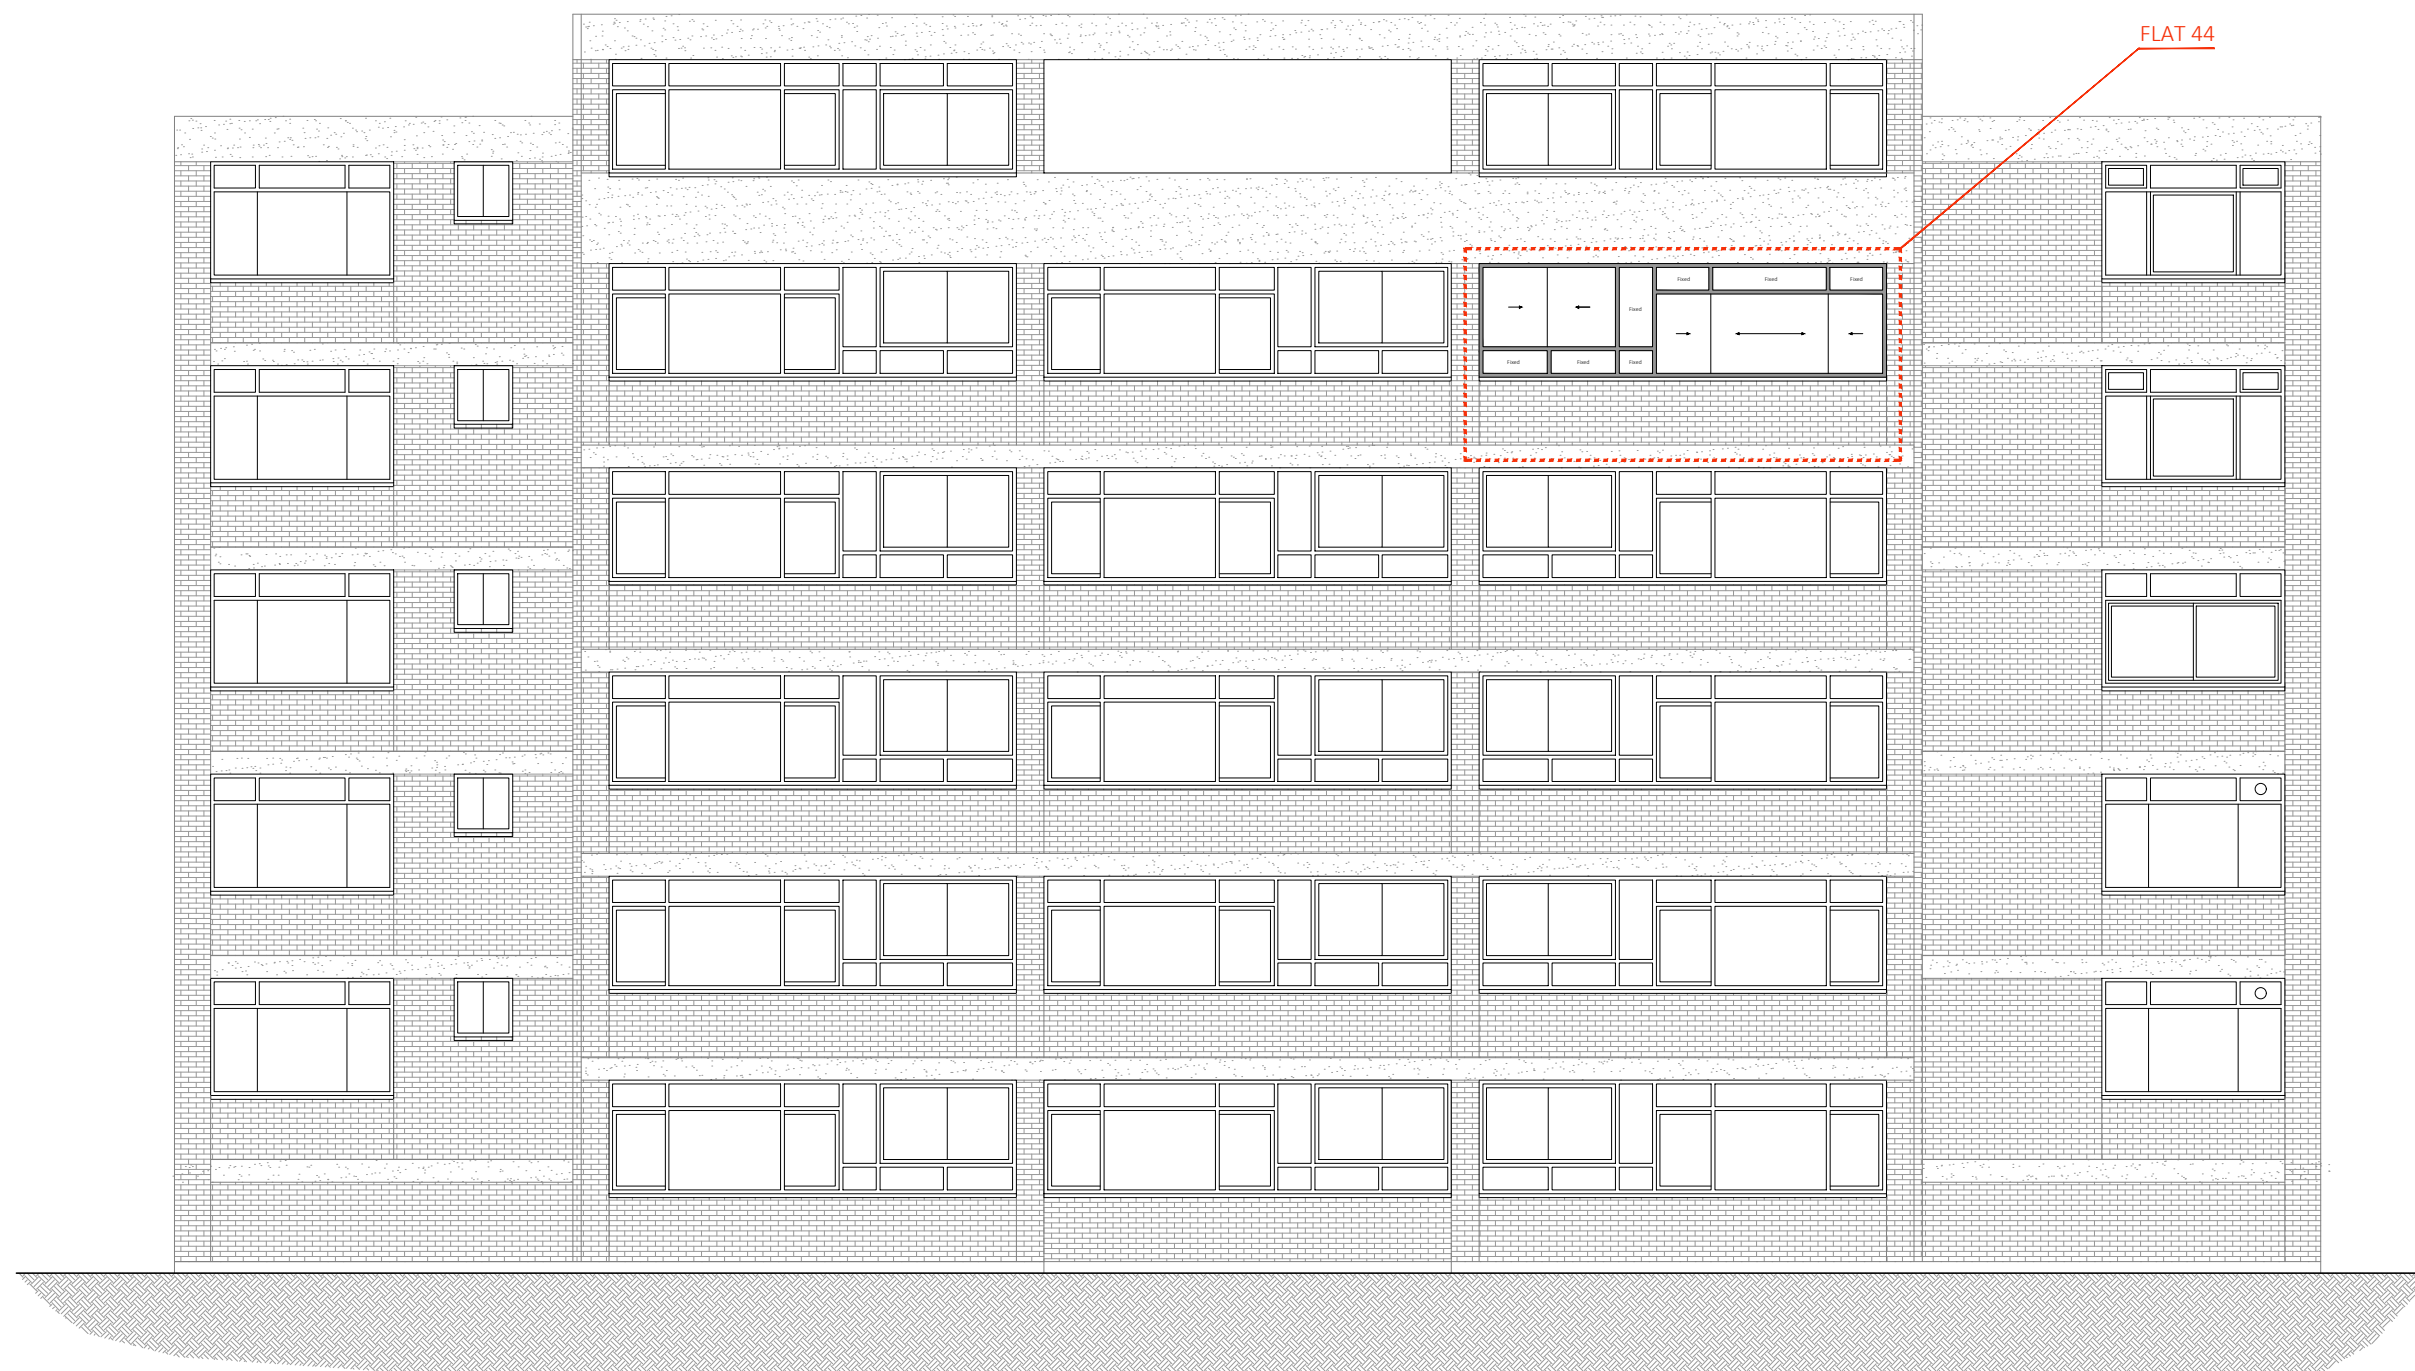

EXISTING REAR ELEVATION