



PLEASE NOTE
1. All dimensions to be verified on site.
2. All dimensions are in millimetres.
3. No work shall commence until all approvals and agreements have been obtained. These include, Planning, Building Regulations, Thames Water and Party Wall.
4. The Copyright of this drawing belongs to Projection Architects Ltd.

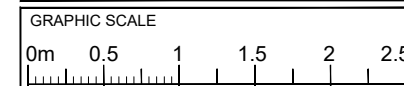

NOTES:

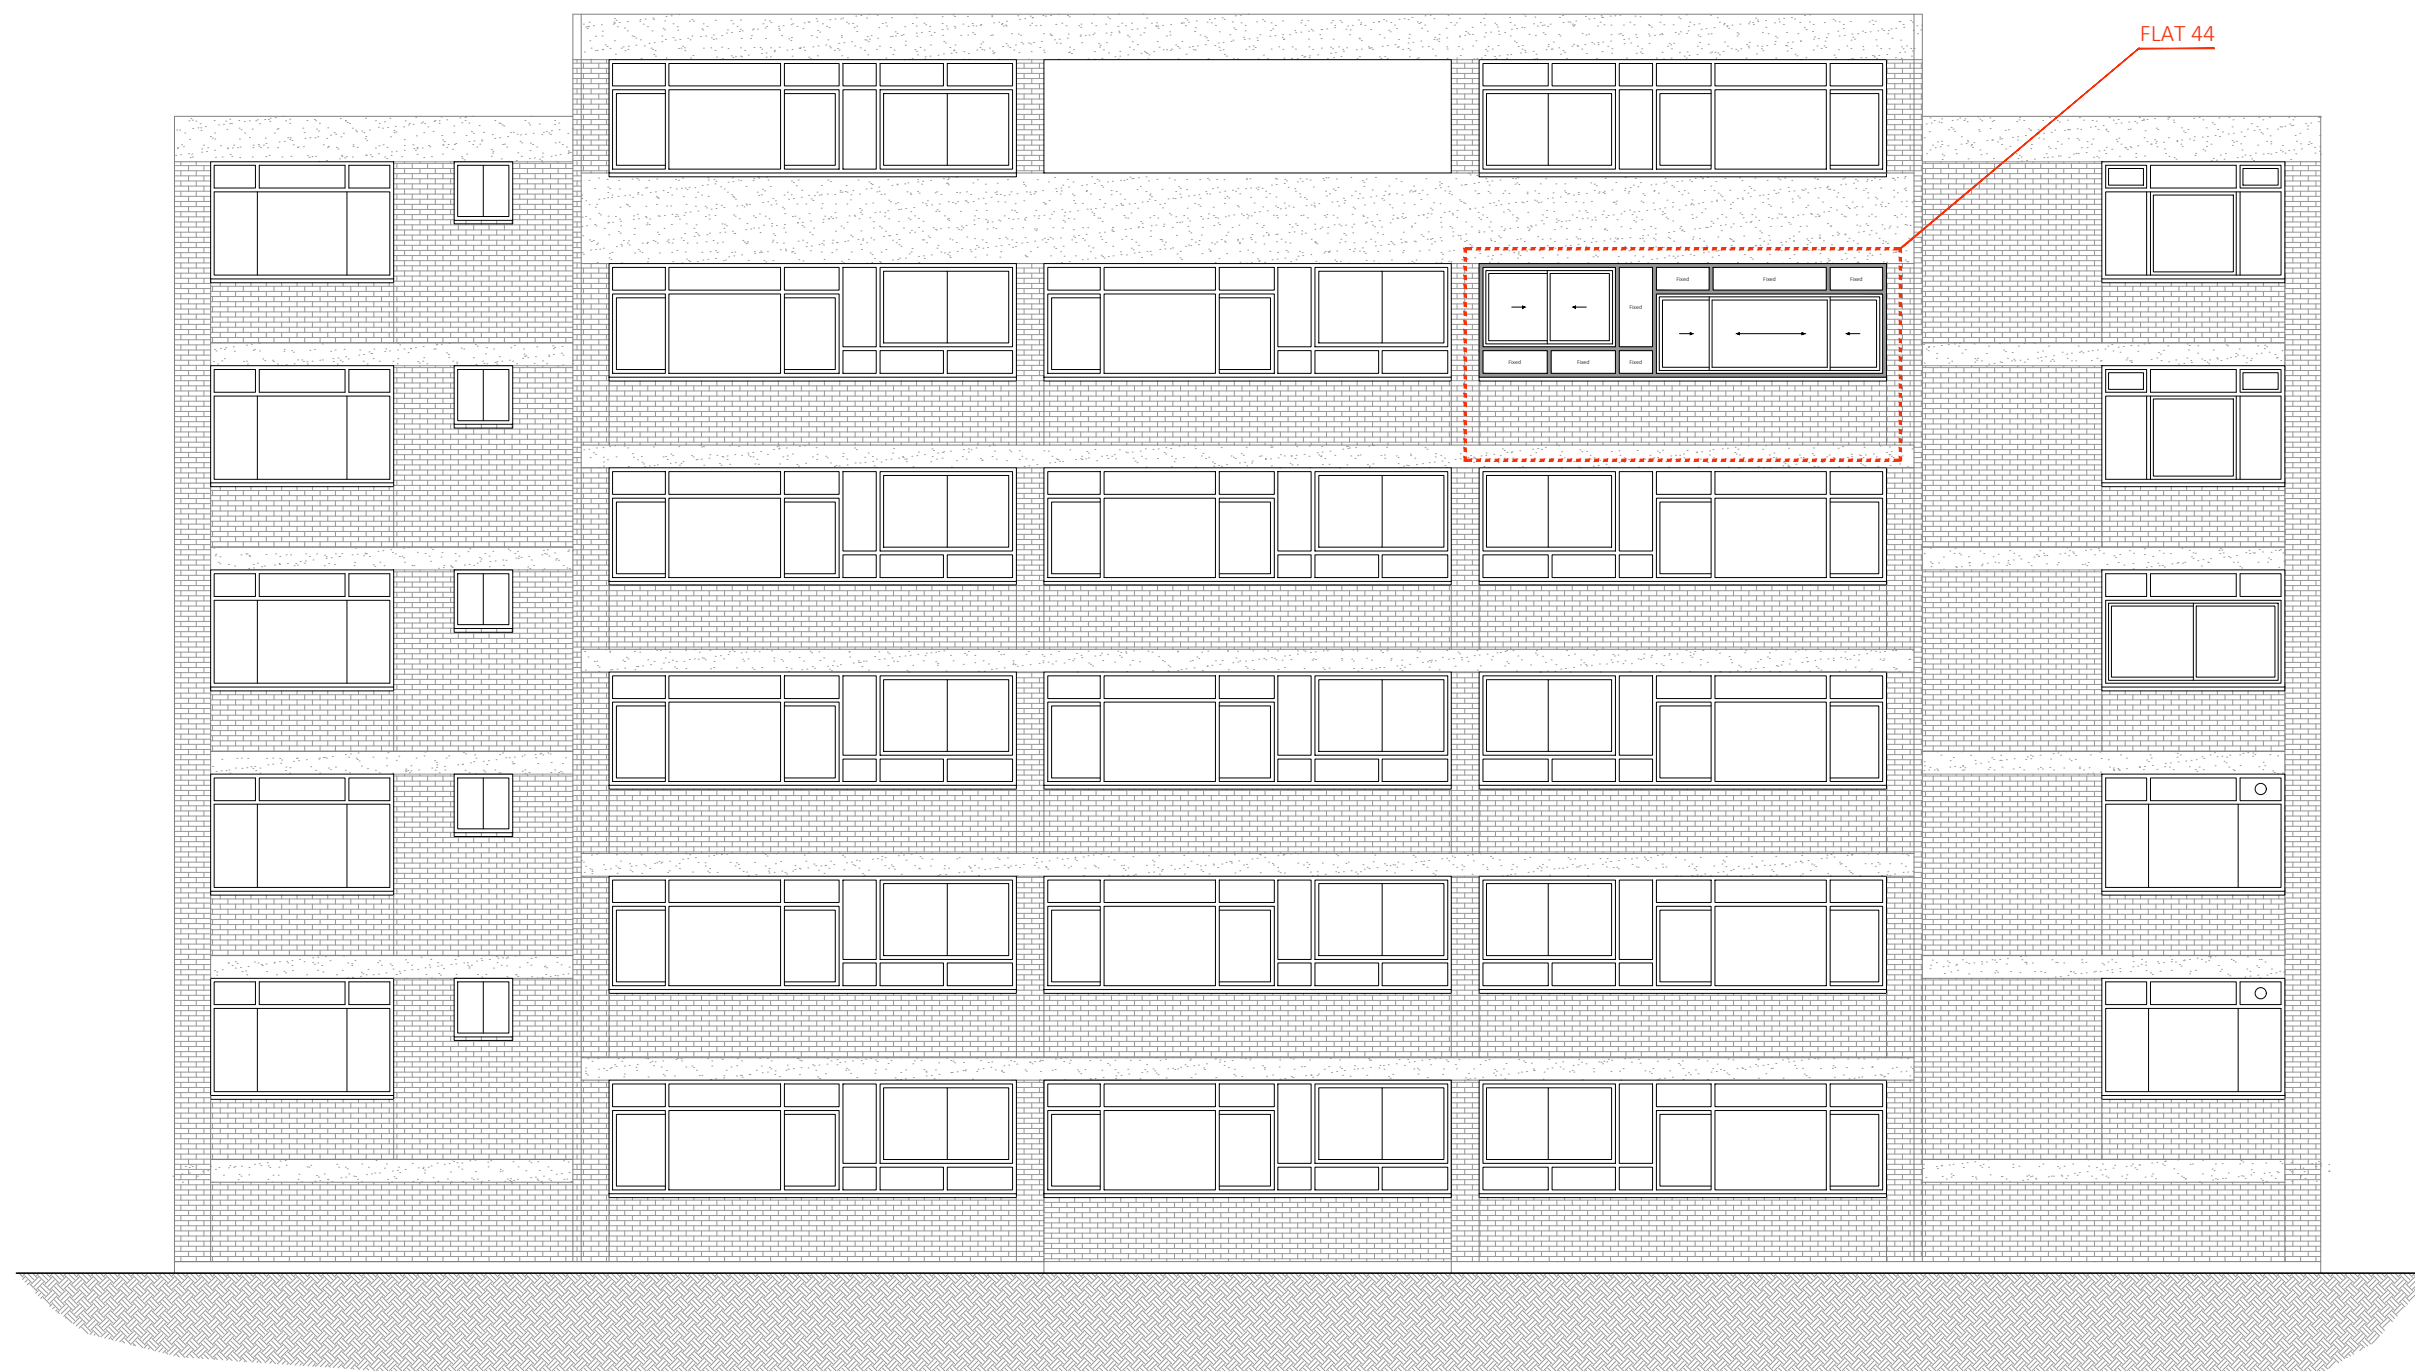

PROPOSED REAR ELEVATION

PROJECT
**WINDOWS REPLACEMENT
INTERNAL & ALTERATIONS**

ADDRESS
Flat 44, Romney Court
Haverstock Hill
London
NW3 4RX

CLIENT
MR. UDDIN

TITLE
**Proposed
Rear Elevation**

DATE
19/03/2024

PROJECT NUM:
P-24.009

SCALE
1/50 (@ A3)

DRAWING NUM:
A-03

REV. D	STATUS PL
-----------	--------------