
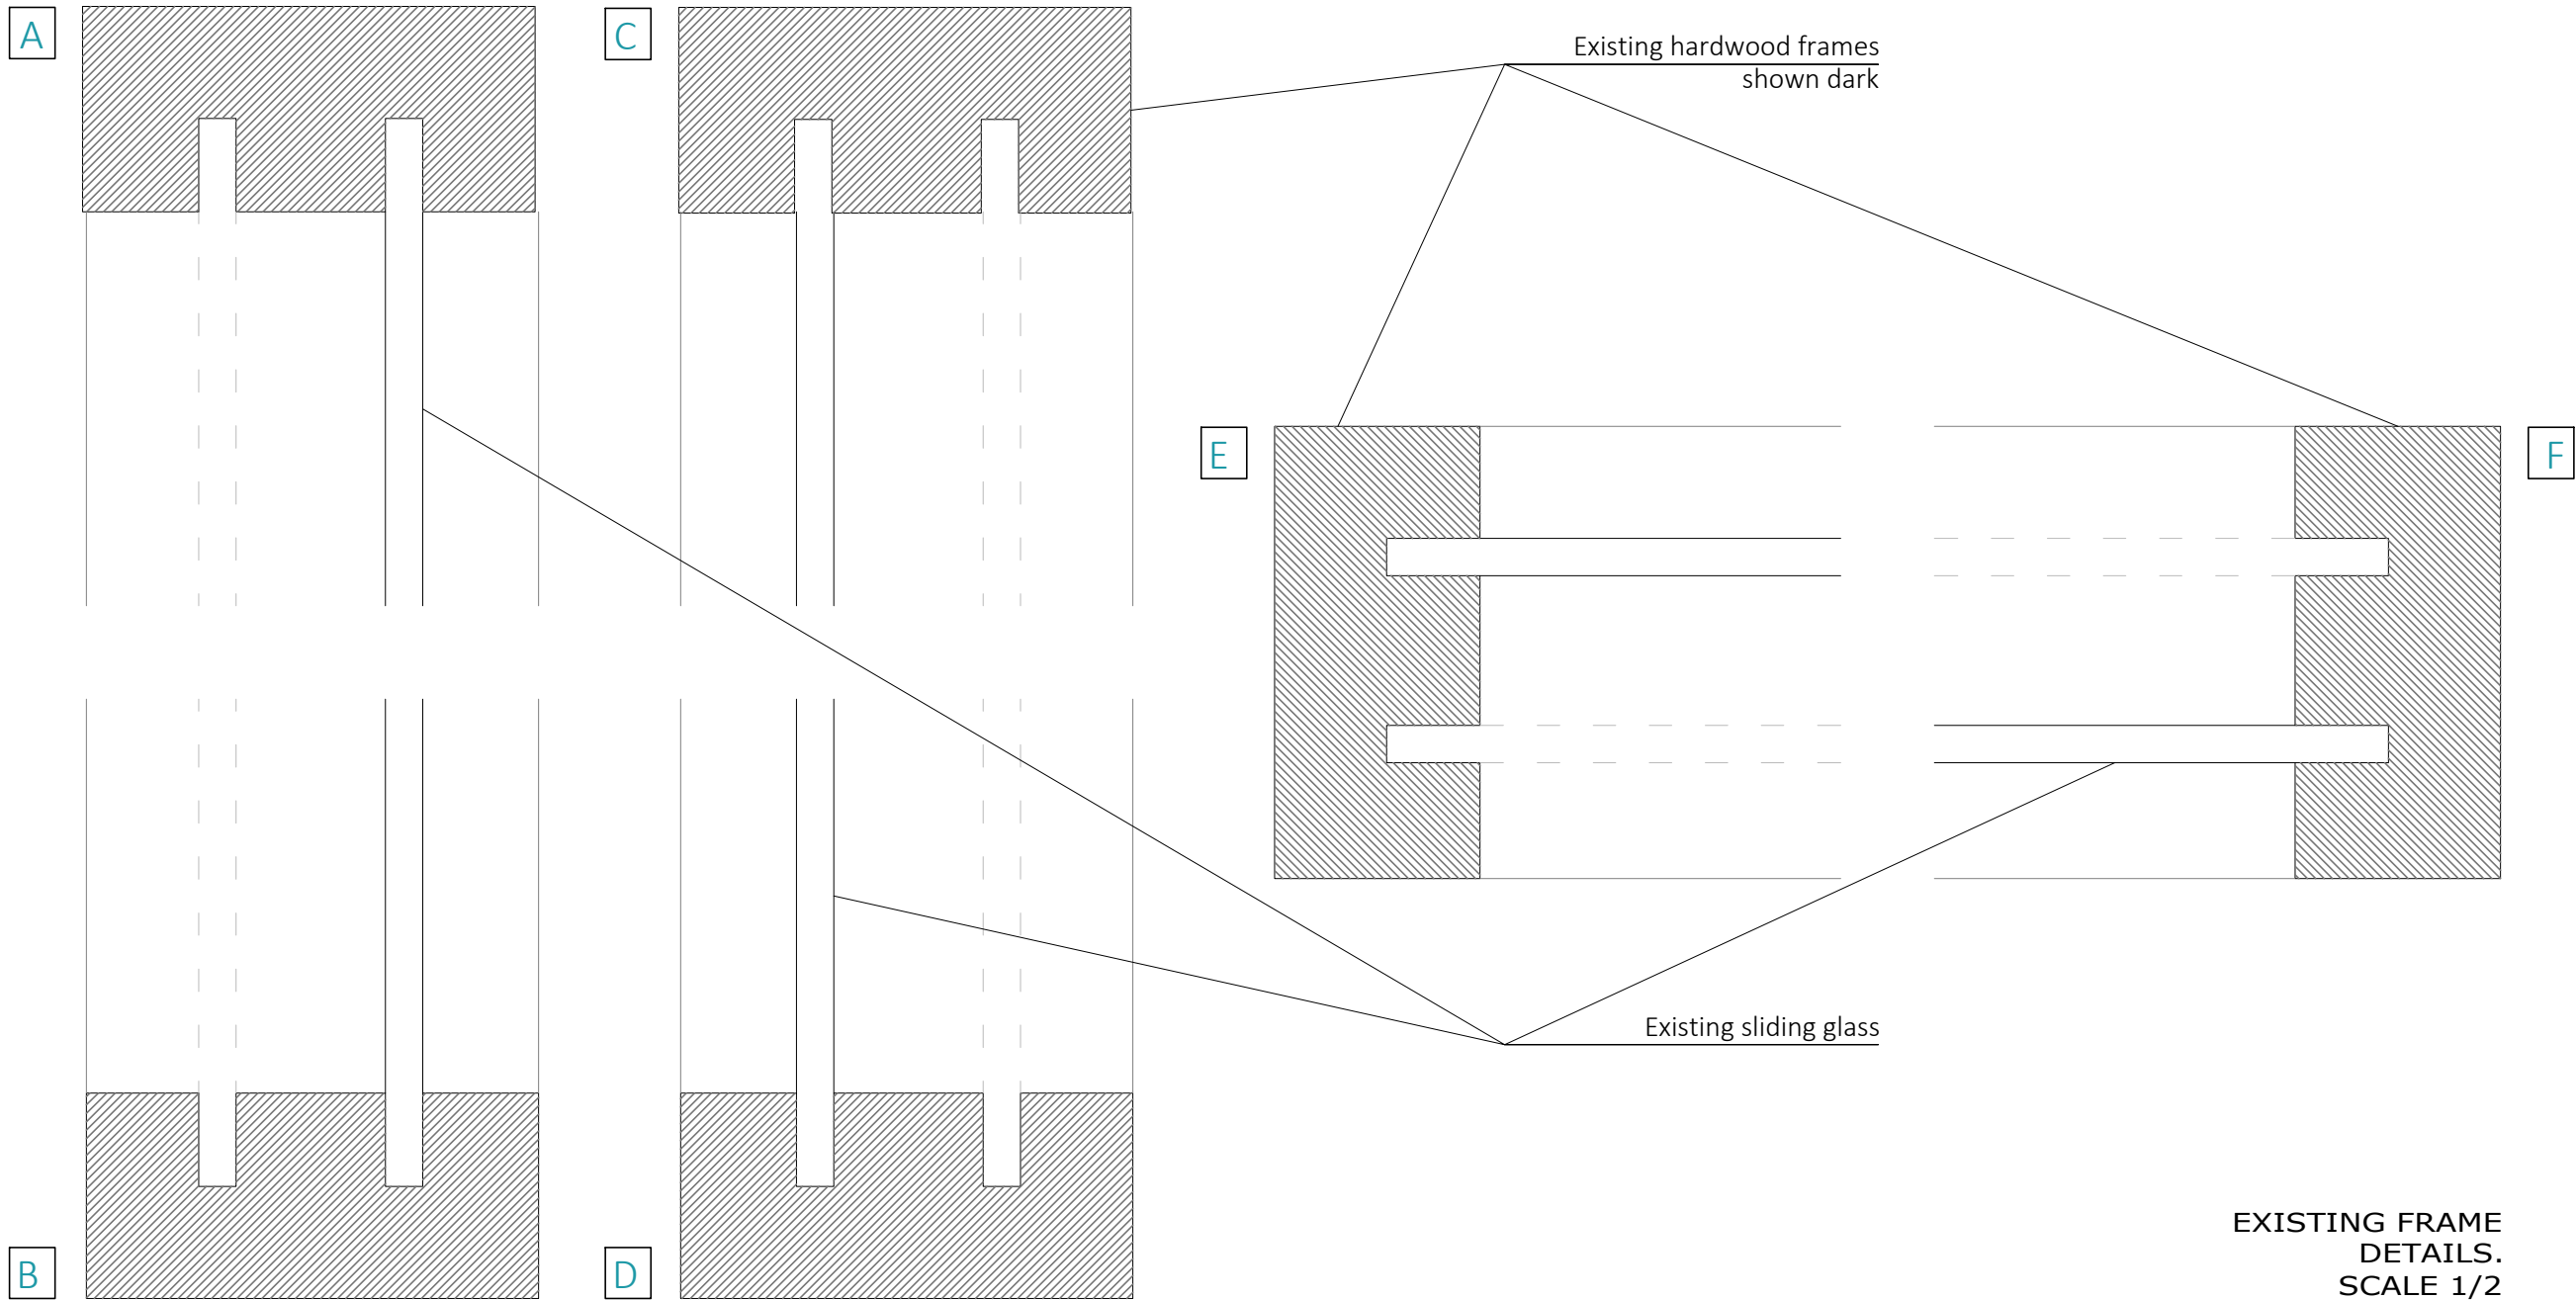


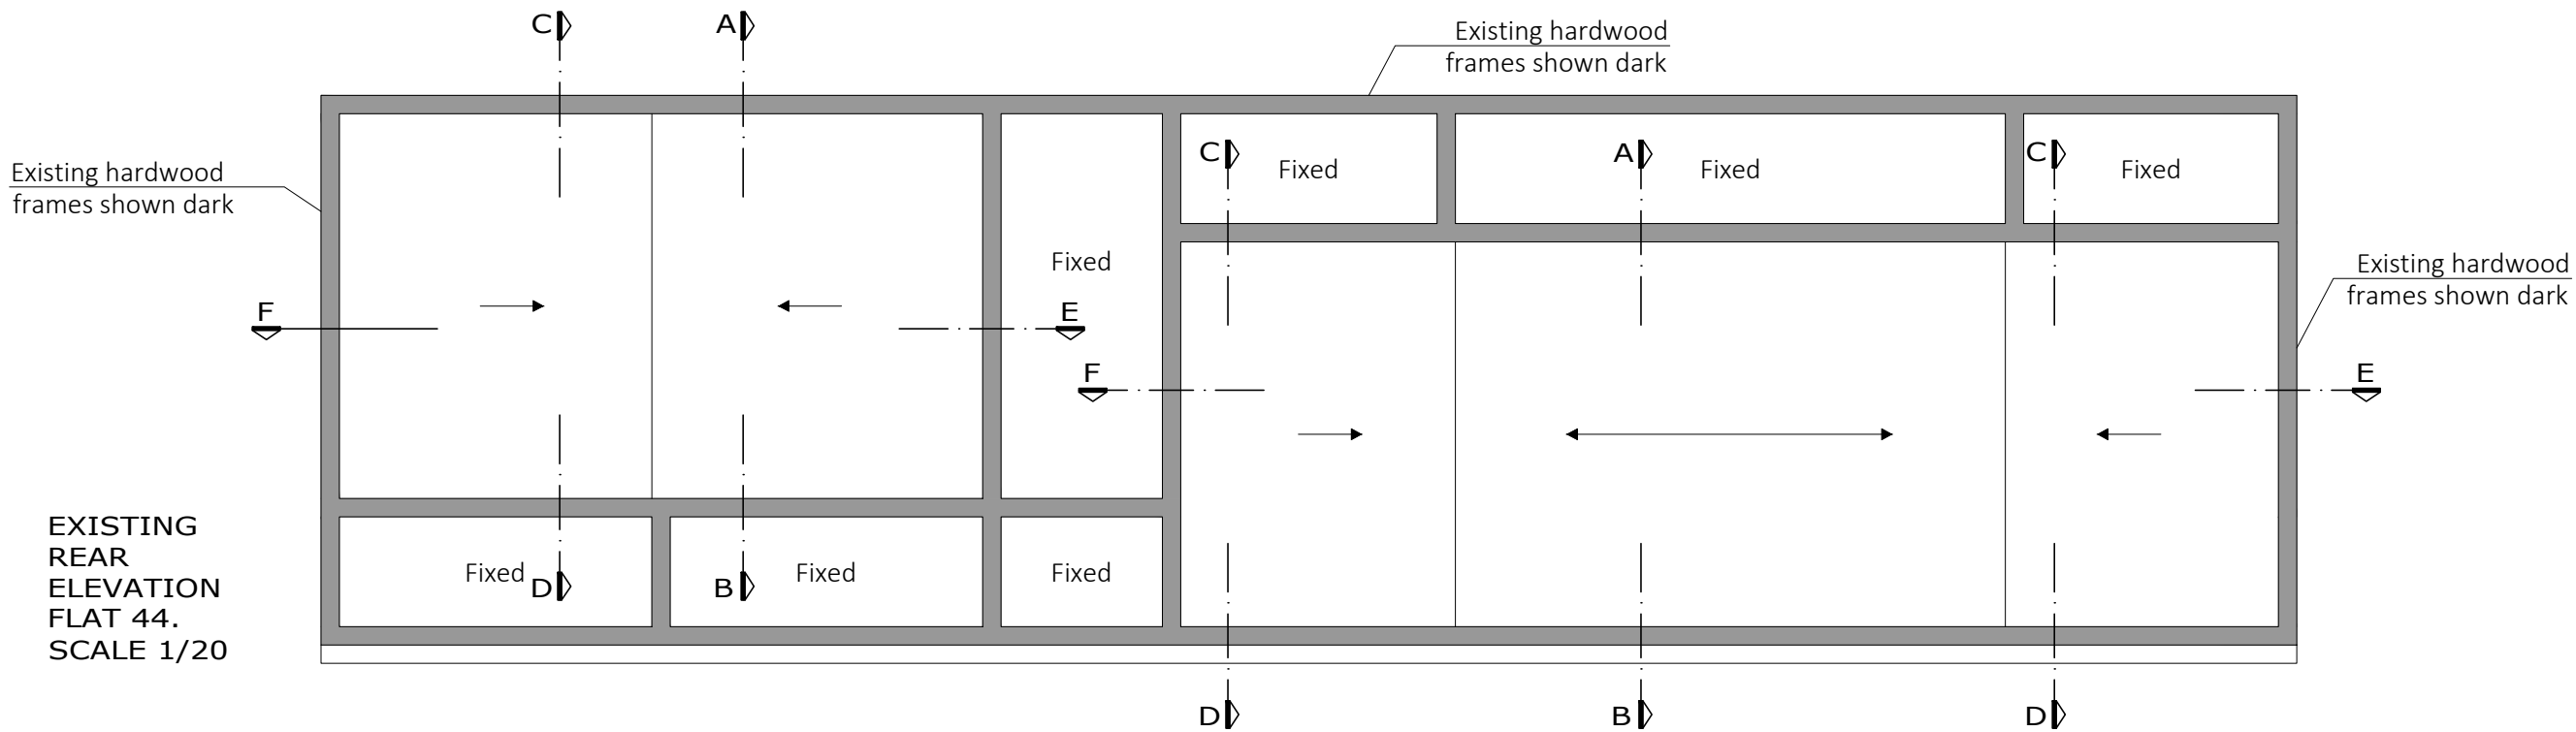

projection
ARCHITECTS

122 CARR ROAD
NORTHOLT
GREATER LONDON
UB5 4RF
TEL. 020 8248 8412
ARCHITECT@PROJECTIONARCHITECTS.COM
WWW.PROJECTIONARCHITECTS.COM

RIBA


Chartered Practice

arb
Architects Registration Board

PLEASE NOTE

1. All dimensions to be verified on site.
2. All dimensions are in millimetres.
3. No work shall commence until all approvals and agreements have been obtained. These include, Planning, Building Regulations, Thames Water and Party Wall.
4. The Copyright of this drawing belongs to Projection Architects Ltd.

GRAPHIC SCALE

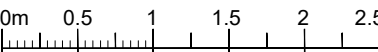

NOTES:

PROJECT

WINDOWS REPLACEMENT
INTERNAL & ALTERATIONS

ADDRESS

Flat 44, Romney Court
Haverstock Hill
London
NW3 4RX

CLIENT

MR. UDDIN

TITLE

DETAILS
Existing Windows

DATE

19/03/2024

PROJECT NUM:

P-24.009

SCALE

1/20 _ 1/2 (@ A3)

DRAWING NUM:

A-04

REV.

D

STATUS

PL