


PHILIPS BUILDING

LINK BRIDGE

area of proposed security access gate installation

College Building - Ground Floor Level

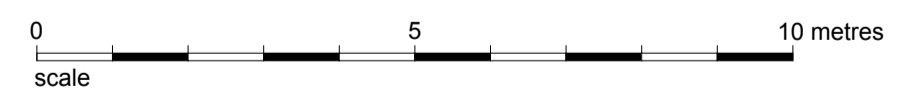

Date	Rev						
Neville Bruton Design info@nb-design.co.uk copyright reserved							
Client SOAS Thornhaugh Street London WC1H 0XG							
Drawing Title College Building Ground Floor - Existing							
Scale 1:100 @ A1	Date 27.02.2024						
DO NOT SCALE FROM THIS DRAWING. FOR IDENTIFICATION PURPOSES ONLY - NOT FOR CONSTRUCTION. ALL DIMENSIONS TO BE CHECKED ON SITE AND USED IN PREFERENCE TO THOSE GIVEN OR SCALED FROM THIS DRAWING							
Drawing N° SOAS-CB-G-001P							
Revision letter							
<table border="1"> <tr> <td> </td> <td> </td> <td> </td> <td> </td> <td> </td> <td> </td> </tr> </table>							

