

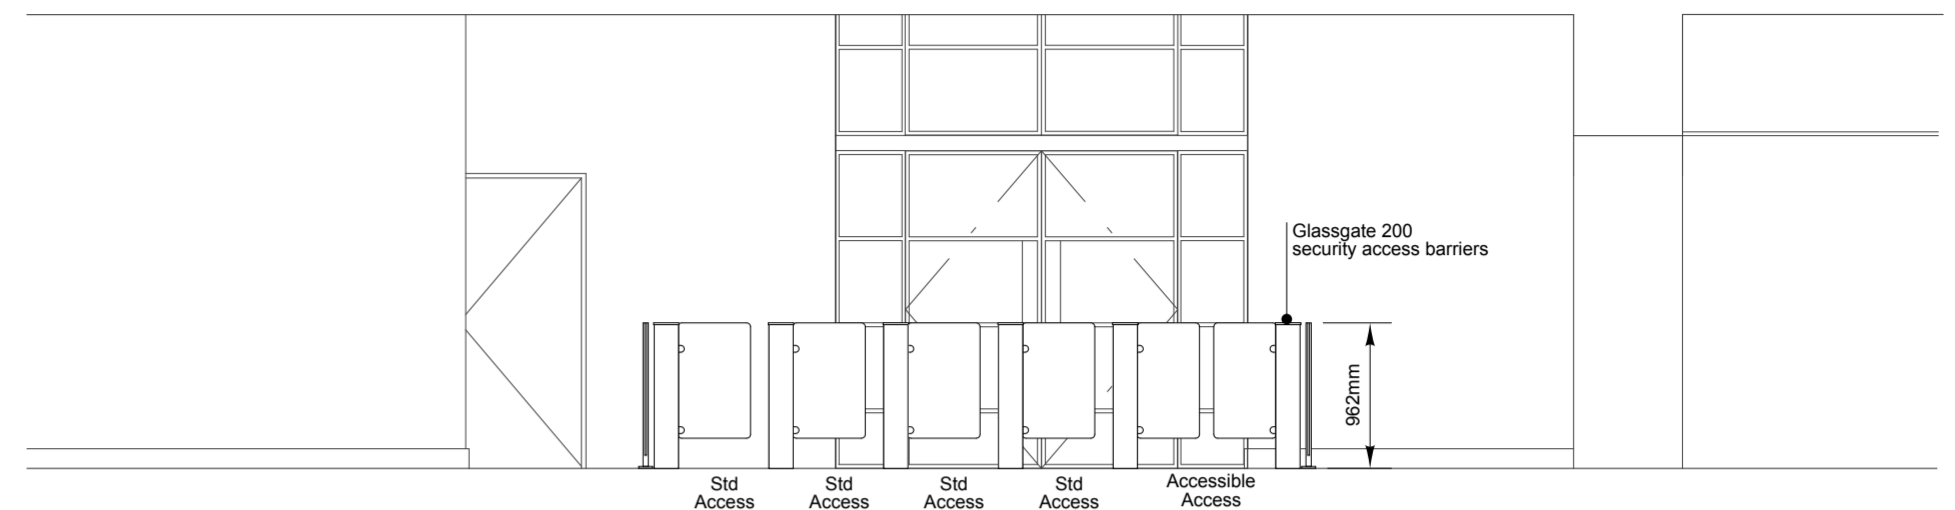


College Building - Proposed Ground Floor (Part Plan)

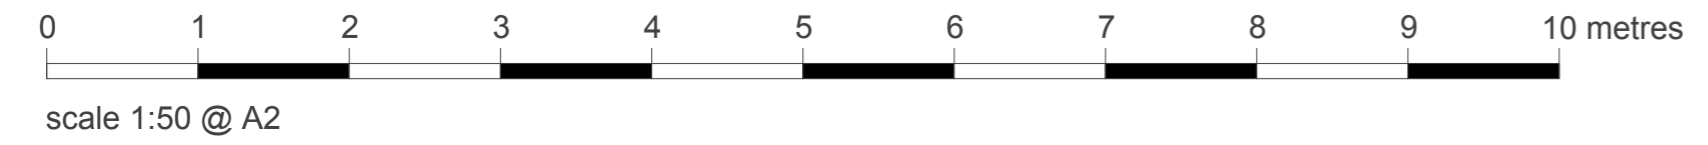

Section AA

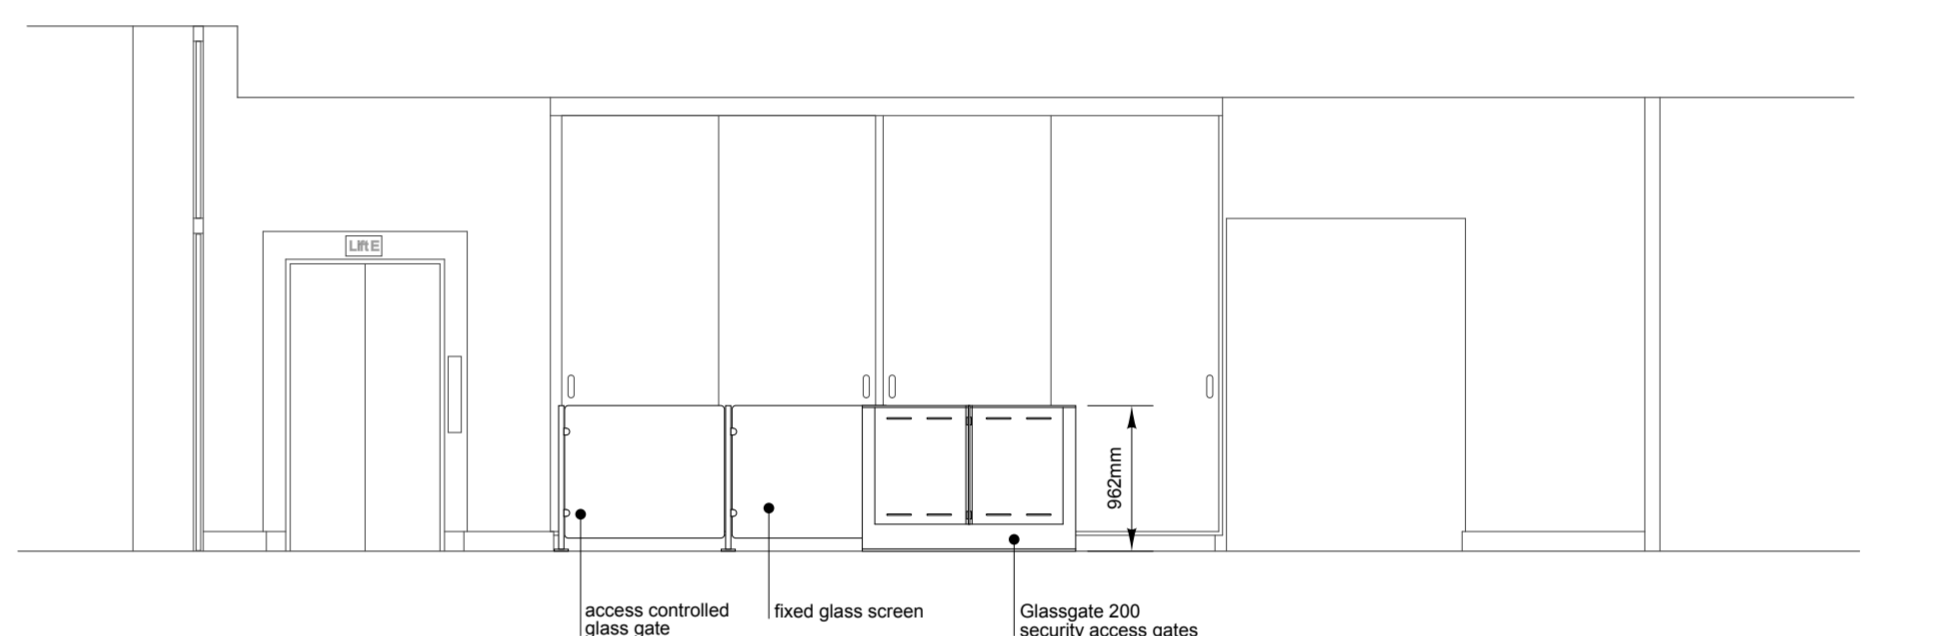


Section BB

Date _____ Rev _____

Neville Bruton Design
 info@nb-design.co.uk
 copyright reserved

Client
SOAS
 Thornhaugh Street London WC1H 0XG

Drawing Title
 College Building
 Proposed Ground - Part Plan
 New Security Access Barriers

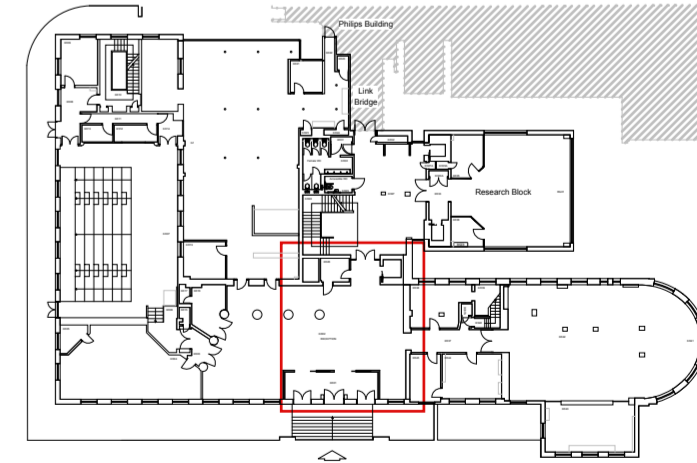

Scale 1:50 @ A2 Date 27.02.2024

DO NOT SCALE FROM THIS DRAWING.
 FOR IDENTIFICATION PURPOSES ONLY - NOT FOR CONSTRUCTION.
 ALL DIMENSIONS TO BE CHECKED ON SITE AND USED
 IN PREFERENCE TO THOSE GIVEN OR SCALED FROM
 THIS DRAWING

Drawing N°
SOAS-CB-PR-G-001P

Revision letter

--	--	--	--	--	--	--