





Section AA

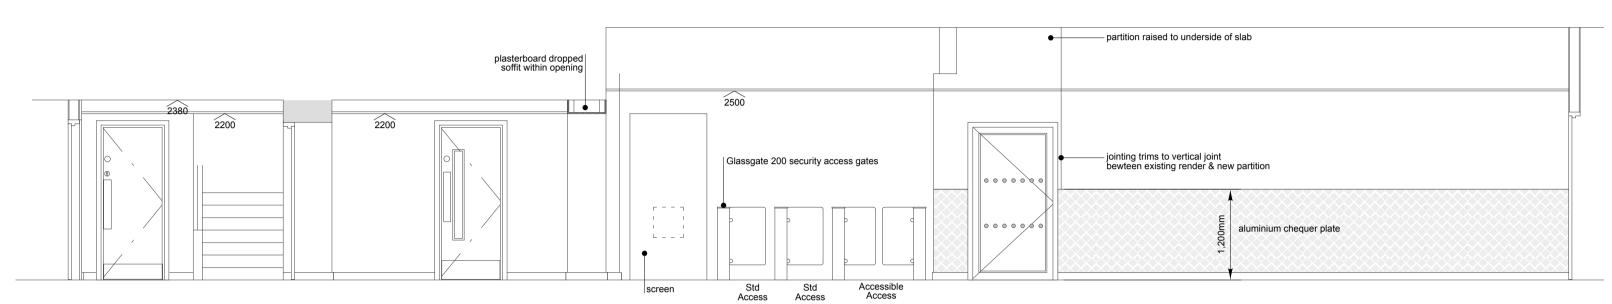

 


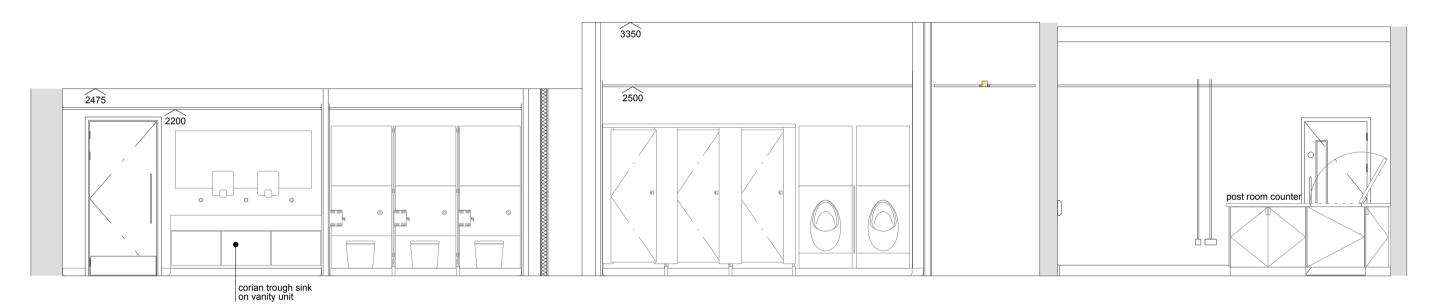

Section DD

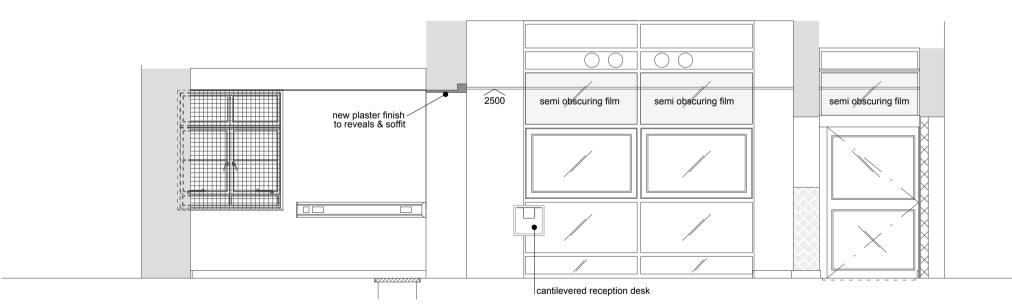


Section EE

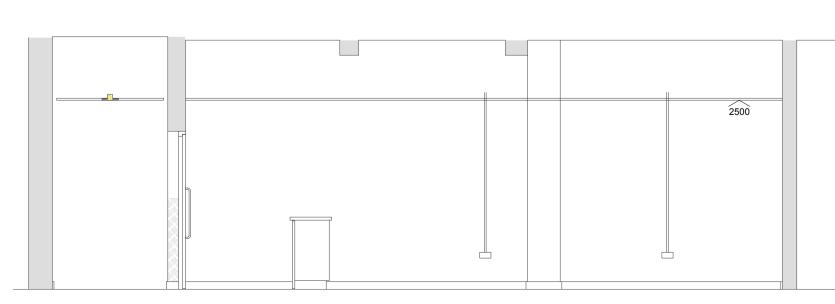


Section GG

	<u>۲</u>				
	complete existing partially clad steel studwork with new 15mm (t) fireline to be installed to the underside of the ceiling slab to both sides of the studwork with all penetrations fire stopped				
			2500	T	
				7	
					aluminium chequer plate
male locker room		I II	14 III		IL-111

Section BB

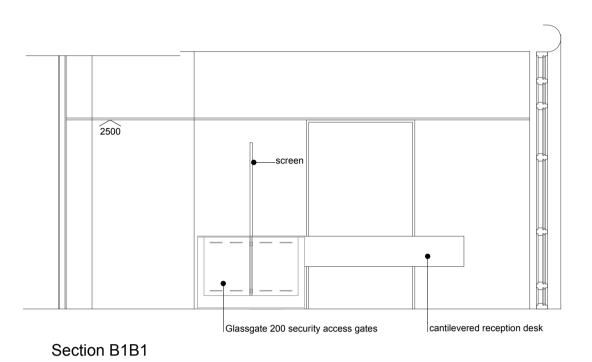

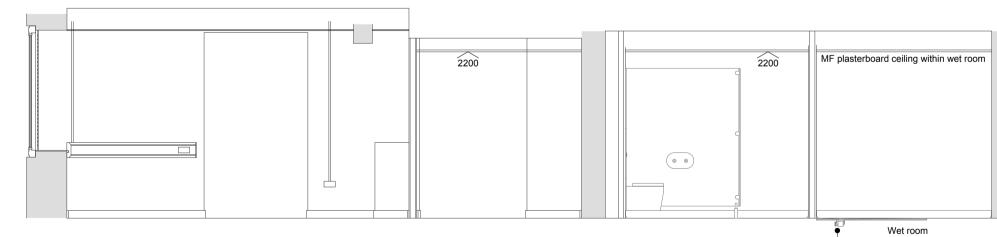

0

scale 1:50 @ A1

Section FF

new trenched waste connection to existing soil pipe

1 2 3 4 5 6

Date


Neville Bruton Design info@nb-design.co.uk copyright reserved

Client

SOAS Thornhaugh Street London WC1H 0XG Drawing Title

College Building Proposed Lower Ground - General Elevations

Rev

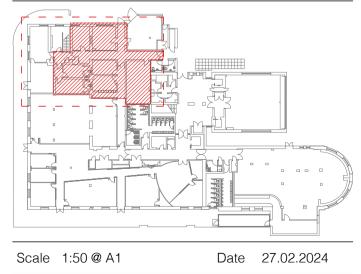

DO NOT SCALE FROM THIS DRAWING. FOR IDENTIFICATION PURPOSES ONLY - NOT FOR CONSTRUCTION. ALL DIMENSIONS TO BE CHECKED ON SITE AND USED IN PREFERENCE TO THOSE GIVEN OR SCALED FROM THIS DRAWING

Drawing N°

SOAS-CB-PR-LG-007P

Revision letter

7	7 8	3 9) 1	0 metres