


Notes

Check all dimensions on site. Do not scale from this drawing  
Report any discrepancies and omissions to HLM Architects  
This Drawing is Copyright ©

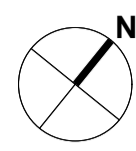




- Dimensions Indicative.
- New railings to reference and use dimensions of existing for continuity.
- Metal work fabricator to satisfy themselves as to true dimensions of existing and incorporate into shop drawings.
- Contractor to carry out final measure and survey of built elements prior to fabrication.

1:20

(D26)

BENCH TYPE B2

1:20

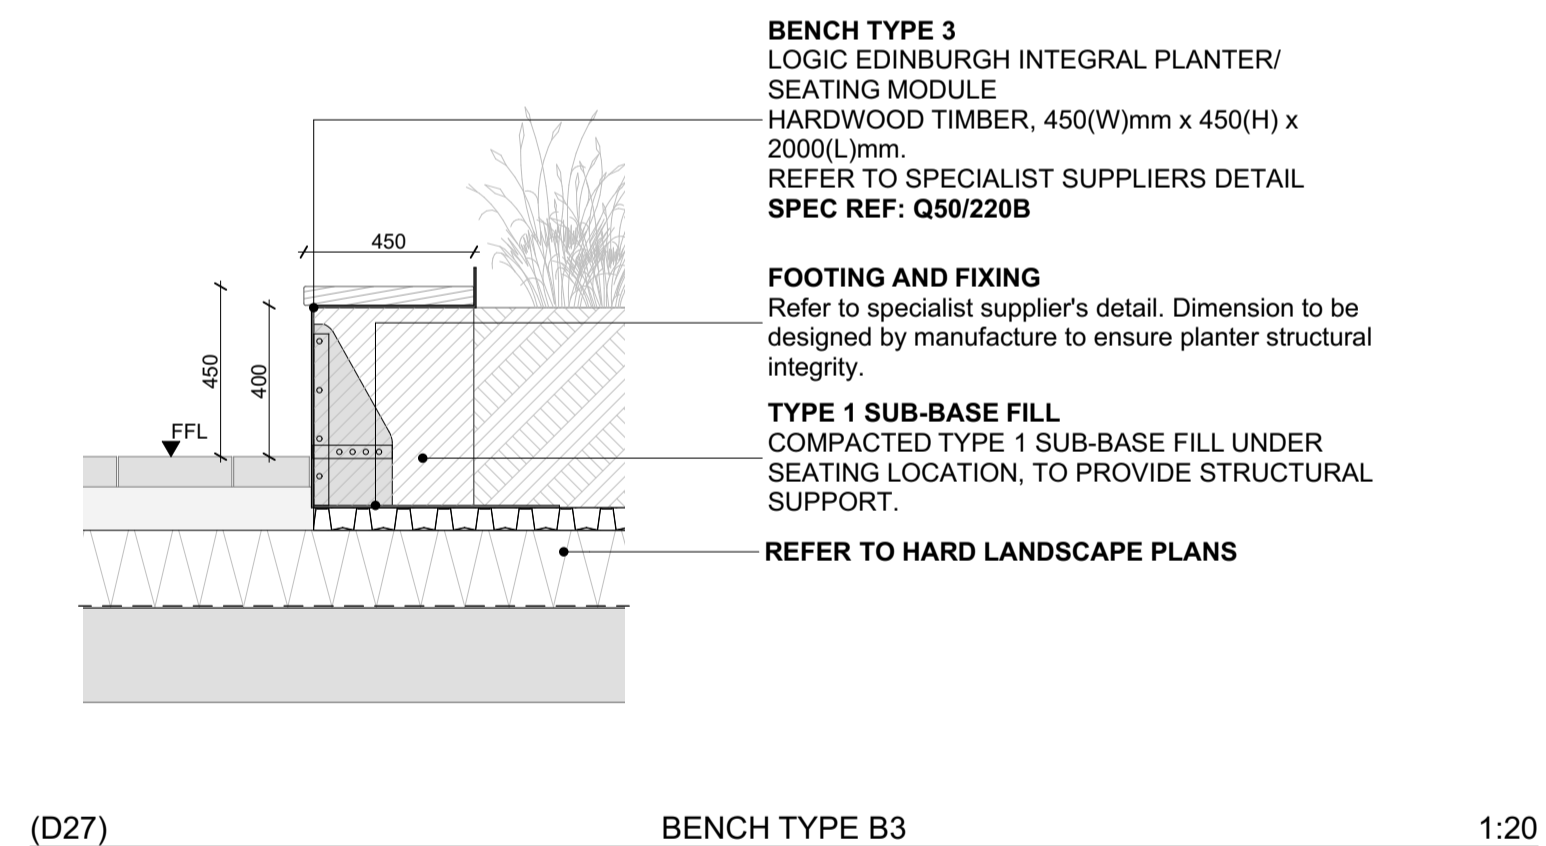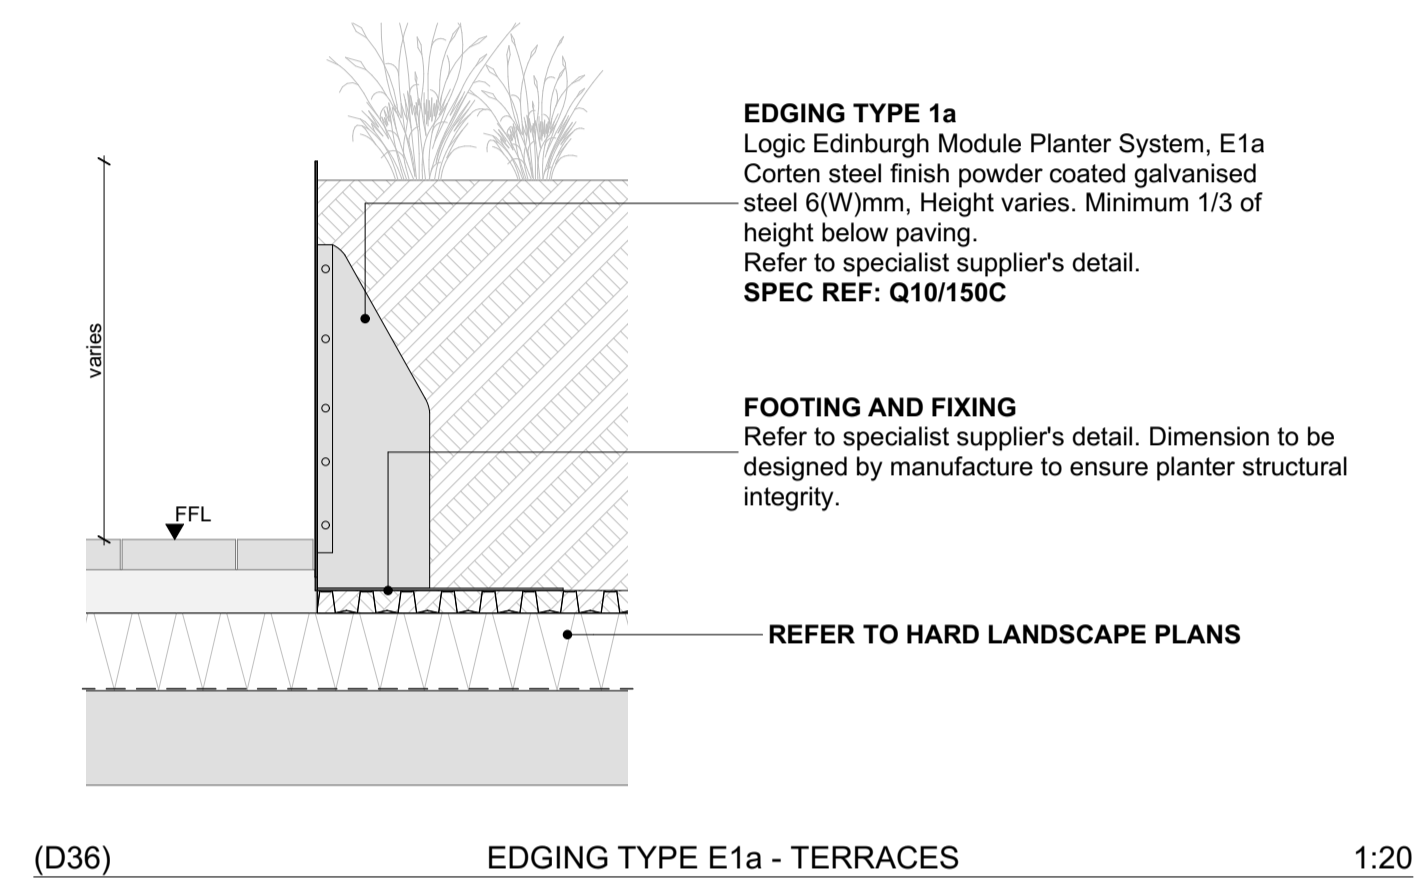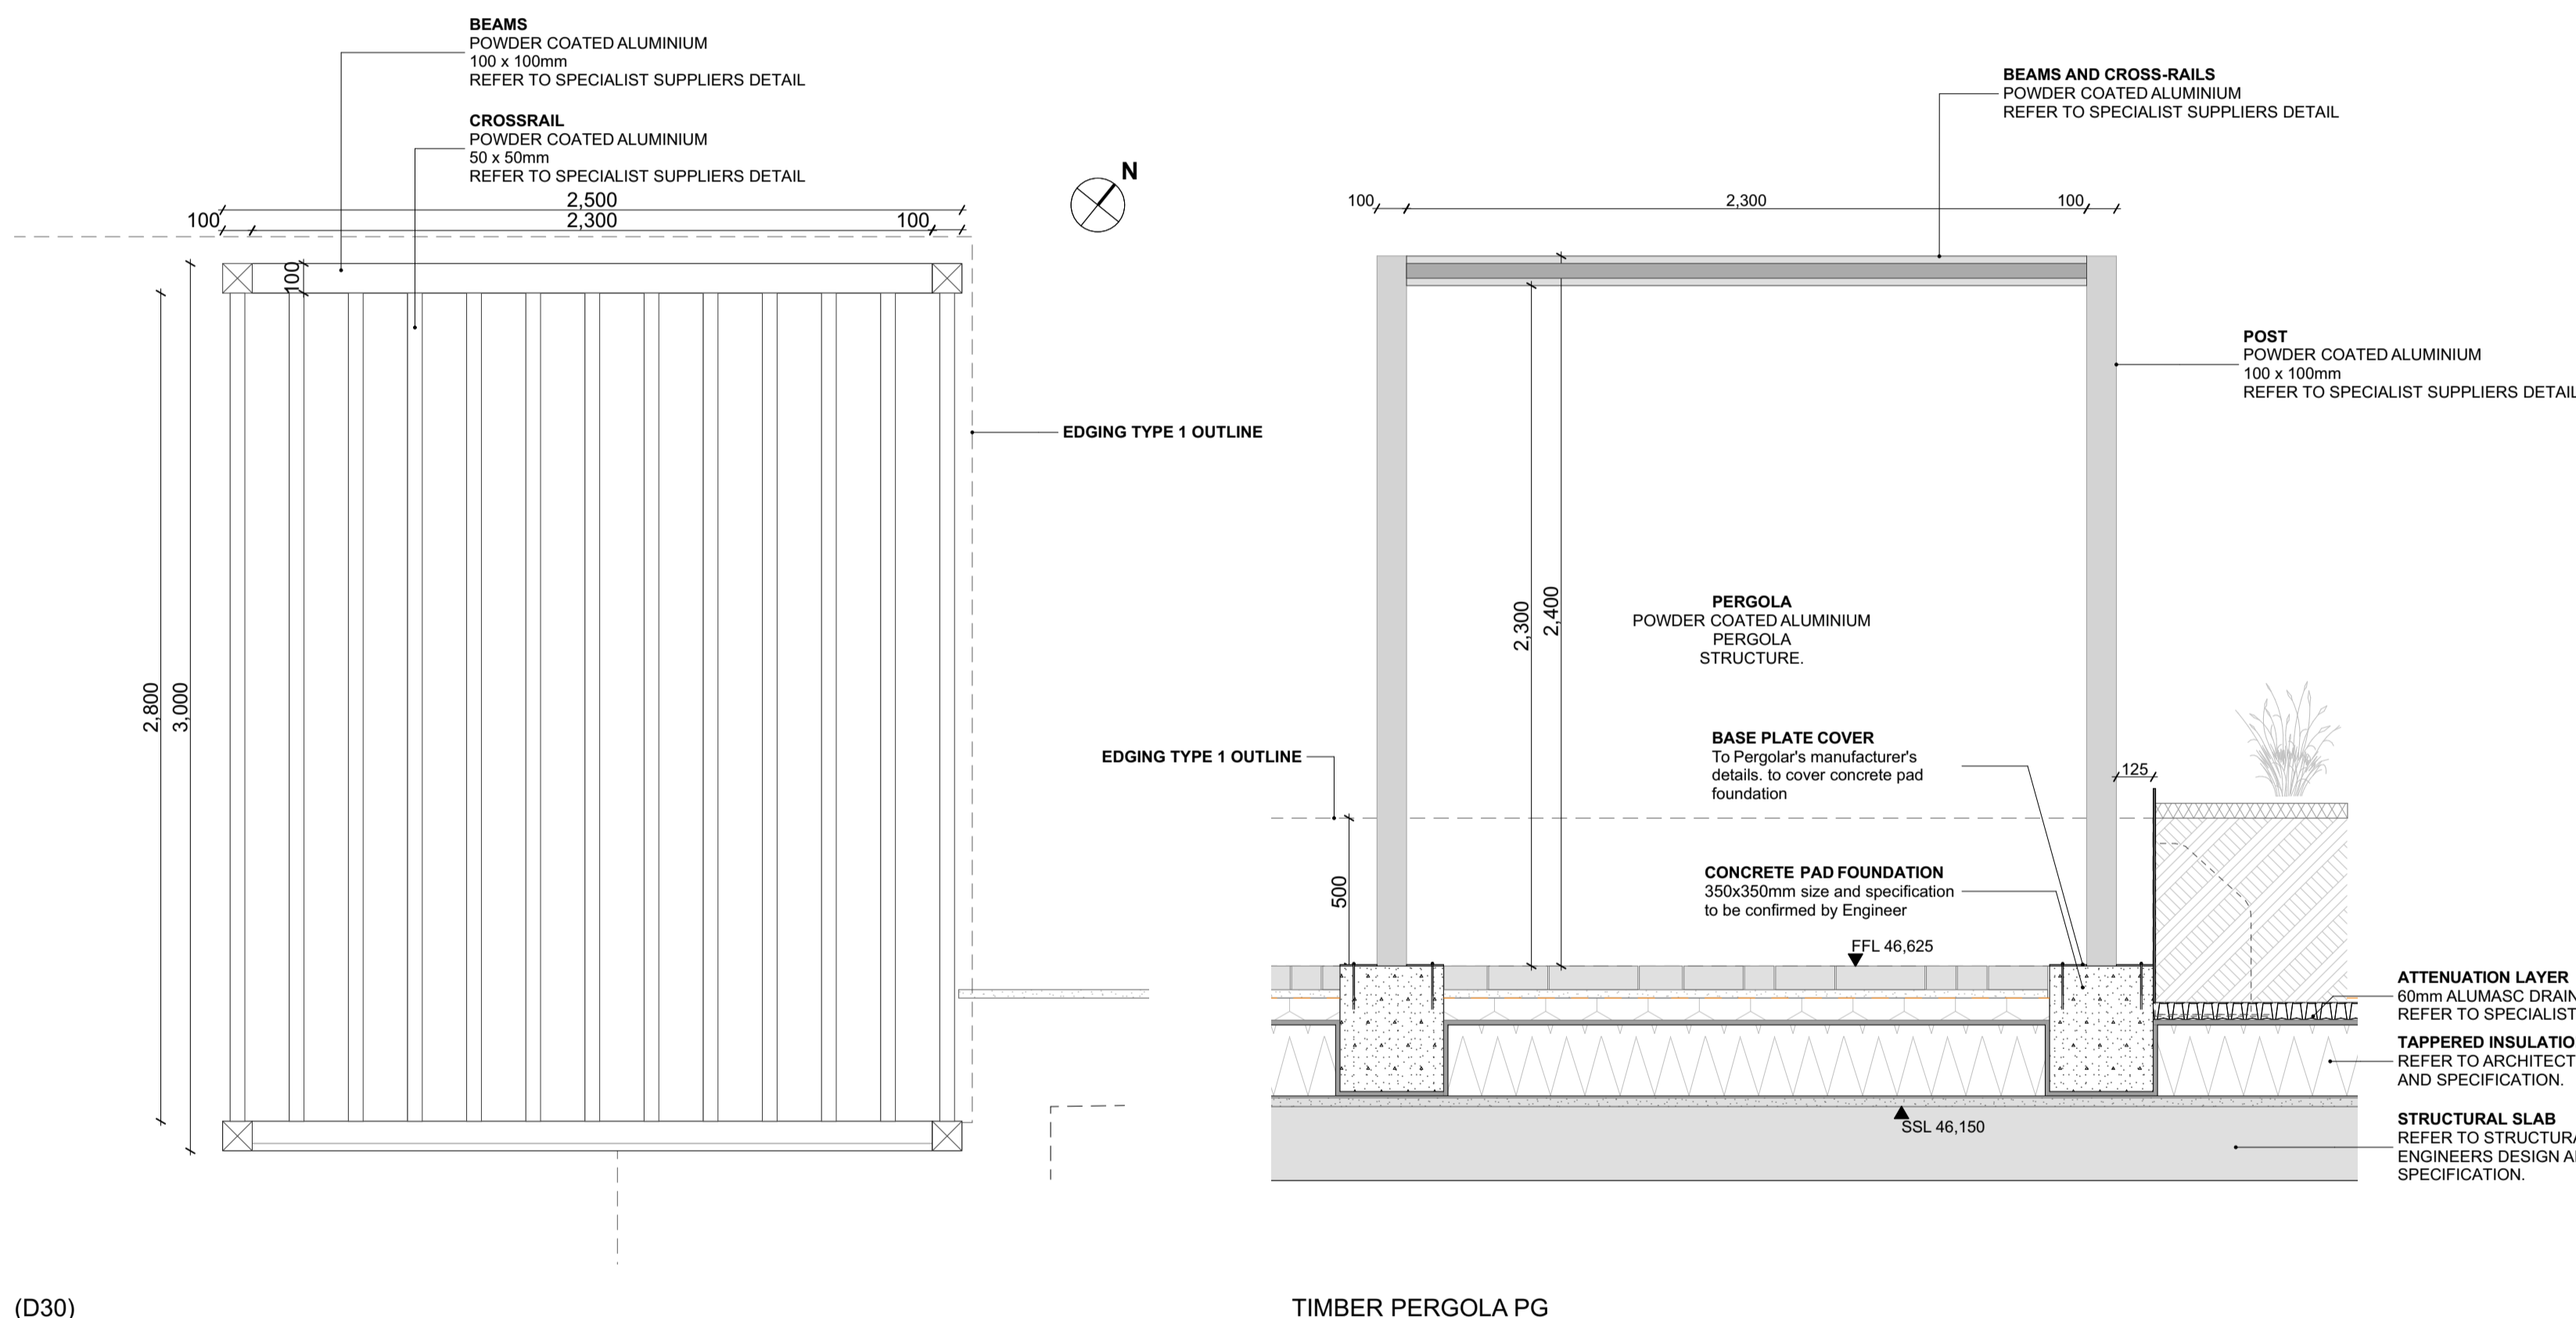

C01	ISSUED FOR CONSTRUCTION	02.08.23	HV	AO
T02	REVISED STAGE 4 TENDER ISSUE	11.04.22	HV	AO
T01	NB STAGE 4 TENDER ISSUE	12.02.21	HV	AO
Rev	Description	Date	By	Chk

Project

## BEDFORD PASSAGE DEVELOPMENT

Client

**MIDDLESEX ANNEXE  
LLP**

Title

## HARD LANDSCAPE DETAILS - SHEET 03

Drawing No. Revision

BPD-HLM-NB-XX-DR-L-30403 C01

Scale @ A1                      Drawn

As Drawing	HV
------------	----

Date \_\_\_\_\_ Checked \_\_\_\_\_

---




12.02.2021

HLM



© HLMArchitects  
2nd Floor  
The Ruskin Building  
Tudor Square  
Sheffield S1 2LA

www.hlmarchitects.com  
T. +44 (0) 114 263 9600  
F. +44 (0) 114 263 9650  
sheffield@hlmarchitects.com

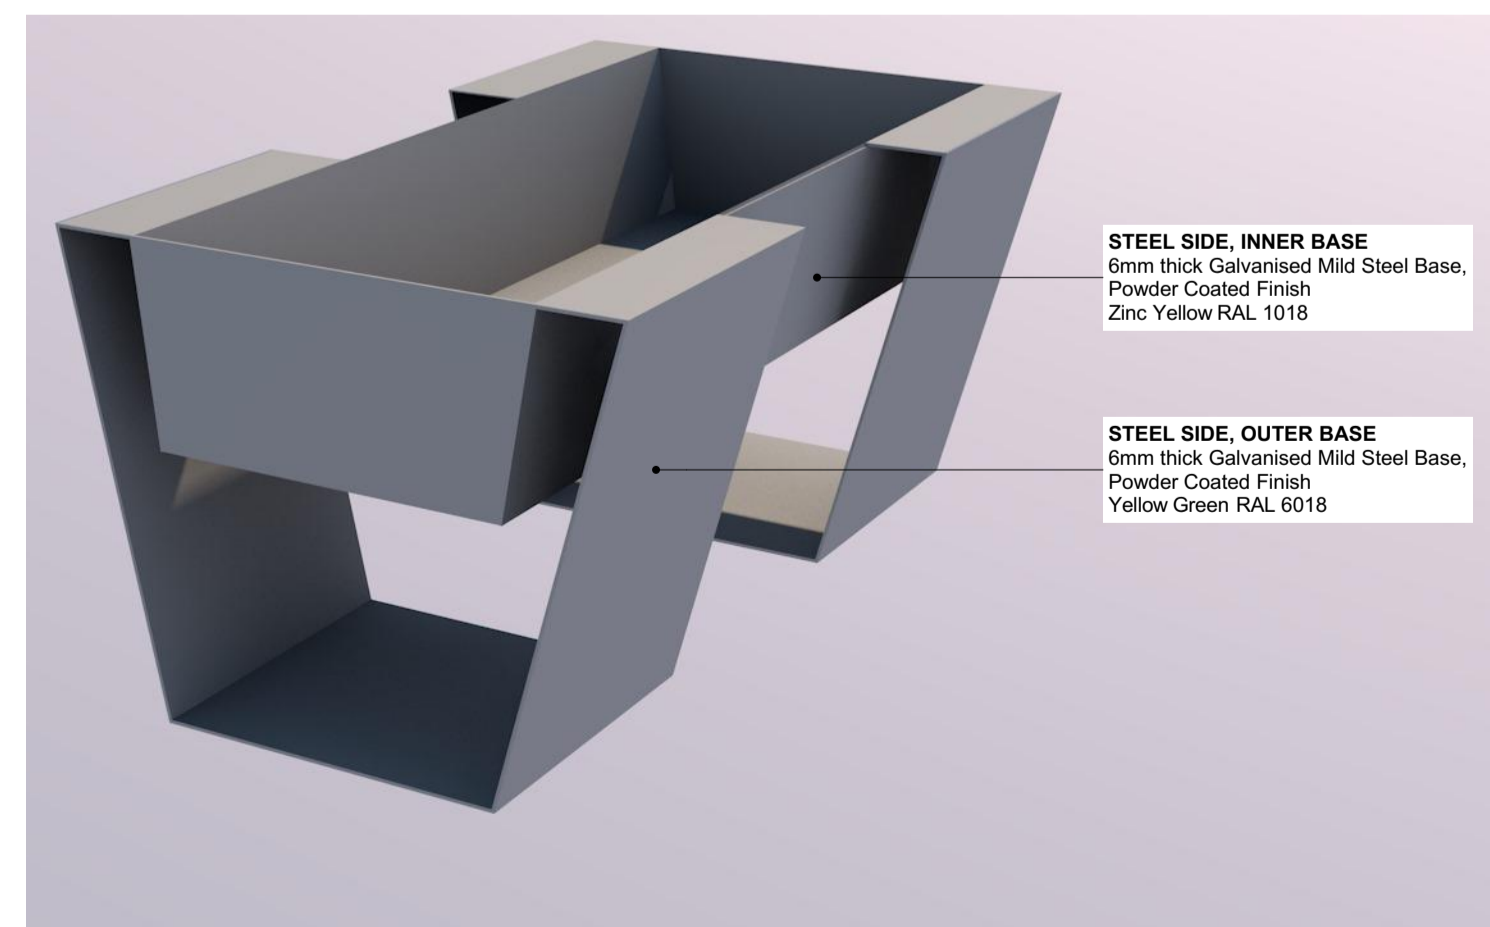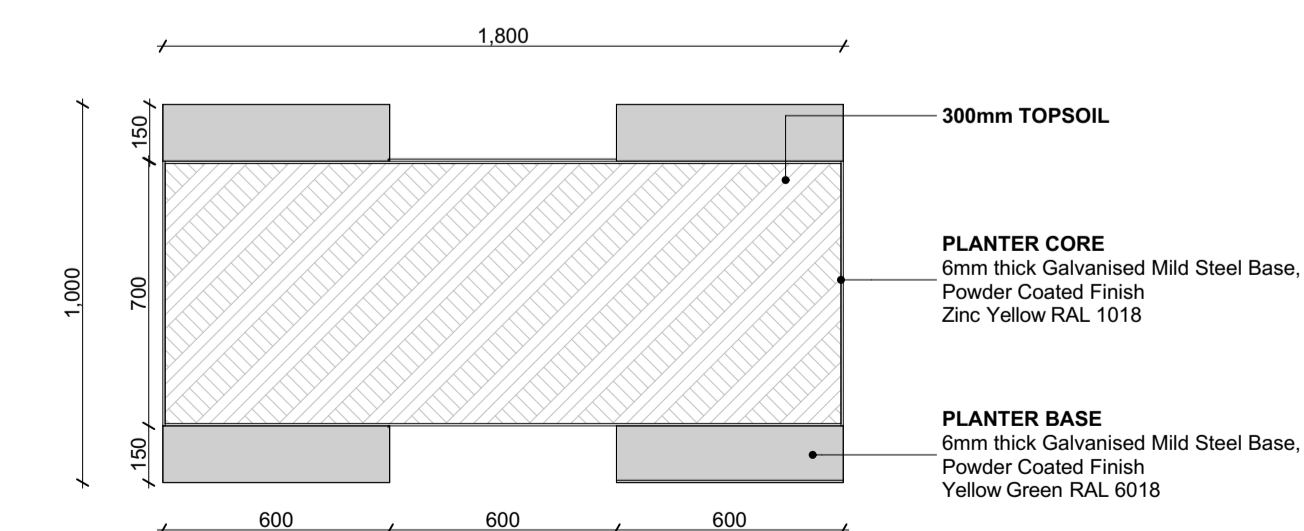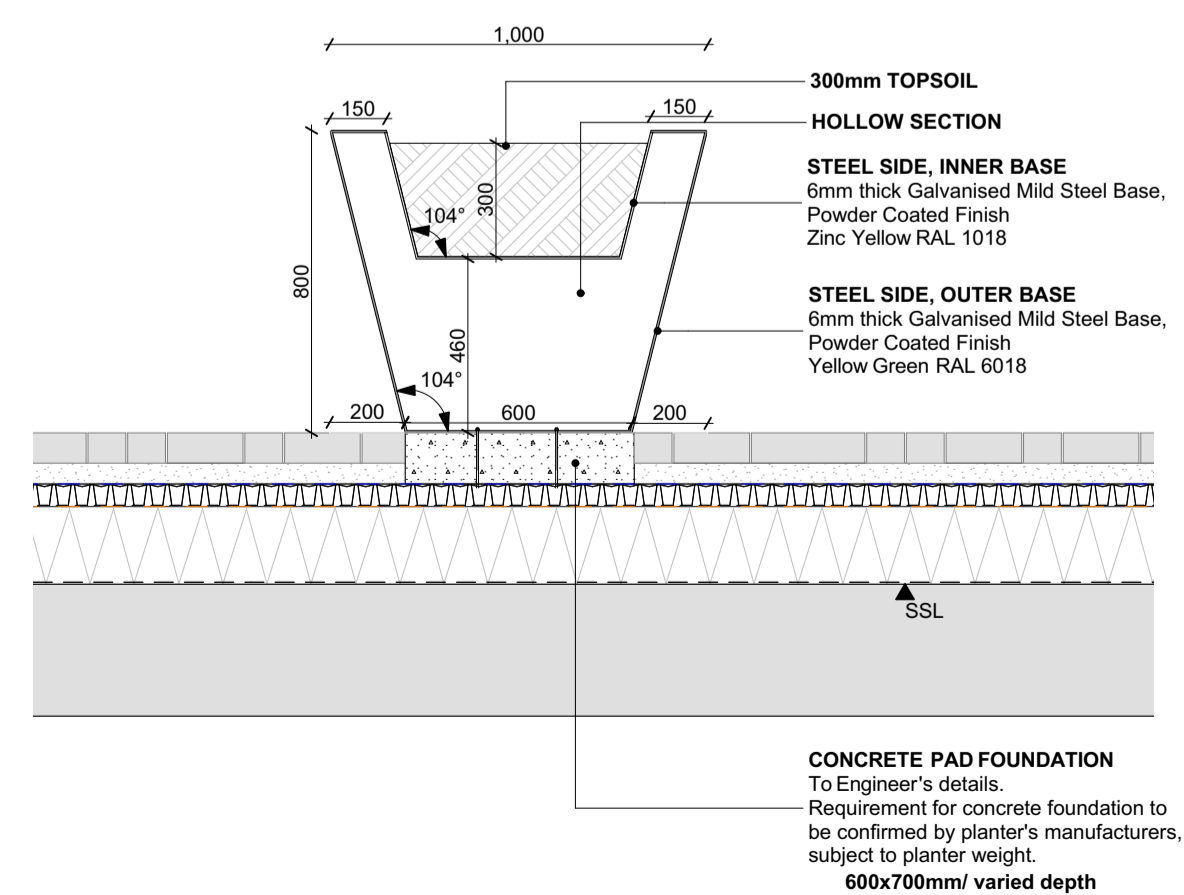

1:20 m 