




(D33) SMOKE VENT 1:20

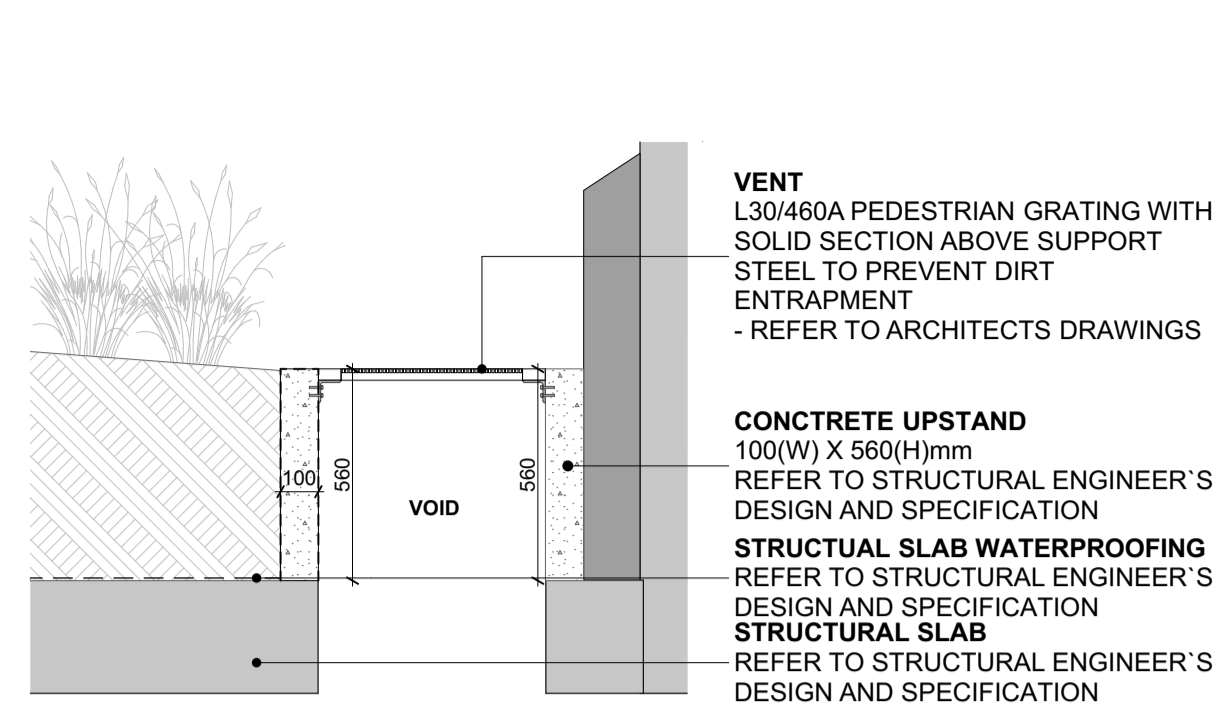

(D34) OPEN VENT 1:20

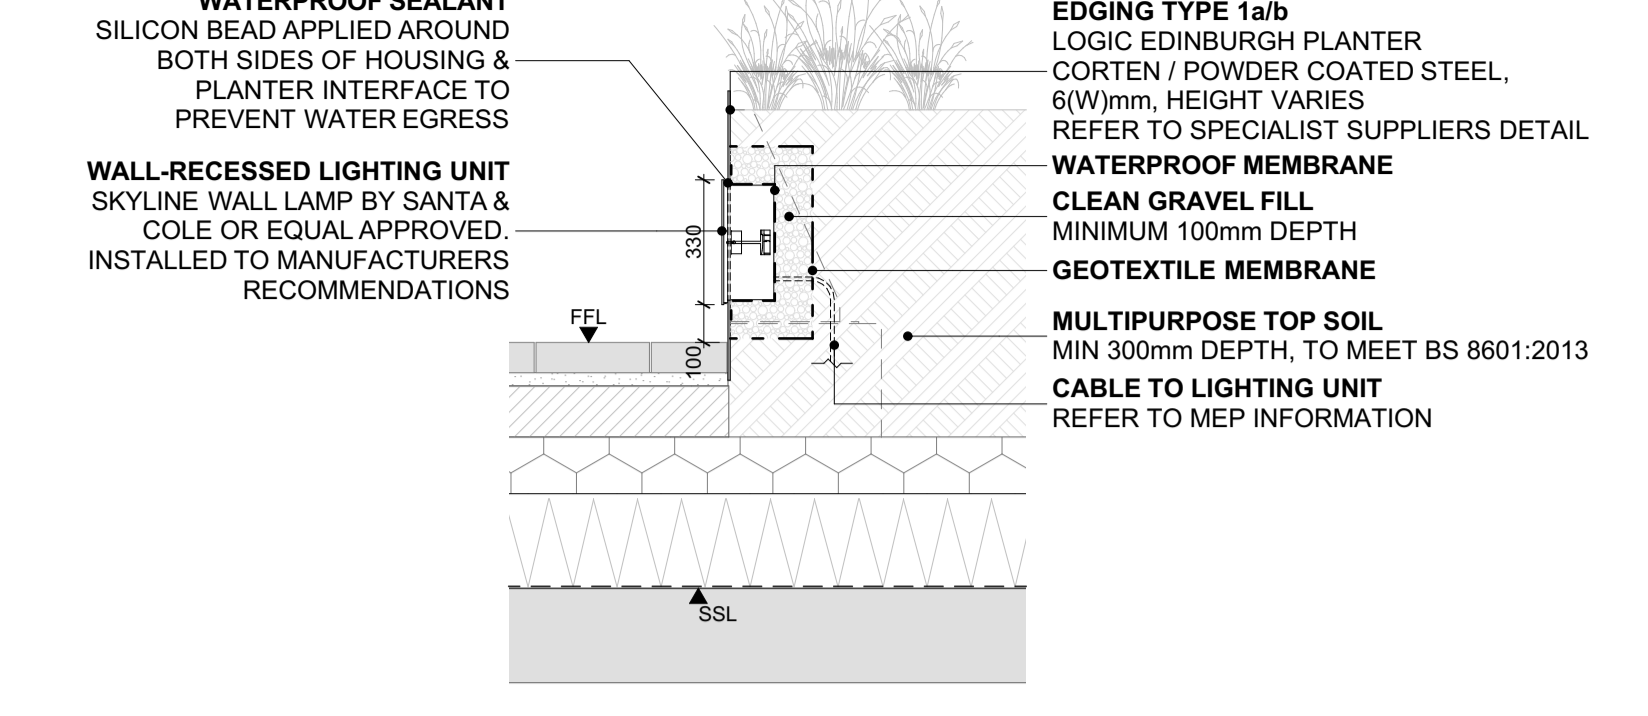


(D35) LIGHTING TYPE EB2 - SKYLINE PLANTER MOUNTED DETAIL 1:20

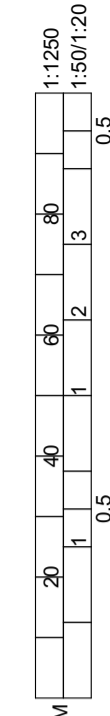


Notes
Check all dimensions on site. Do not scale from this drawing
Report any discrepancies and omissions to HLM Architects
This Drawing is Copyright ©


NOTE: TO BE READ WITH
BPD-HLM-XX-XX-SP-L-00601
LANDSCAPE SPECIFICATION FOR DETAILS

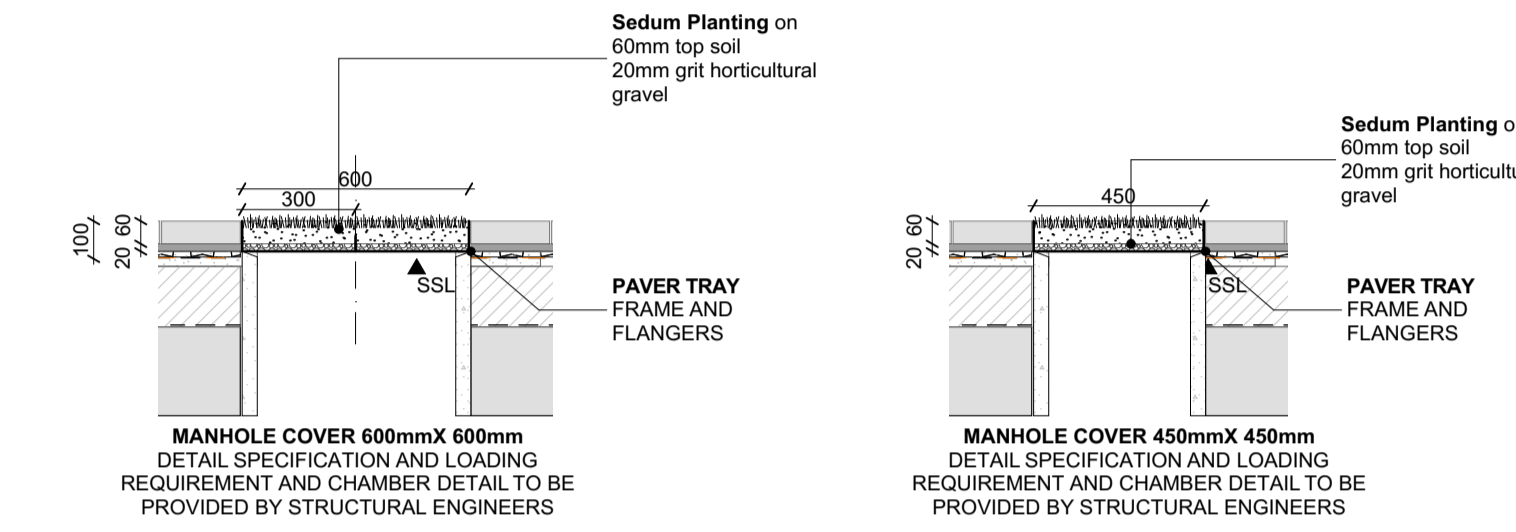


(D42) MANHOLE COVER IN SOFT LANDSCAPE 1:20

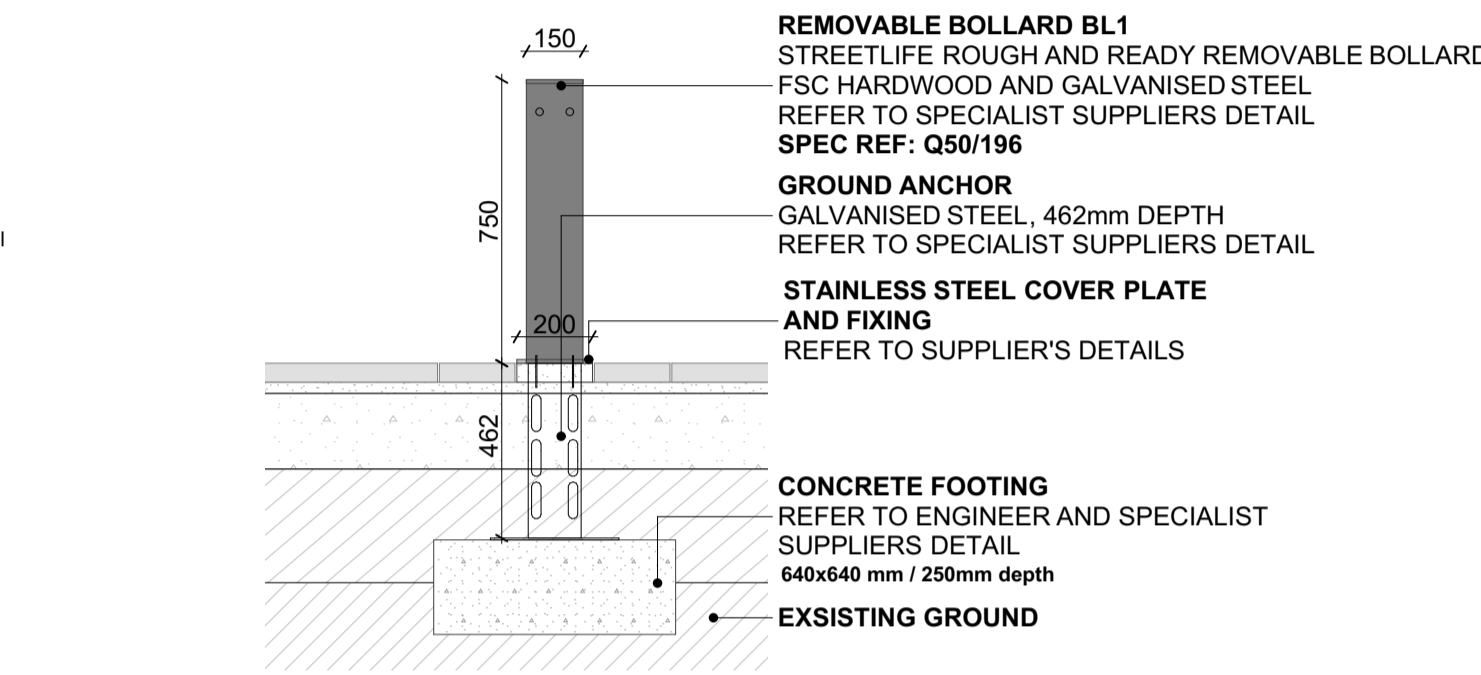


(D43) REMOVABLE BOLLARD BL 1:20

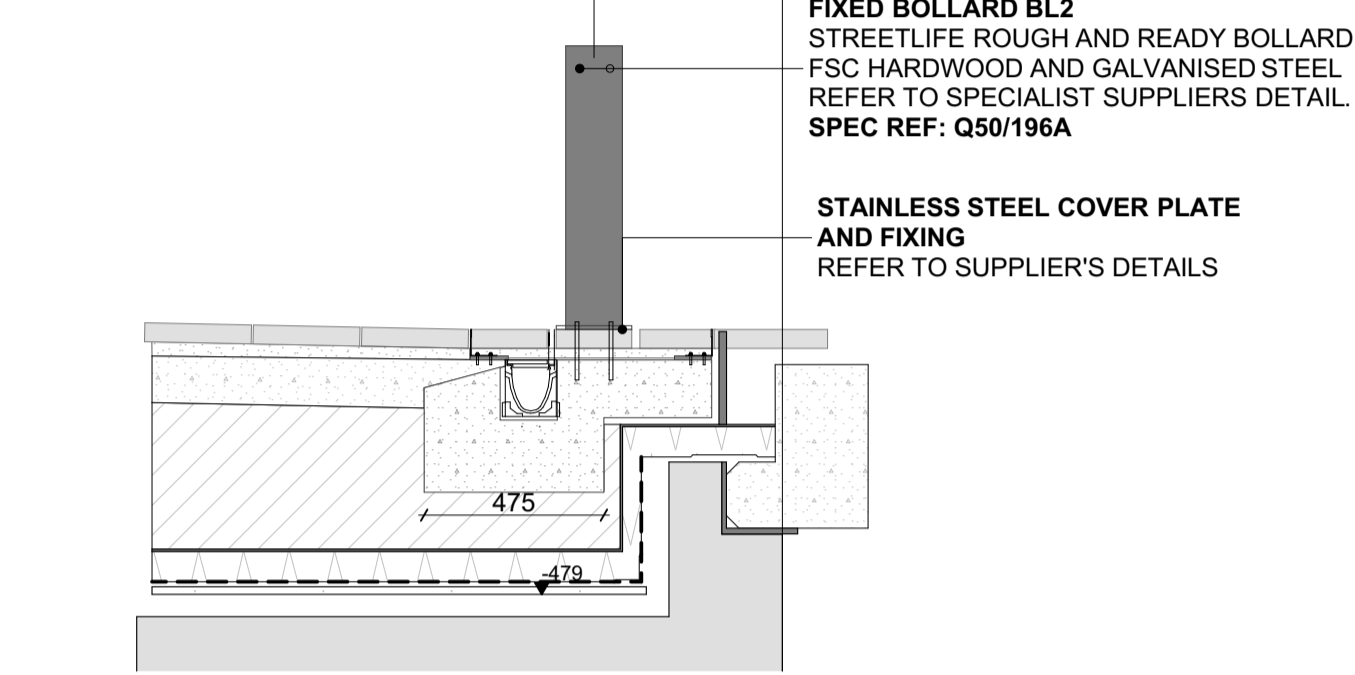


(D44) FIXED BOLLARD BL 1:20

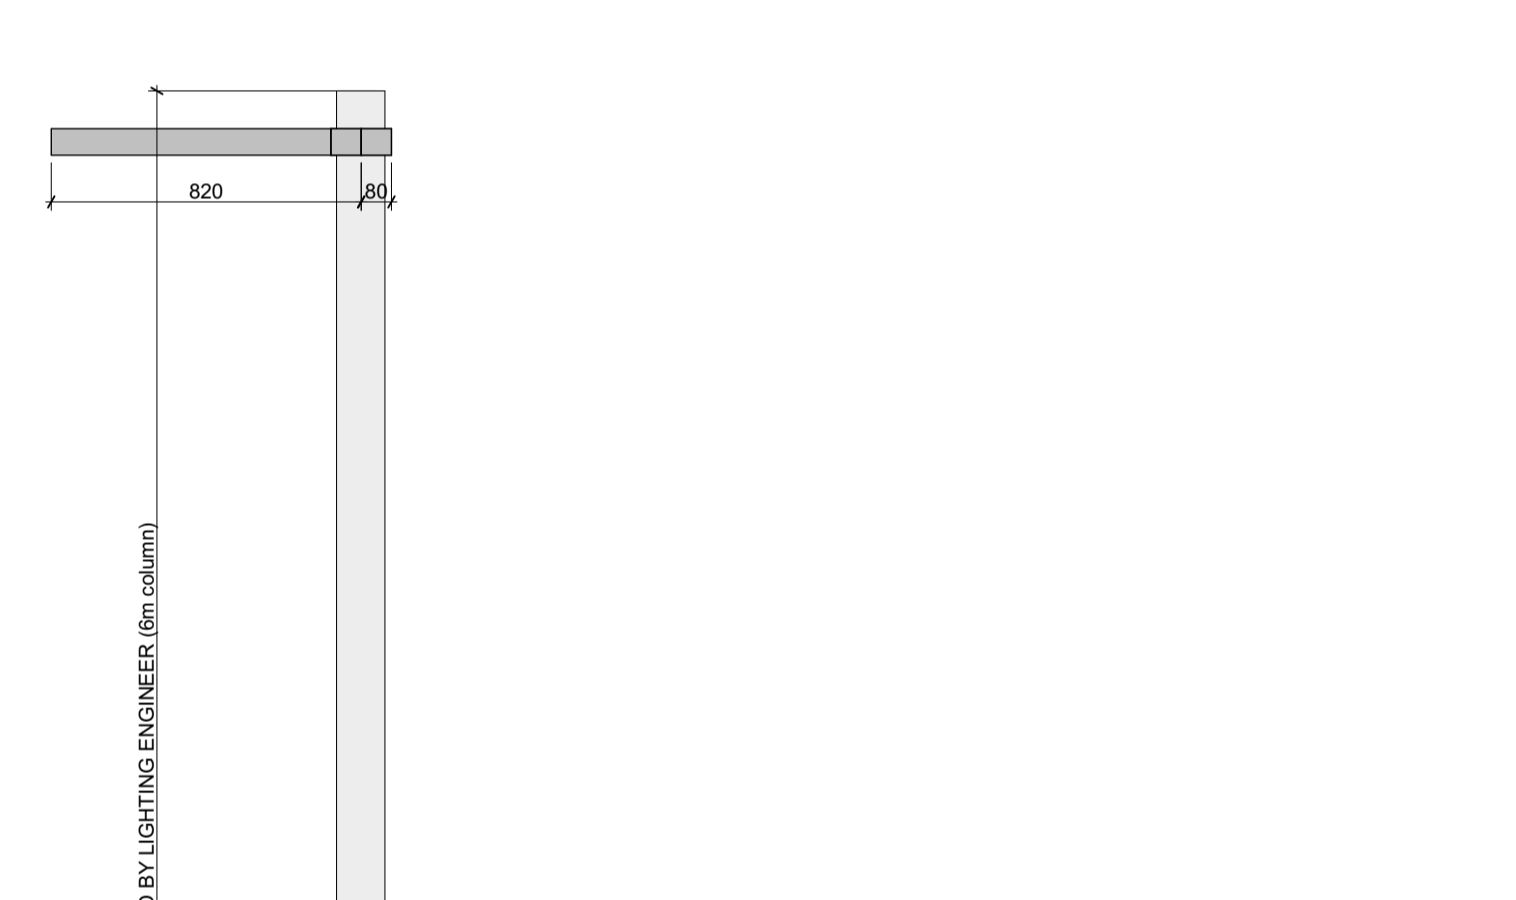

(D41) BICYCLE STAND SURFACE MOUNTED ON PODIUM 1:20

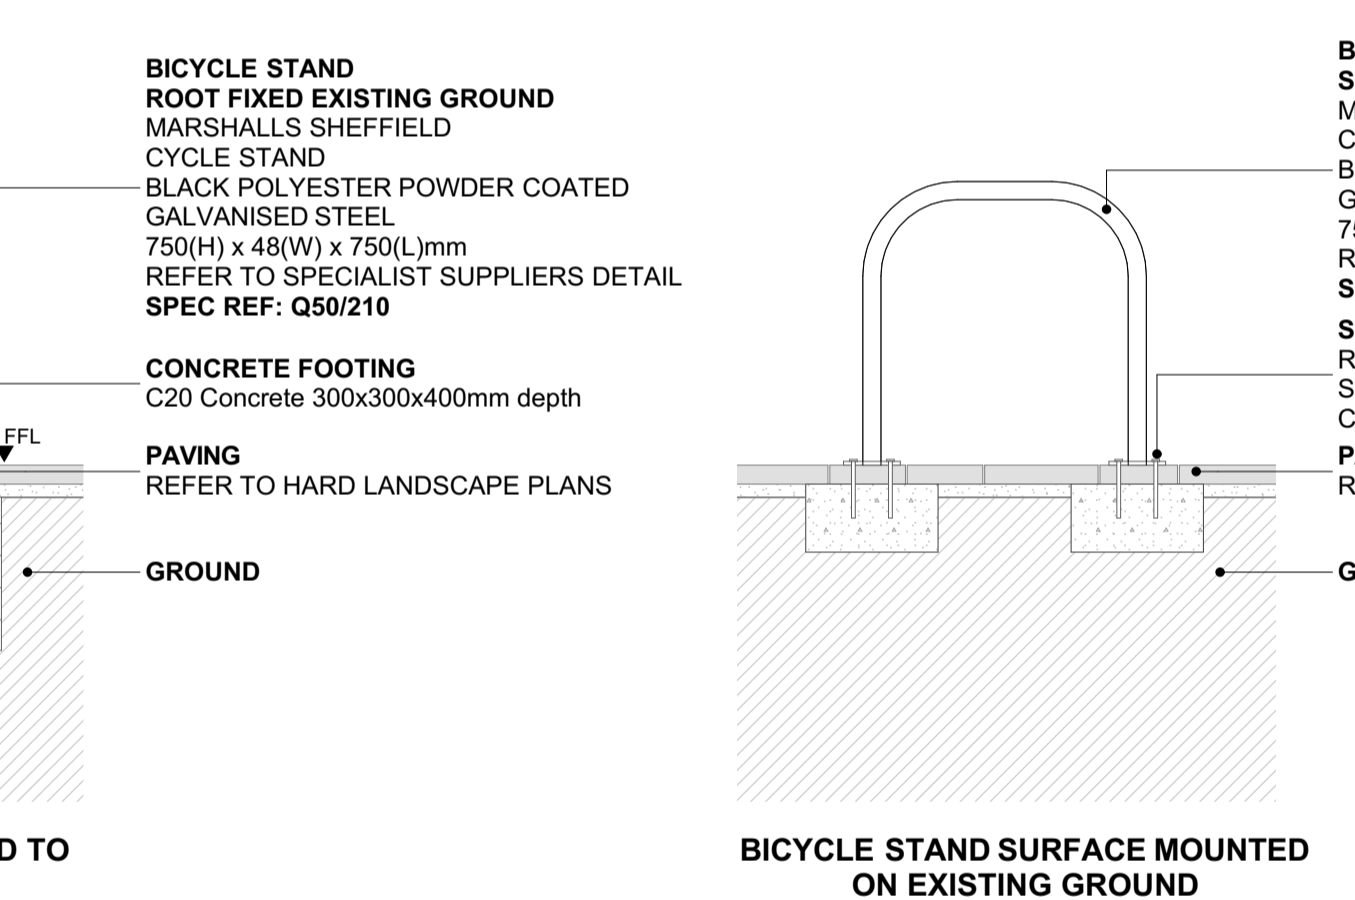


(D41) BICYCLE STAND ROOT FIXED TO EXISTING GROUND 1:20

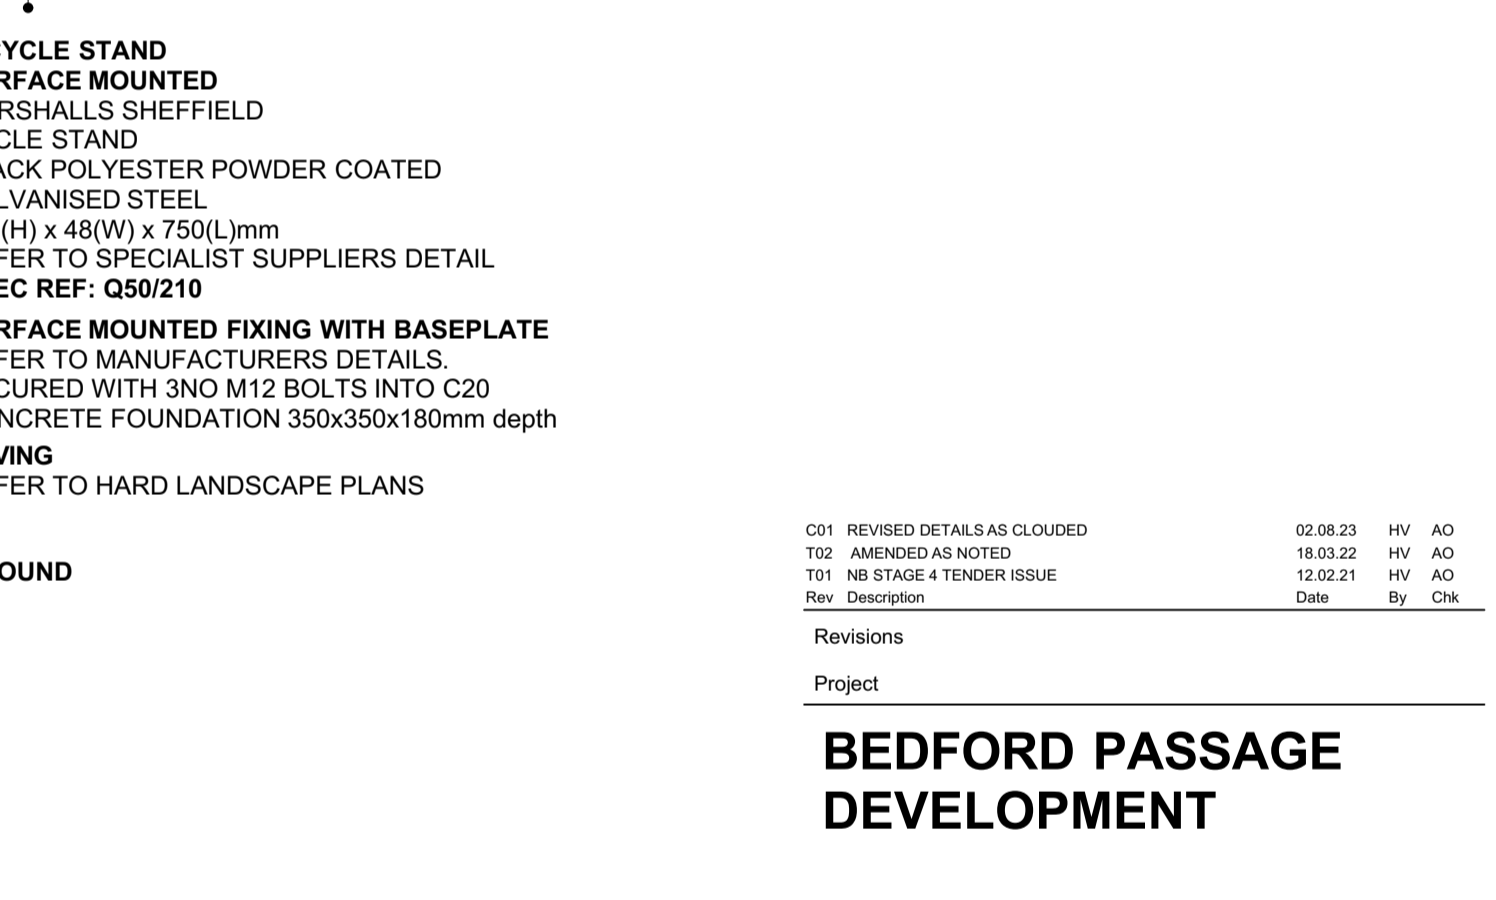


(D41) BICYCLE STAND SURFACE MOUNTED ON EXISTING GROUND 1:20


Annotation cropped issued fixed

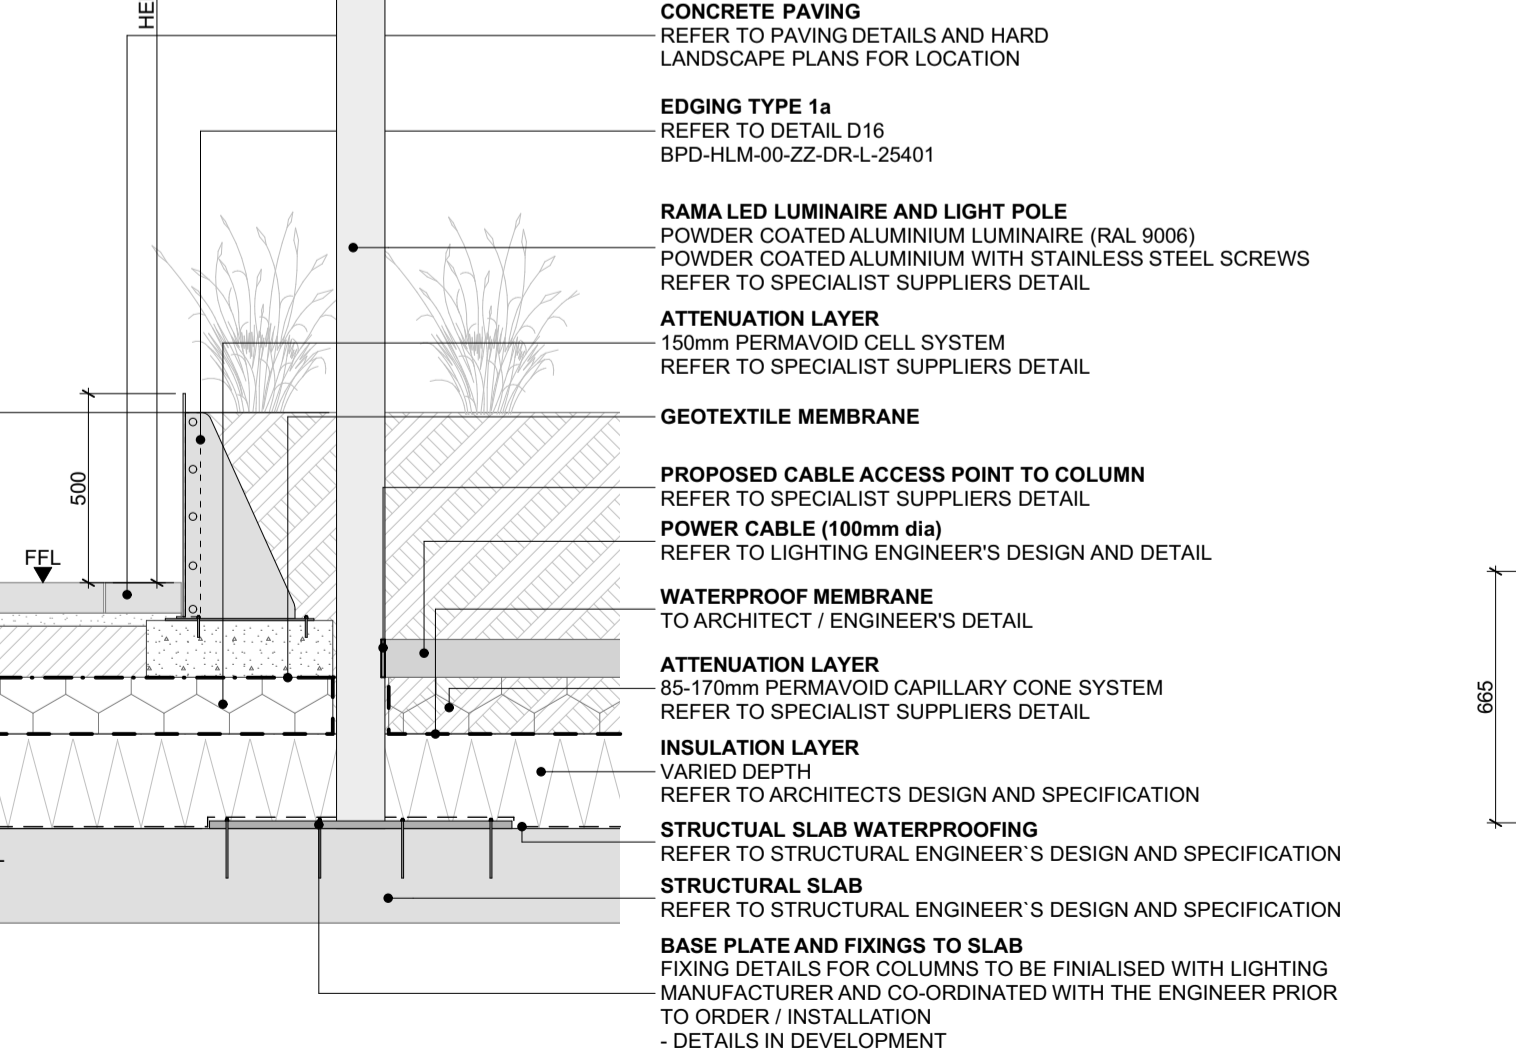


(D36) Rama Light Column LC 1:20

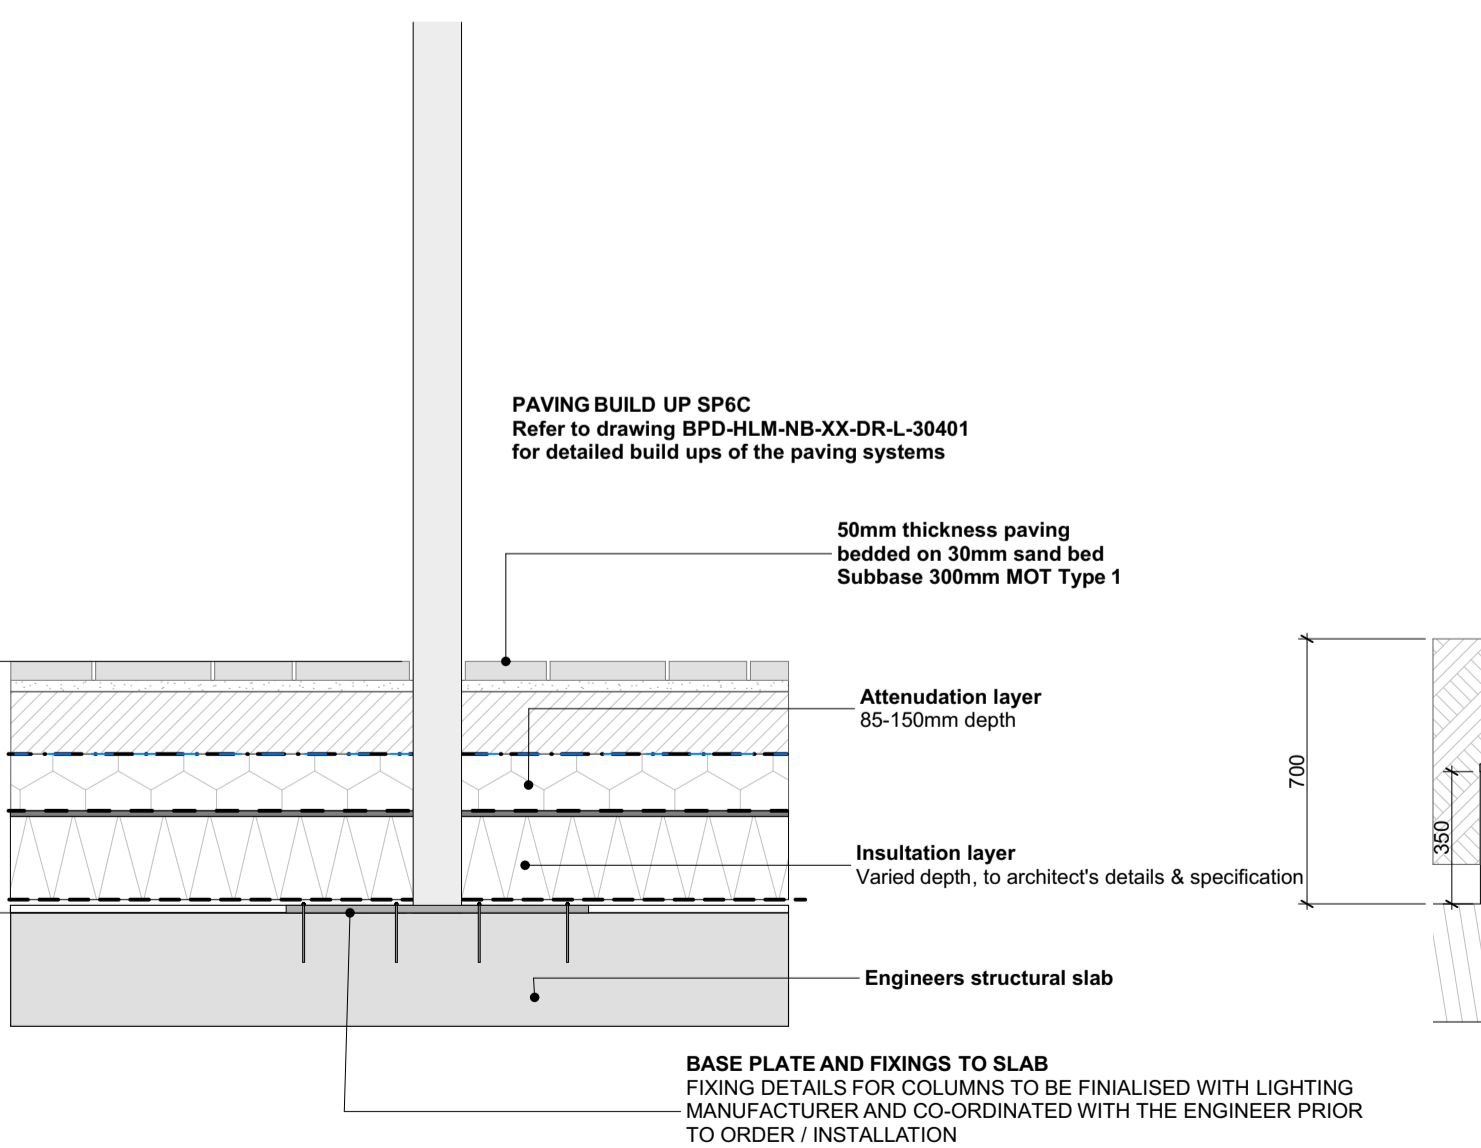

(D36) Rama Light Column LC 1:20

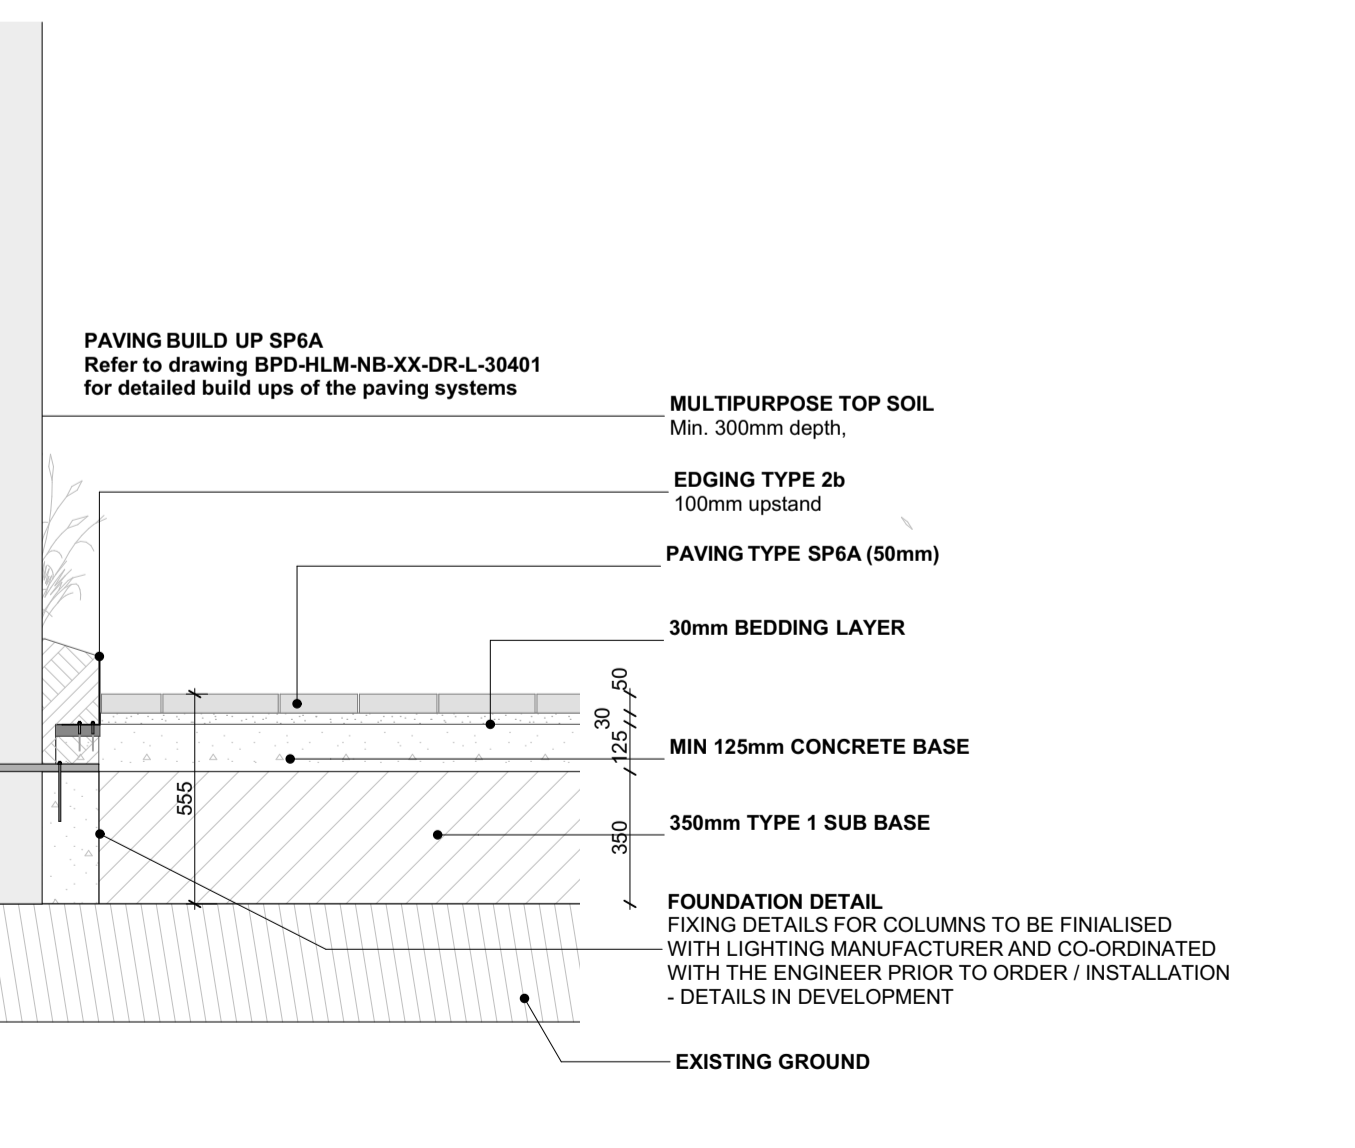

(D36) Rama Light Column LC 1:20

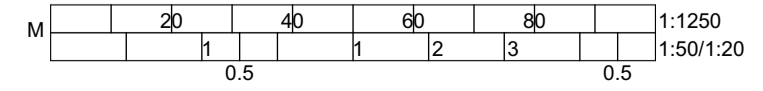

Rev	Description	Date	By	Chk
C01	REVISED DETAILS AS CLOUDED	02.08.23	HV	AO
T02	AMENDED AS NOTED	18.03.22	HV	AO
T01	NB STAGE 4 TENDER ISSUE	12.02.21	HV	AO

Revisions				
Project				
Project				

BEDFORD PASSAGE DEVELOPMENT

Client

MIDDLESEX ANNEXE LLP

Title

HARD LANDSCAPE DETAILS - SHEET 04

Drawing No. **BPD-HLM-NB-XX-DR-L-30404** Revision **C01**

Scale @ A1 Drawn **HV**

Date **12.02.2021** Checked **HLM**



© HLMArchitects
2nd Floor
The Ruskin Building
Tudor Square
Sheffield S1 2LA

www.hlmarchitects.com
T. +44 (0) 114 263 9600
F. +44 (0) 114 263 9650
sheffield@hlmarchitects.com