




D13 Concrete Paving Type CP1 LEVEL 3 1:20

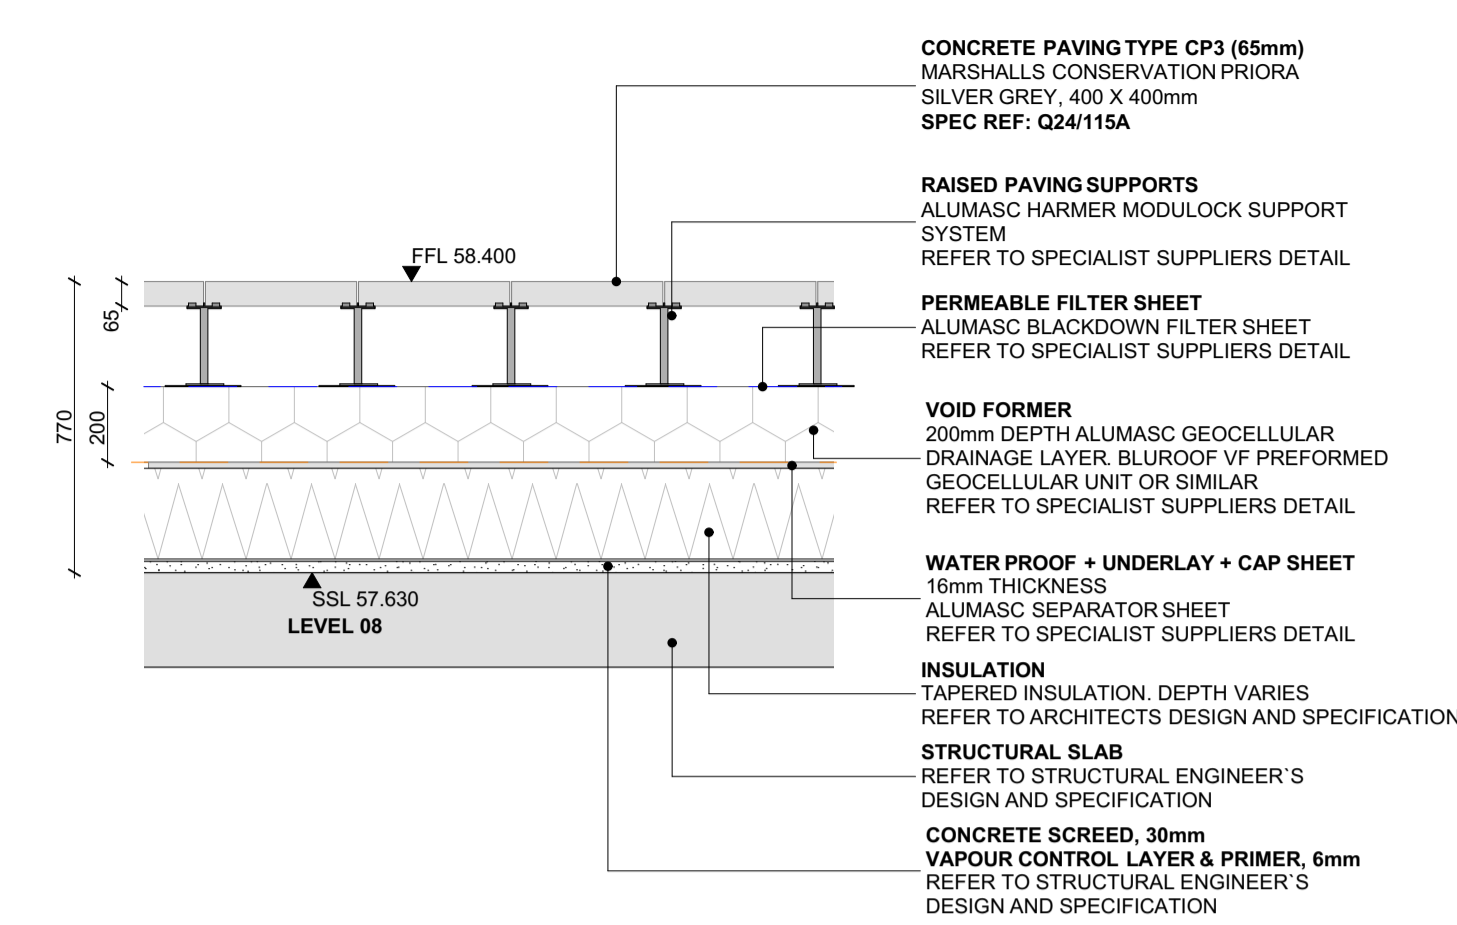


D15A Concrete Paving Type CP3 Level 08 1:20

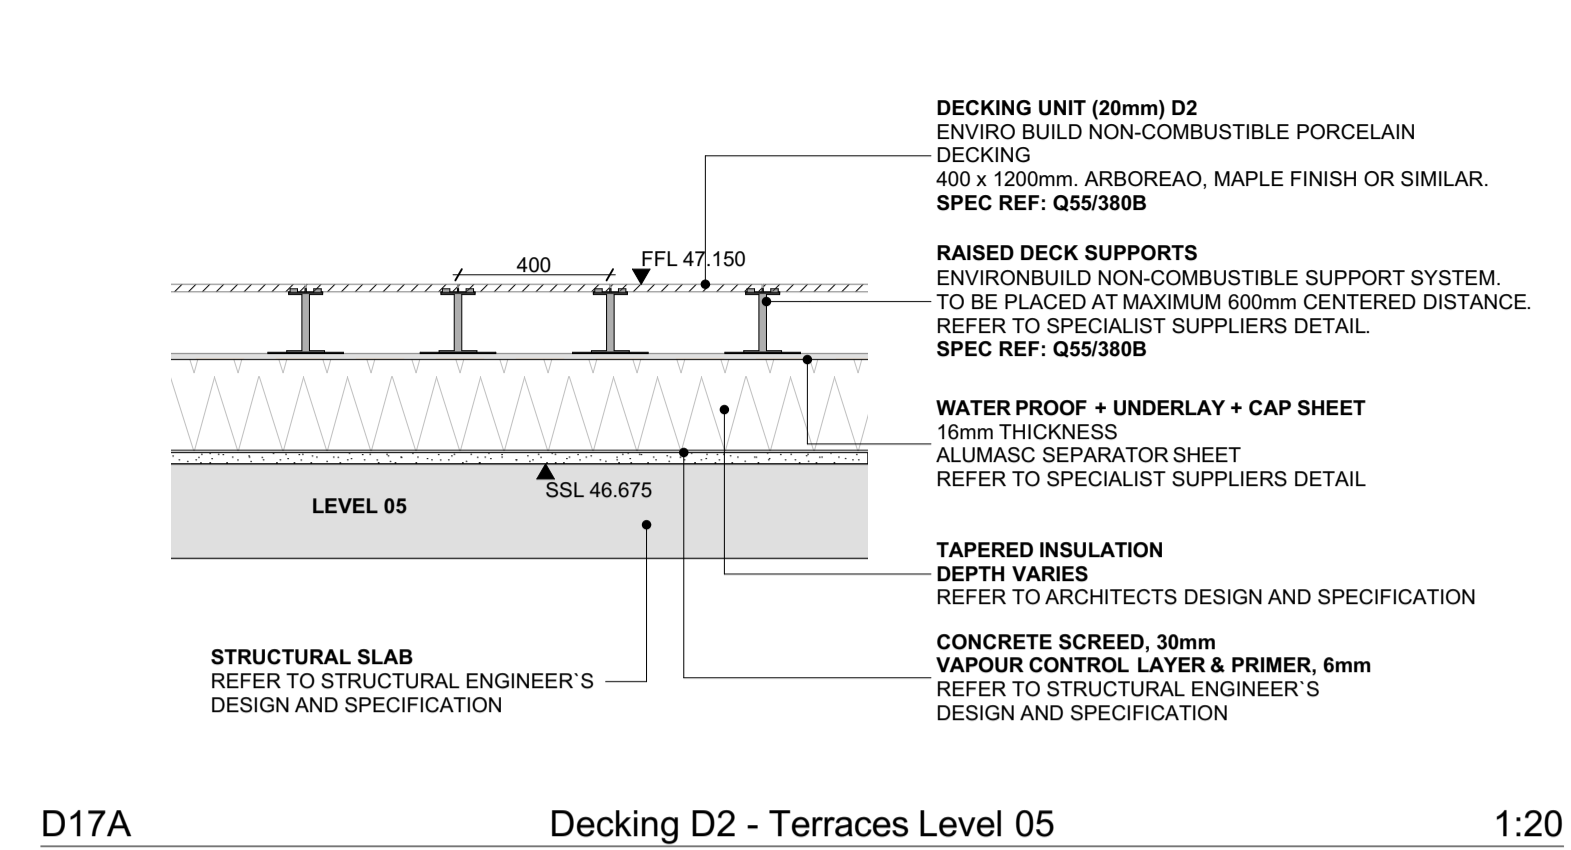


D17A Decking D2 - Terraces Level 05 1:20

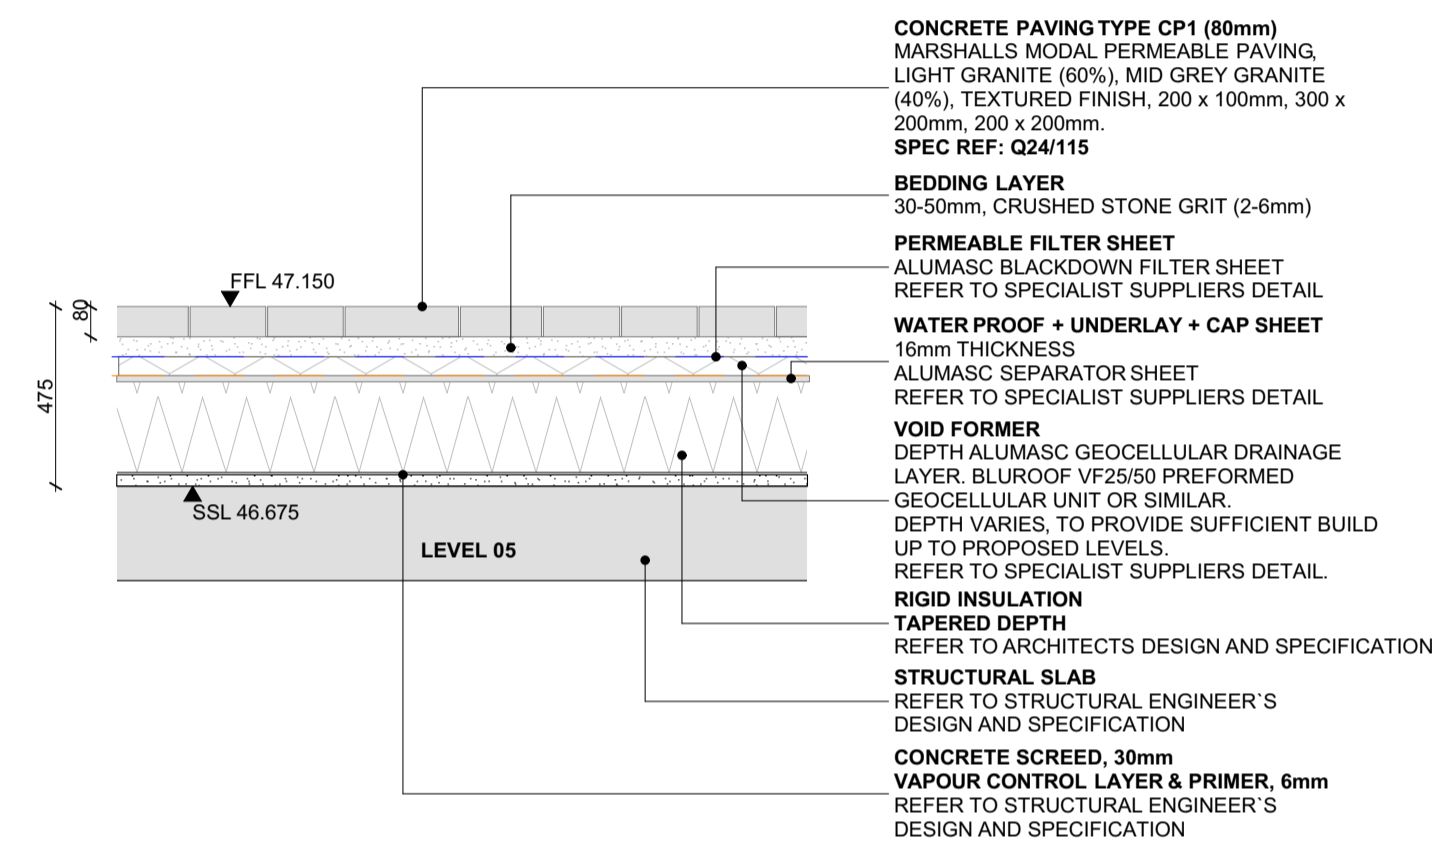


D13A Concrete Paving Type CP1 LEVEL 5 1:20

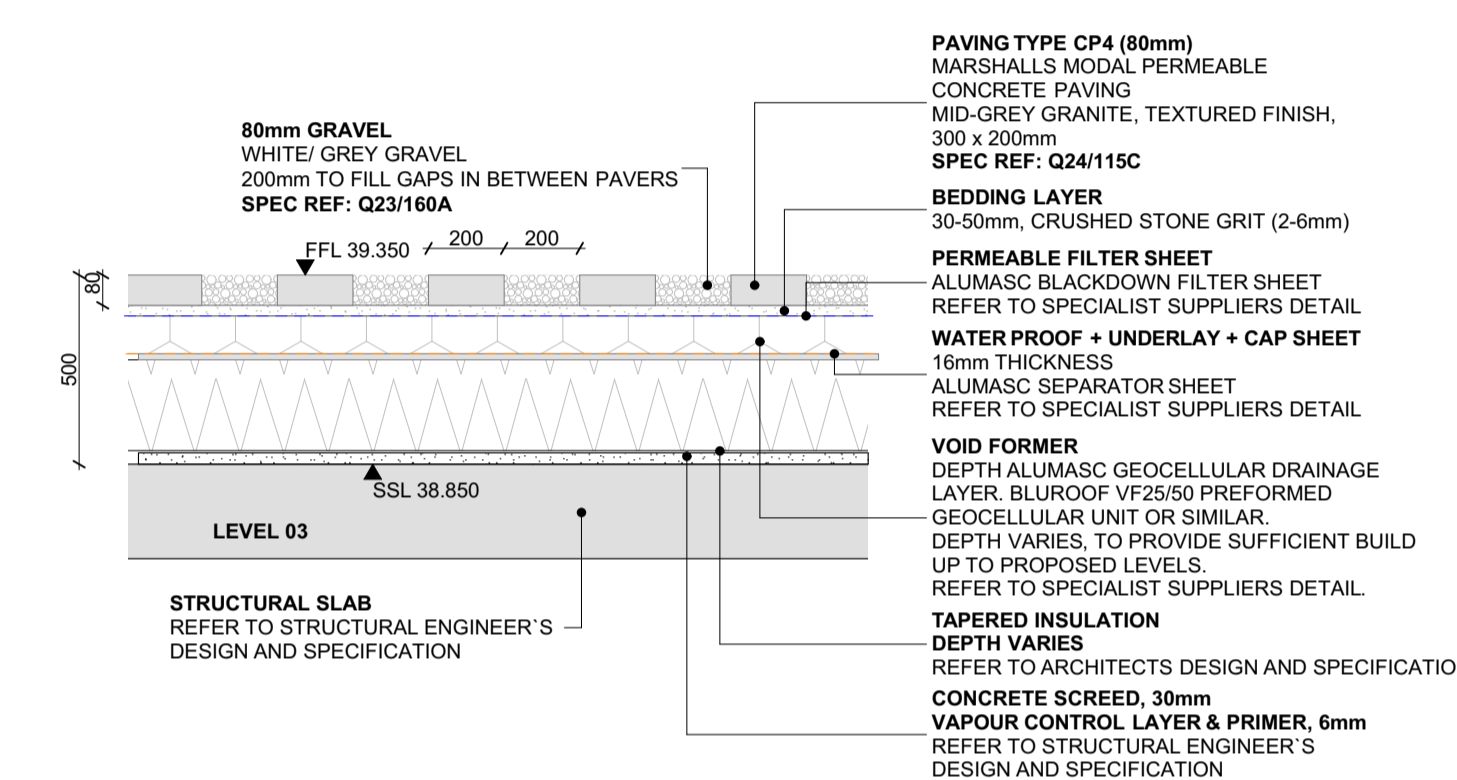


D16 Concrete Paving Type CP4 1:20

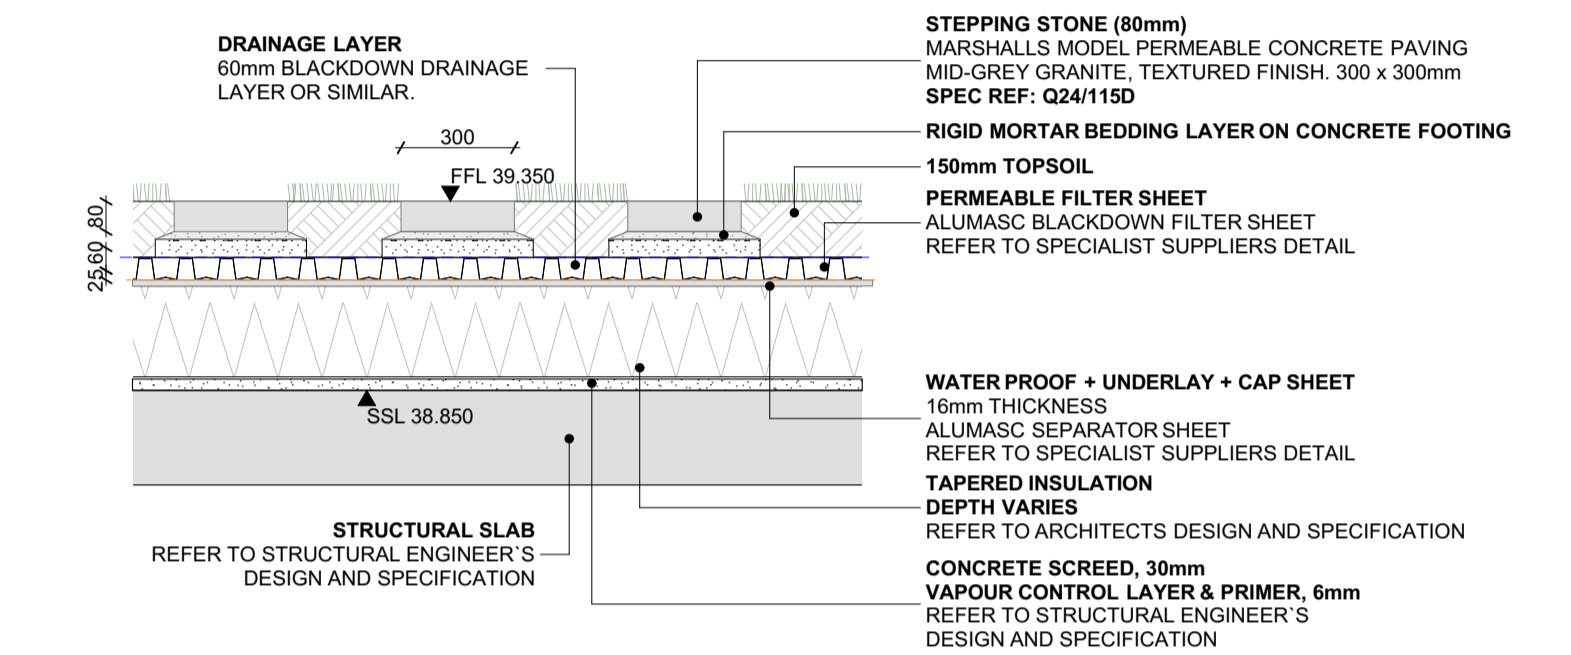


D18 Stepping Stones SS - L03 1:20

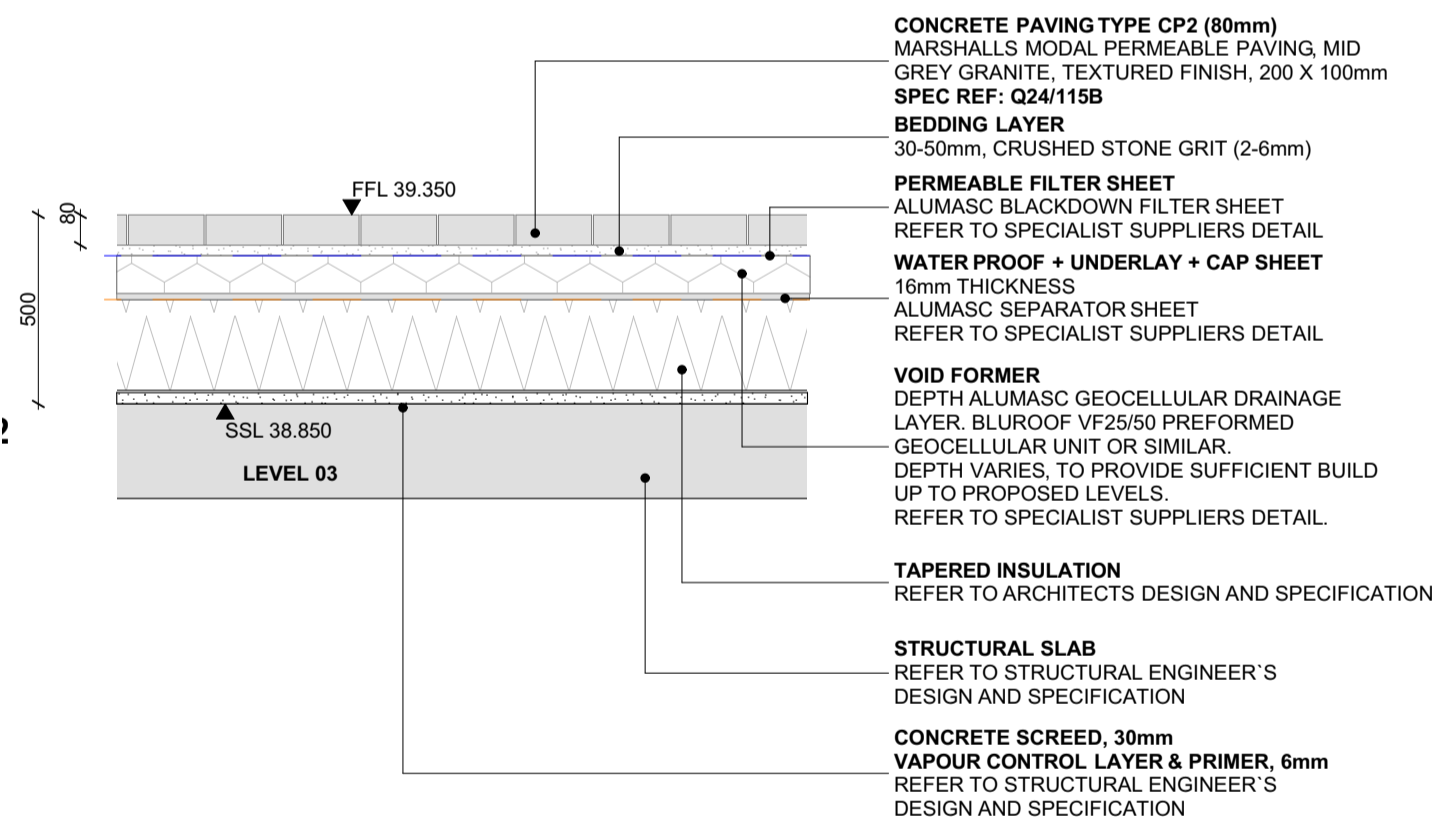


D14 Concrete Paving Type CP2 1:20

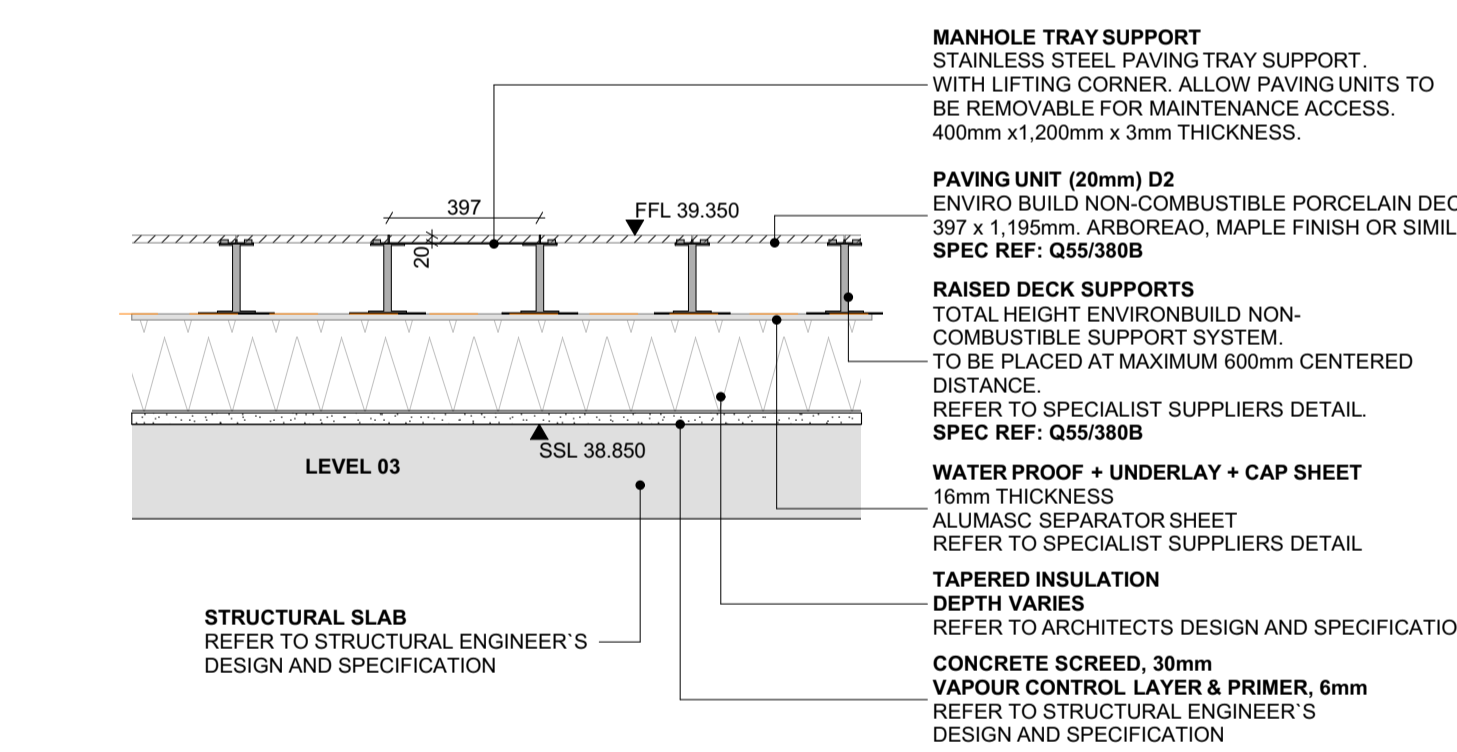


D17 Decking D2 - Terraces Level 03 1:20

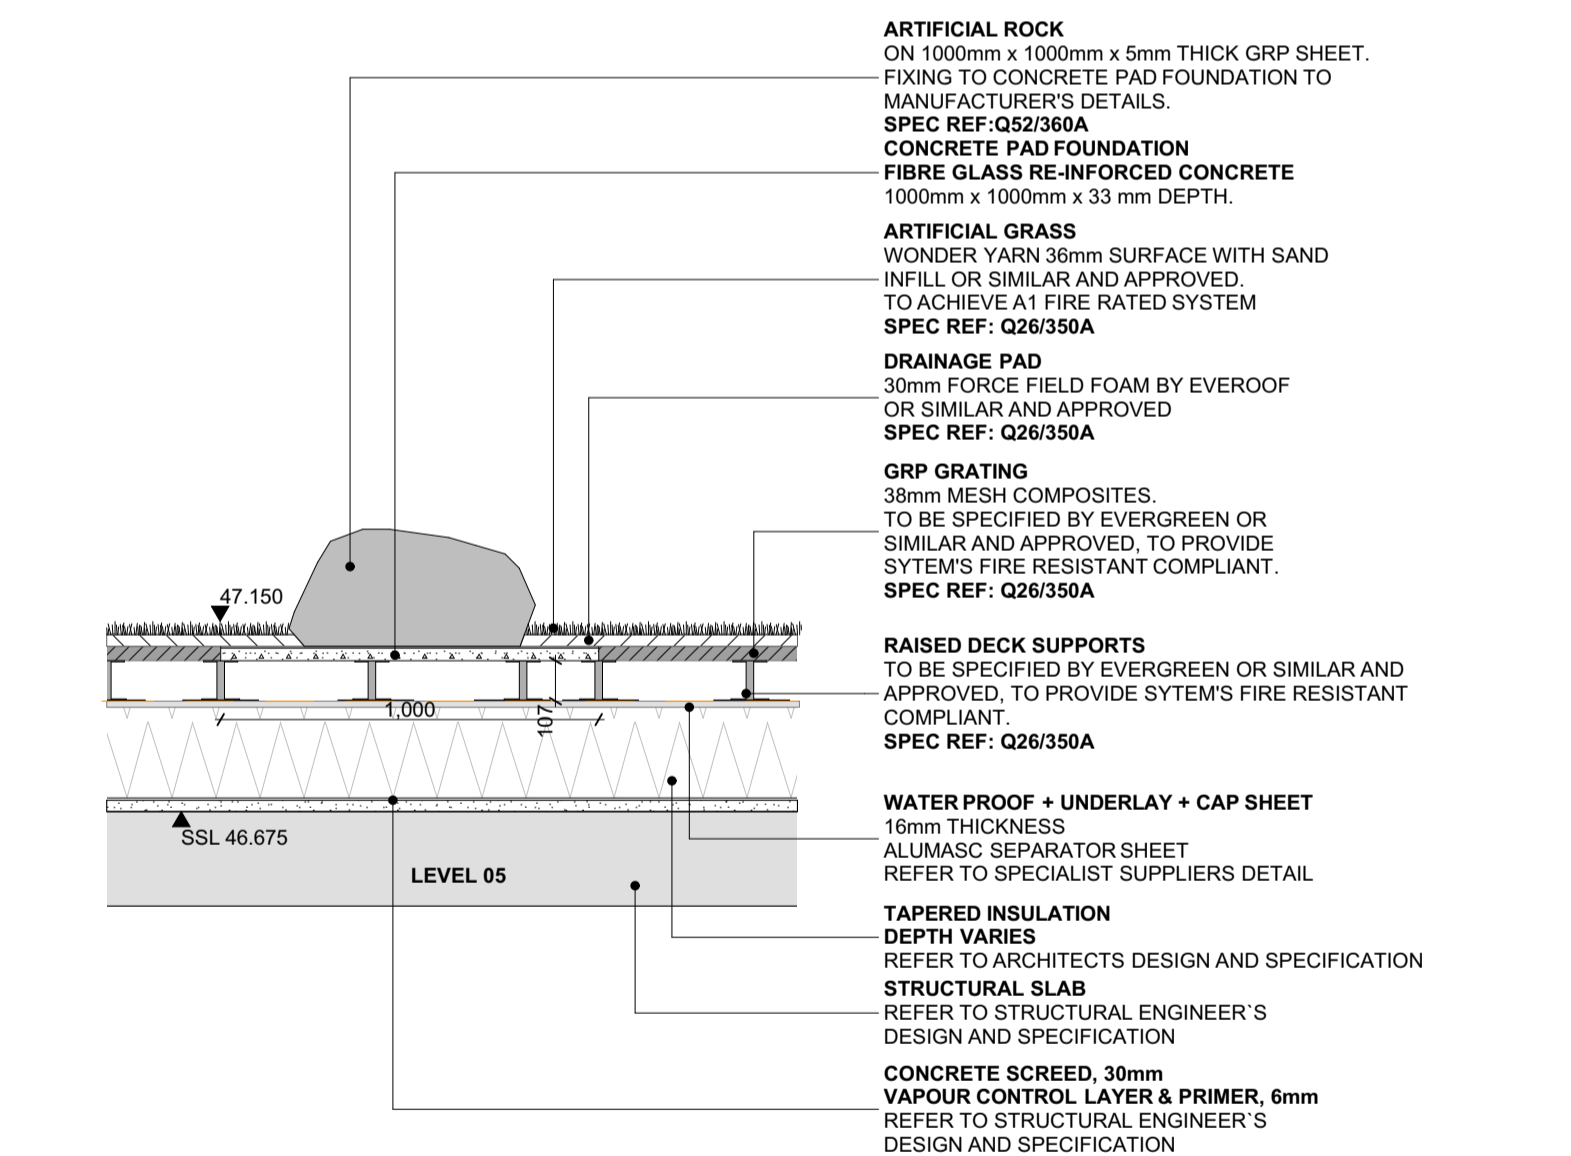


D40 TRF05 ARTIFICIAL GRASS- TERRACE LEVEL 05 1:20

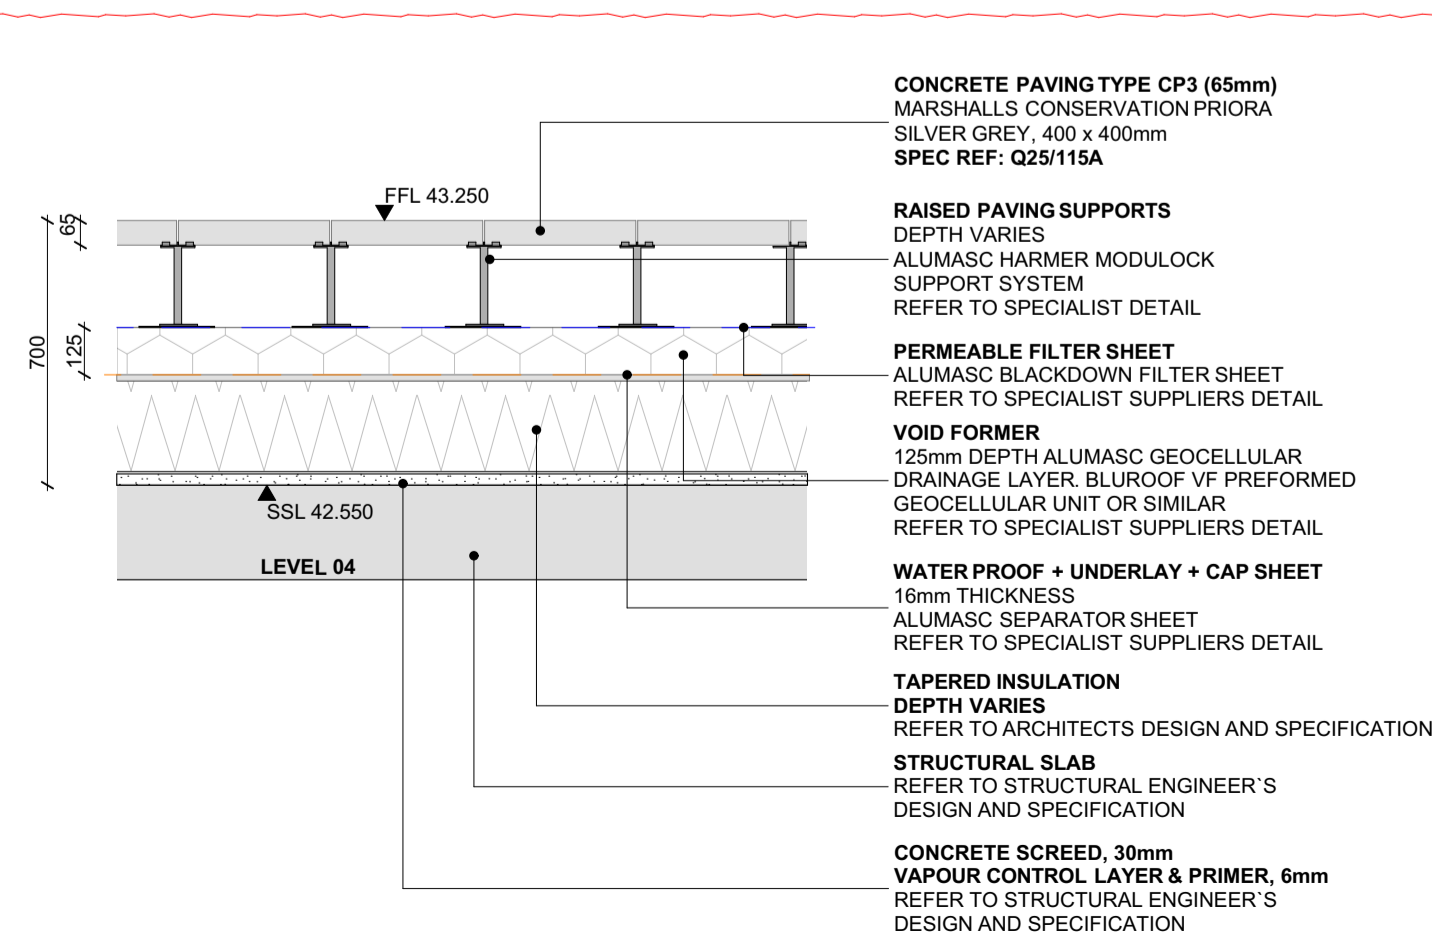

D15 Concrete Paving Type CP3 Level 04 1:20

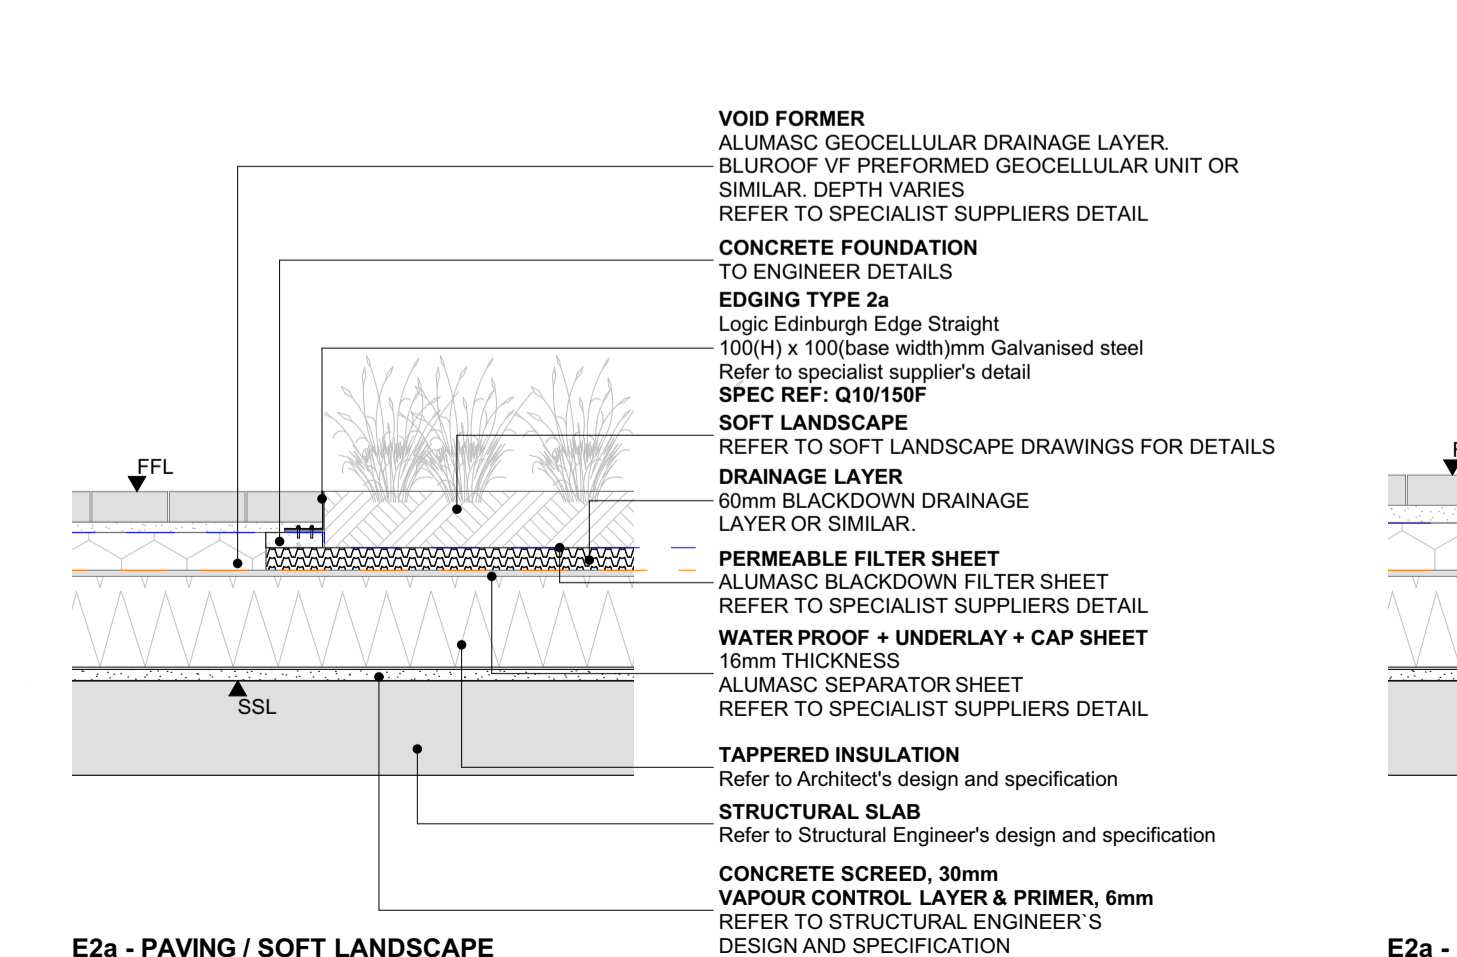

E2a - PAVING / SOFT LANDSCAPE (D46) EDGE TYPE 2 - TERRACES 1:20

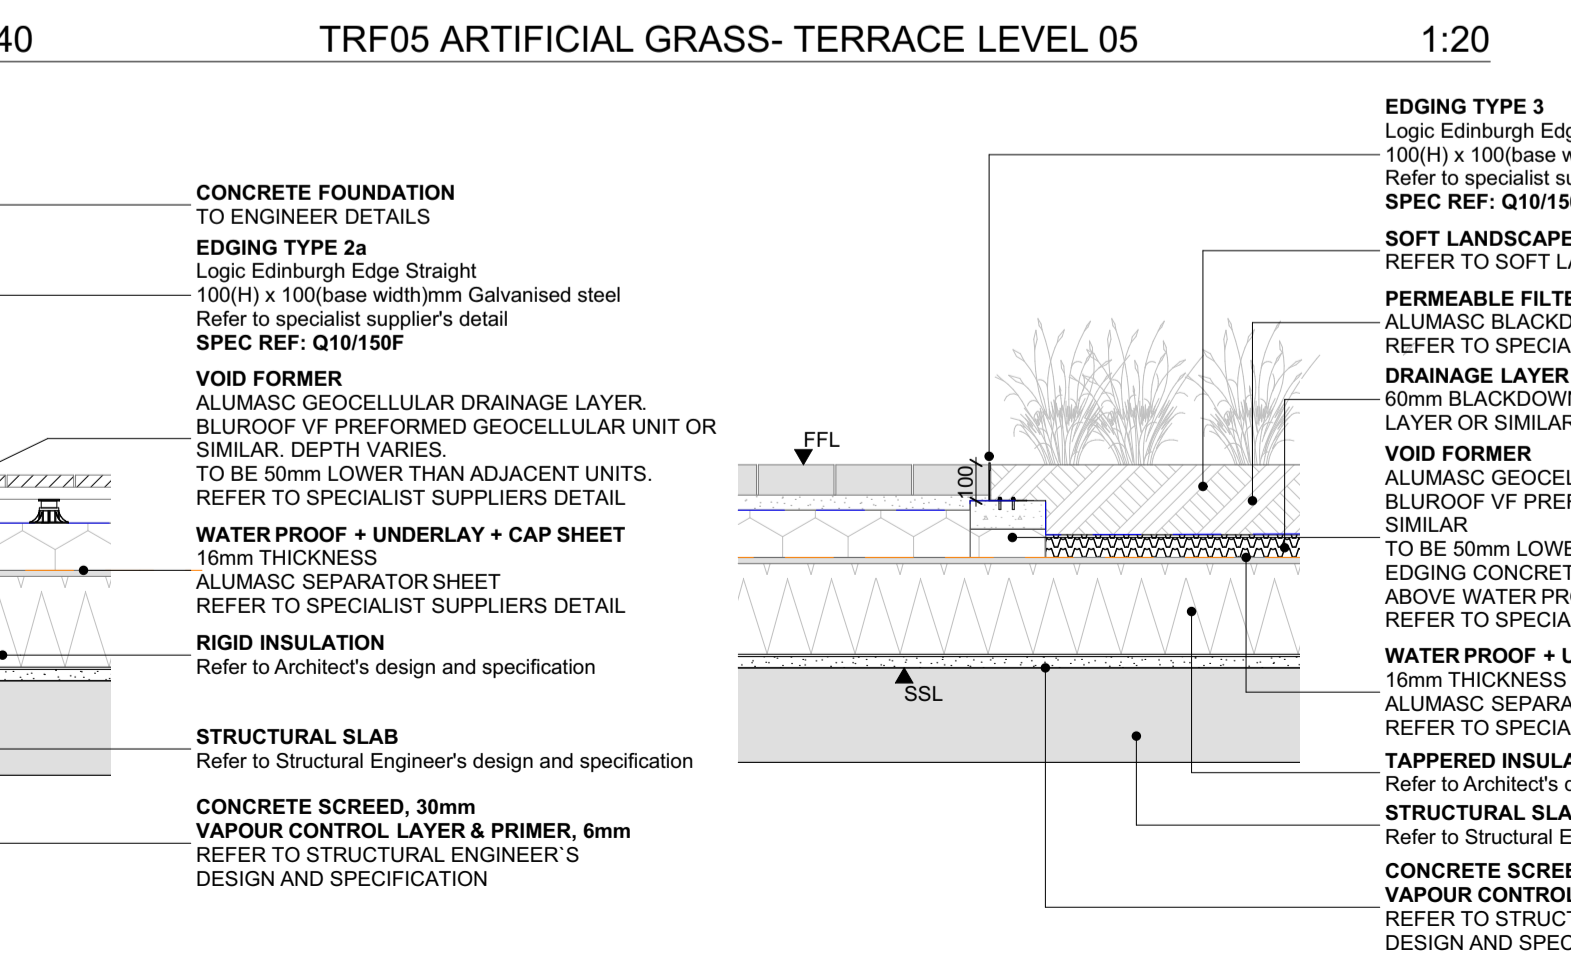

D48 (D48) EDGE TYPE 3 - TERRACES 1:20

Rev	Description	Date	By	Chk
C01	ISSUED FOR CONSTRUCTION	02.08.23	HV	AO
T02	REVISED STAGE 4 TENDER ISSUE	11.04.22	HV	AO
T01	NB STAGE 4 TENDER ISSUE	12.02.21	HV	AO

Revisions	
Project	
BEDFORD PASSAGE DEVELOPMENT	

BEDFORD PASSAGE DEVELOPMENT

MIDDLESEX ANNEXE LLP

HARD LANDSCAPE DETAILS - SHEET 05

Drawing No.	Revision
BPD-HLM-NB-XX-DR-L-30405	C01

Scale @ A1	Drawn
As Drawing	HV
Date	Checked
12.02.2021	HLM

