
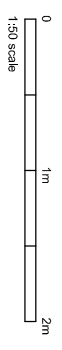
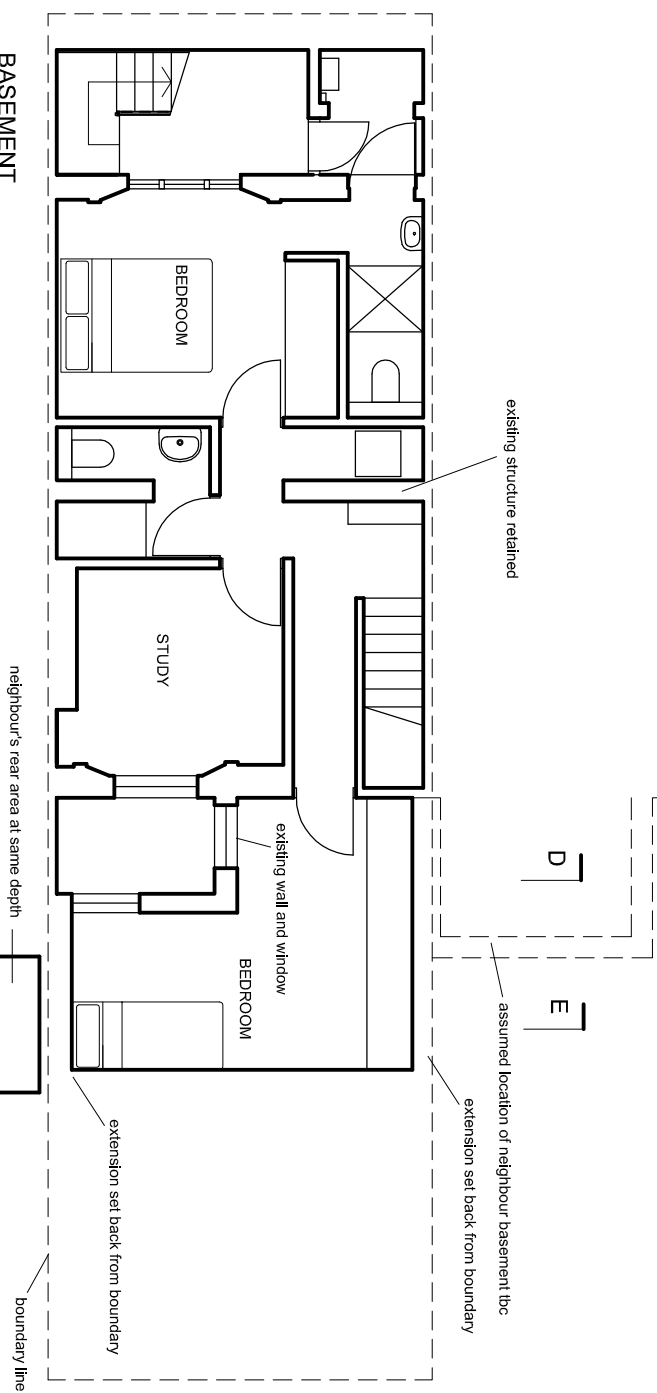
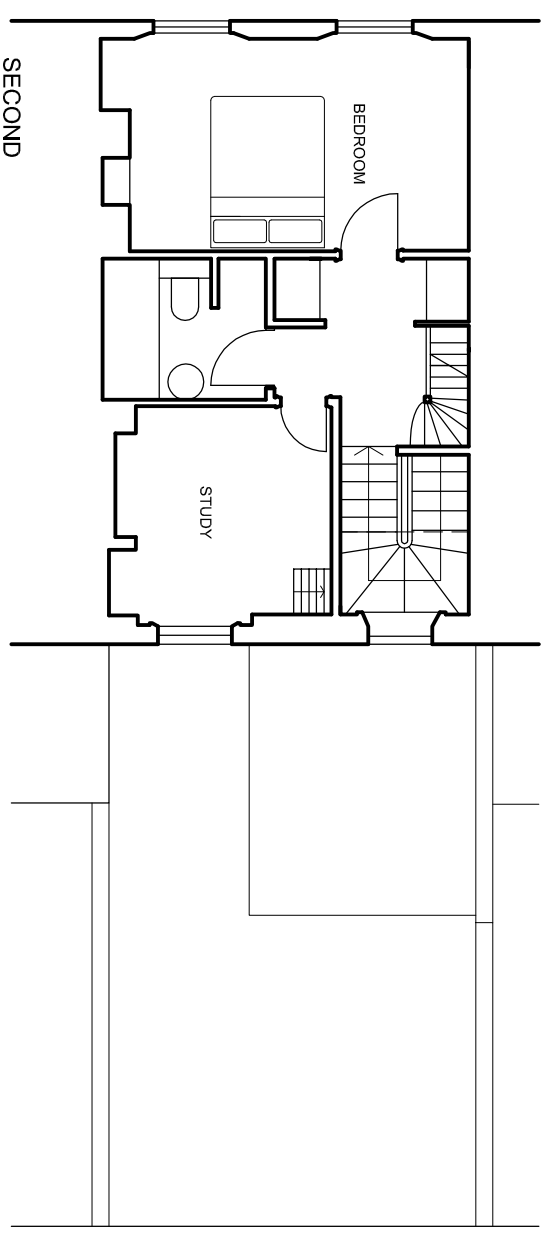
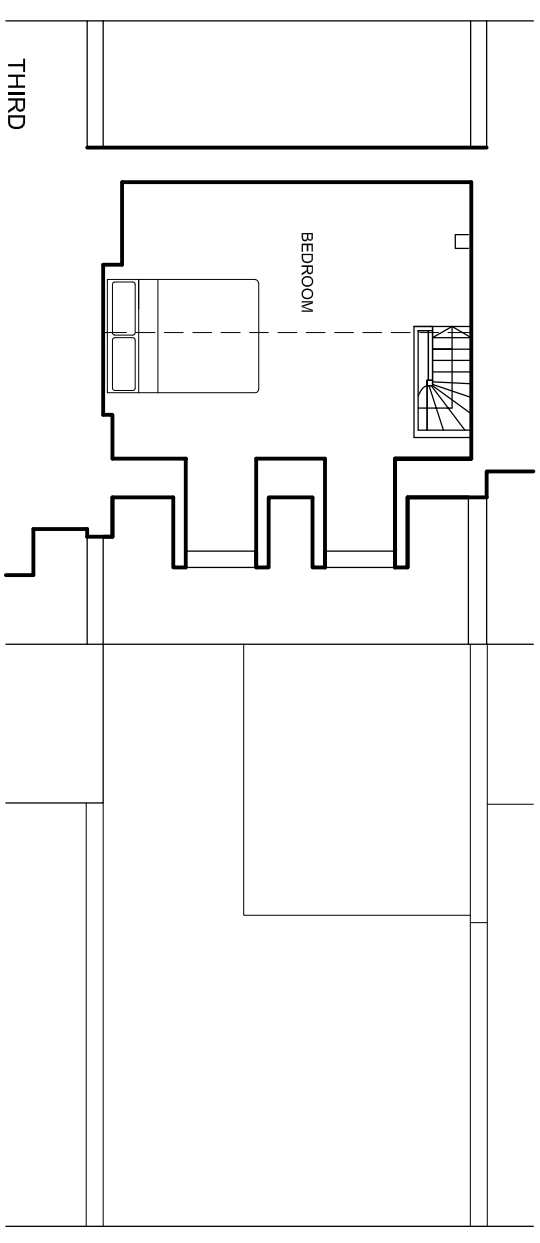
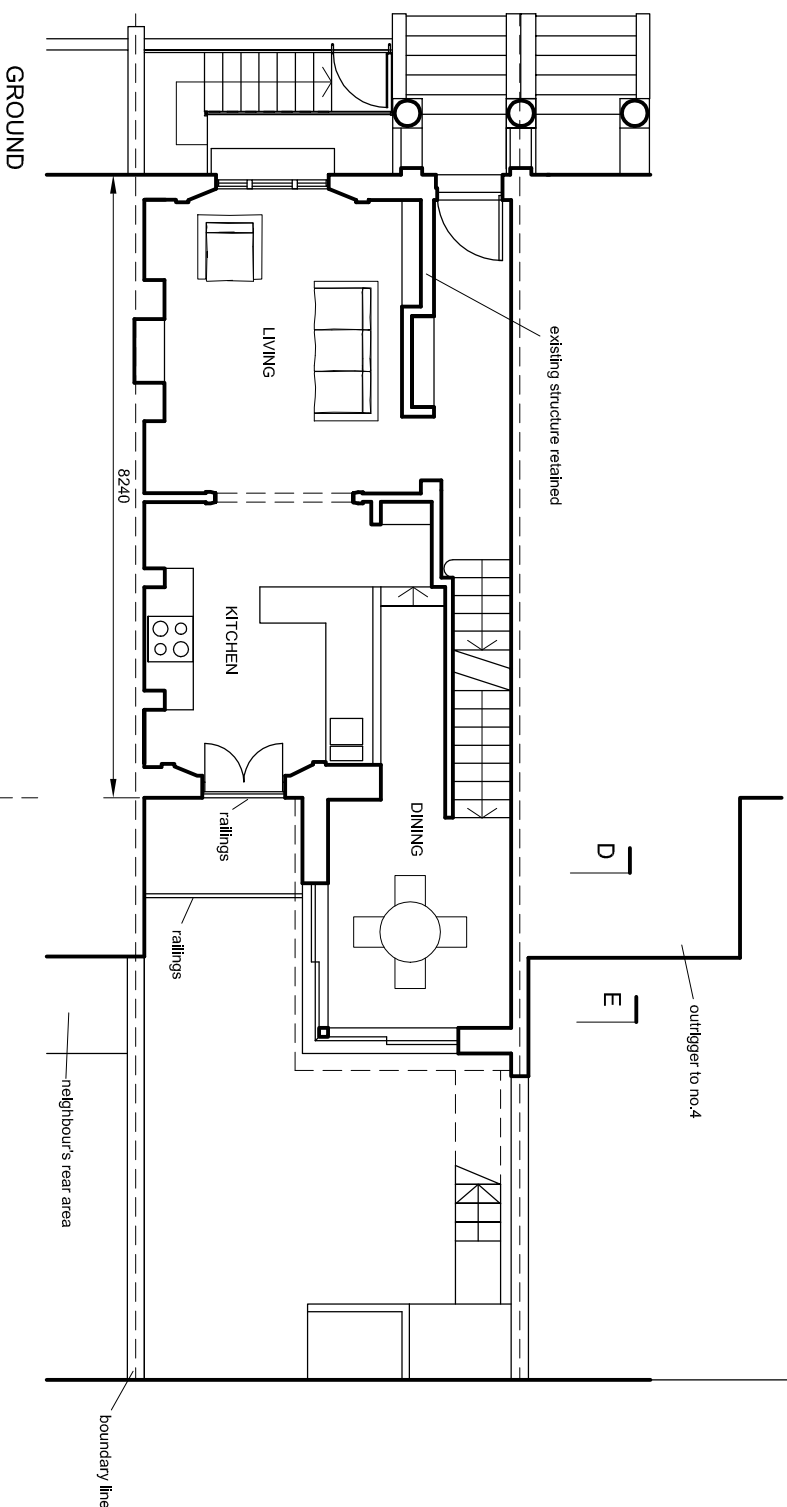


NOTES

DO NOT SCALE FROM DRAWING.
DIMENSIONS TO BE CONFIRMED
ON SITE

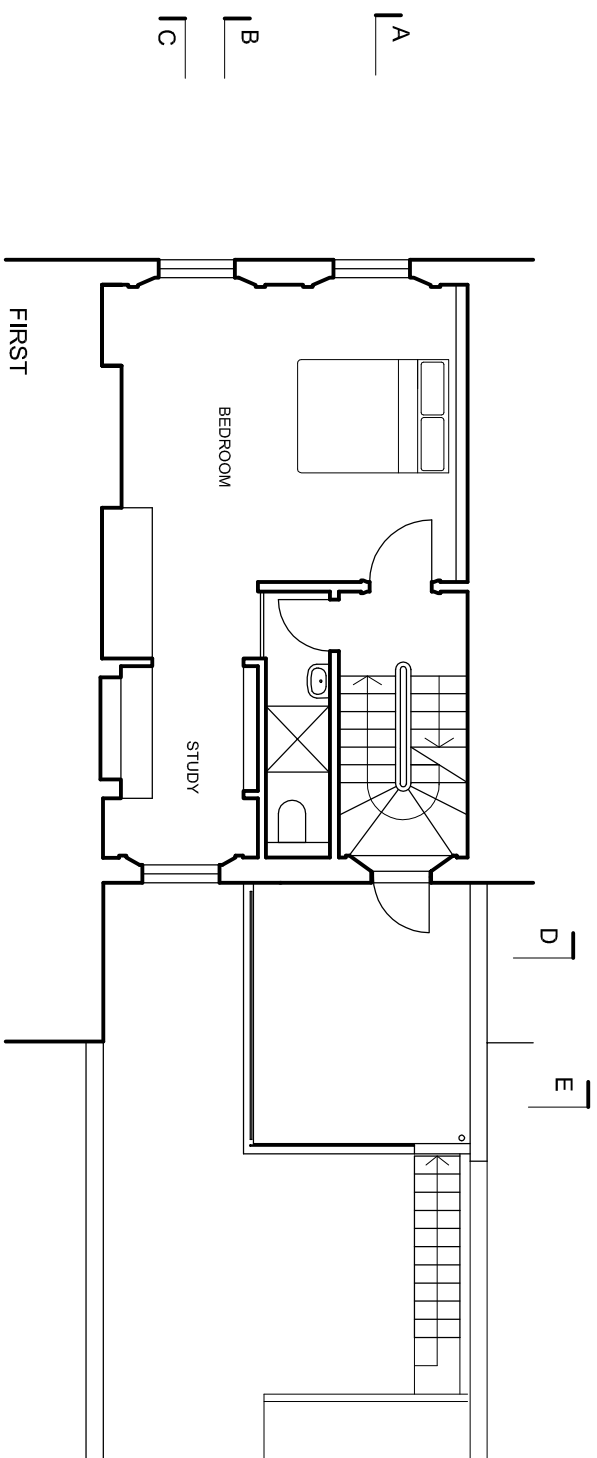

DAVIES ARCHITECTURE ©	
28 ELLIOTT SQ LONDON NW3 3SU TEL 020 7483 0669	
JOB 5 CHAMBERLAIN ST LONDON NW1 8XB	
TITLE PROPOSALS PLANS	
DATE	19.3.24
SCALE	1:100 @A3
DRAWING CHA5-2-PL-100-01D	