


BLOCK B ROOF SUPPORTS SCALE N.T.S.

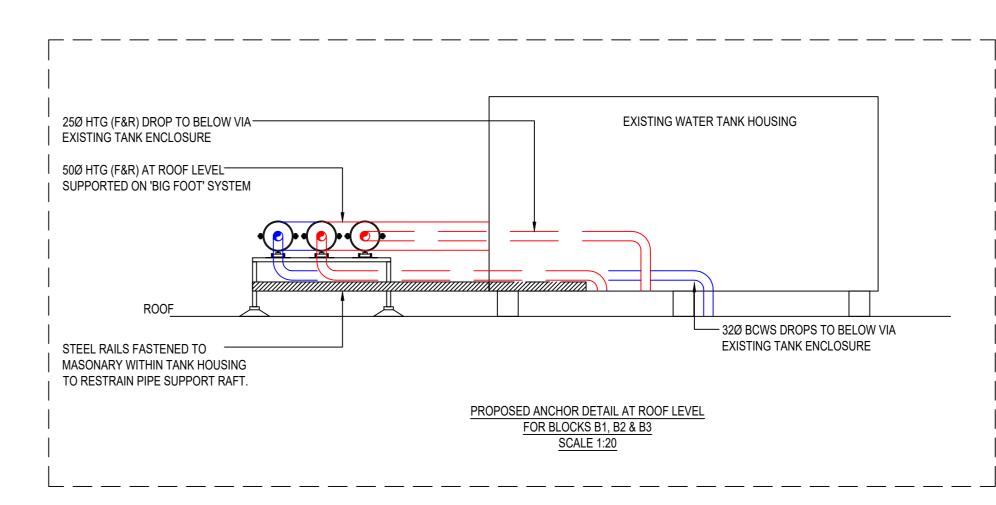

	 NOTES: 1. FOR STANDARD DRAWING NOTES & LEGEND PLEASE REFER TO DRAWING NO: 3547-RW-M-600) 2. ALL PIPEWORK FULLY INSULATED AND WEATHER PROOFED WITH P.I.B. AND STUCCO ALUMINIUM SHEET CLADDING. 		
7			
	A BCWS PLAN	T ADDED	TDS DM 29/01/2024
	REV /	AMENDMENT	DRN. CHK. DATE
	ARGYLE ST		nden
	LONDON WC1H 8NJ	BUTLER & YOUI	NG ASSOCIATES
5	1st Floor, 54-62 S	Electrical Consultin tation Road East, Oxt 717172 Fax 01883 7	ted, Surrey RH8 0PG
A W M	Project	a.co.uk Email enqui	ESTATE
DR.	Drawing Title	ESTATE BLOCK	(B2
PLANNING DRAMING	PROPOSED		ERVICES LAYOUT
LAN	Scales 1:100 Drawn NS	Xref: 1 Checked FAF	Drwg Sheet A0 Date NOV 23
	BYA Ref: 3547 BYA Cad Ref: 3547-RW-M-532	Drawing Number: 3547-RW-N	REV: A-532 A