


**Notes**

1. Do not scale this drawing.
2. All dimensions must be checked on site and any discrepancies verified with the architect.
3. Unless shown otherwise, all dimensions are to structural surfaces.
4. Drawing to be read with all other issued information. Any discrepancies to be brought to the attention of the architect.
5. This drawing is the copyright of Levitt Bernstein and may not be copied, altered or reproduced in any form, or passed to a third party without license or written consent.


This is not a construction drawing, it is unsuitable for the purpose of construction and must on no account be used as such.

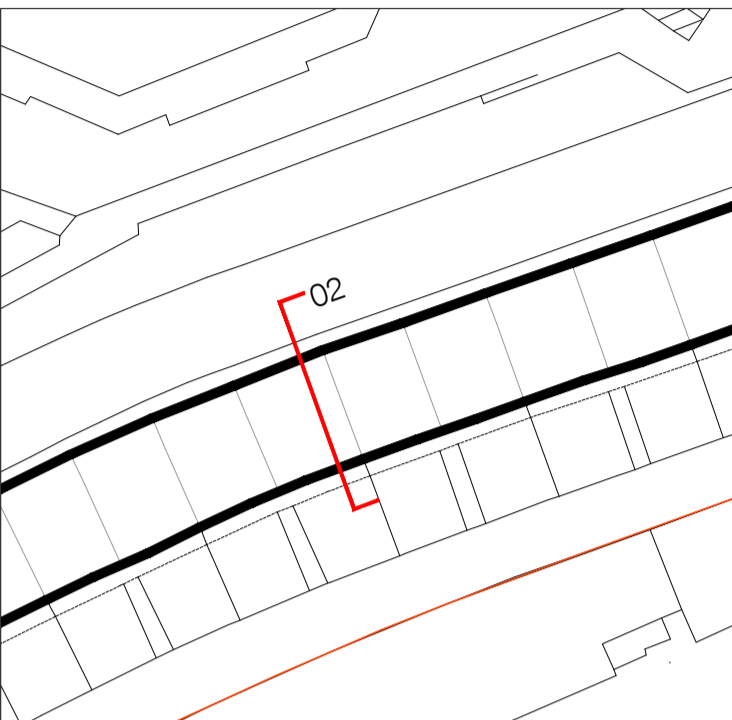


Key Plan

N

- Proposed pipework for final install, installed following migration period & retained going forward
- Existing pipework retained in place during migration period

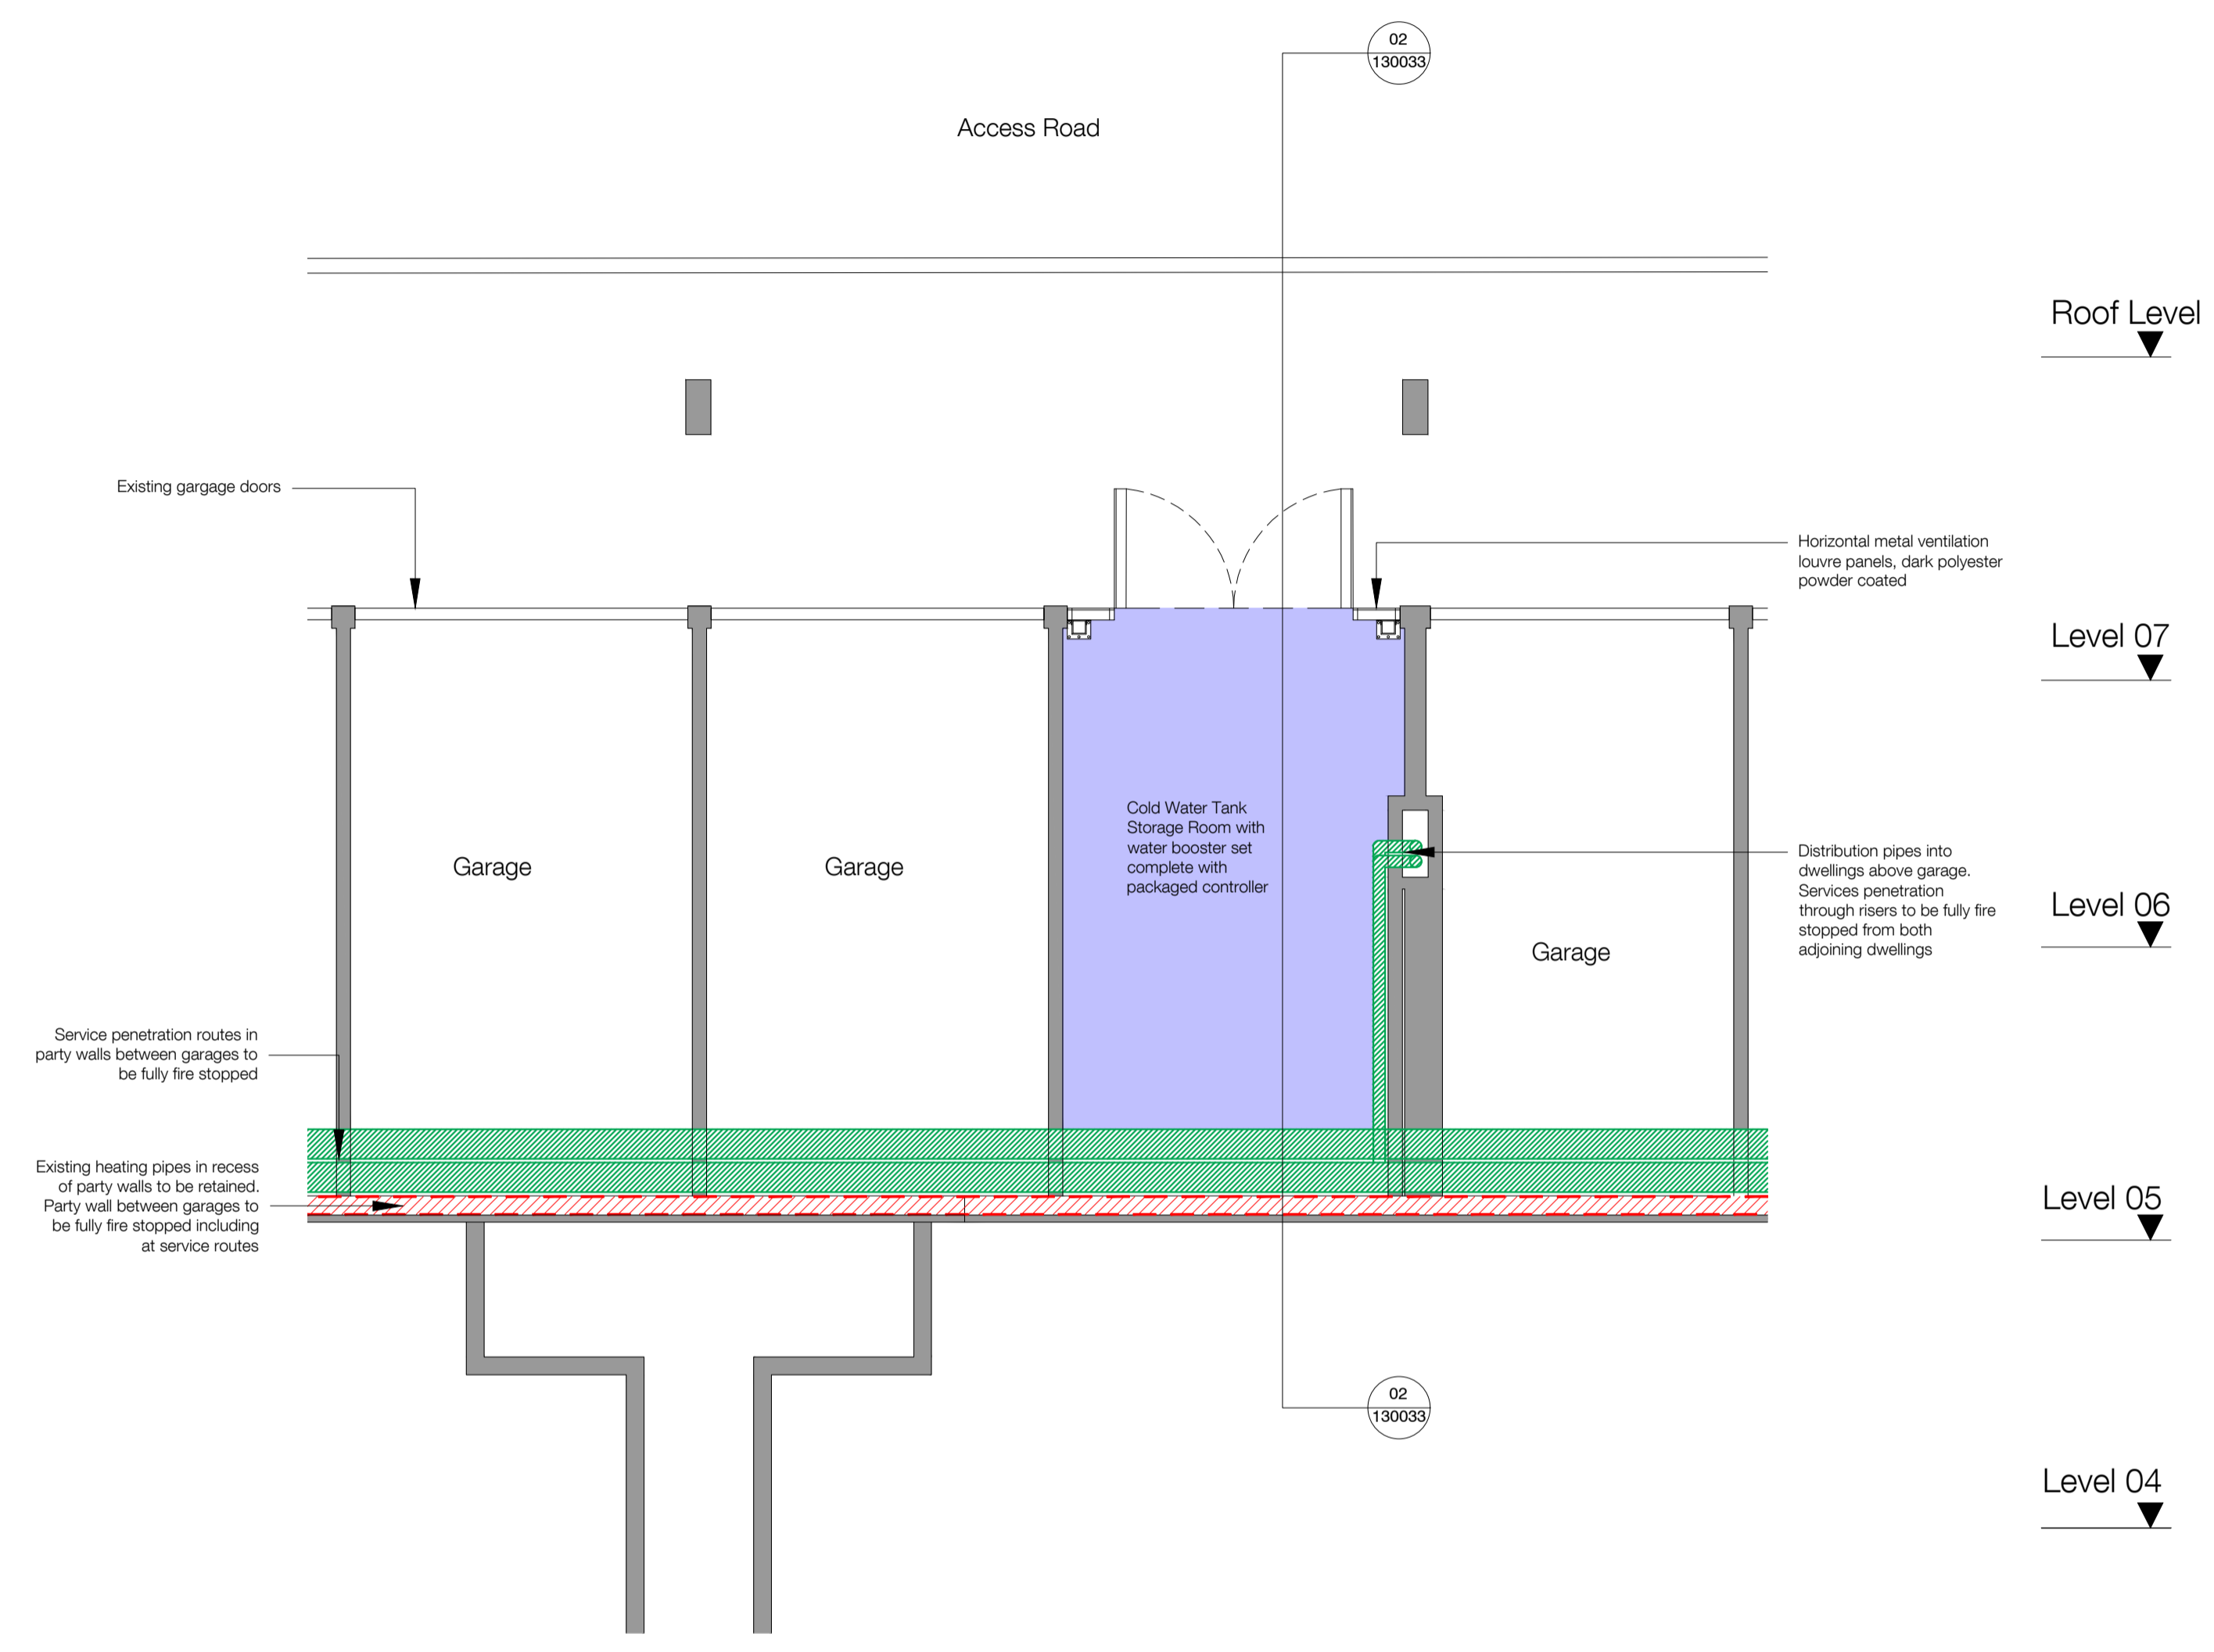

01 Proposed Plan - Block C - Cold Water Tank Storage Room  
1:50

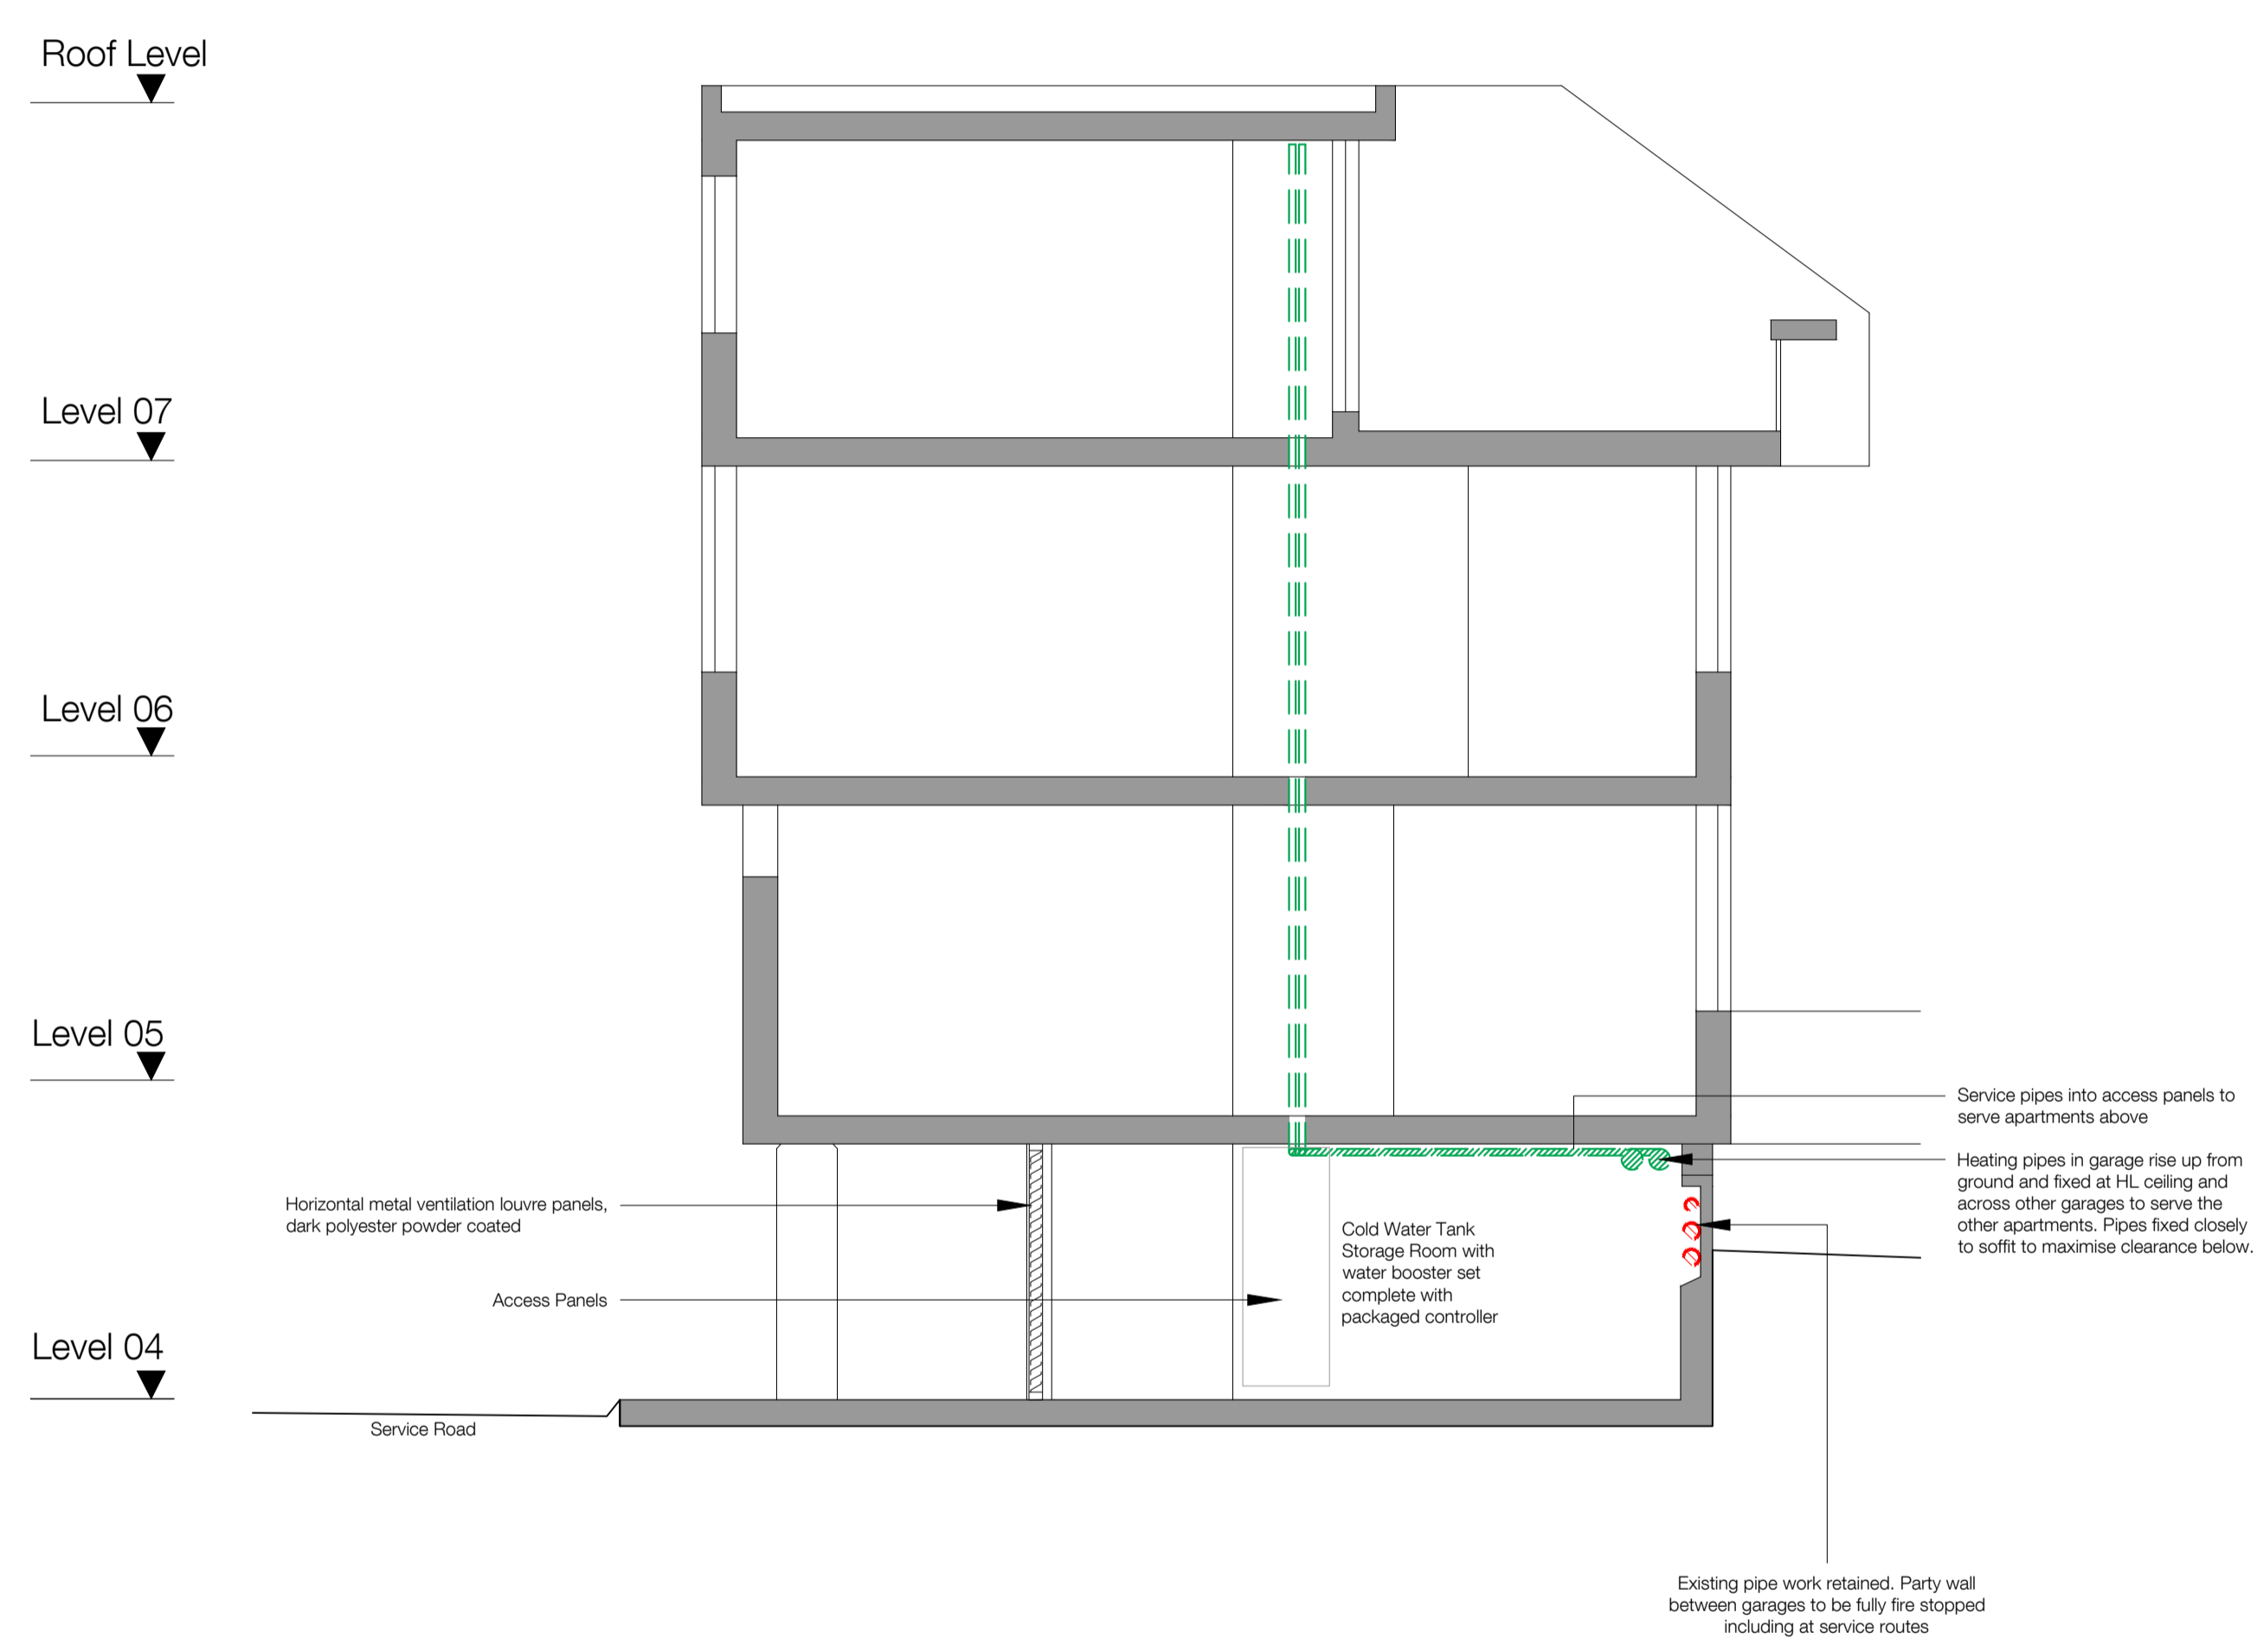

02 Section Through Cold Water Tank Storage Room and C4 unit above  
1:50

P2 09.02.24 - Planning & Listed Building Consent	KS	
P1 17.11.23 - Planning & Listed Building Consent	KS	
Rev Date	Description	Initials

Project name  
**Alexandra Rd Estate**  
Heating Infrastructure

Drawing number  
**3467\_LB\_130033**

Drawing  
**Block C - Cold Water Tank Storage Room Plan and Section**

Purpose of issue  
**PLANNING**

Scale  
**1:50 @ A1**

Client  
**Camden CC**

Date  
**17.11.23**

Drawn  
**KS**

Checked  
**PM**

levittbernstein.co.uk

London  
Thane Studios  
2-4 Thane Villas  
London N7 7PA  
+44 (0)20 7275 7676

Manchester  
Eastgate  
2 Castle Street  
Manchester M3 4LZ  
+44 (0)161 669 8740

