



DETAIL SECTION LOCATION PLAN - L(04)

1:200

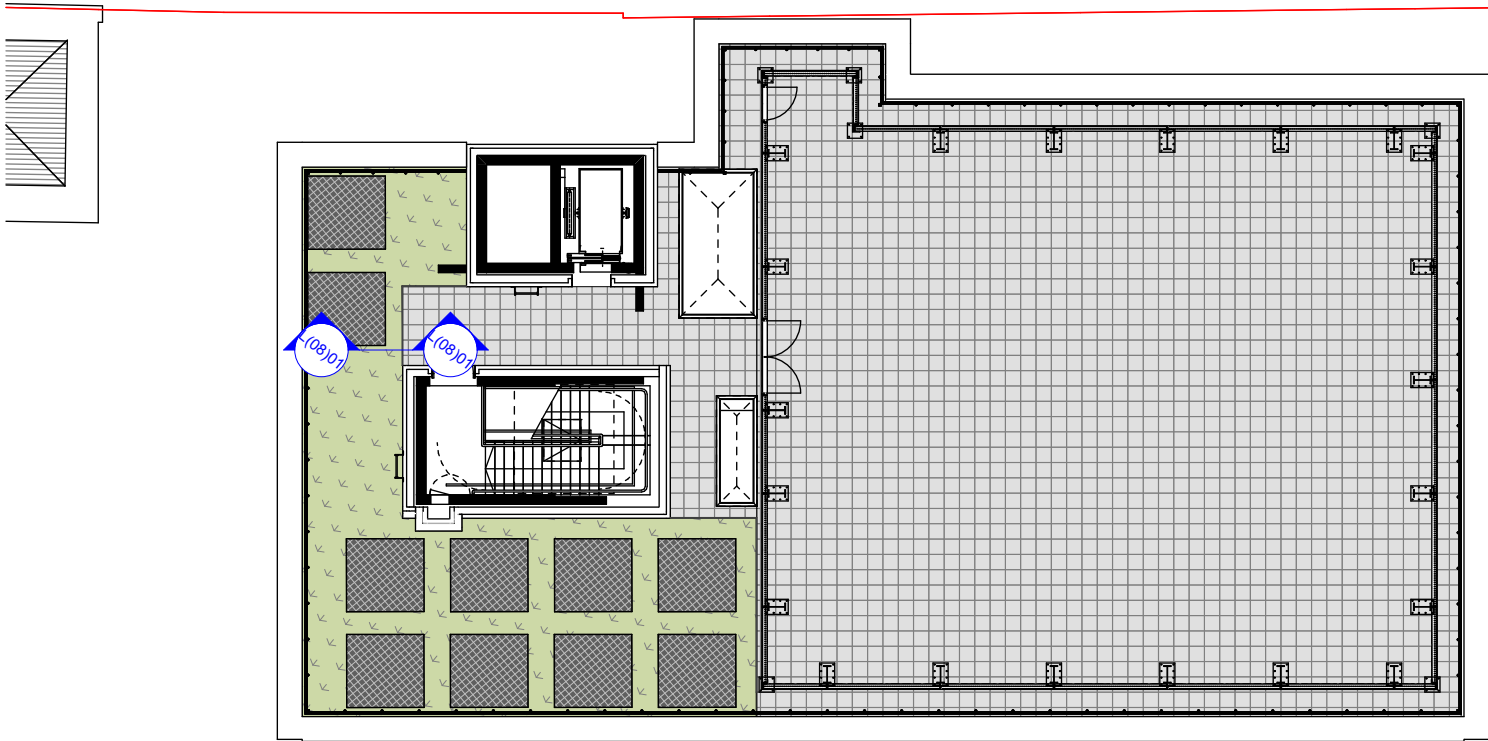


DETAIL SECTION LOCATION PLAN - L(08)

1:200

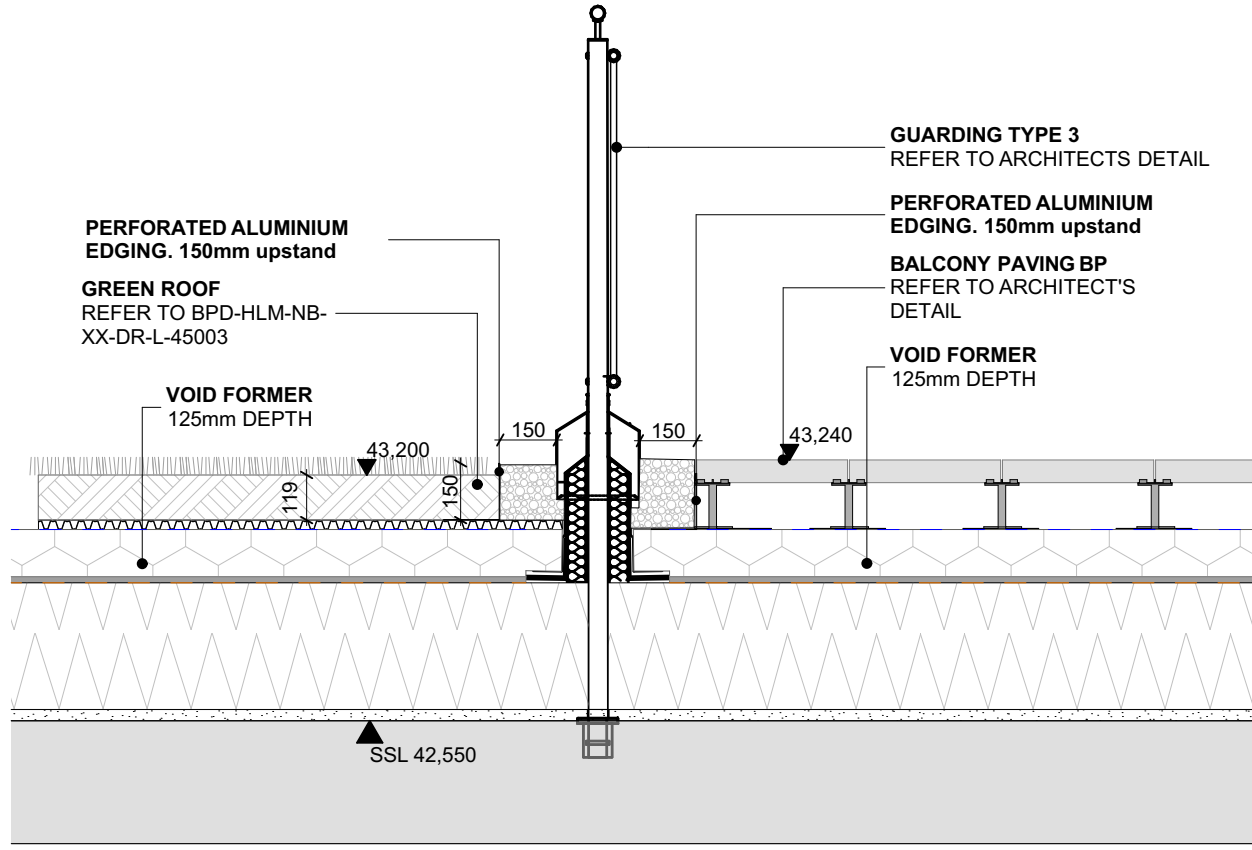

L(04)02


1:20

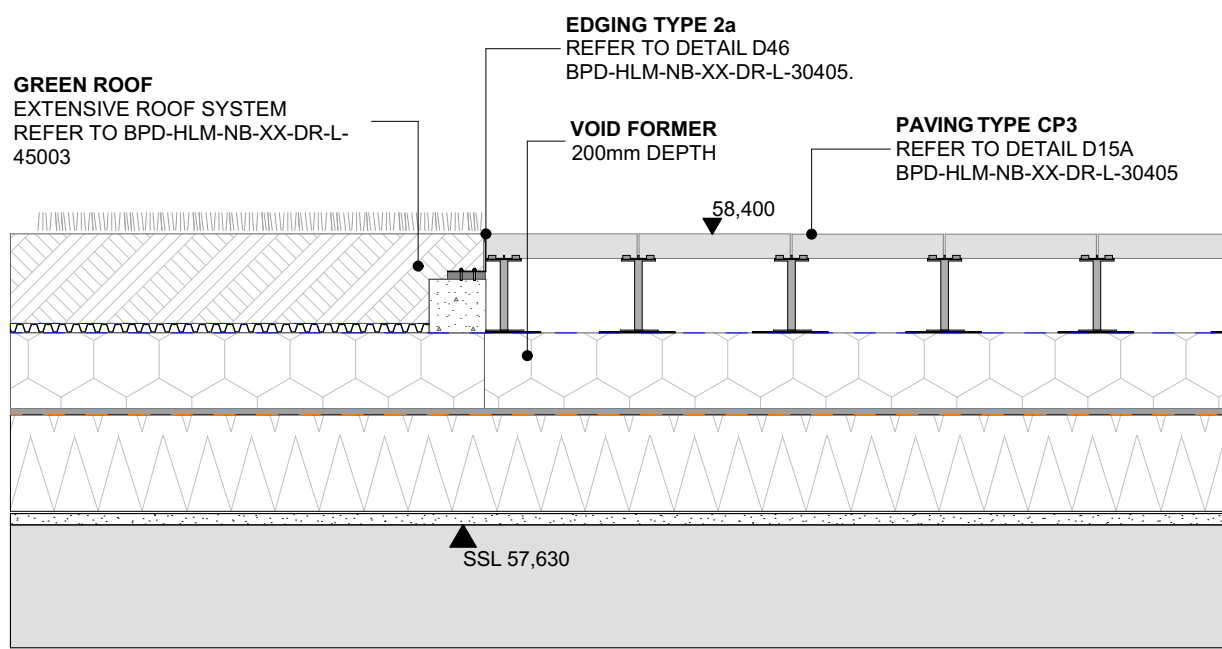

L(08)01

1:20

Notes
Check all dimensions on site. Do not scale from this drawing.
Report any discrepancies and omissions to HLM Architects.
This Drawing is Copyright ©

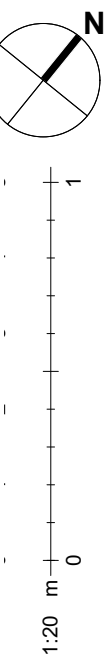

Revision C02 note:

External levels on 3rd, 4th and 5th Floor updated.

C02	AMENDMENTS AS PER LD'S COMMENT	06.09.23	HV	AO
C01	REVISED SITE LAYOUT AS CLOUDED	02.08.23	HV	AO
T02	REVISED STAGE A TENDER ISSUE	11.04.22	HV	AO
T01	NB STAGE A TENDER ISSUE	12.02.21	HV	AO
Rev	Description	Date	By	Chk

Revisions
Project

BEDFORD PASSAGE DEVELOPMENT: BEDFORD HOUSE BEDFORD COURT

Client
**MIDDLESEX ANNEXE
LLP**

Title
**LANDSCAPE DETAIL
SECTIONS - SHEET 02**

Drawing No. Revision
BPD-HLM-NB-ZZ-DR-L-00212 C02

Scale @ A1 Drawn
As Drawing HV
Date Checked
12.02.2021 HLM