


DETAIL SECTION LOCATION PLAN - L00


1:200

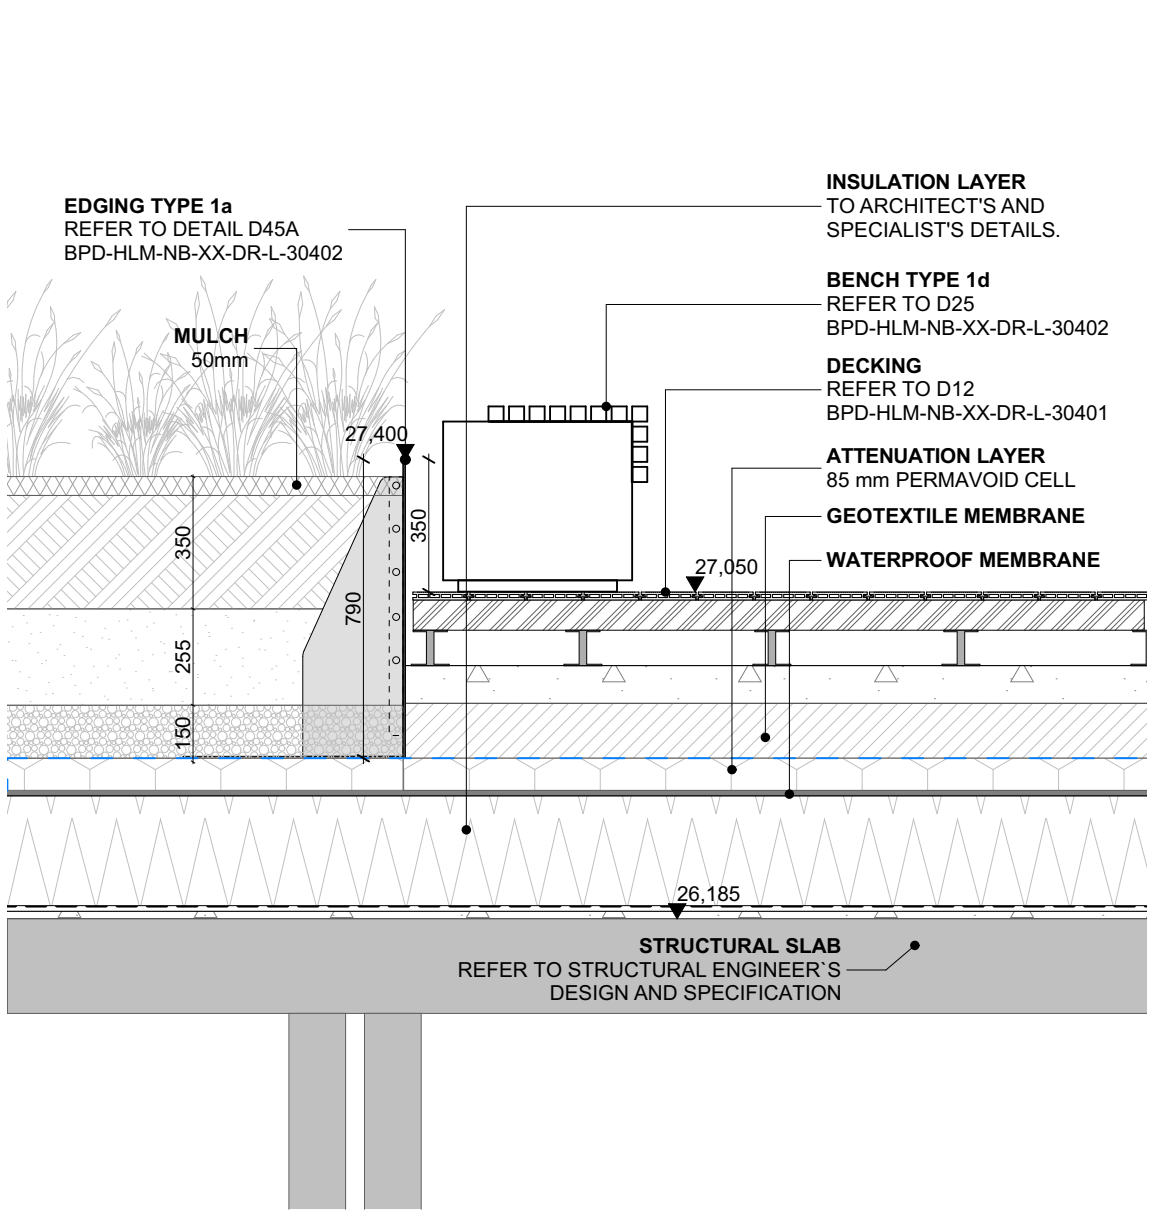



L(00)20

DS20

1:20

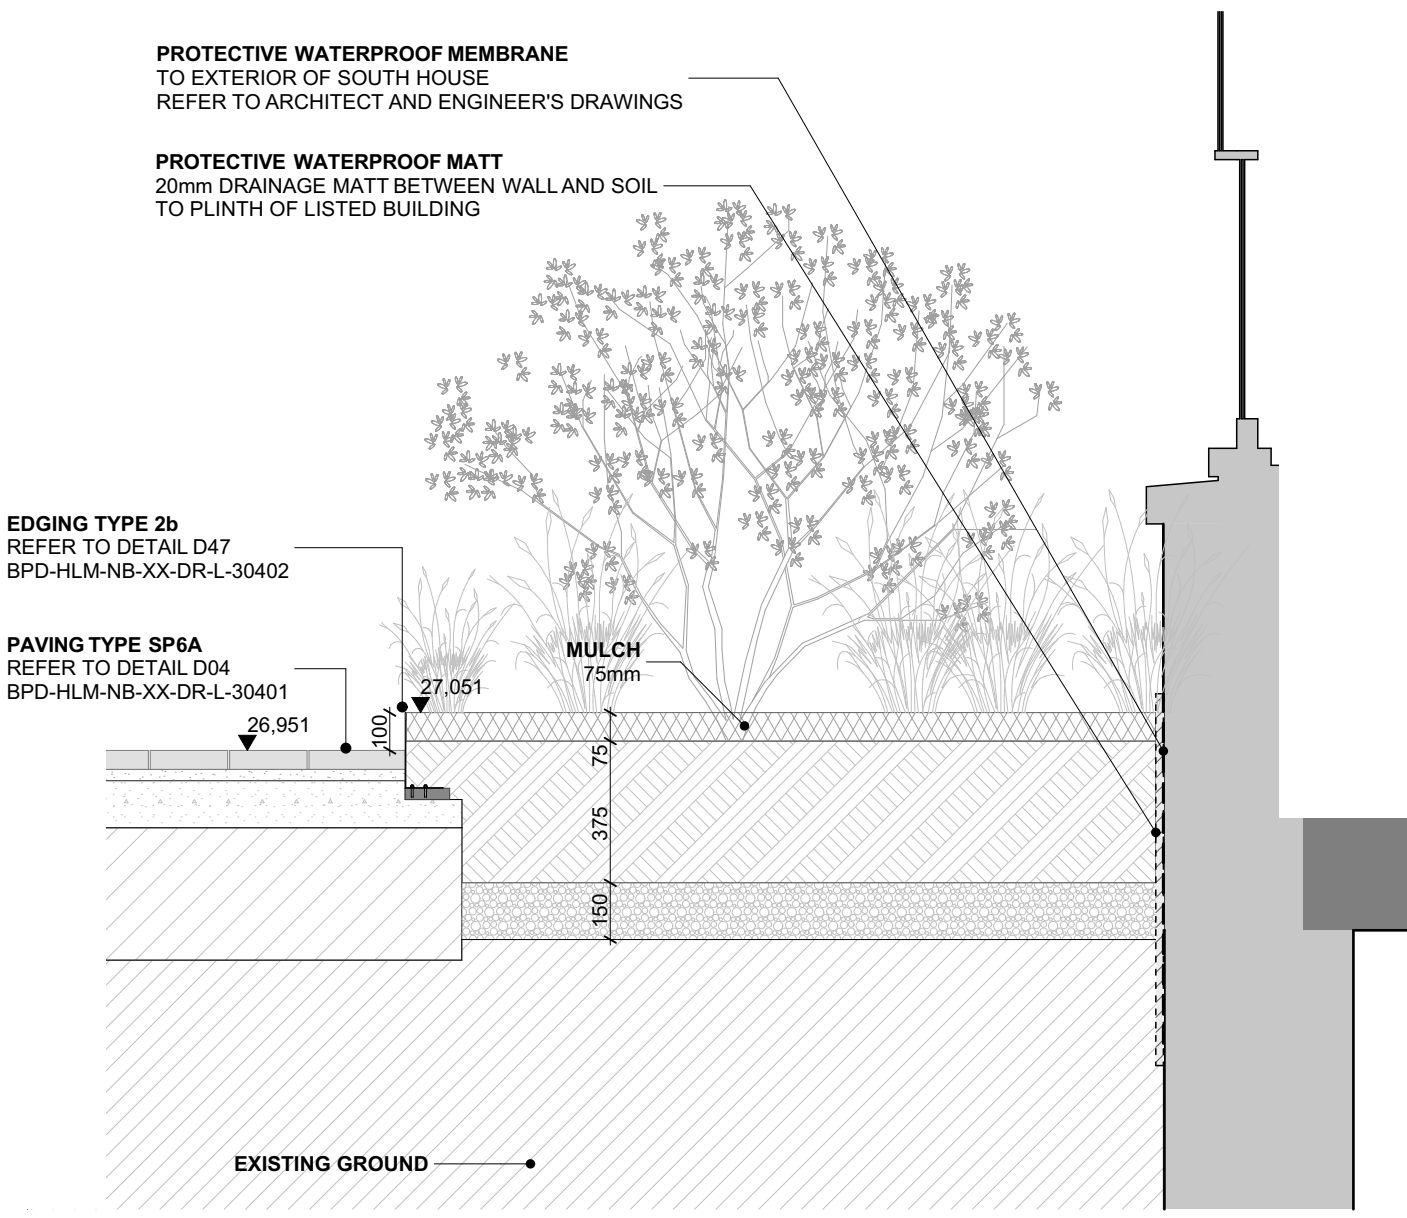


L(00)19

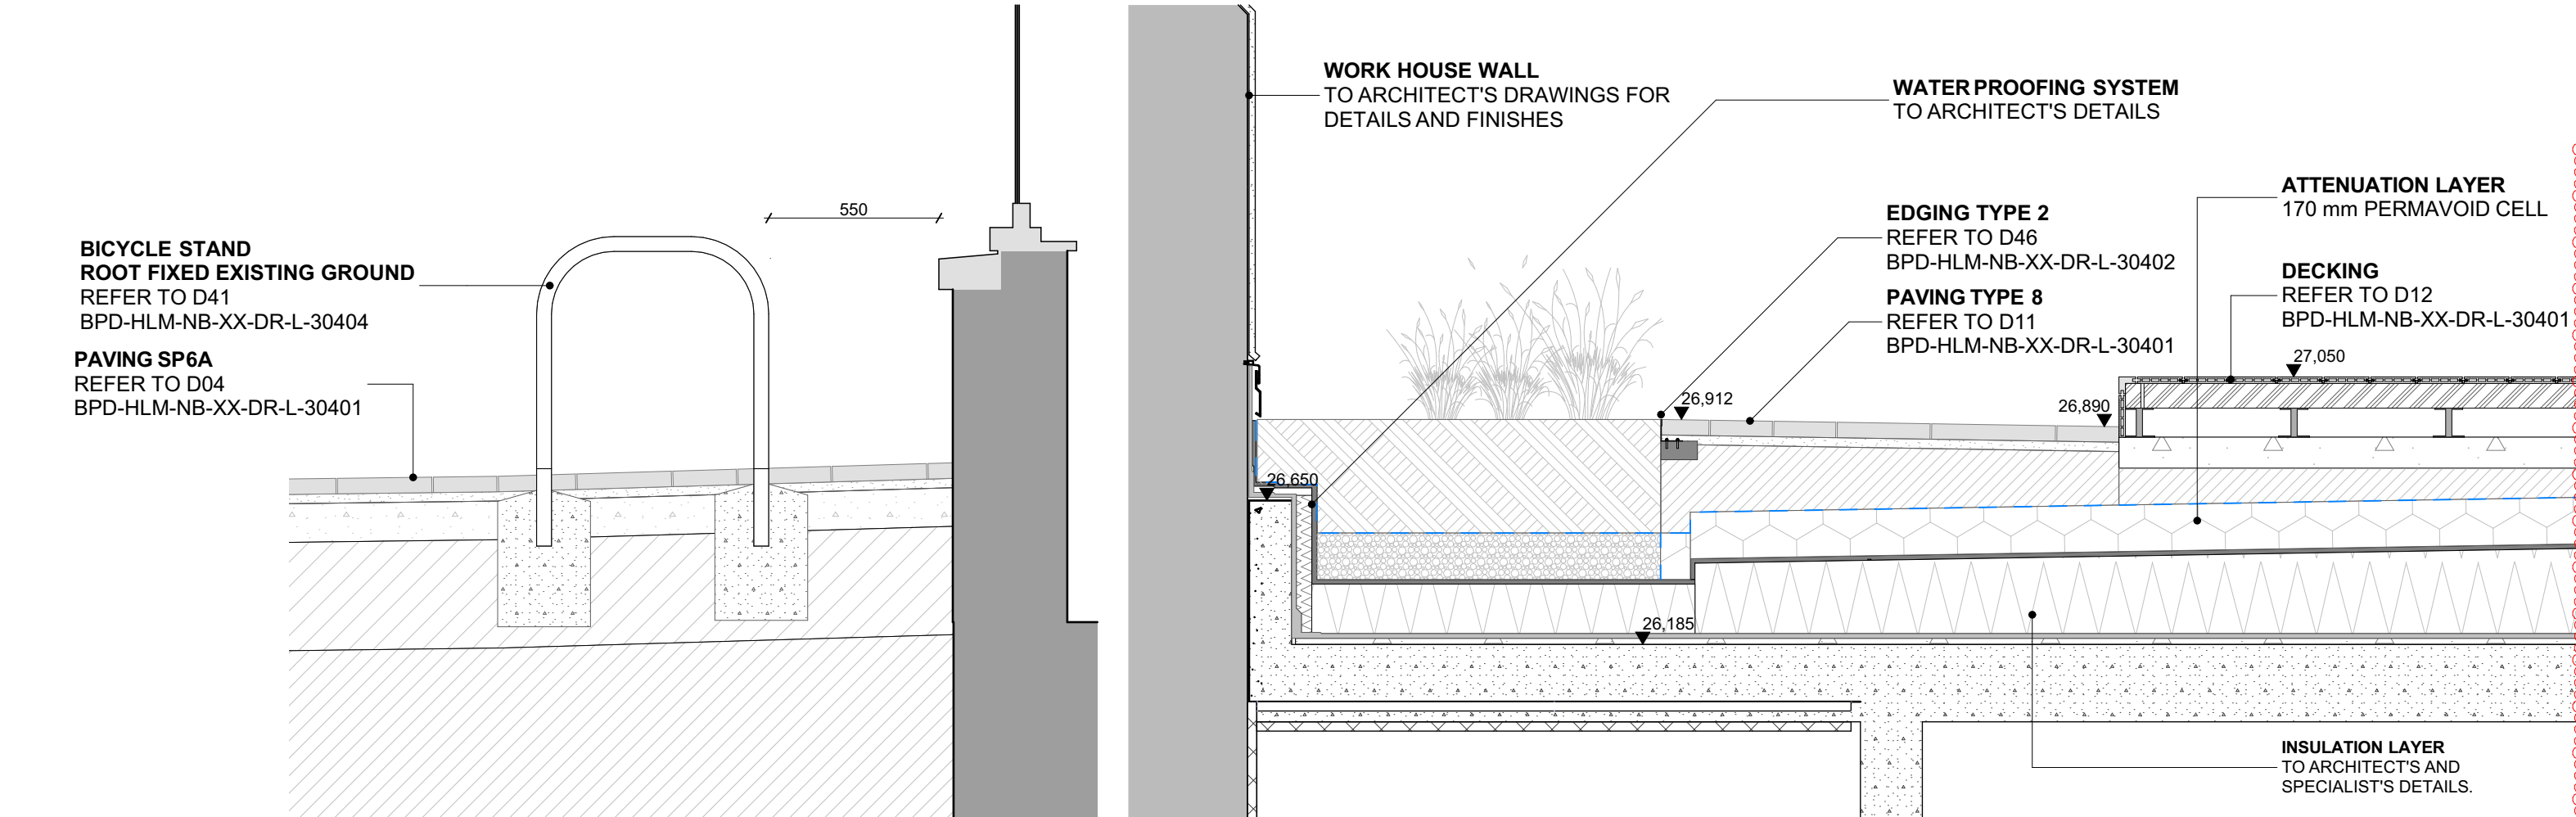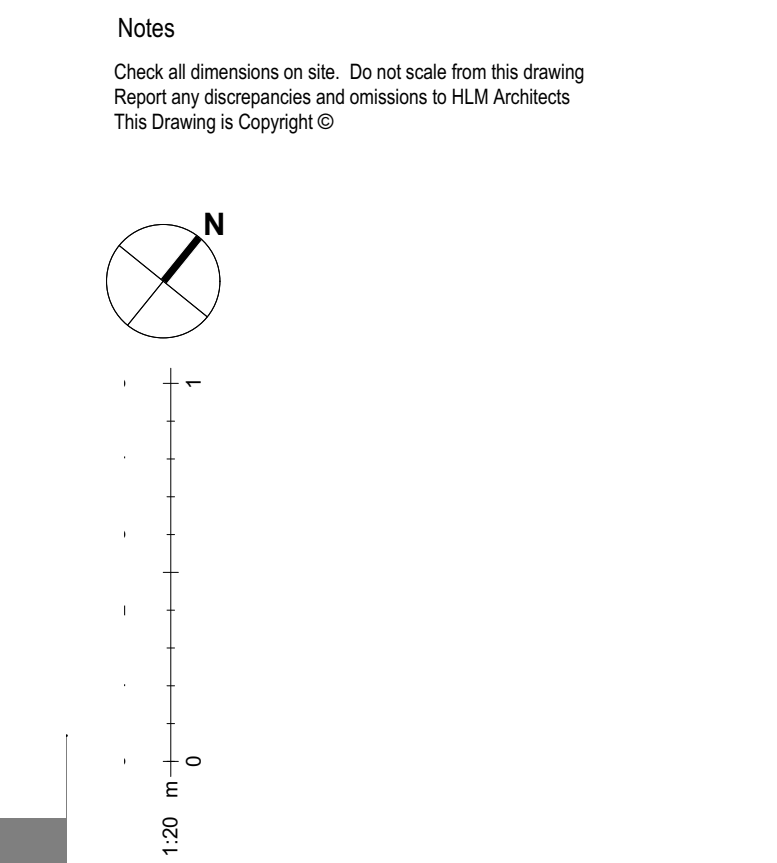

L(00)18


1:20

L(00)21

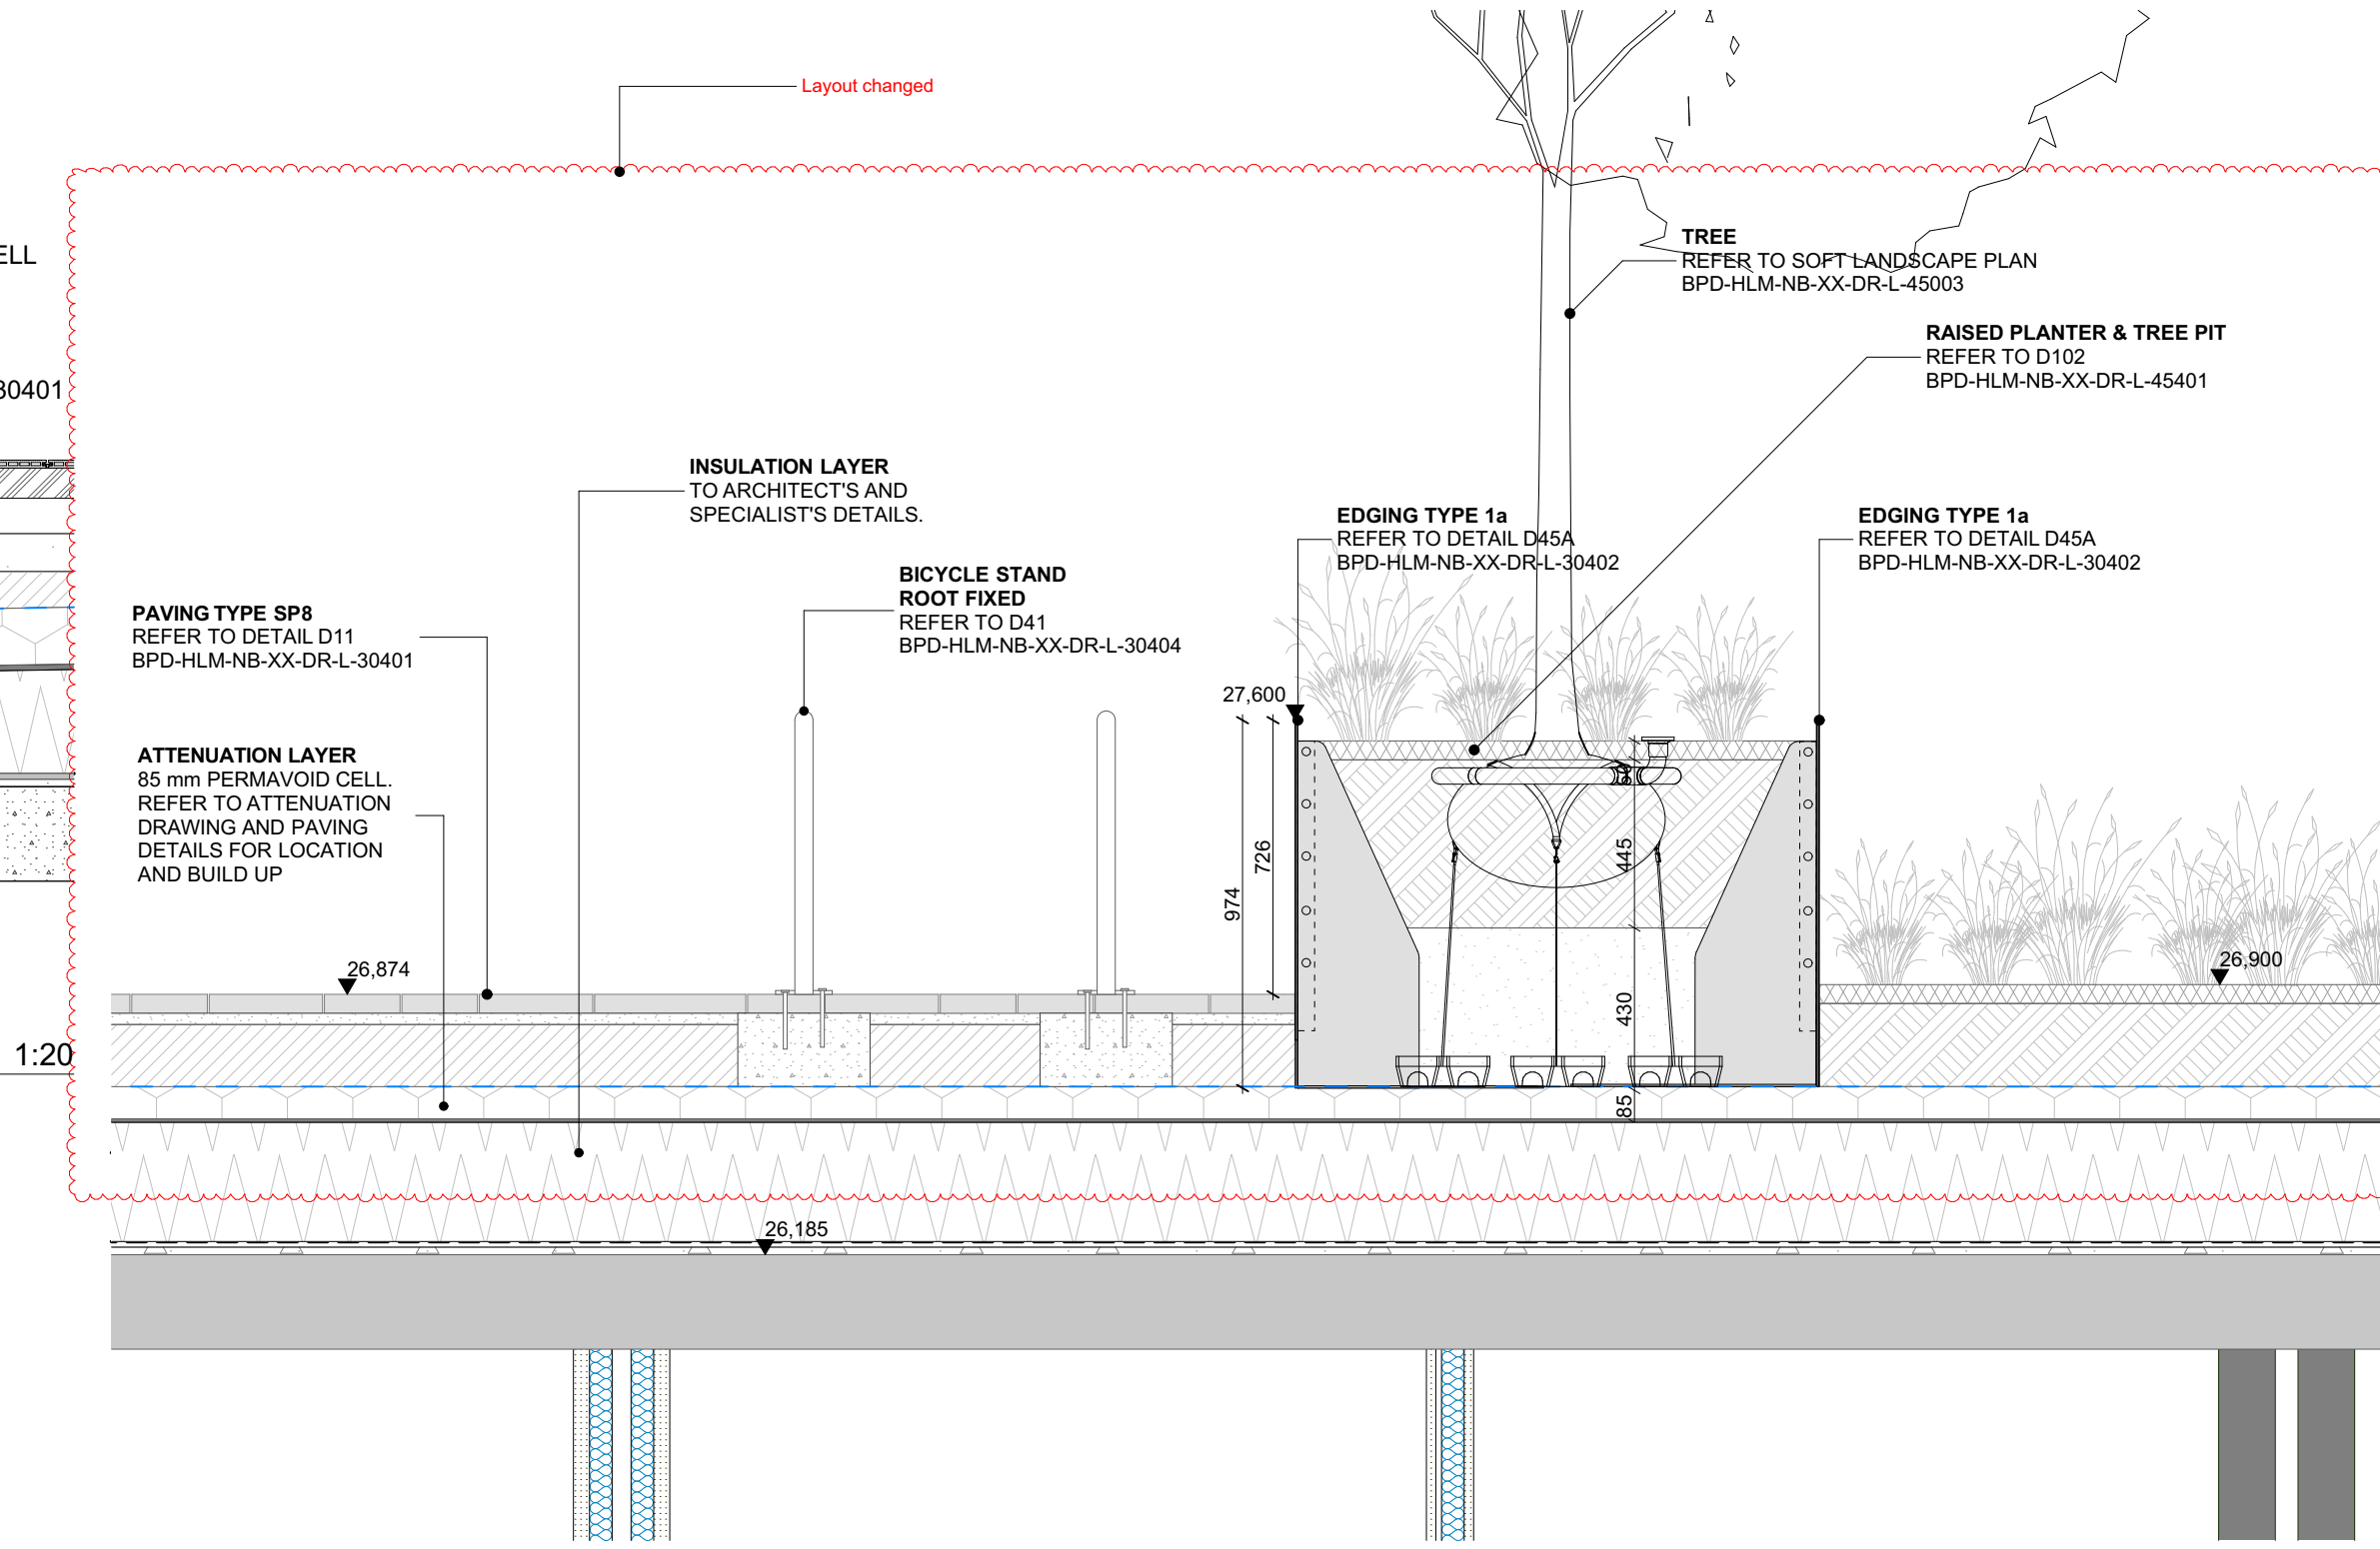


L(00)22

1:20

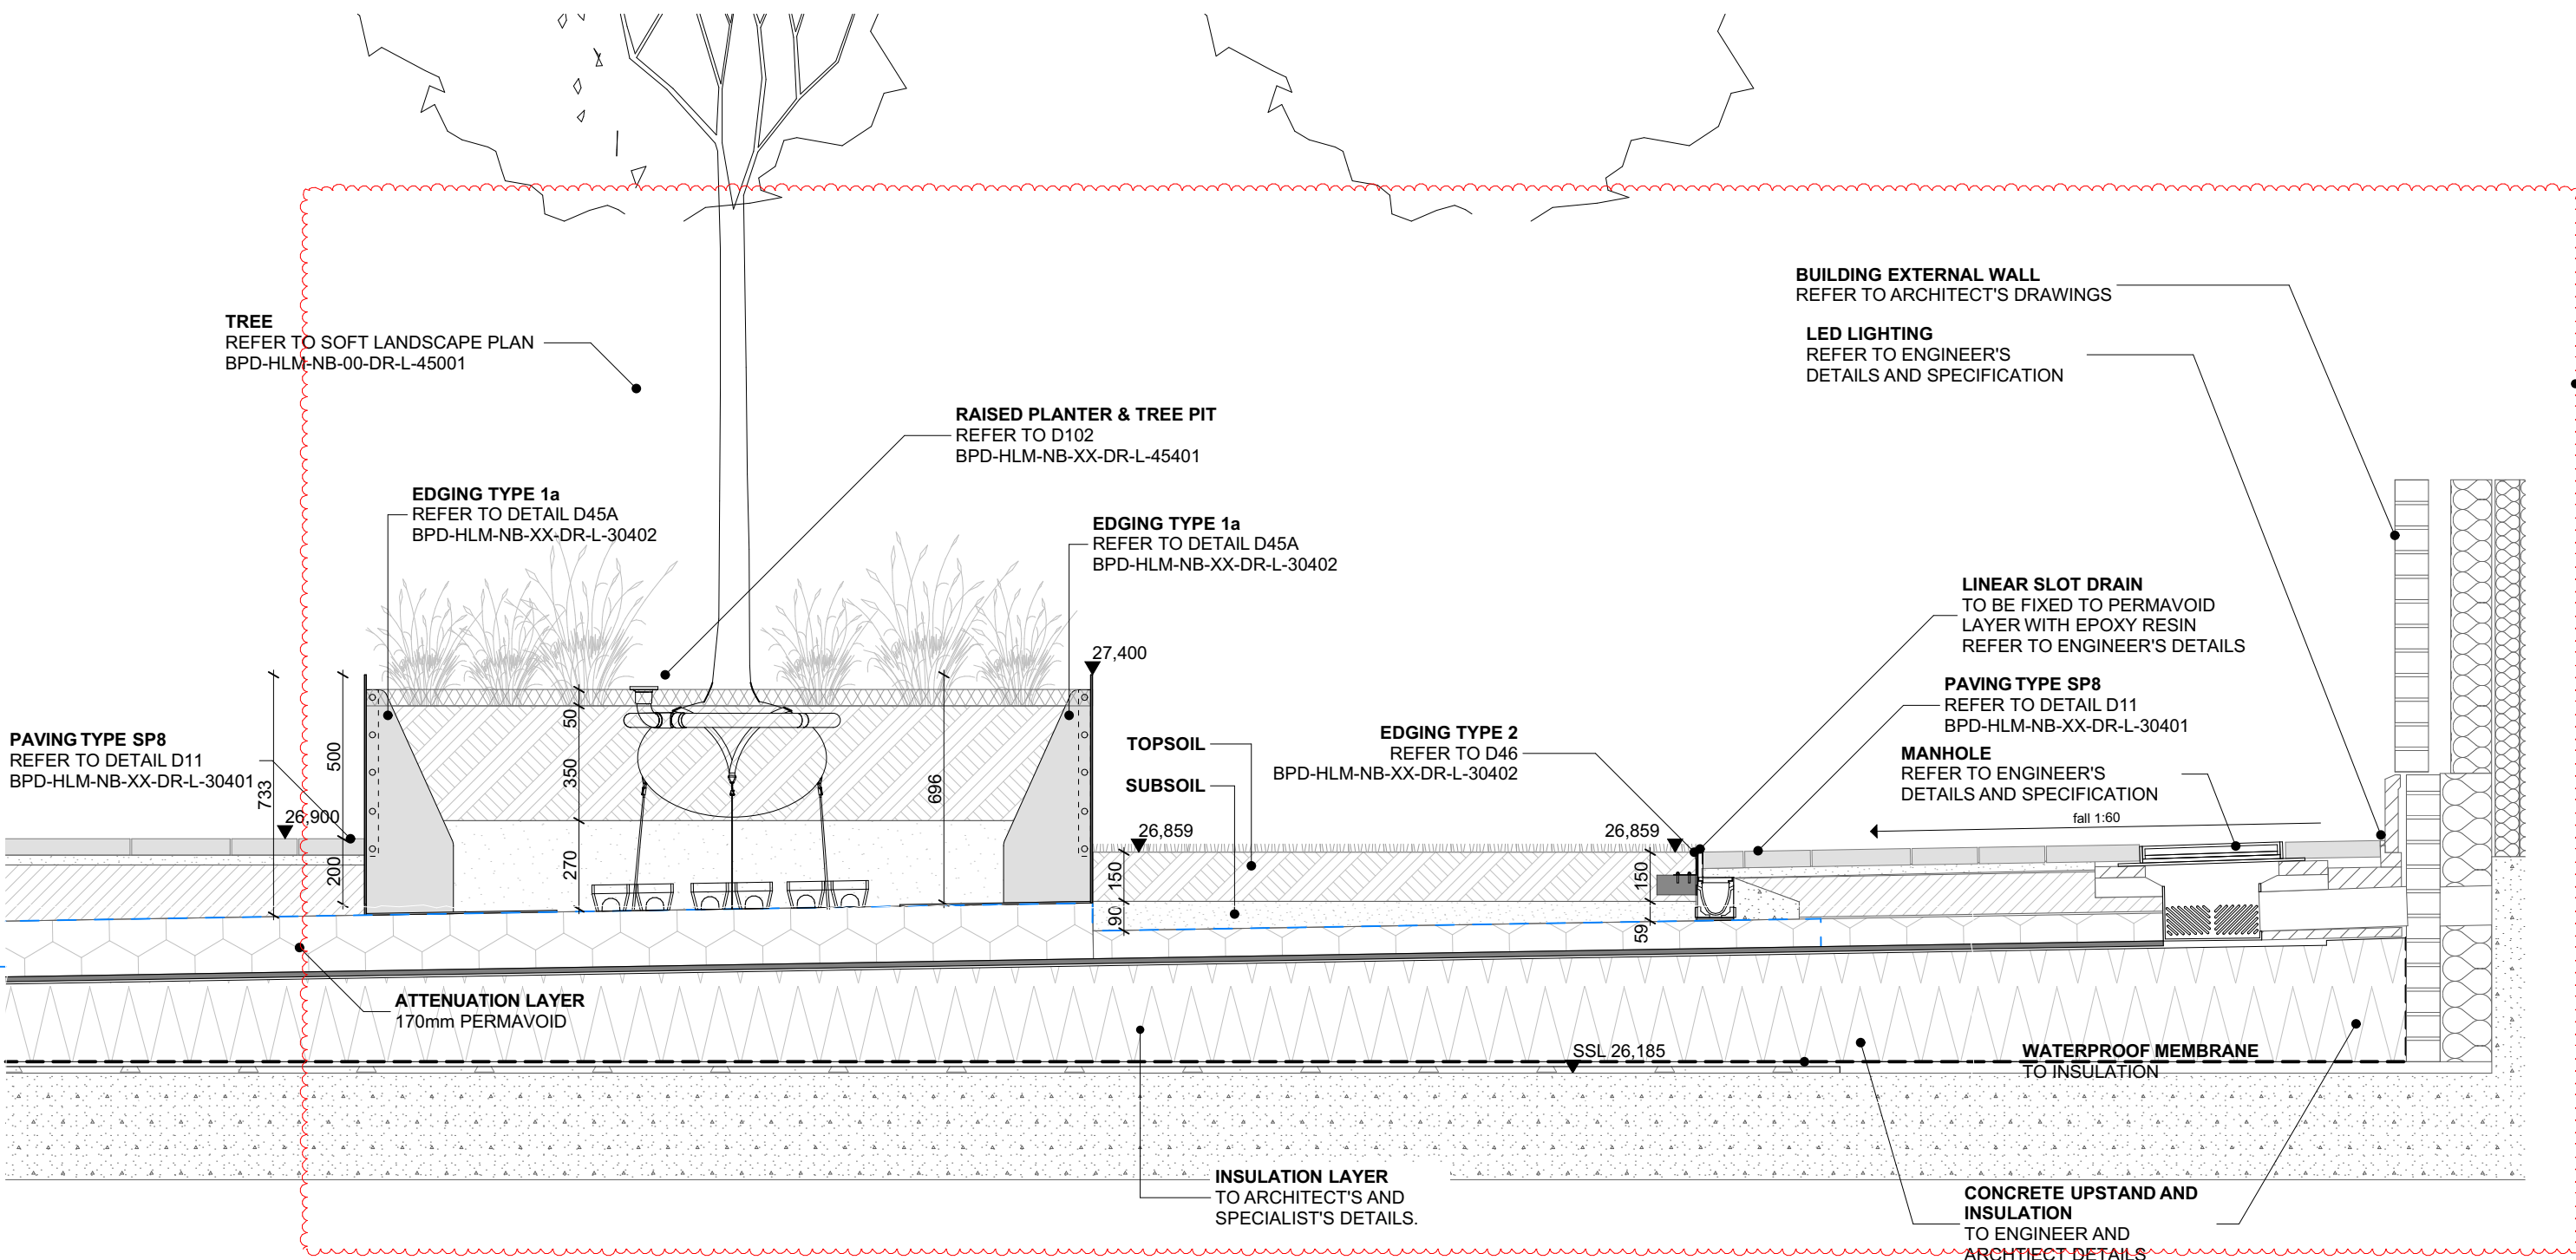


L(00)23

1:20

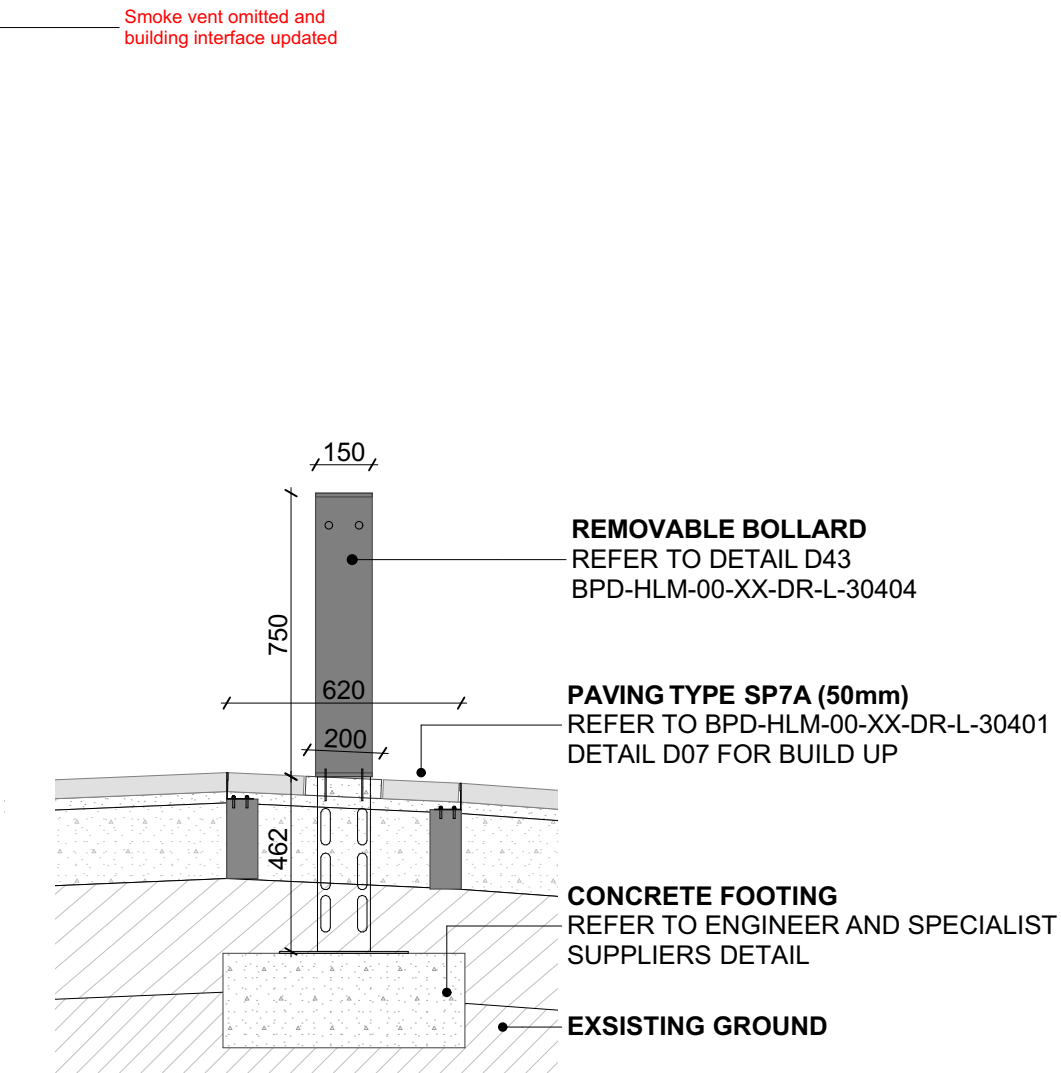

L(00)16

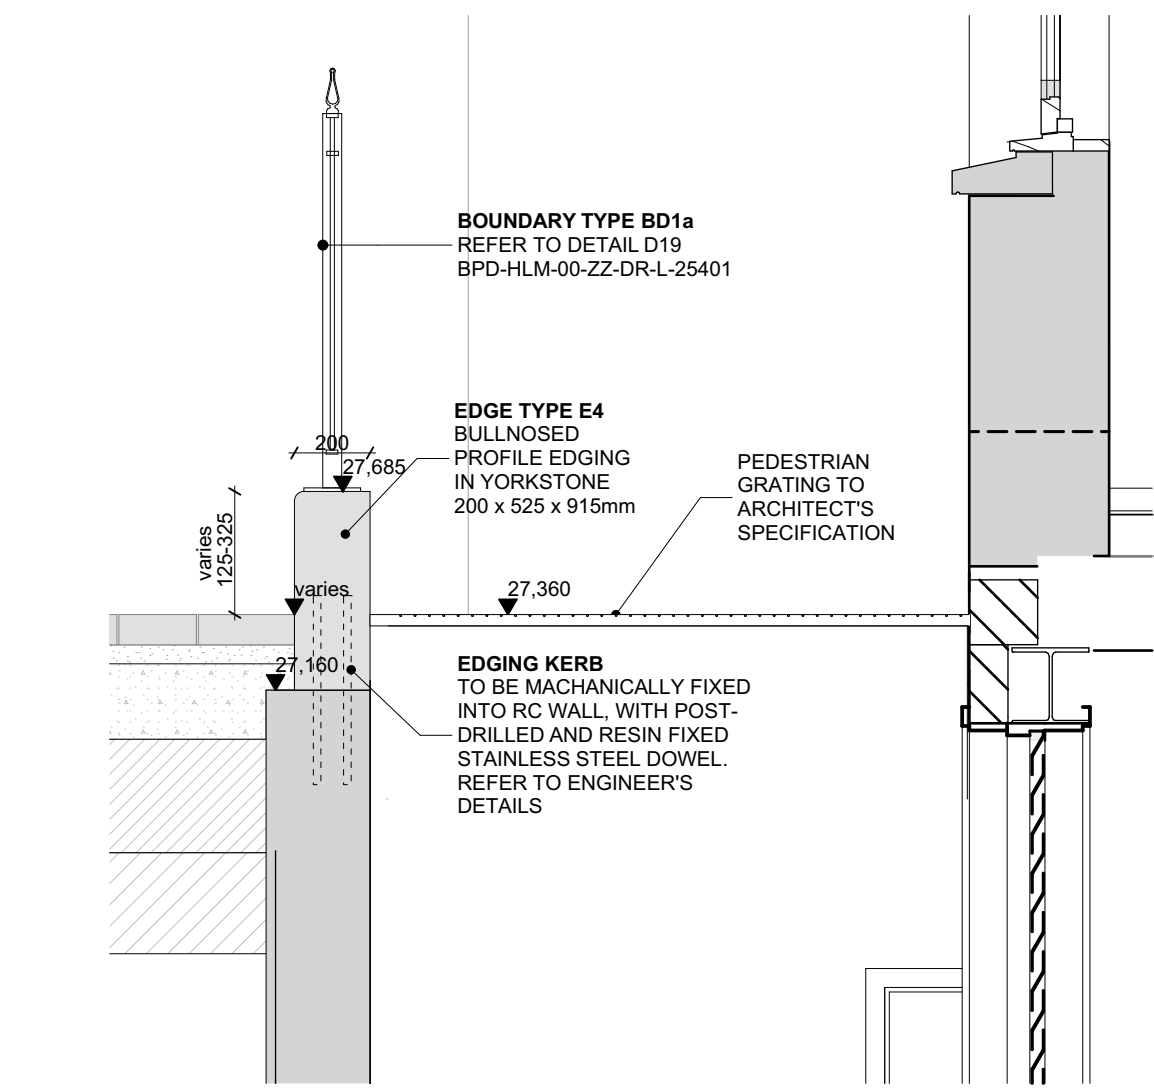

1:20

L(00)17

Notes

Check all dimensions on site. Do not scale from this drawing. Report any discrepancies and omissions to HLM Architects. This Drawing is Copyright ©

Revisions

Rev	Description	Date	By	Chk
C01	REVISED SITE LAYOUT AS CLOUDED	02.08.23	HV	AO
T02	AMENDED AS NOTED	18.03.22	HV	AO
T01	NB STAGE 4 TENDER ISSUE	12.02.21	HV	AO

Project

Client

MIDDLESEX ANNEXE LLP

Title

LANDSCAPE DETAIL SECTIONS - SHEET 07

Drawing No.

Revision

BPD-HLM-NB-00-DR-L-00217 C01

Scale @ A1

Drawn

As Drawing HV

Date

Checked

12.02.2021 HLM

HLM Architects

© HLMArchitects
2nd Floor
The Ruskin Building
Tudor Square
Sheffield S1 2LA

www.hlmarchitects.com
T. +44 (0) 114 263 9600
F. +44 (0) 114 263 9650
sheffield@hlmarchitects.com