




DETAIL SECTION LOCATION PLAN - L00 1:200

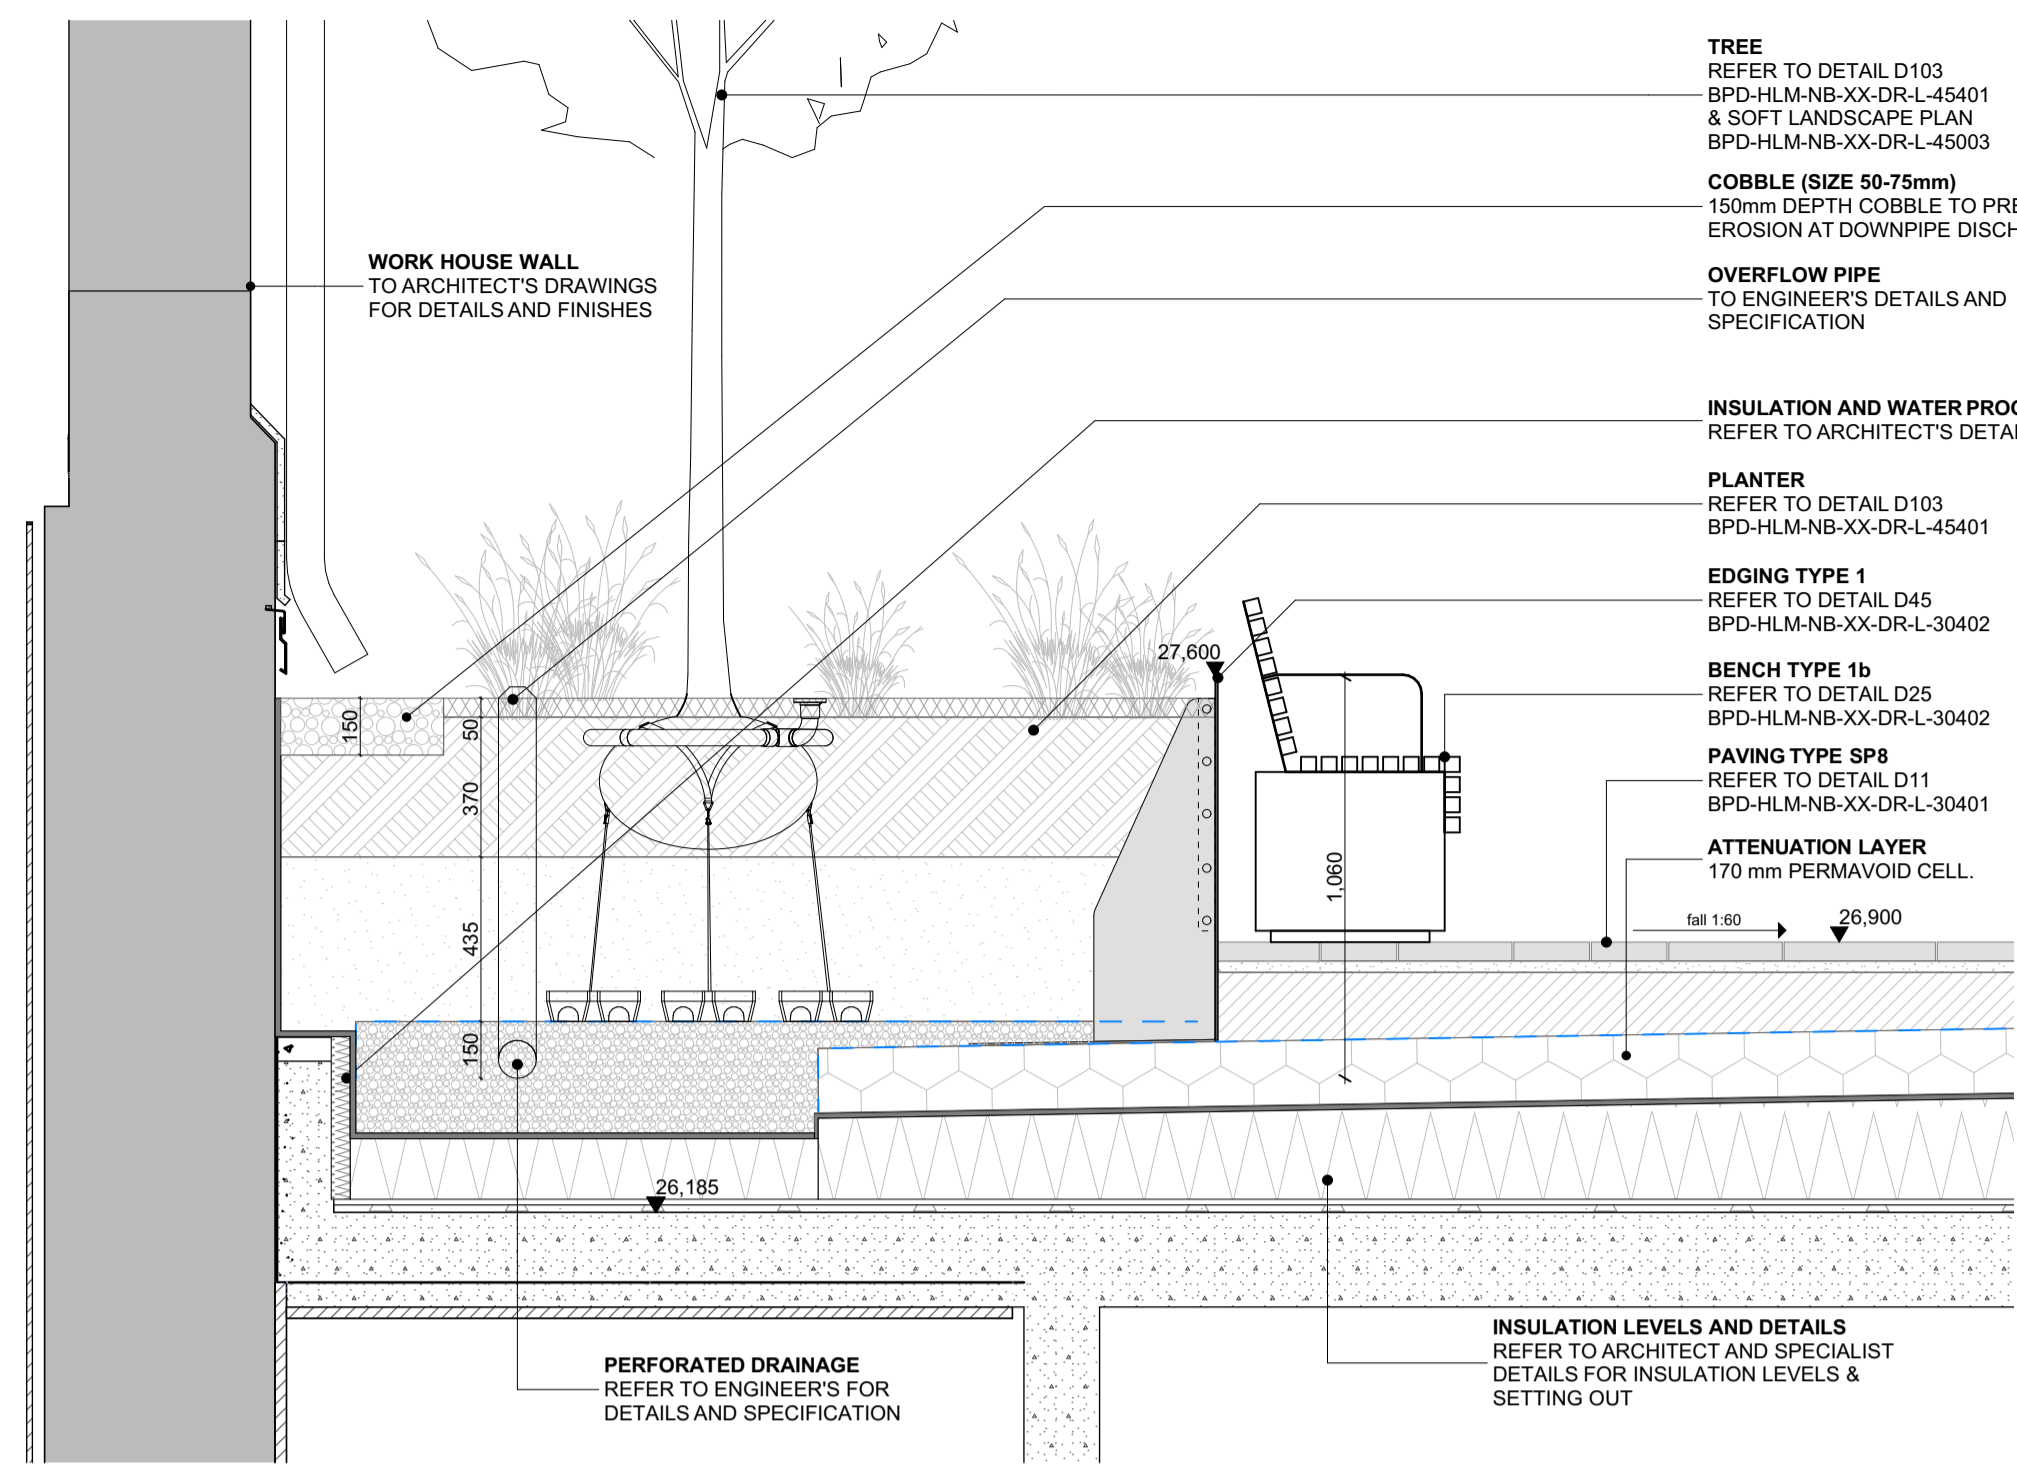


L(00)24 1:20

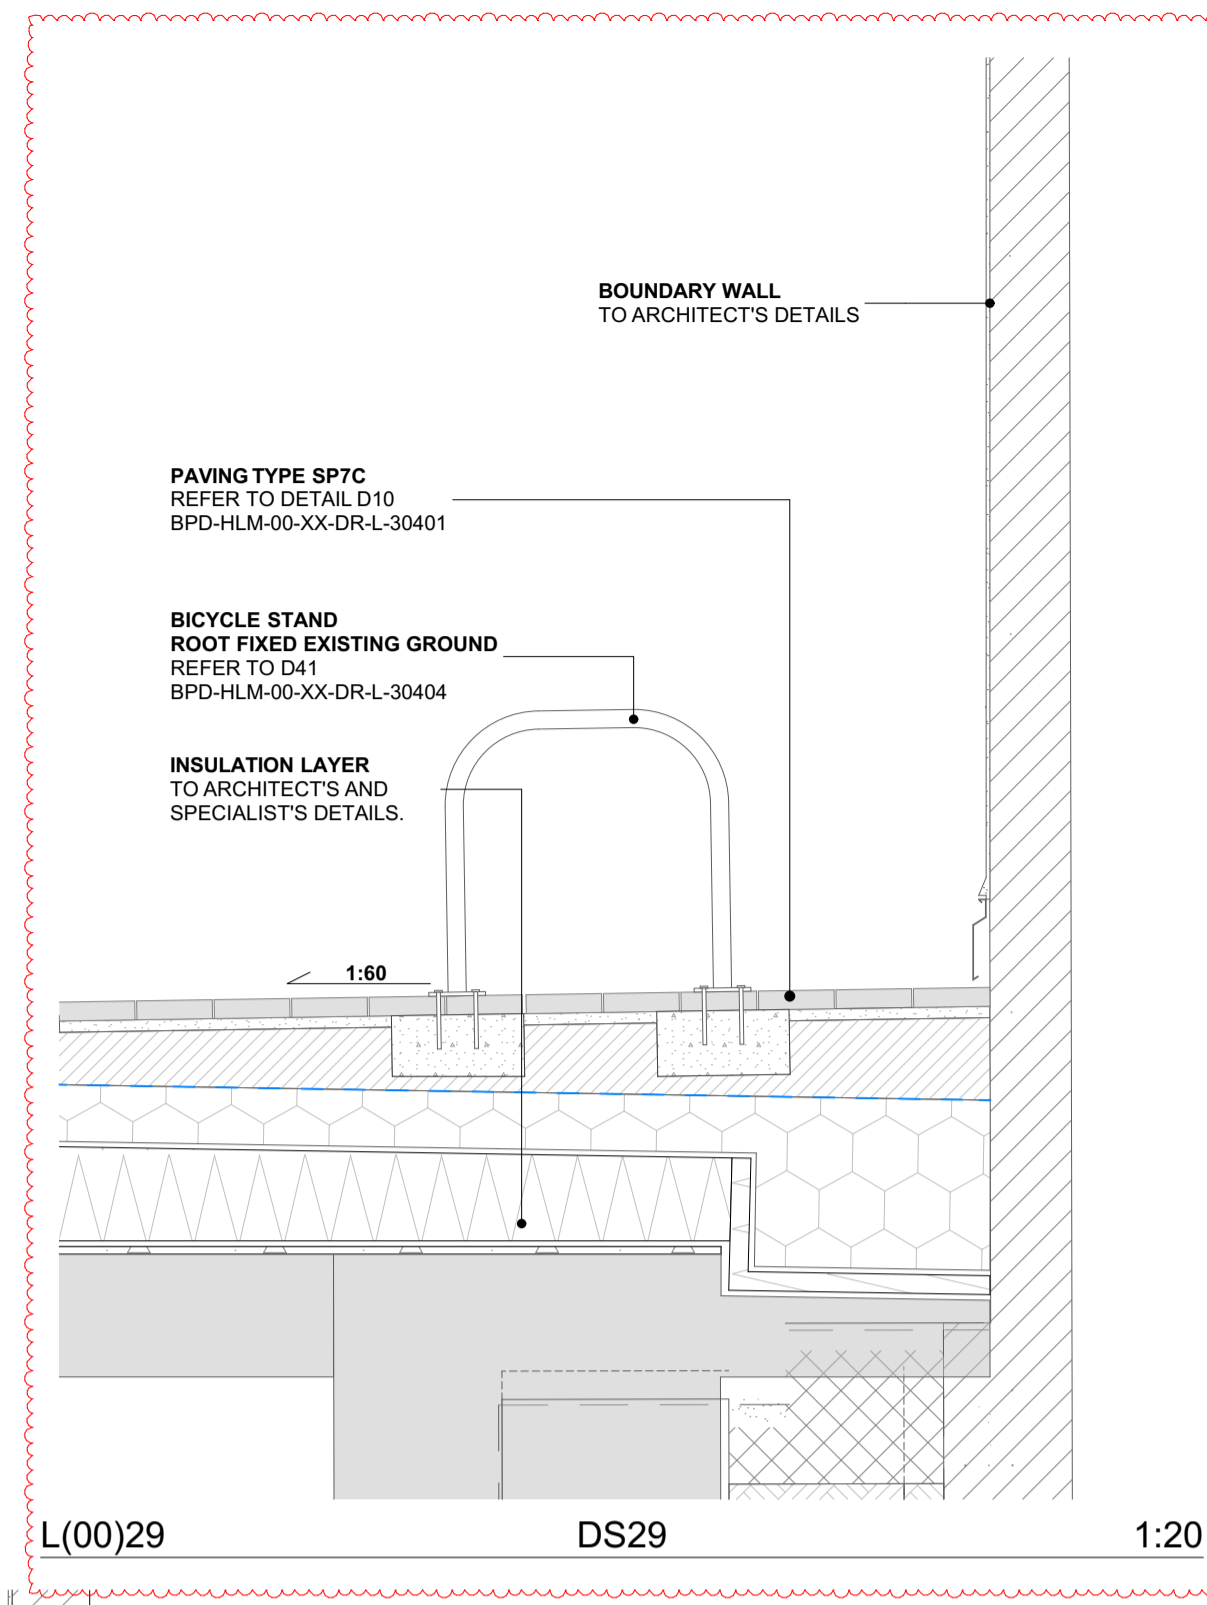


L(00)29 DS29 1:20

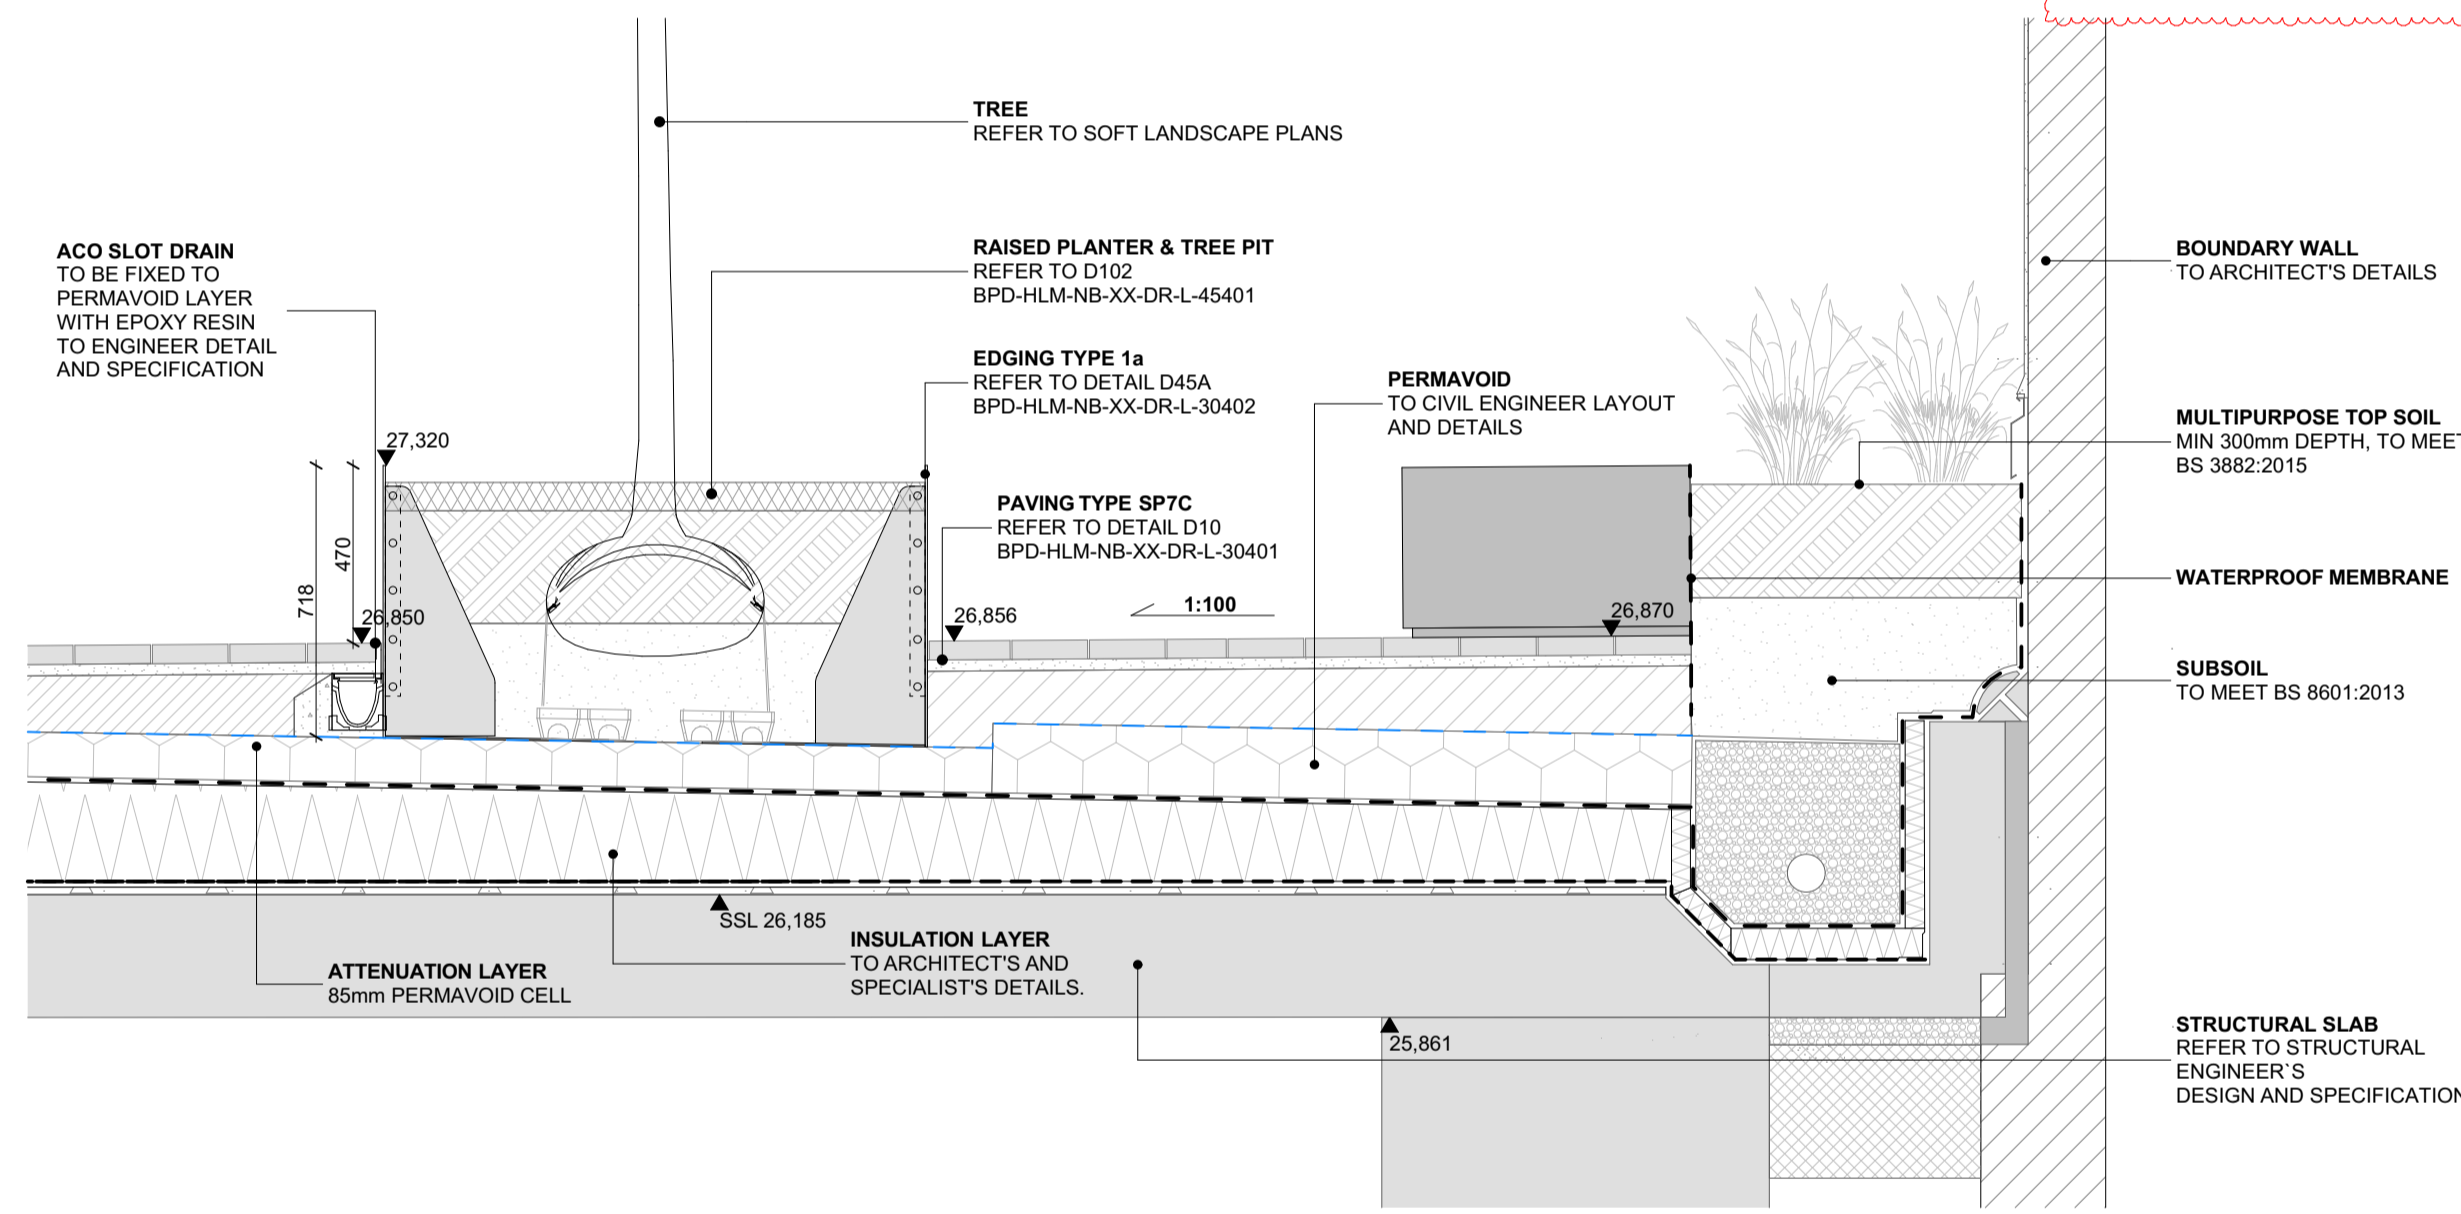

L(00)27 DS27 1:20

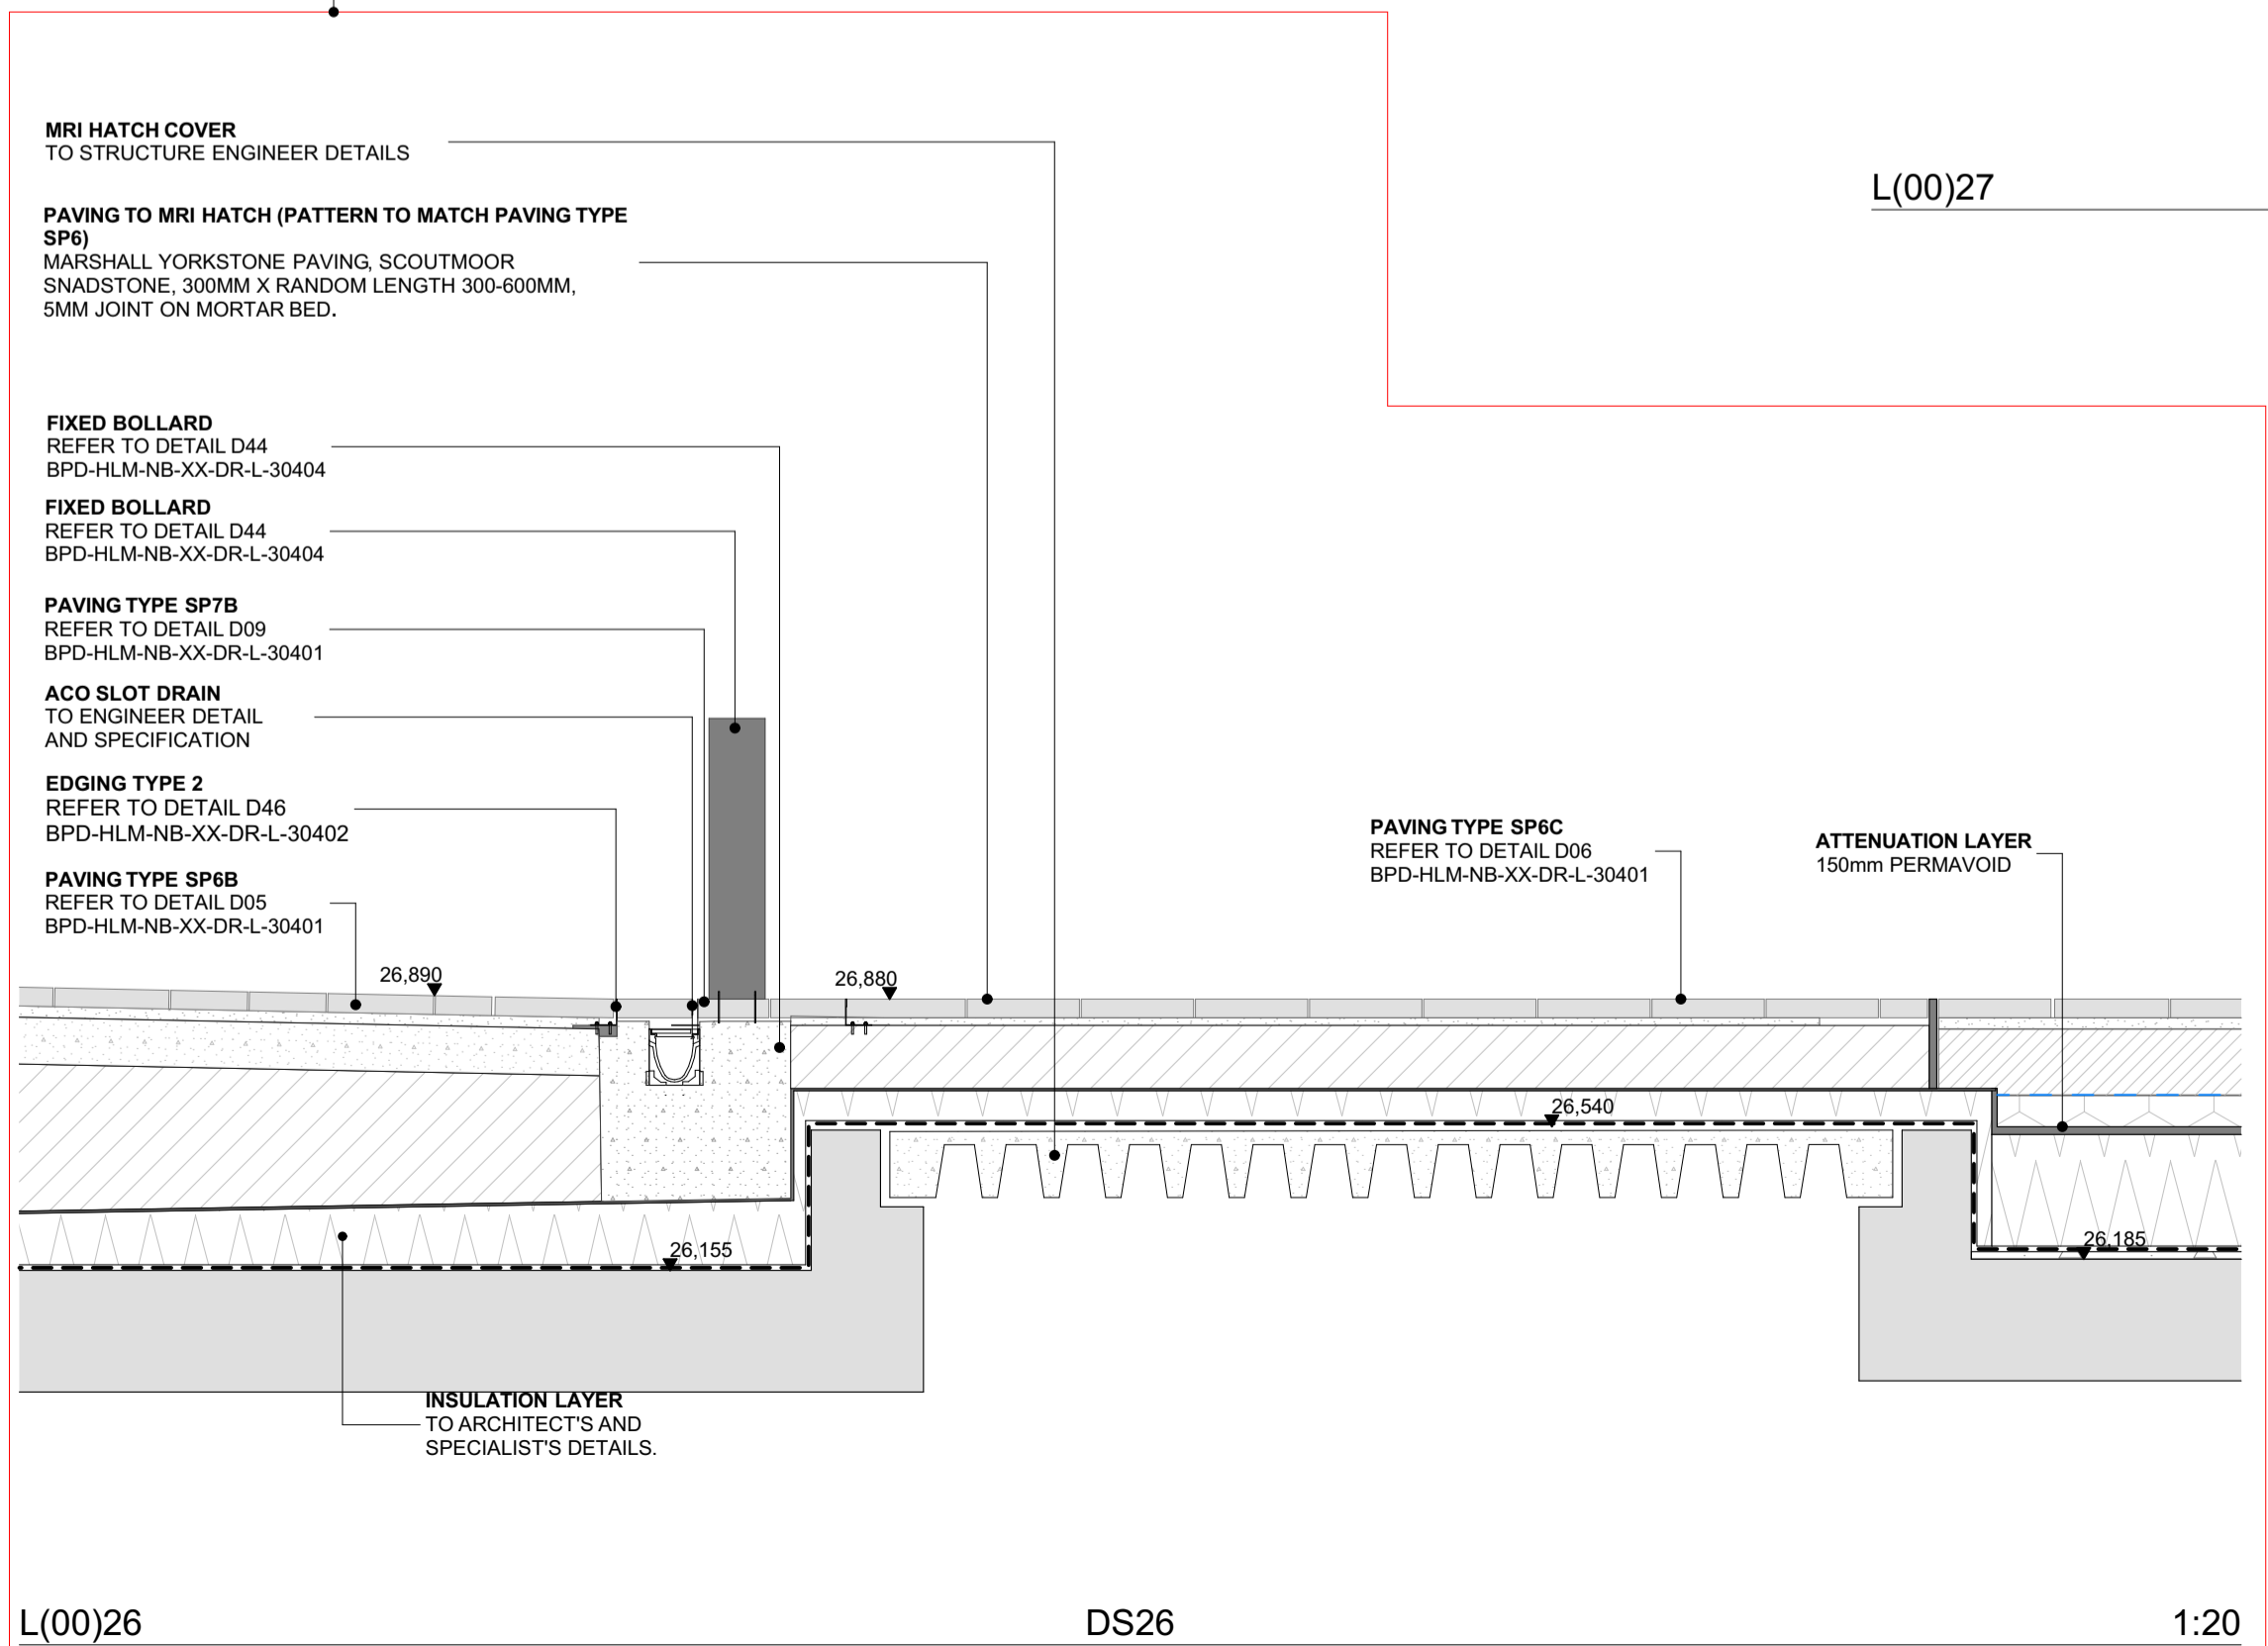


L(00)26 DS26 1:20

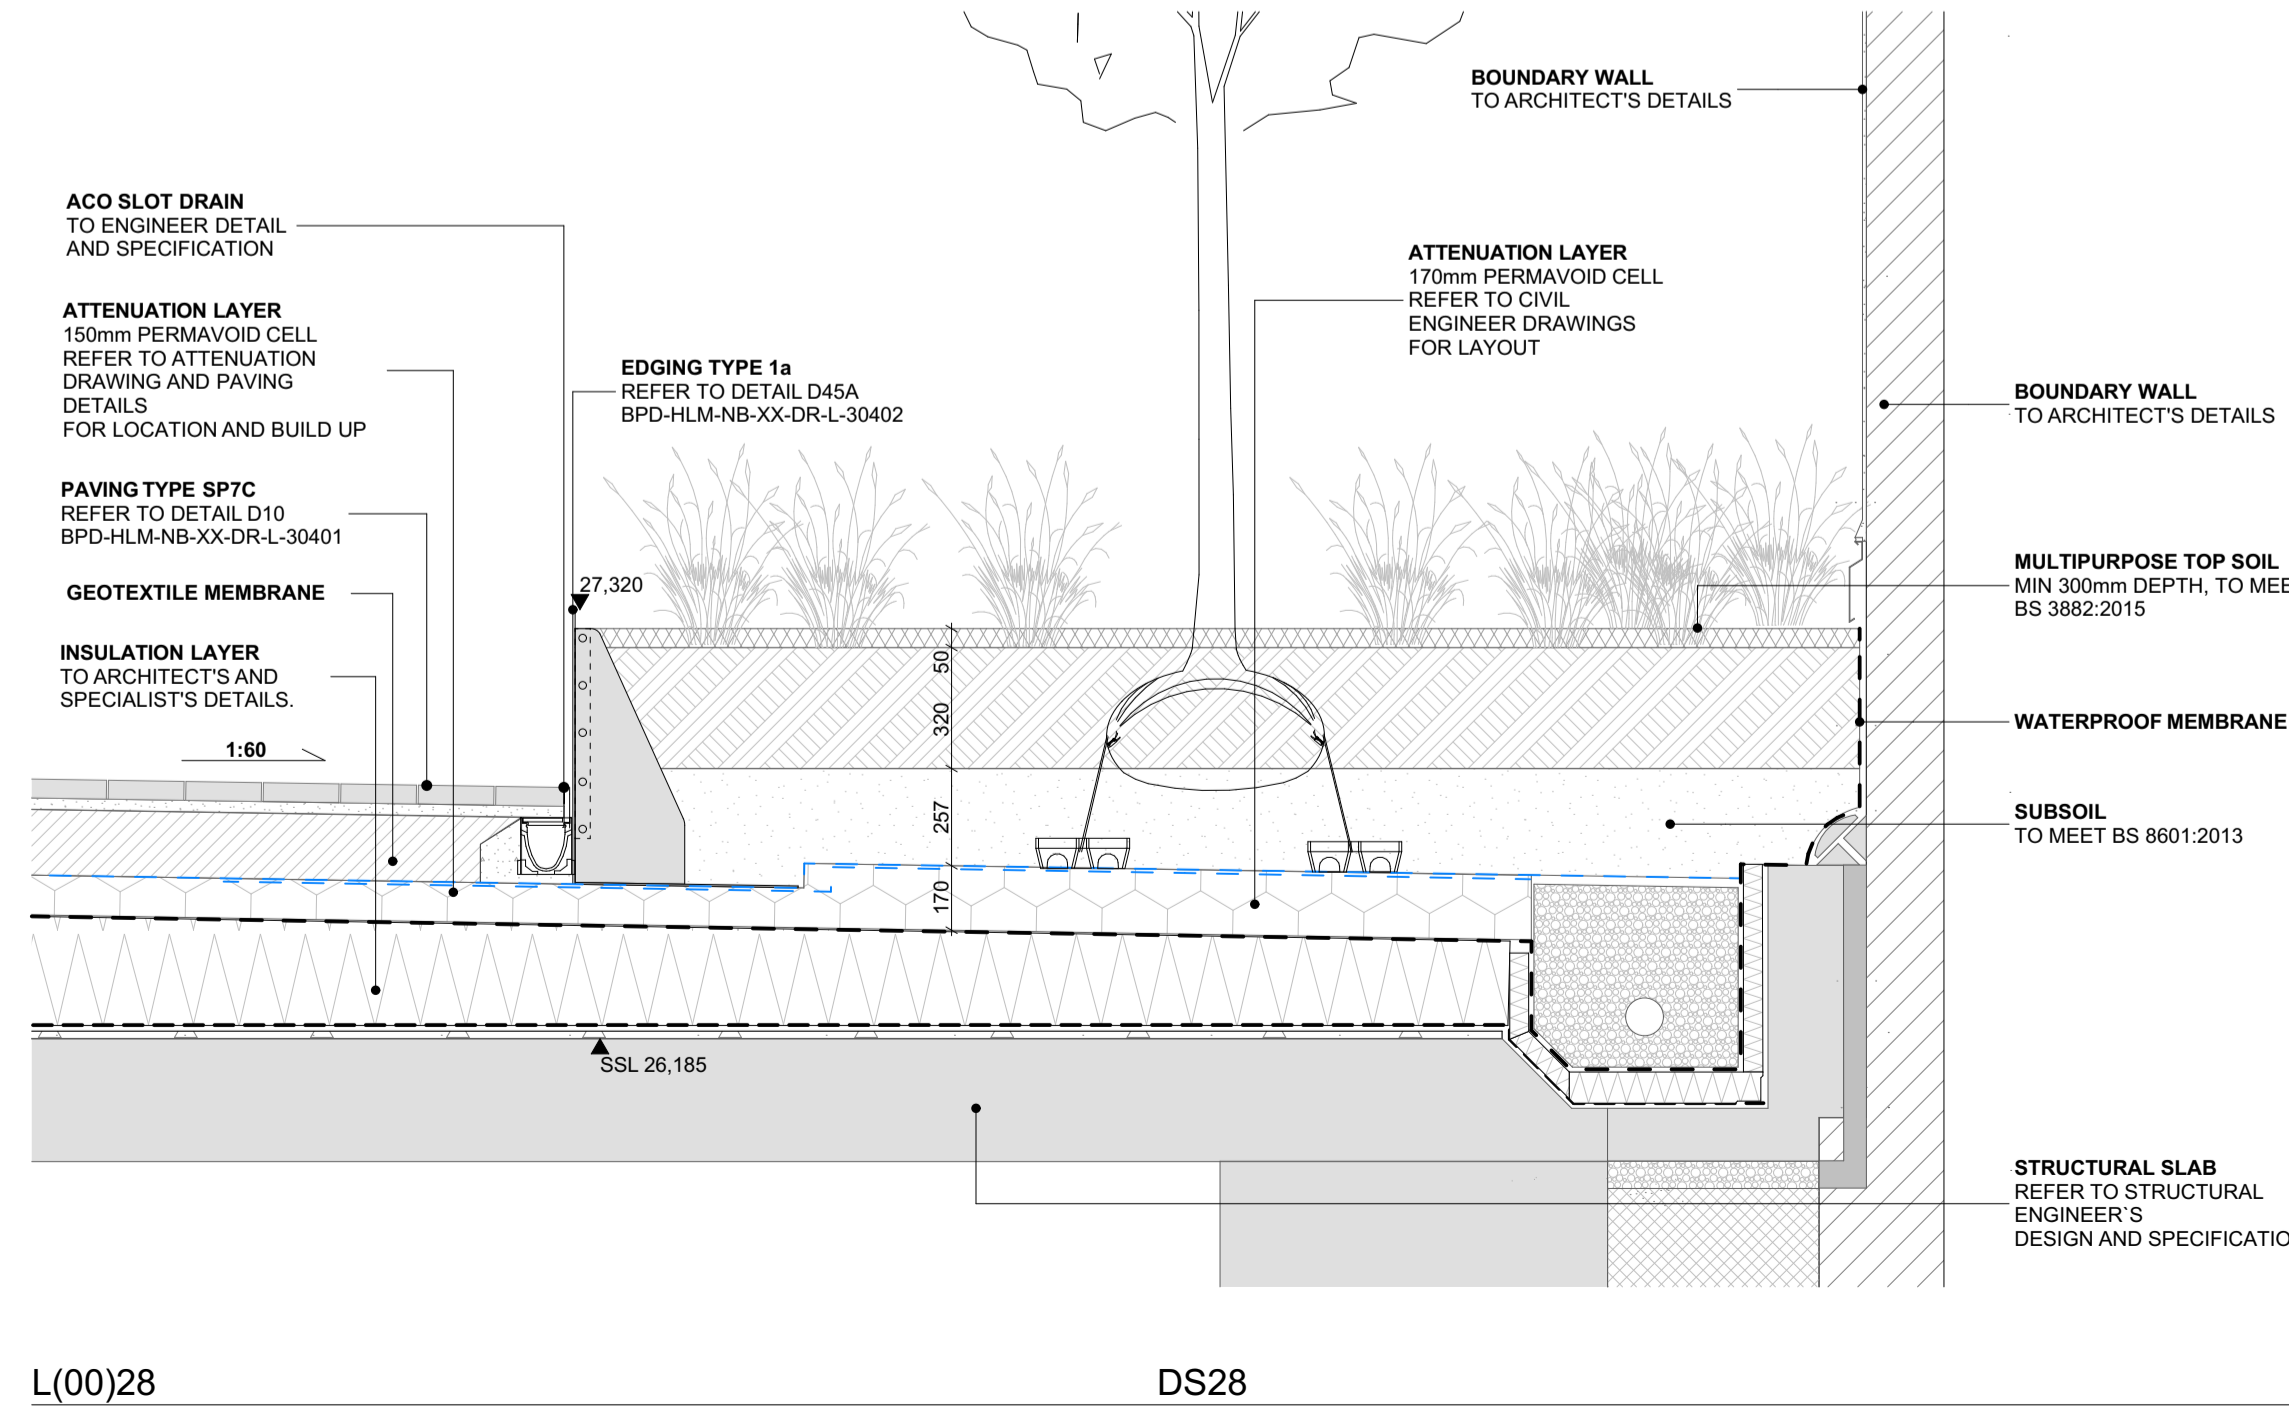

L(00)28 DS28 1:20

Notes
Check all dimensions on site. Do not scale from this drawing.
Report any discrepancies and omissions to HLM Architects.
This Drawing is Copyright ©

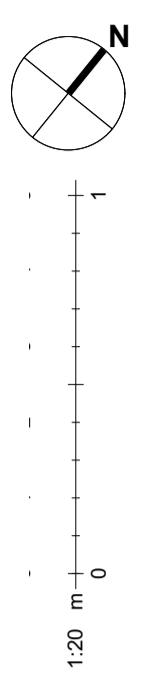

C01	REVISED SITE LAYOUT AS CLOUDED	02.08.23	HV	AO
T02	AMENDED AS NOTED	18.03.22	HV	AO
T01	NB STAGE 4 TENDER ISSUE	12.02.21	HV	AO
Rev	Description	Date	By	Ck

Revisions

Project

BEDFORD PASSAGE DEVELOPMENT

Client

MIDDLESEX ANNEXE LLP

Title

LANDSCAPE DETAIL SECTIONS - SHEET 08

Drawing No. Revision

BPD-HLM-NB-00-DR-L-00218 C01

Scale @ A1 Drawn

As Drawing HV

Date Checked

12.02.2021 HLM



© HLMArchitects
2nd Floor
The Ruskin Building
Tudor Square
Sheffield S1 2LA

www.hlmarchitects.com
T. +44 (0) 114 263 9600
F. +44 (0) 114 263 9650
sheffield@hlmarchitects.com