



0. DETAIL SECTION LOCATION PLAN - L00 1:200

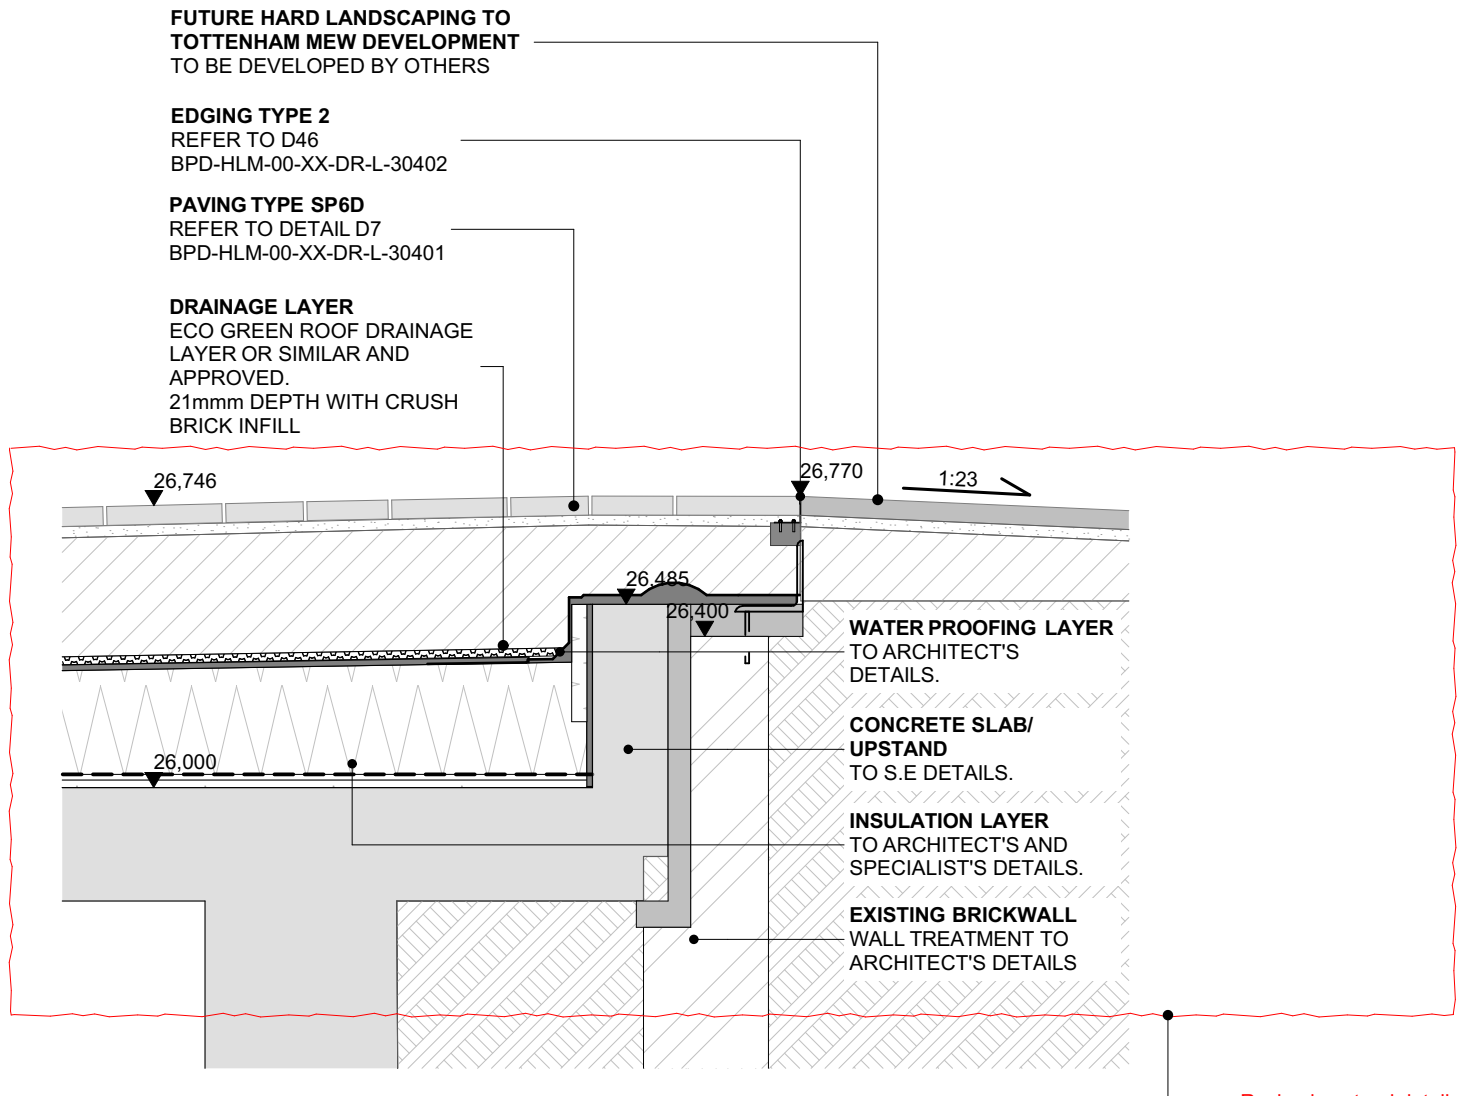

L(00)32 DS32 1:20

Revised upstand details coordinated with LD

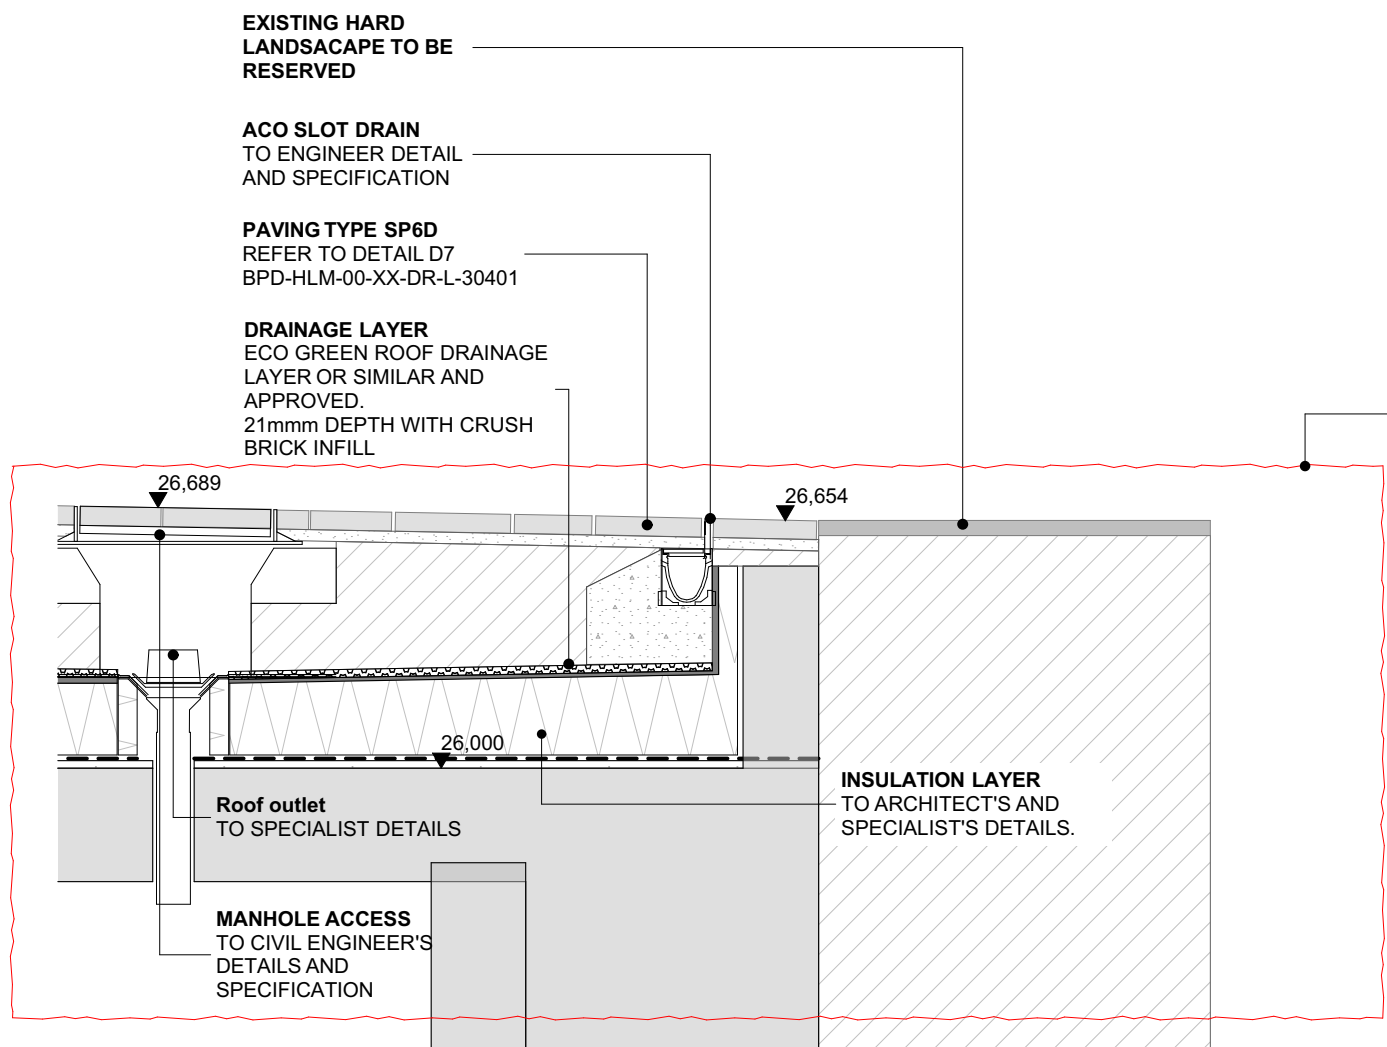

L(00)33 DS33 1:20

Revised upstand details coordinated with LD

C01	REVISED SITE LAYOUT AS CLOUDED	02.08.23	HV	AO
T02	AMENDED AS NOTED	18.03.22	HV	AO
T01	NB STAGE 4 TENDER ISSUE	12.02.21	HV	AO
Rev	Description	Date	By	Chk

Revisions				
Project				

BEDFORD PASSAGE DEVELOPMENT

Client

MIDDLESEX ANNEXE LLP

Title

LANDSCAPE DETAIL SECTIONS - SHEET 09

Drawing No.	Revision
BPD-HLM-NB-00-DR-L-00219	C01

Scale @ A1	Drawn
As Drawing	HV
Date	Checked
12.02.2021	HLM



© HLMArchitects
2nd Floor
The Ruskin Building
Tudor Square
Sheffield S1 2LA

www.hlmarchitects.com
T: +44 (0) 114 263 9600
F: +44 (0) 114 263 9650
sheffield@hlmarchitects.com