




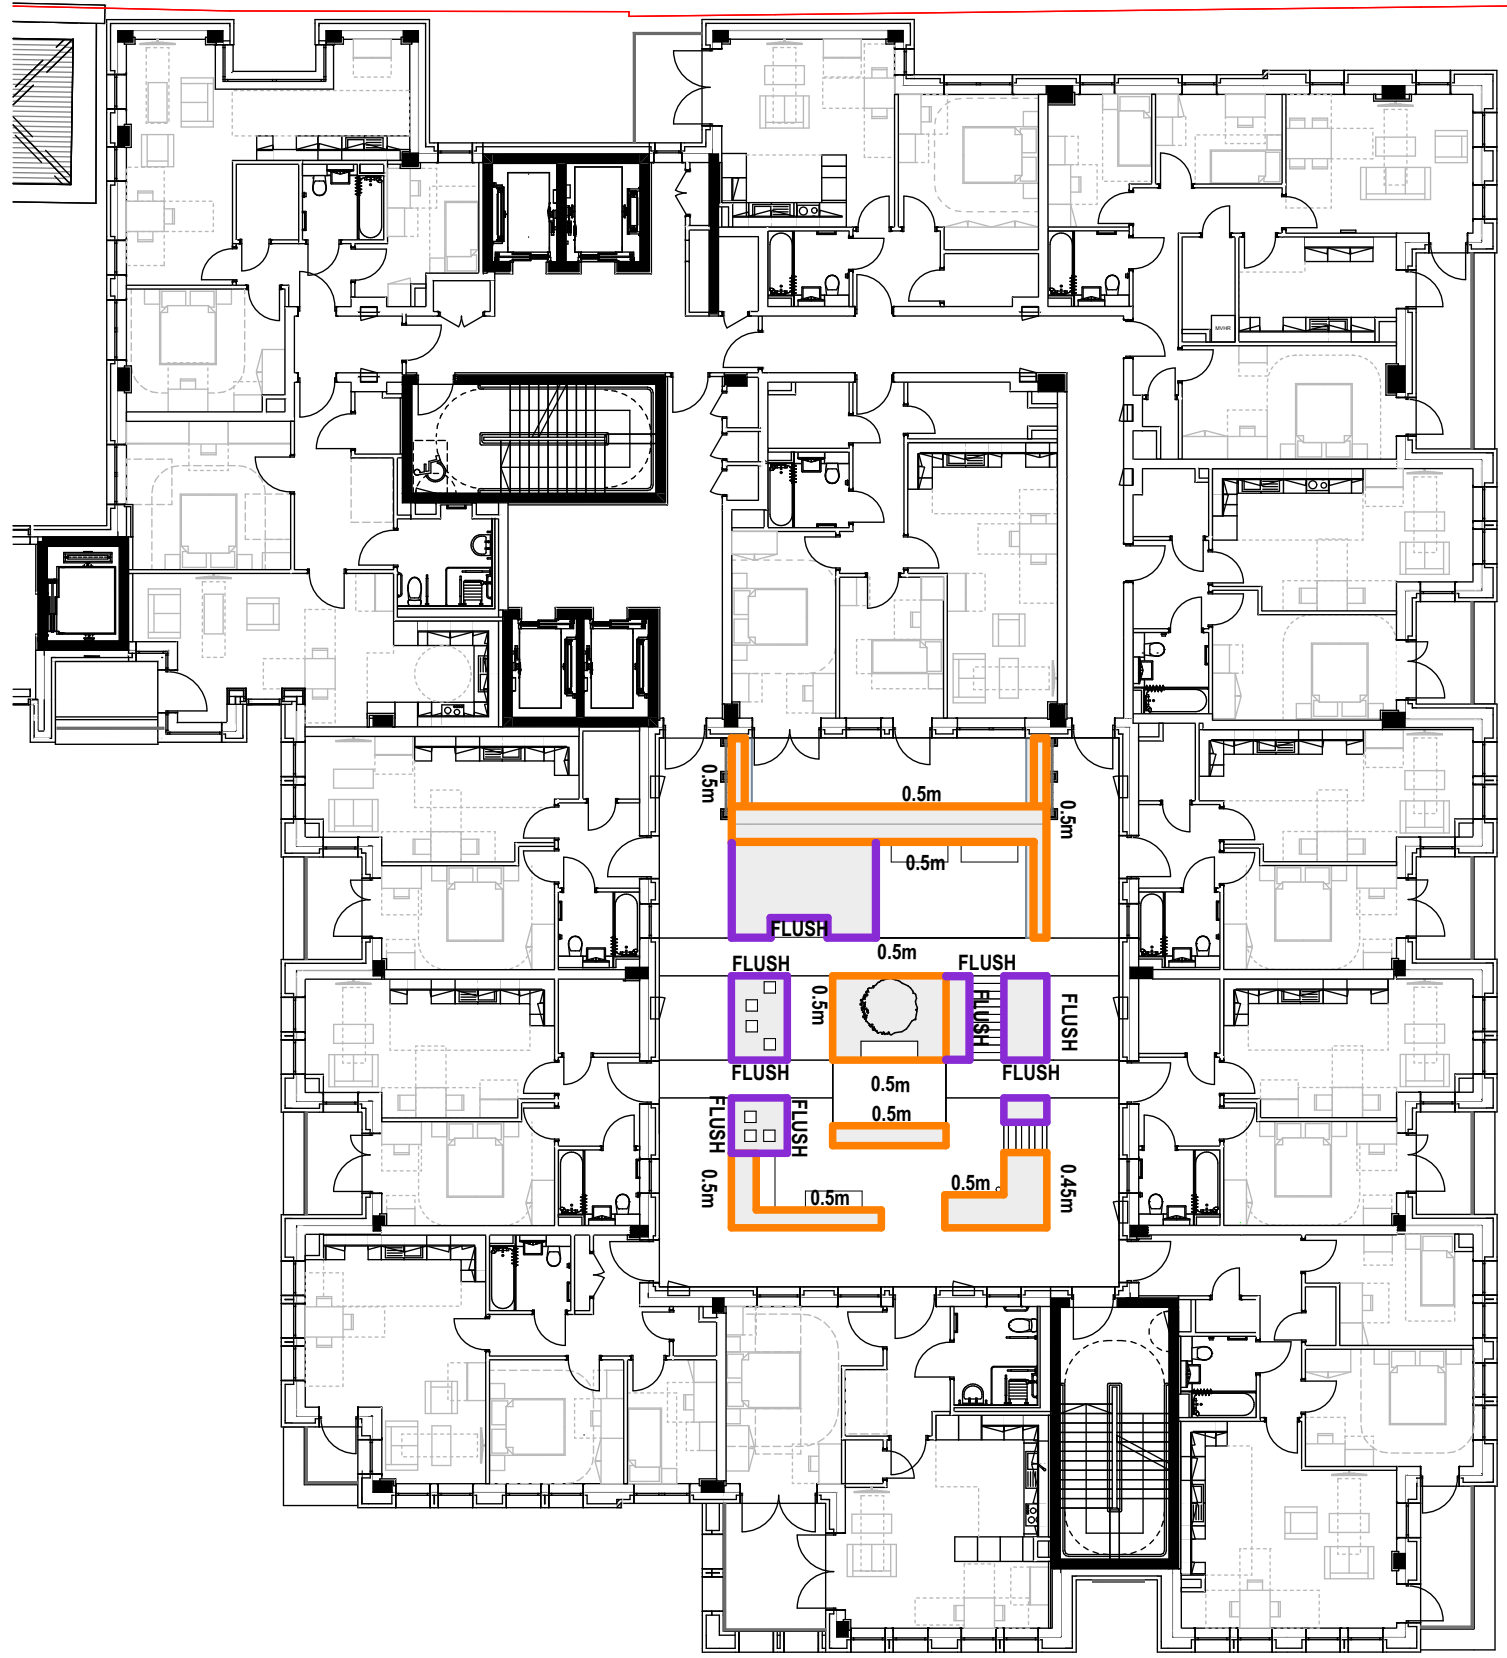


LEVEL 03 - COURTYARD TERRACE 1:200

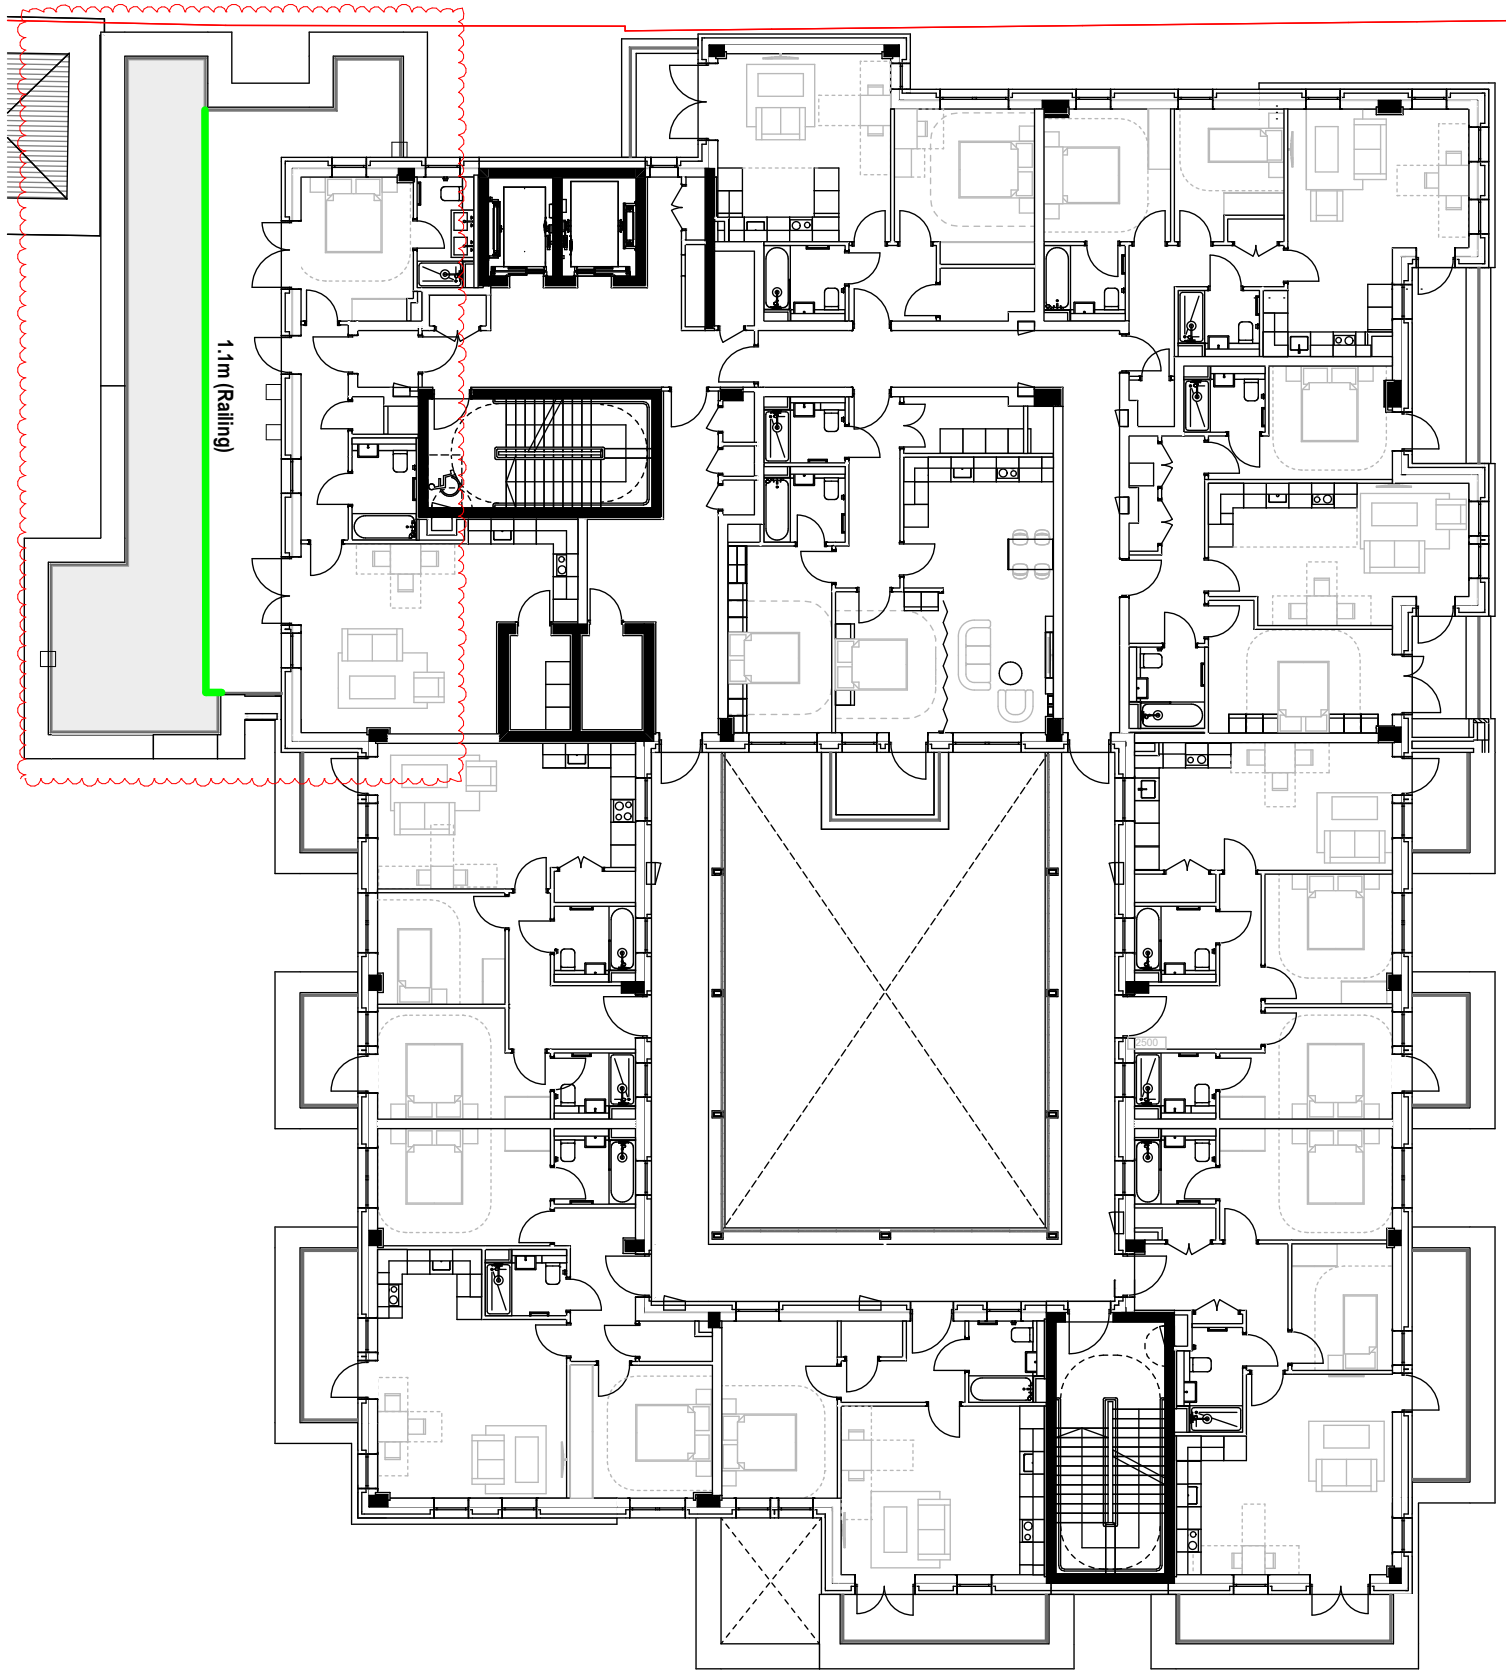

LEVEL 04 - GREEN ROOF TERRACE 1:200

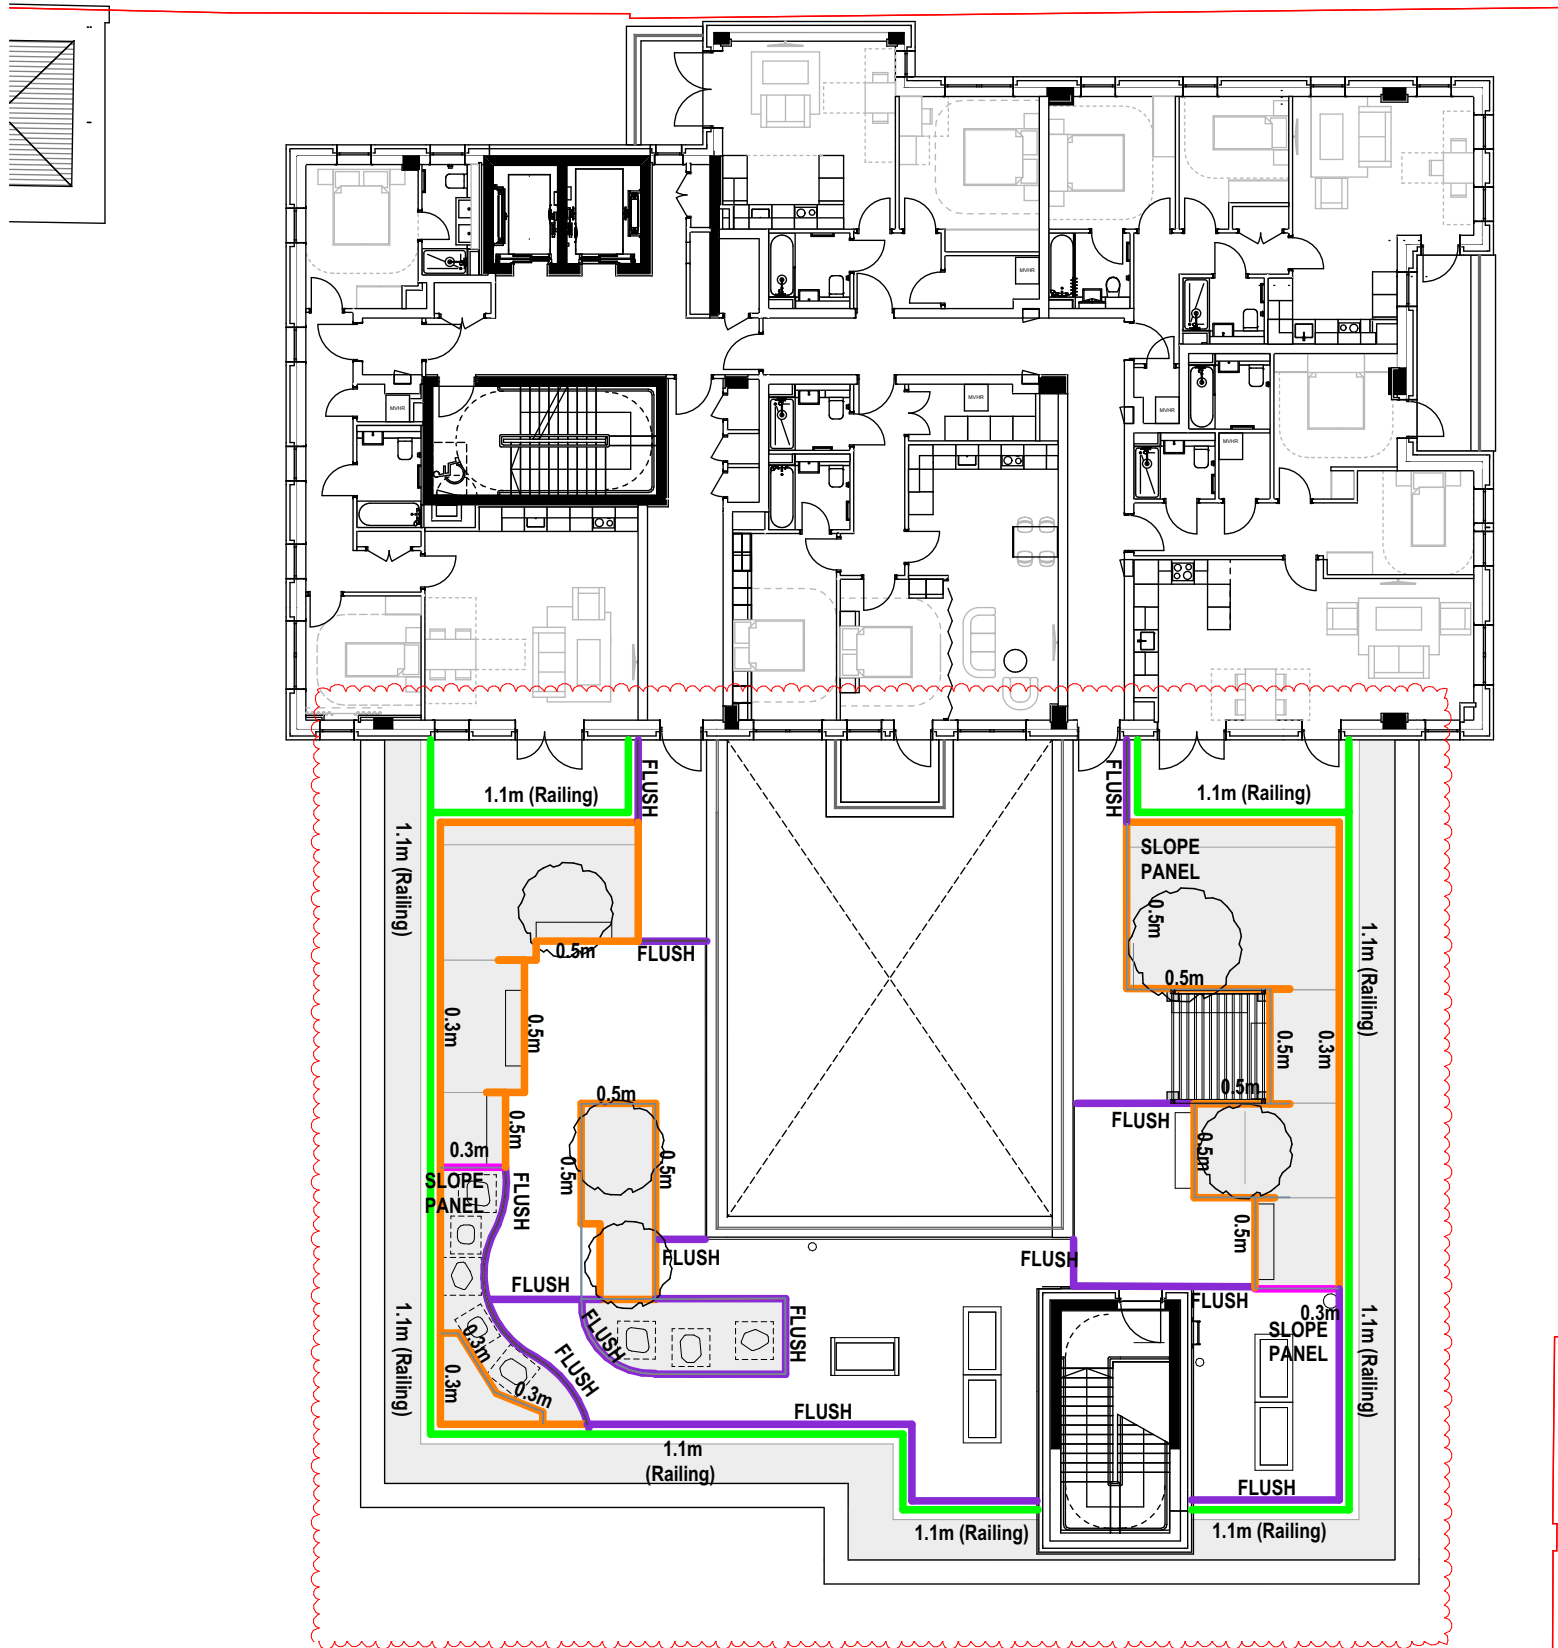

LEVEL 05 - ROOF TERRACE 1:200

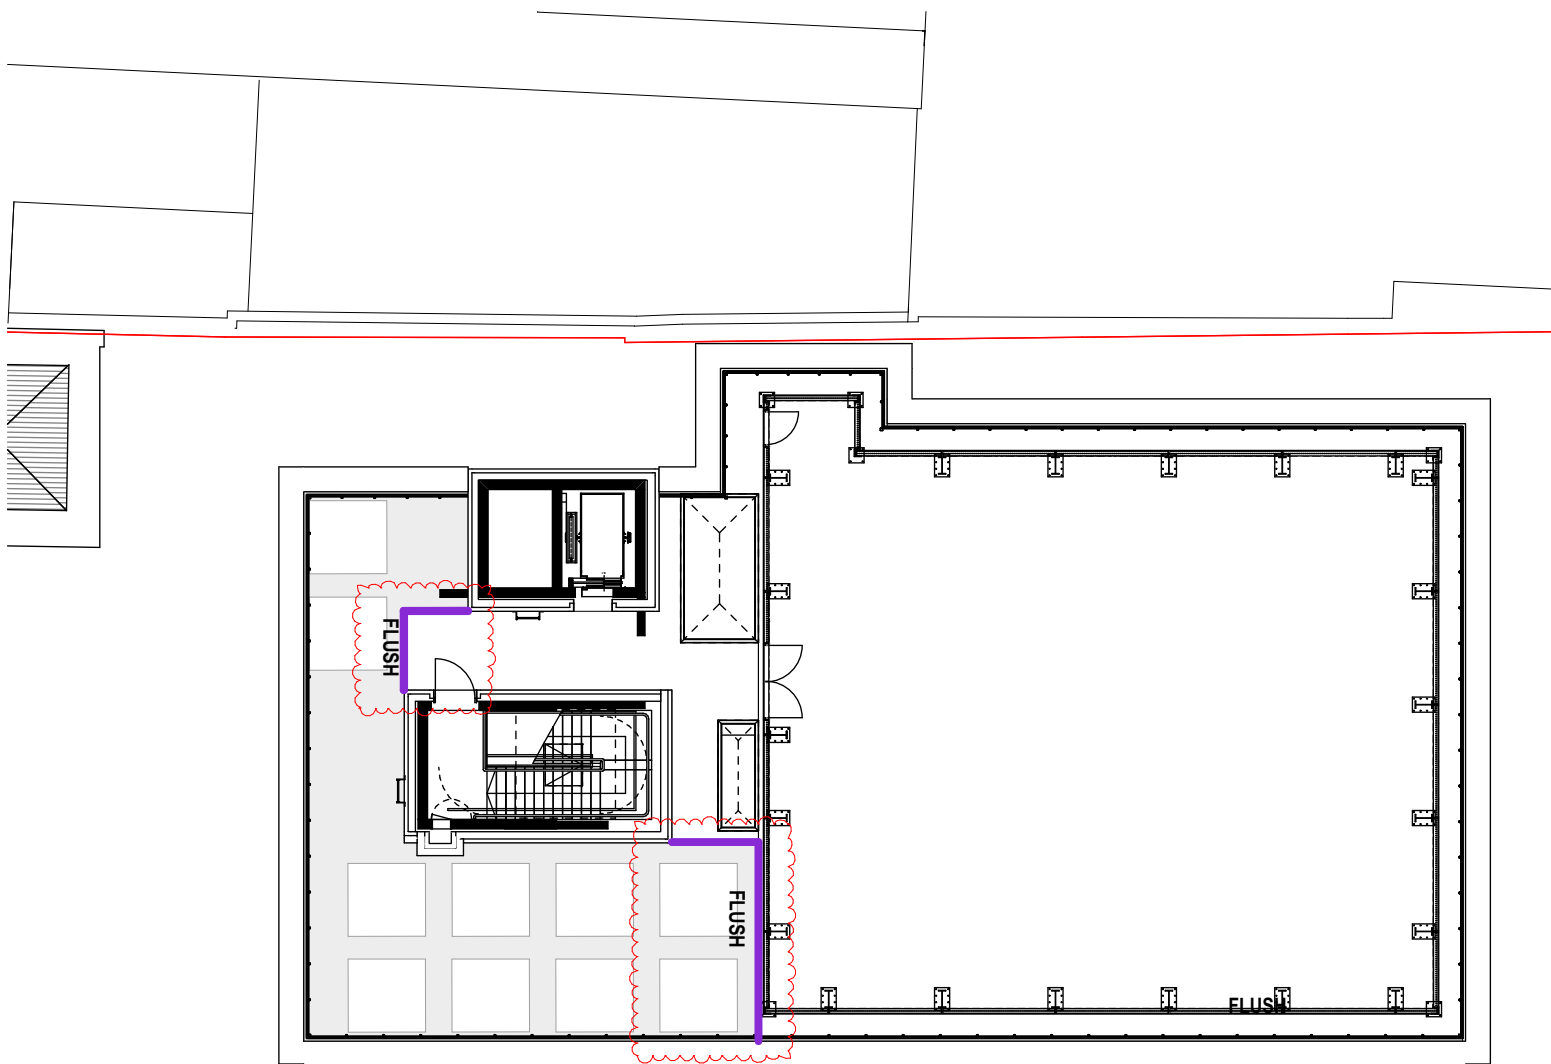

MAS-HLM-00-00-DR-L-00004 Landscape Boundary Plan - L08 1:200

Landscape Boundary Plan Key

Edging Type 1a
Logic Edinburgh Straight Module Planter System,
(E1a) Corten Steel Finish
SPEC REF: Q10/150C

LEVEL 03:
0.65m TOTAL PLANTER HEIGHT. FROM BASE TO
TOP OF PLANTER

LEVEL 05:
0.625m TOTAL PLANTER HEIGHT. FROM BASE TO
TOP OF PLANTER.


Edging Type 2A for straight sections
Logic Edinburgh Edge Straight System, Galvanised
Steel Powder Coated Finish, 3(W) x 100(H) x 2000(L)
mm x 100(Base width)mm
SPEC REF: Q10/150A

Edging Type 3 for curved sections
Logic Edinburgh Edge Curved System, Galvanised Steel
Finish, 3(W) x 100(H) x 2000(L)mm x 100(Base width)mm
SPEC REF: Q10/150B

Guardrail W3 (To new build roof garden)
Boundary railings to balconies and terrace boundaries.
Refer to Architects detail.

Notes

Check all dimensions on site. Do not scale from this drawing
Report any discrepancies and omissions to HLM Architects
This Drawing is Copyright ©

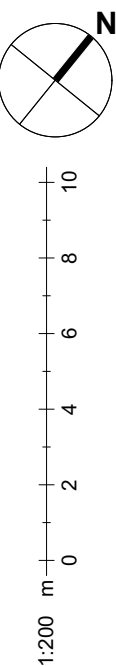

C01	REVISED SITE LAYOUT AS CLOUDED	02.08.23	HV	AO
T02	REVISED STAGE A TENDER ISSUE	11.04.22	HV	AO
T01	NB STAGE A TENDER ISSUE	12.02.21	HV	AO
Rev	Description	Date	By	Chk

Revisions

Project

**BEDFORD PASSAGE
DEVELOPMENT:
BEDFORD HOUSE
BEDFORD COURT**

Client

**MIDDLESEX ANNEXE
LLP**

Title

**LANDSCAPE BOUNDARY
PLAN - TERRACES**

Drawing No.	Revision
-------------	----------

BPD-HLM-NB-00-DR-L-25002 C01

Scale @ A1	Drawn
------------	-------

1:200 HV

Date	Checked
------	---------

12.02.2021 HLM



© HLMArchitects
2nd Floor
The Ruskin Building
Tudor Square
Sheffield S1 2LA

www.hlmarchitects.com
T. +44 (0) 114 263 9600
F. +44 (0) 114 263 9650
sheffield@hlmarchitects.com

