
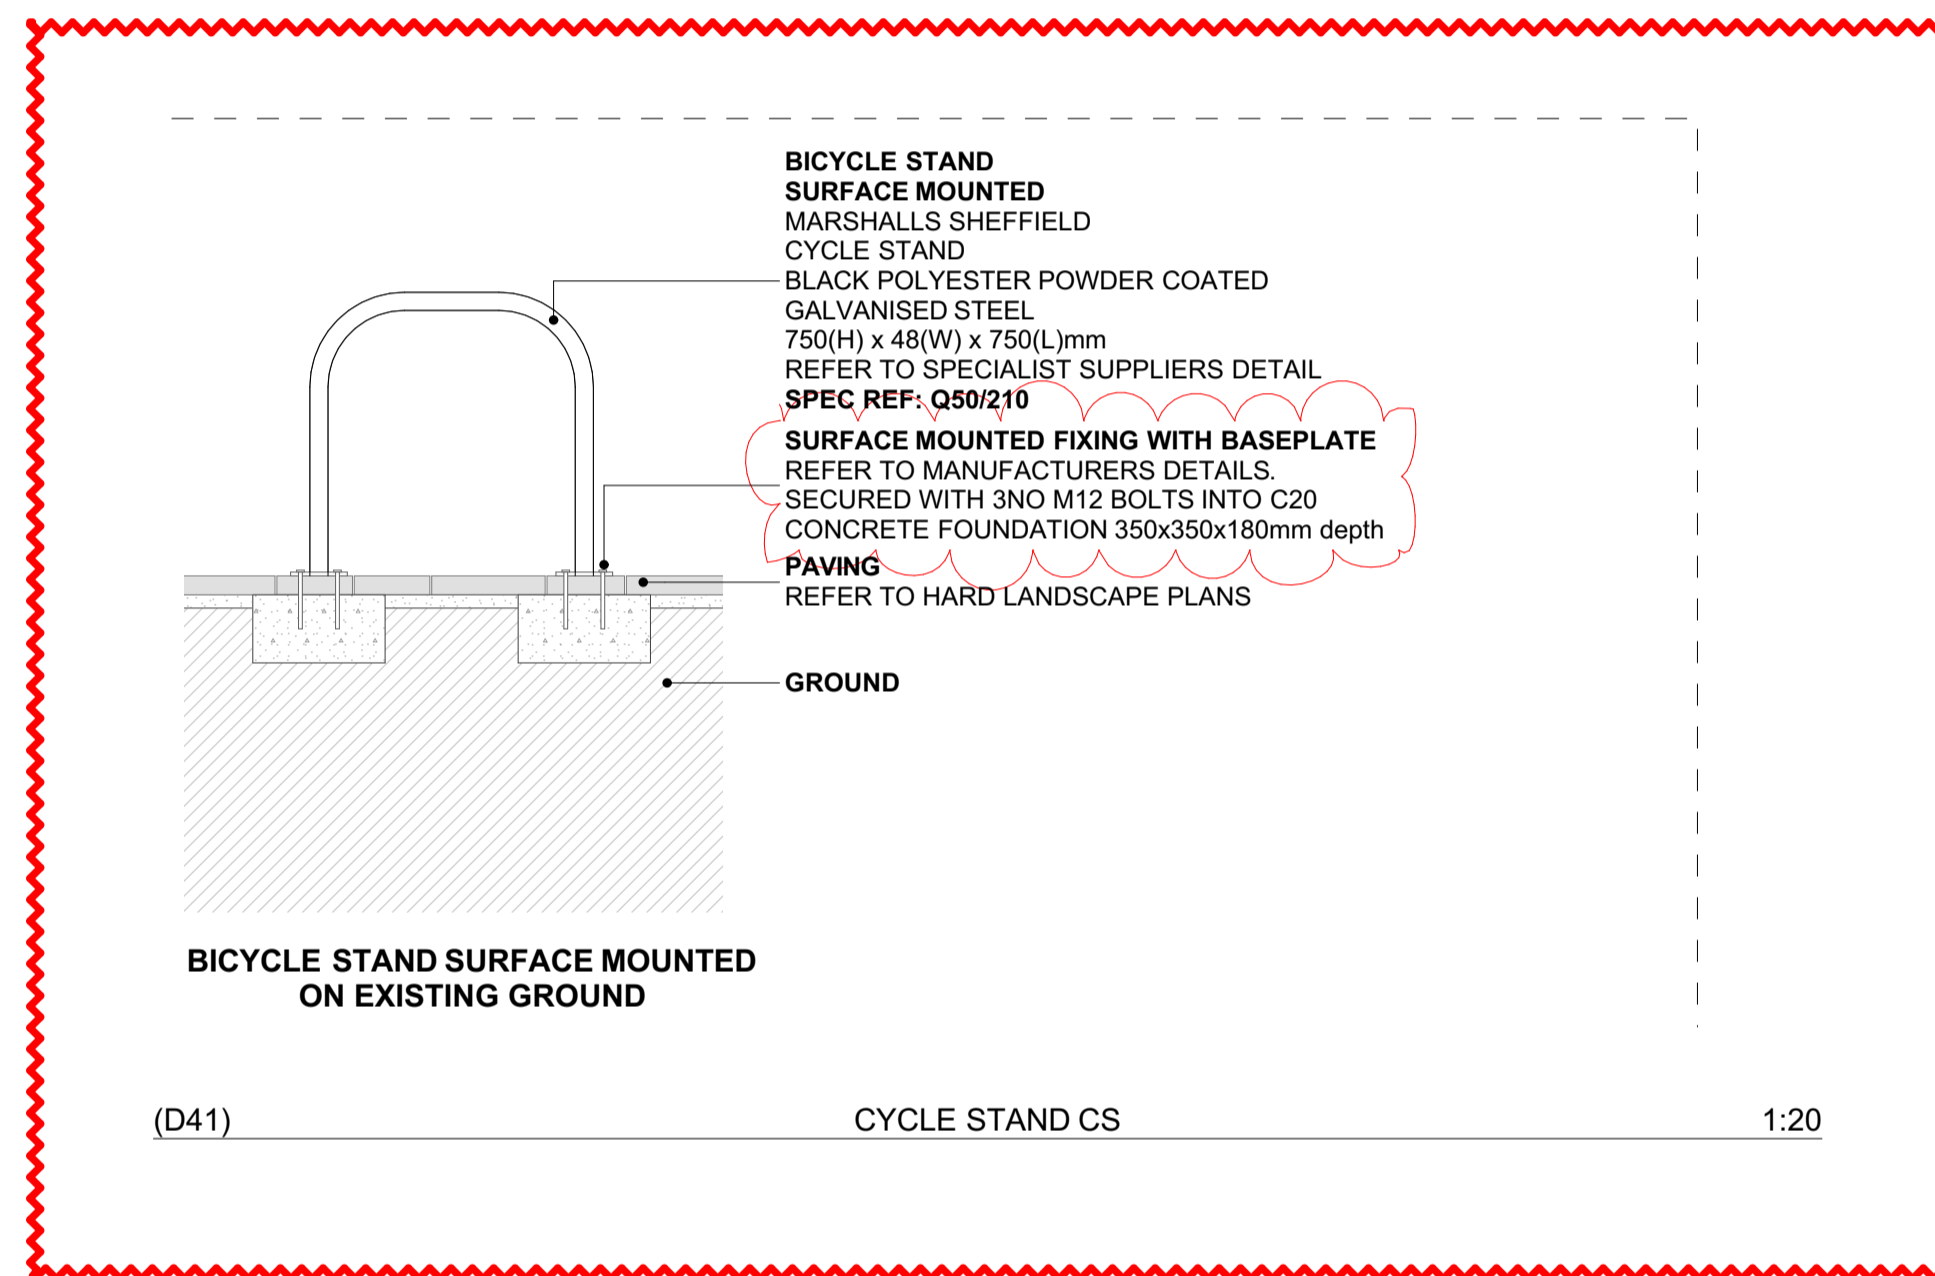


Notes
Check all dimensions on site. Do not scale from this drawing
Report any discrepancies and omissions to HLM Architects
This Drawing is Copyright ©

**NOTE: TO BE READ WITH
BPD-HLM-XX-XX-SP-L-00601
LANDSCAPE SPECIFICATION FOR DETAILS**

Rev C09 update

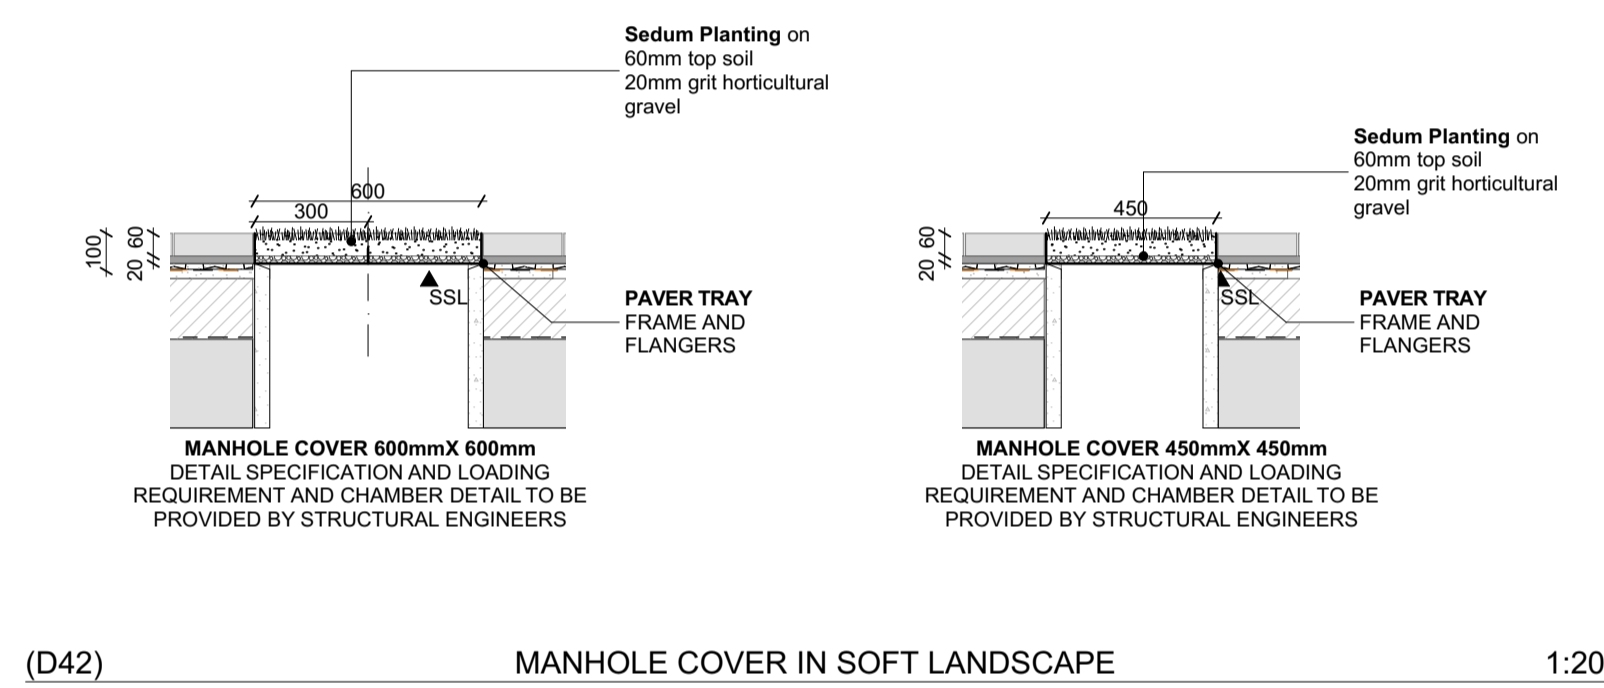

Amended to show surface
mount fixing only - other
details omitted

Rev	Description	Date	By	Chk
C10	REVISED STAGE 5 ISSUE	19.12.22	AO	AO
C09	REVISED STAGE 5 ISSUE	07.10.22	KA	AO
C08	NORTH HOUSE AND WORK HOUSE - STAGE 5 ISSUE	15.01.21	HV	AO
C07	STAGE 4 (PCSA STAGE 1 DESIGN REVIEW)	17.07.20	HV	AO
C06	REVISED STAGE 4 ISSUE	17.01.20	HV	AO
C05	ISSUED FOR COORDINATION	10/10/19	LF	AO
C04	ISSUED FOR COORDINATION	26/09/19	LF	AO
C03	ISSUE FOR TENDER	08/02/19	MC	AO
C02	ISSUE FOR TENDER	26/10/18	MC	PI
C01	FOR INFORMATION	02/10/18	MC	PI

Revisions
Project

**BEDFORD PASSAGE
DEVELOPMENT**

Client
**MIDDLESEX ANNEXE
LLP**

Title
**HARD LANDSCAPE
DETAILS - SHEET 04**

Drawing No. **BPD-HLM-00-XX-DR-L-30404** Revision **C10**

Scale @ A1 Drawn
As Drawing BH
Date Checked
04/10/2018 HLM



© HLMArchitects
2nd Floor
The Ruskin Building
Tudor Square
Sheffield S1 2LA

www.hlmarchitects.com
T. +44 (0) 114 263 9600
F. +44 (0) 114 263 9650
sheffield@hlmarchitects.com

