




D105 TYPICAL RAISED PLANTER DETAIL - TO TERRACES 1:20

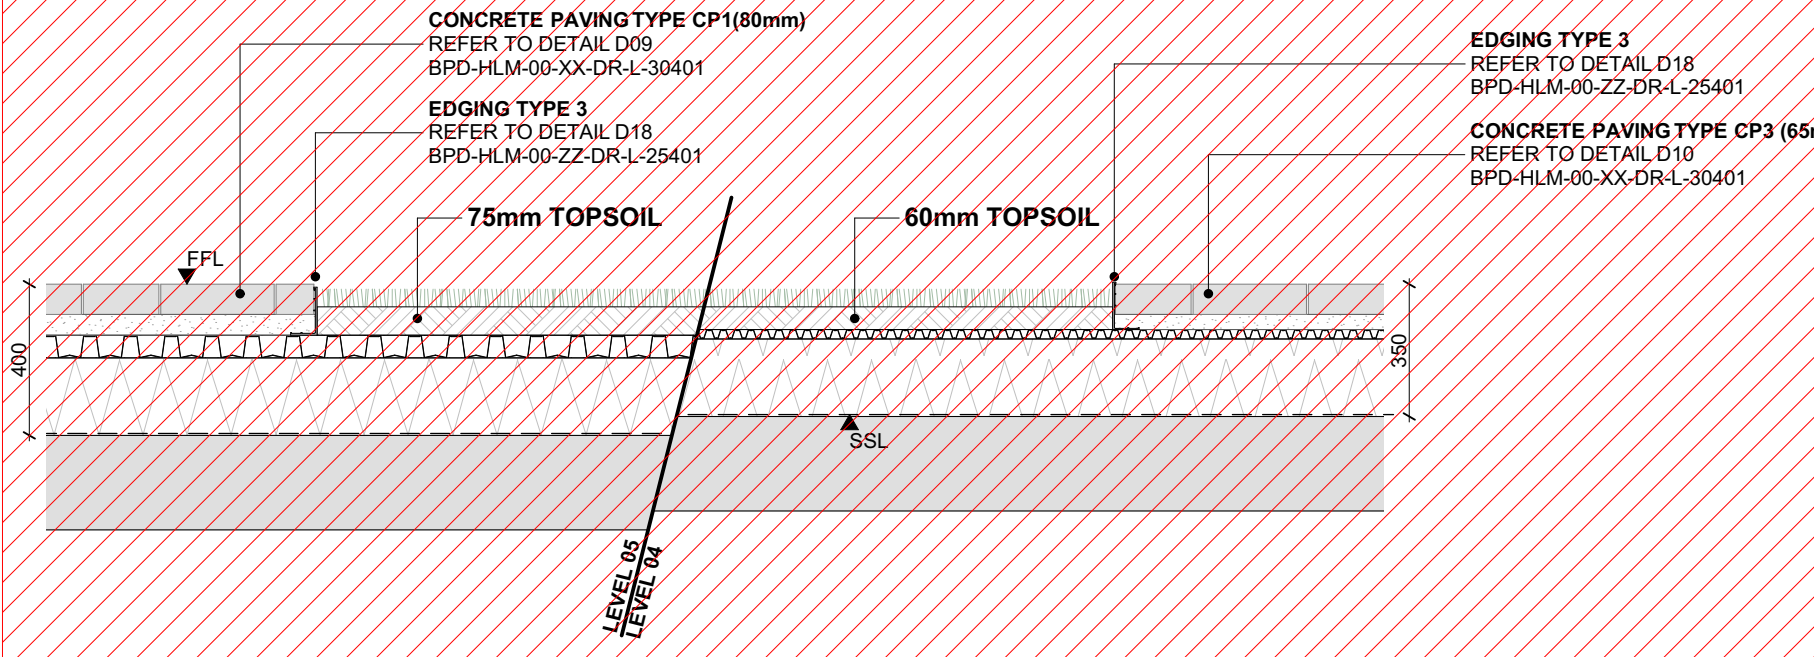


D107 TYPICAL GREEN ROOF DETAIL - TO TERRACES 1:20

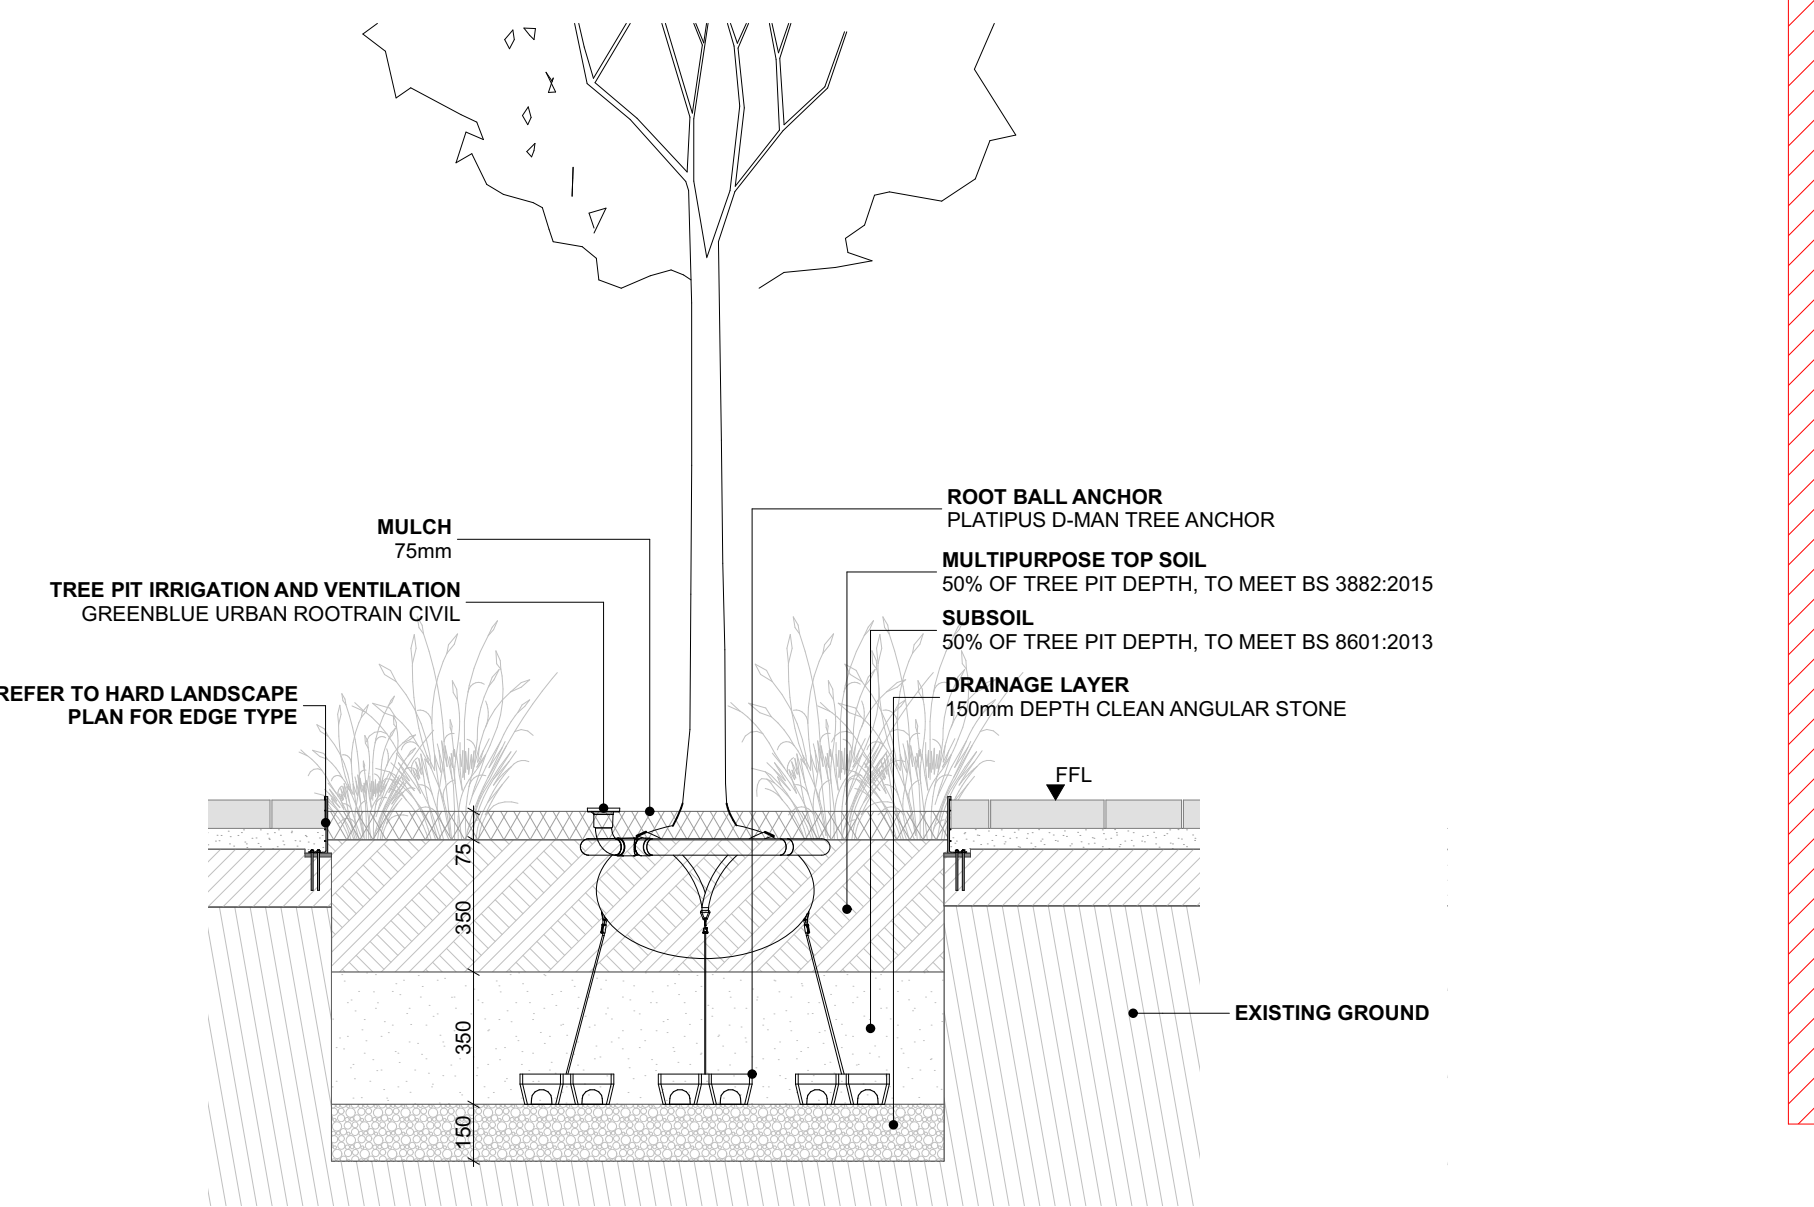


D109 TYPICAL TREE PIT DETAIL - IN SOFT LANDSCAPE 1:20

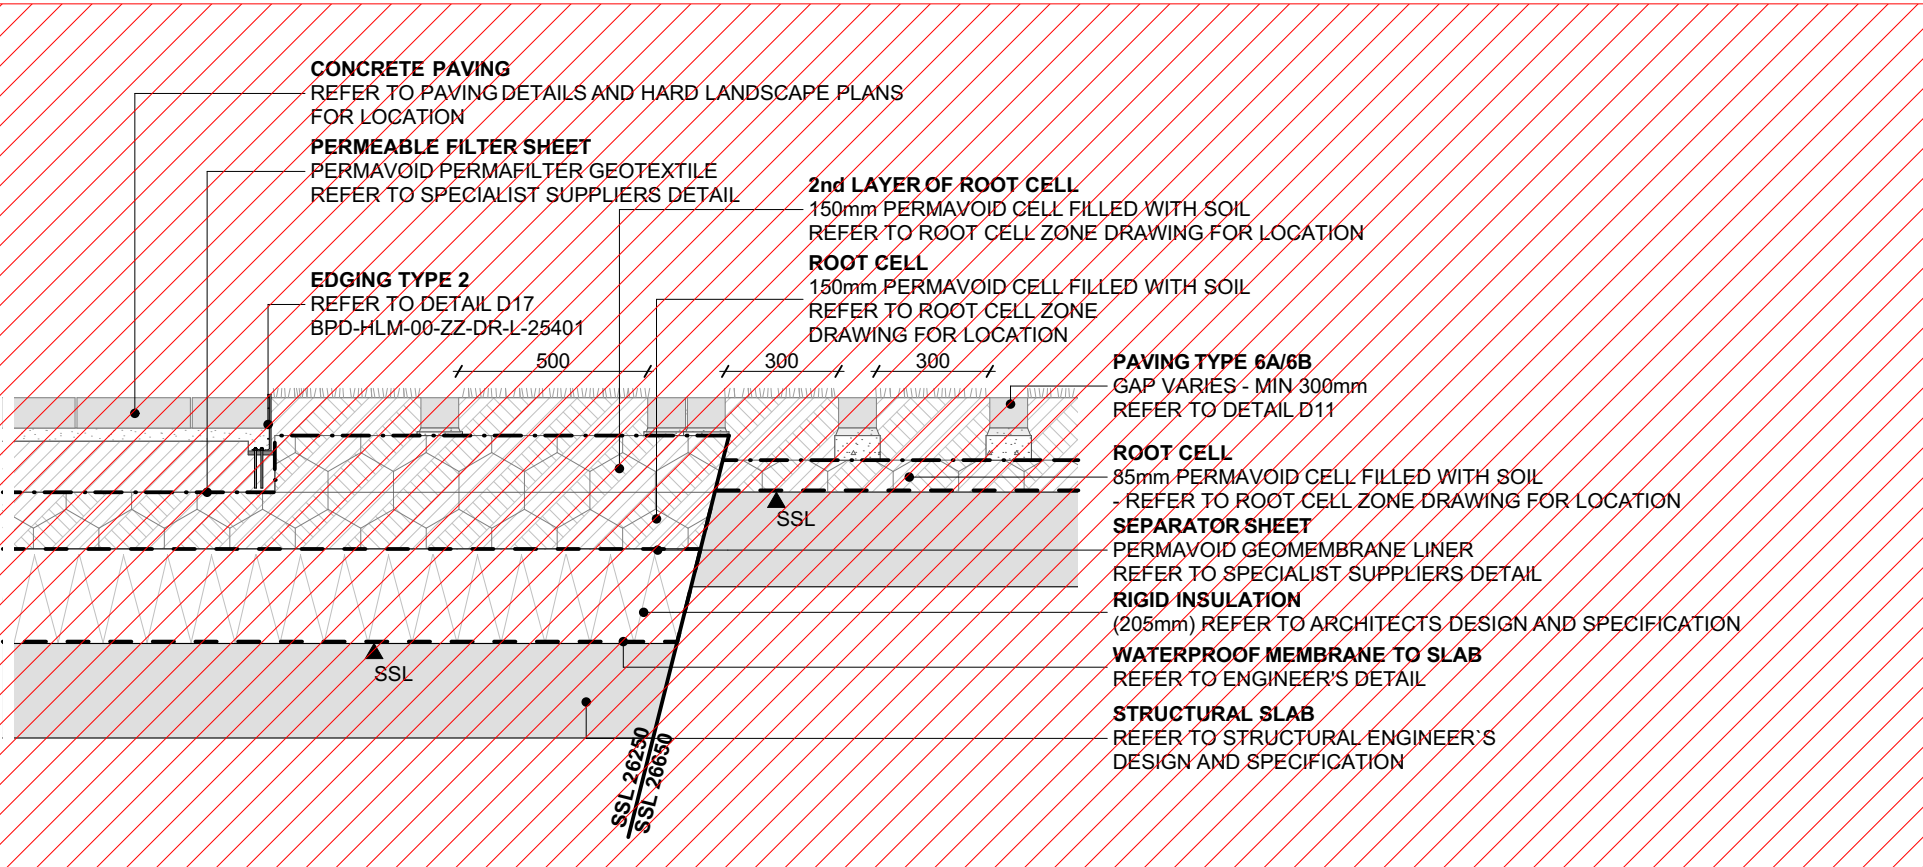


D106 TYPICAL GRASS/ SEDUM & PAVING DETAIL - TO TERRACES 1:20

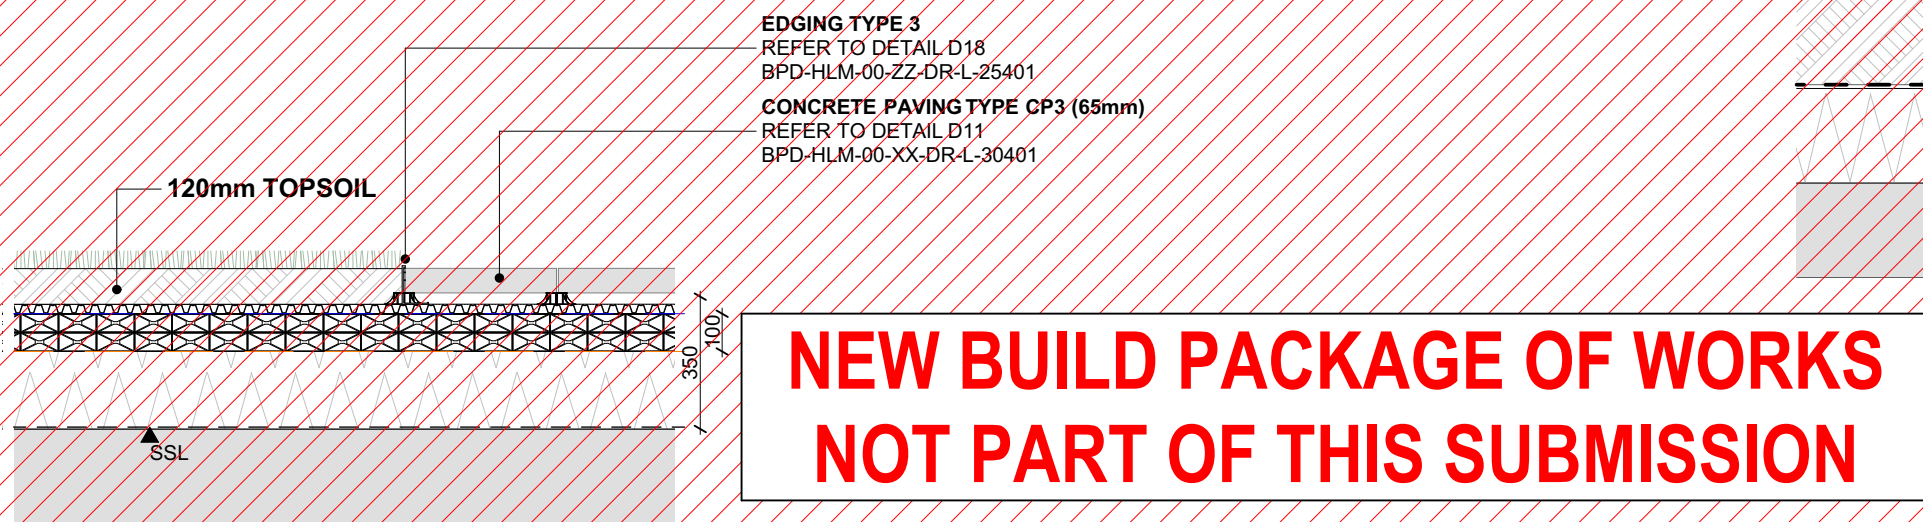


D108 TYPICAL GREEN ROOF DETAIL - TO ROOF 1:20

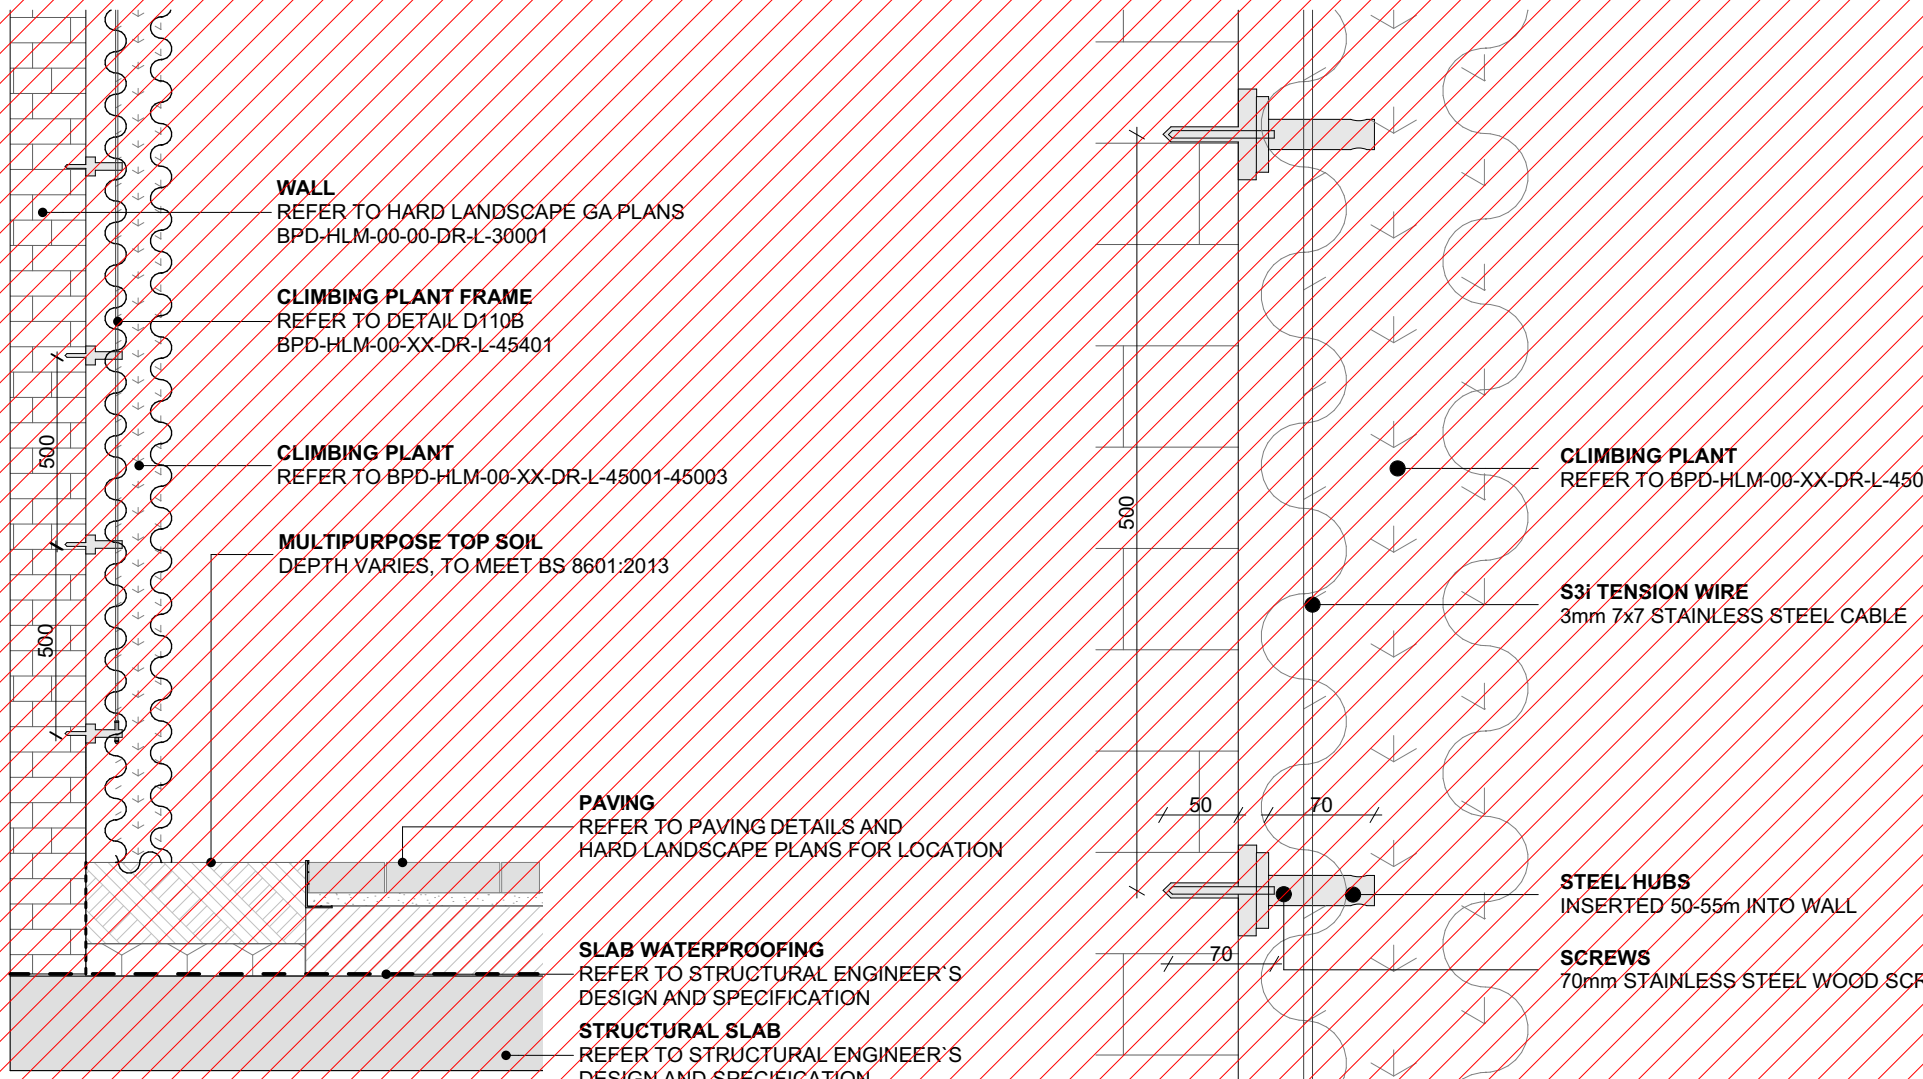


D110 TYPICAL CLIMBING PLANT DETAIL 1:20

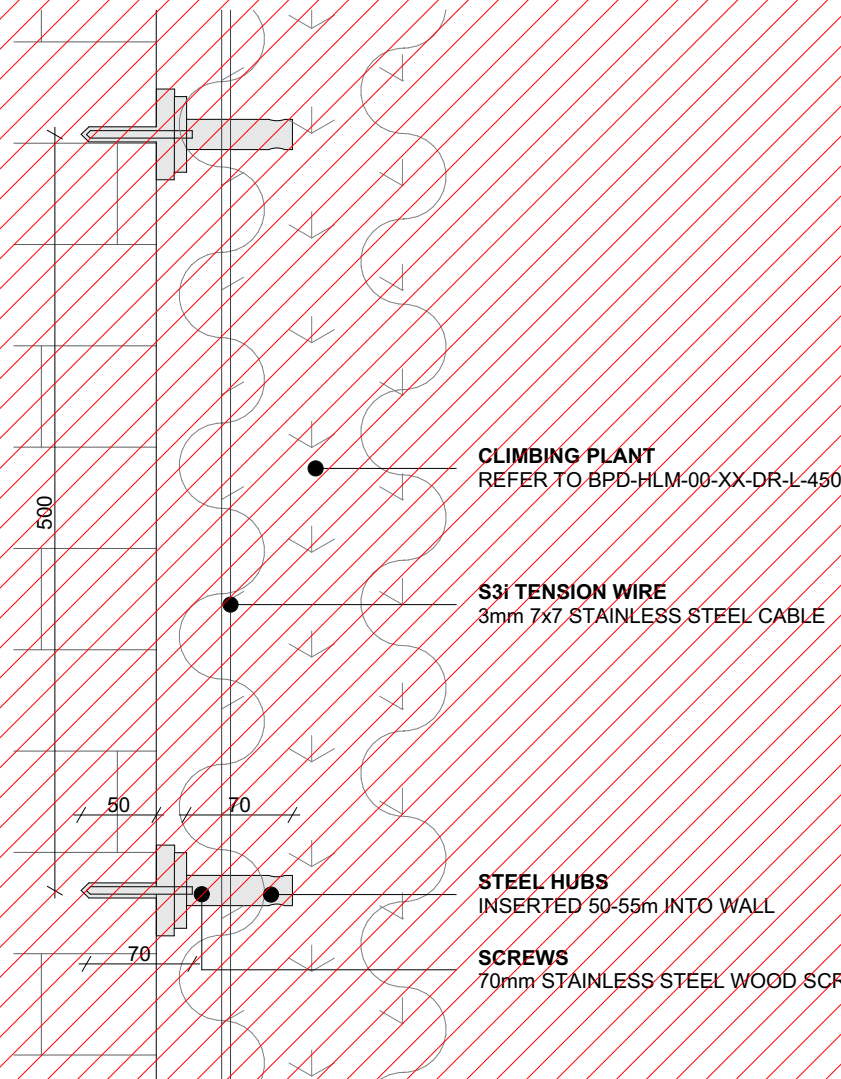


D110B CLIMBING PLANT FRAME DETAIL 1:5

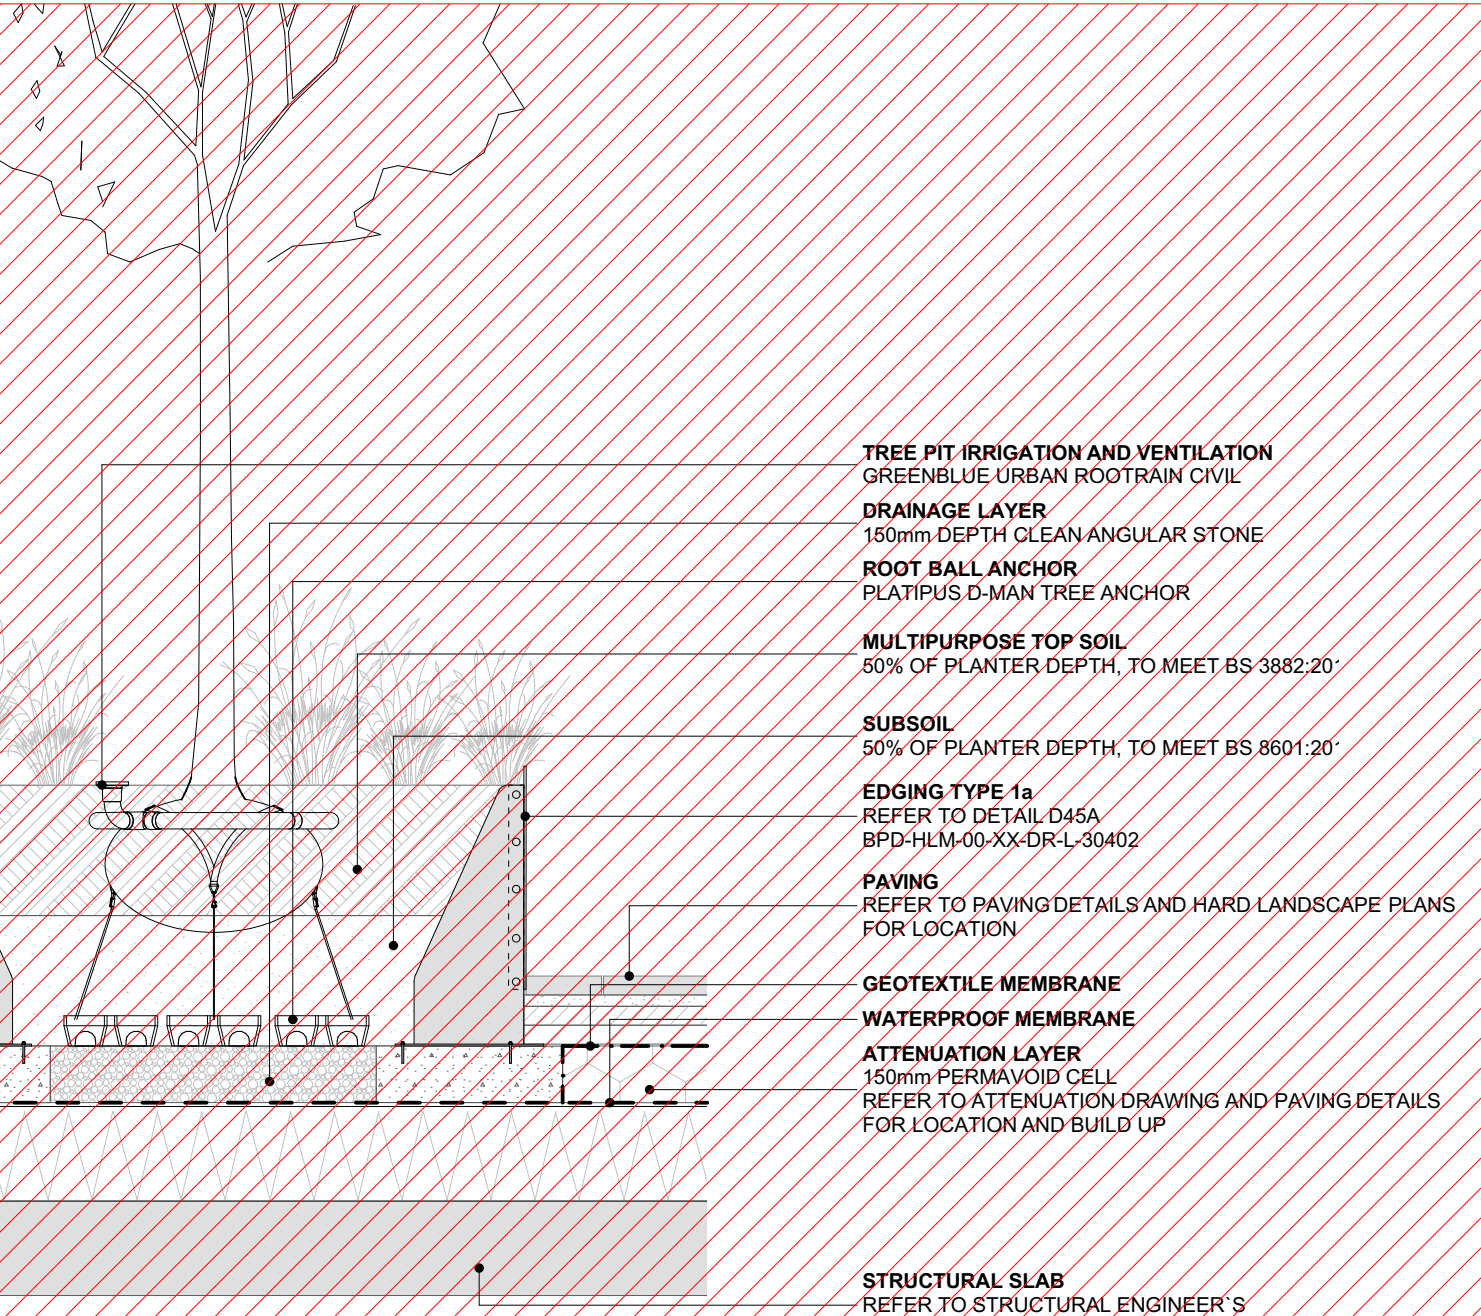

TYPICAL TREE PIT DETAIL (TO PODIUM) - IN HARD LANDSCAPE 1:20

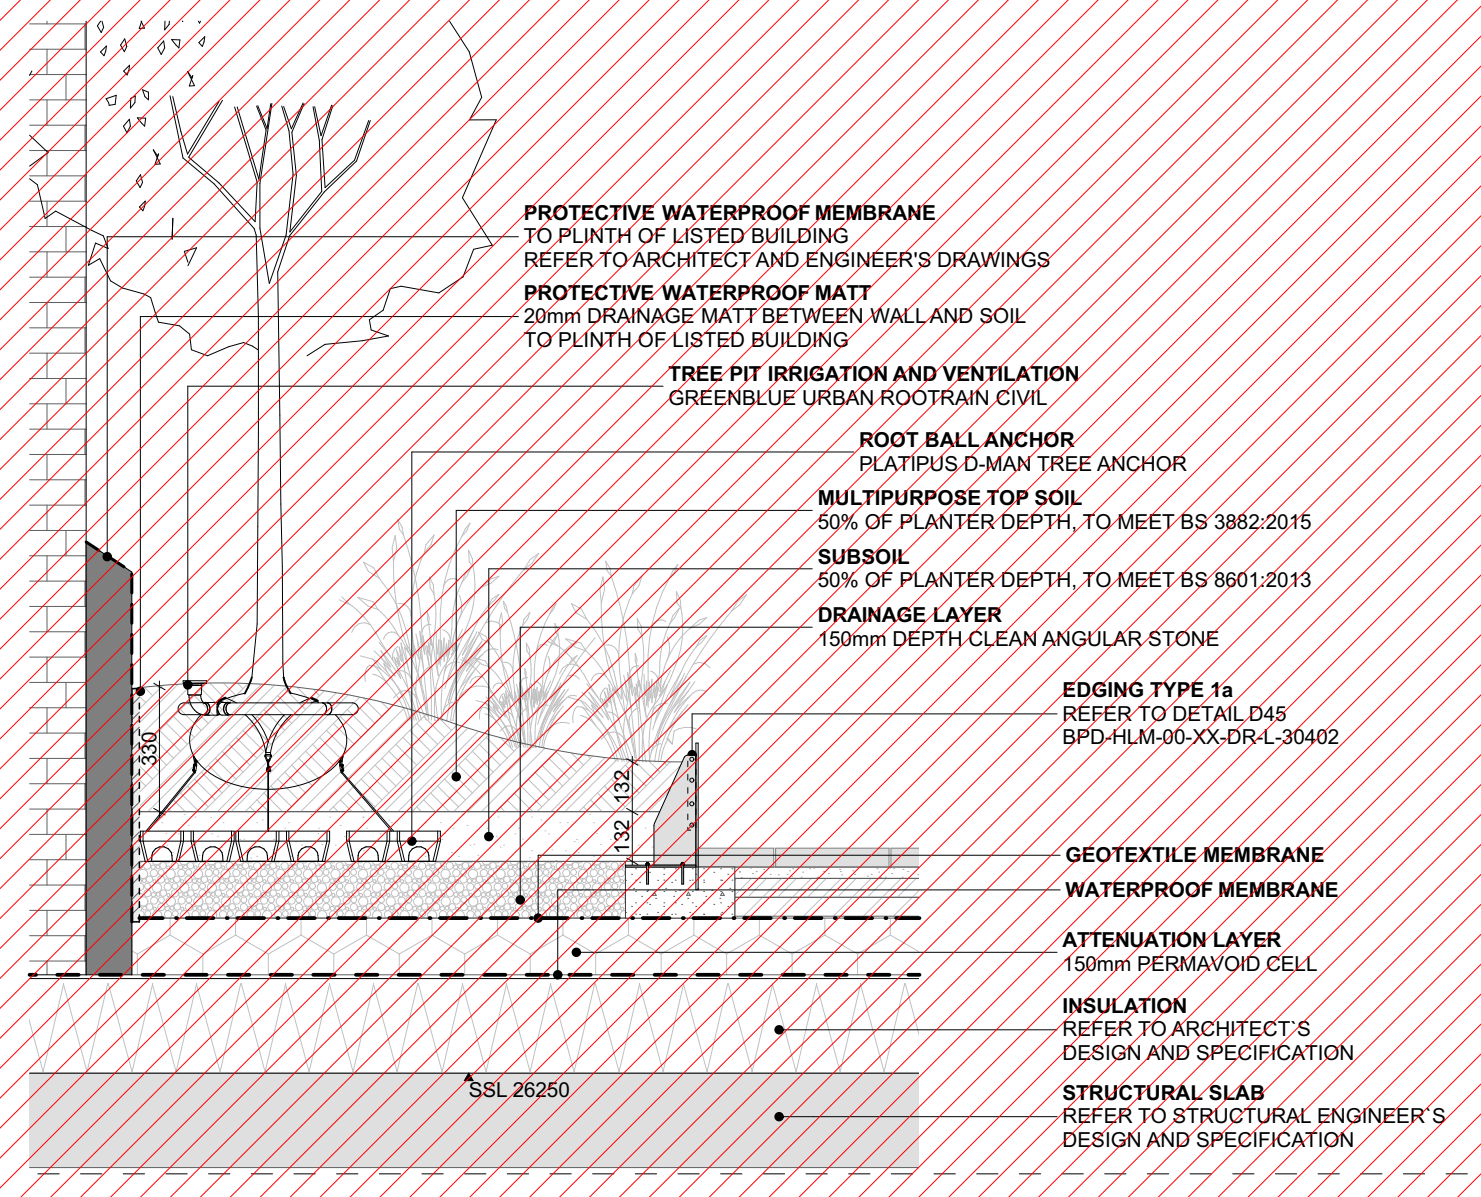


D103 TYPICAL TREE PIT DETAIL - ADJACENT TO WORKHOUSE 1:20

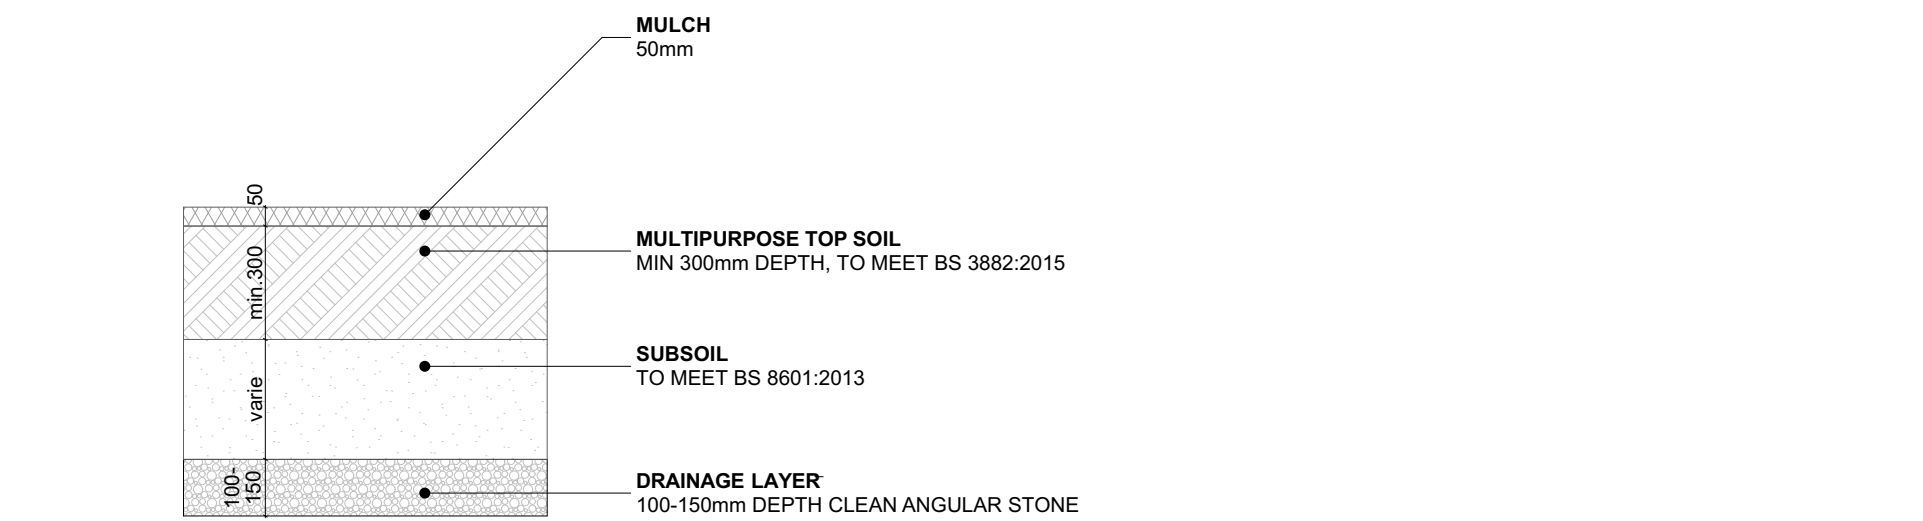

D111 TYPICAL PLANTER DETAIL SOFT BUILD UP 1:20

Notes
Check all dimensions on site. Do not scale from this drawing.
Report any discrepancies and omissions to HLM Architects.
This Drawing is Copyright ©

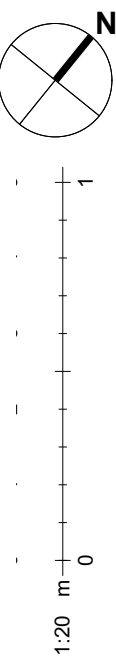

NEW BUILD PACKAGE OF WORKS
NOT PART OF THIS SUBMISSION

| | | | | |
|-----|--|----------|----|-----|
| C08 | NORTH HOUSE AND WORK HOUSE - STAGE 5 ISSUE | 18.01.21 | HV | AO |
| C07 | REVISED STAGE 4 ISSUE | 14.08.20 | HV | AO |
| C06 | REVISED STAGE 4 ISSUE | 17.01.20 | HV | AO |
| C05 | ISSUED FOR COORDINATION | 10/10/19 | LF | AO |
| C04 | ISSUED FOR COORDINATION | 26/06/19 | LF | AO |
| C03 | ISSUE FOR TENDER | 08/02/19 | MC | AO |
| C02 | ISSUE FOR TENDER | 26/10/18 | MC | PI |
| C01 | FOR INFORMATION | 05/10/18 | MC | PI |
| Rev | Description | Date | By | Chk |

Revisions
Project

BEDFORD PASSAGE DEVELOPMENT

Client

MIDDLESEX ANNEXE LLP

Title

SOFT LANDSCAPE DETAILS

Drawing No. BPD-HLM-00-XX-DR-L-45401
Revision C08

Scale @ A1
As Drawing
Date 04/10/2018
Drawn BH
Checked HLM



© HLM Architects
2nd Floor
The Ruskin Building
Tudor Square
Sheffield S1 2LA
www.hlmarchitects.com
T. +44 (0) 114 263 9600
F. +44 (0) 114 263 9650
sheffield@hlmarchitects.com

1:20 m 0 1