



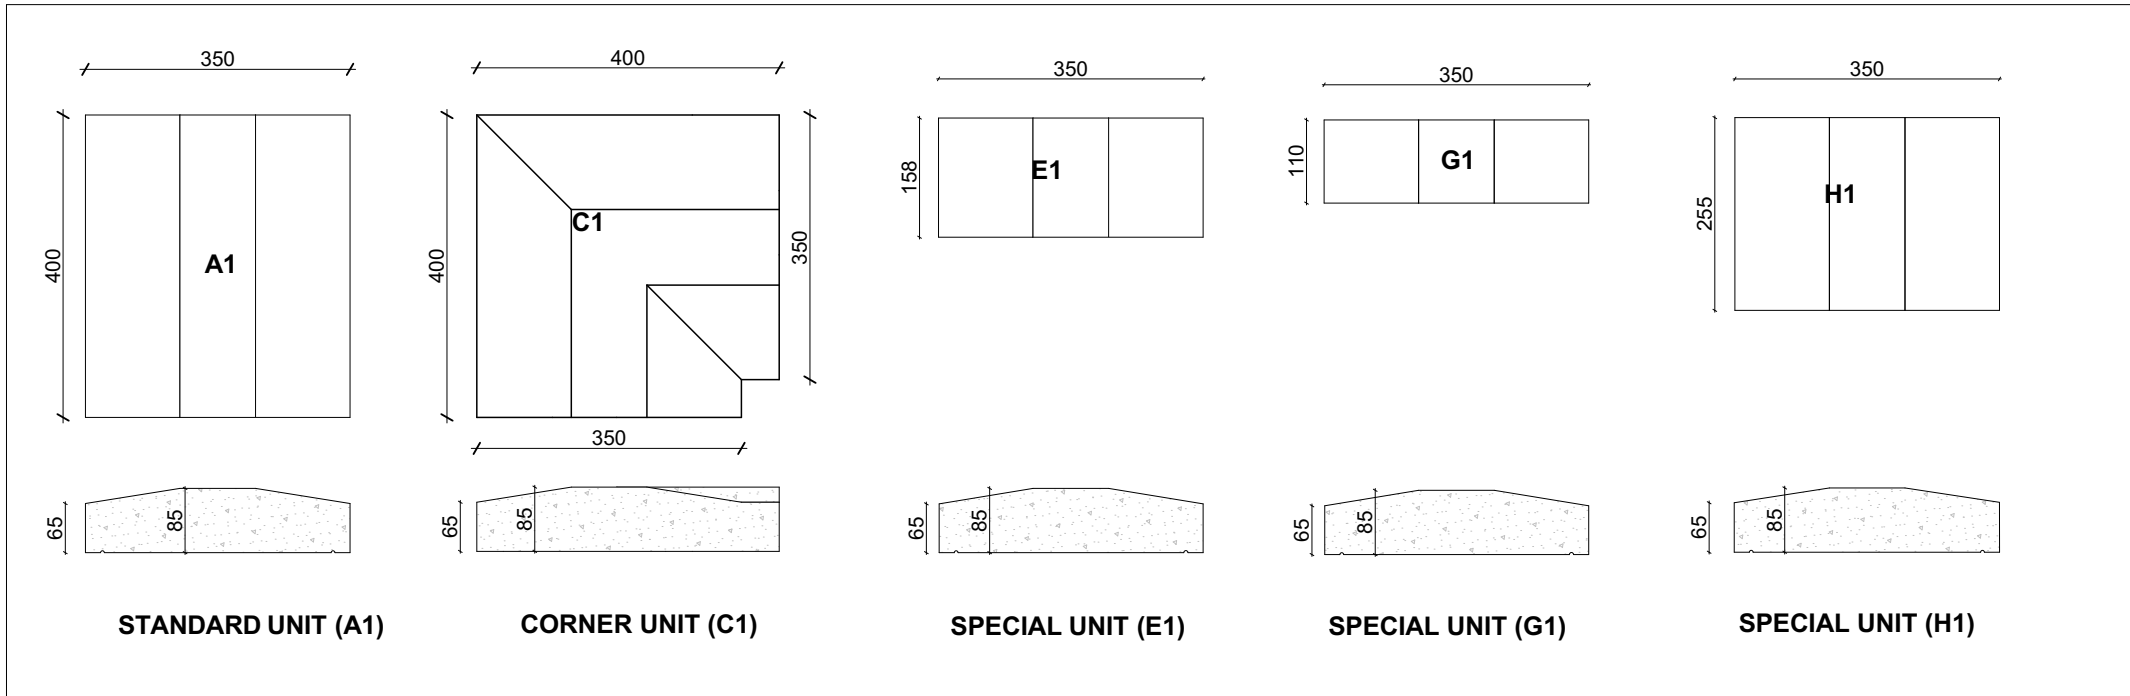

COPING STONE UNITS

1:10

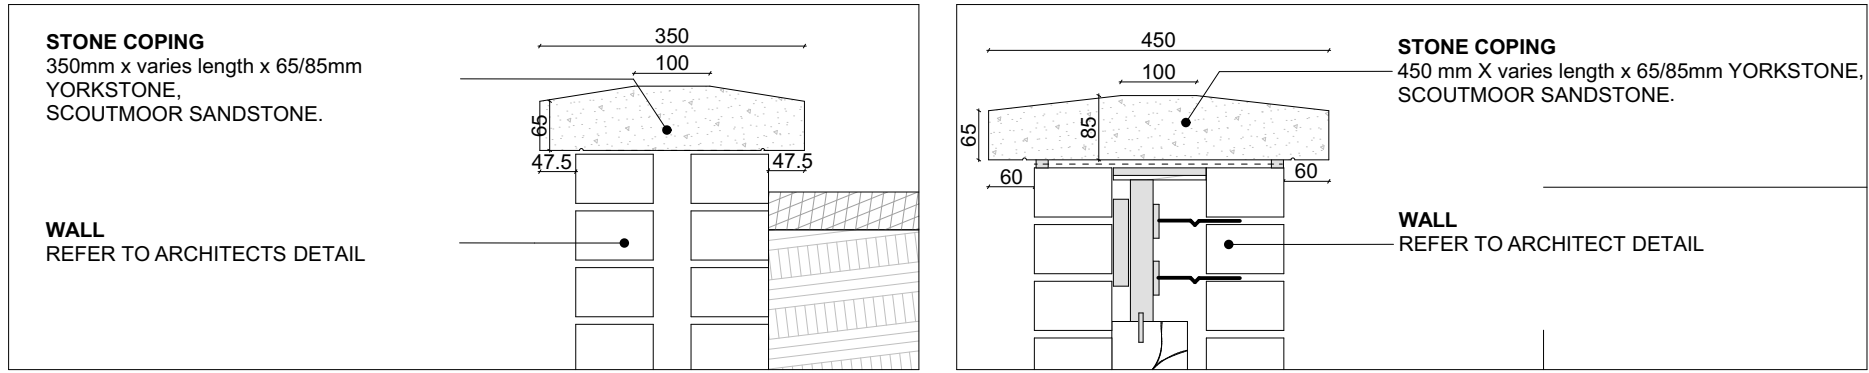


COPING STONE 350MM

1:10


COPING STONE 450MM

1:10

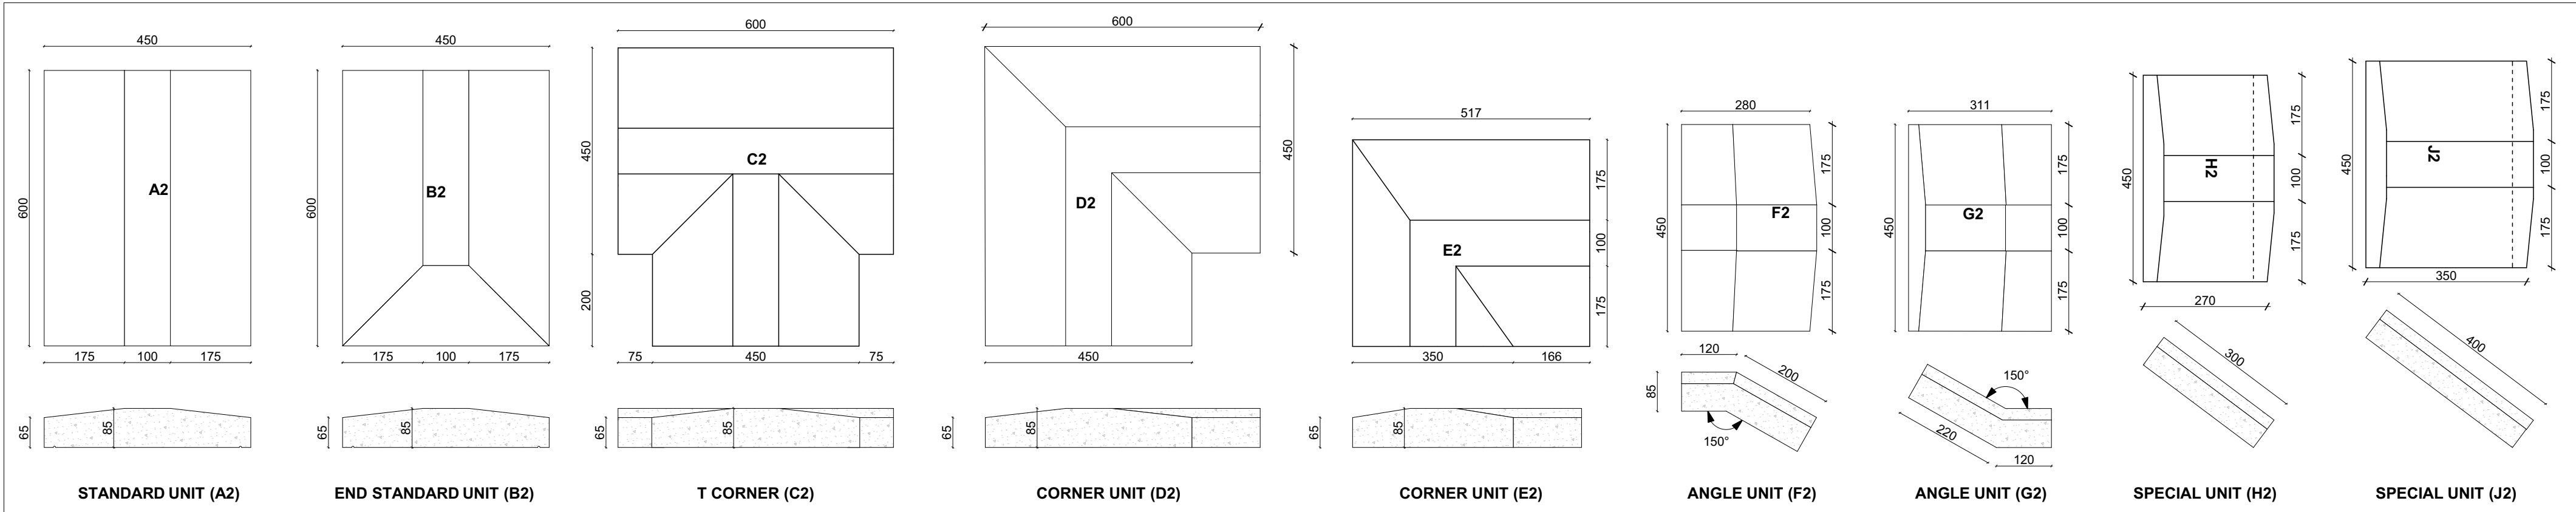


COPING STONE UNITS

1:10

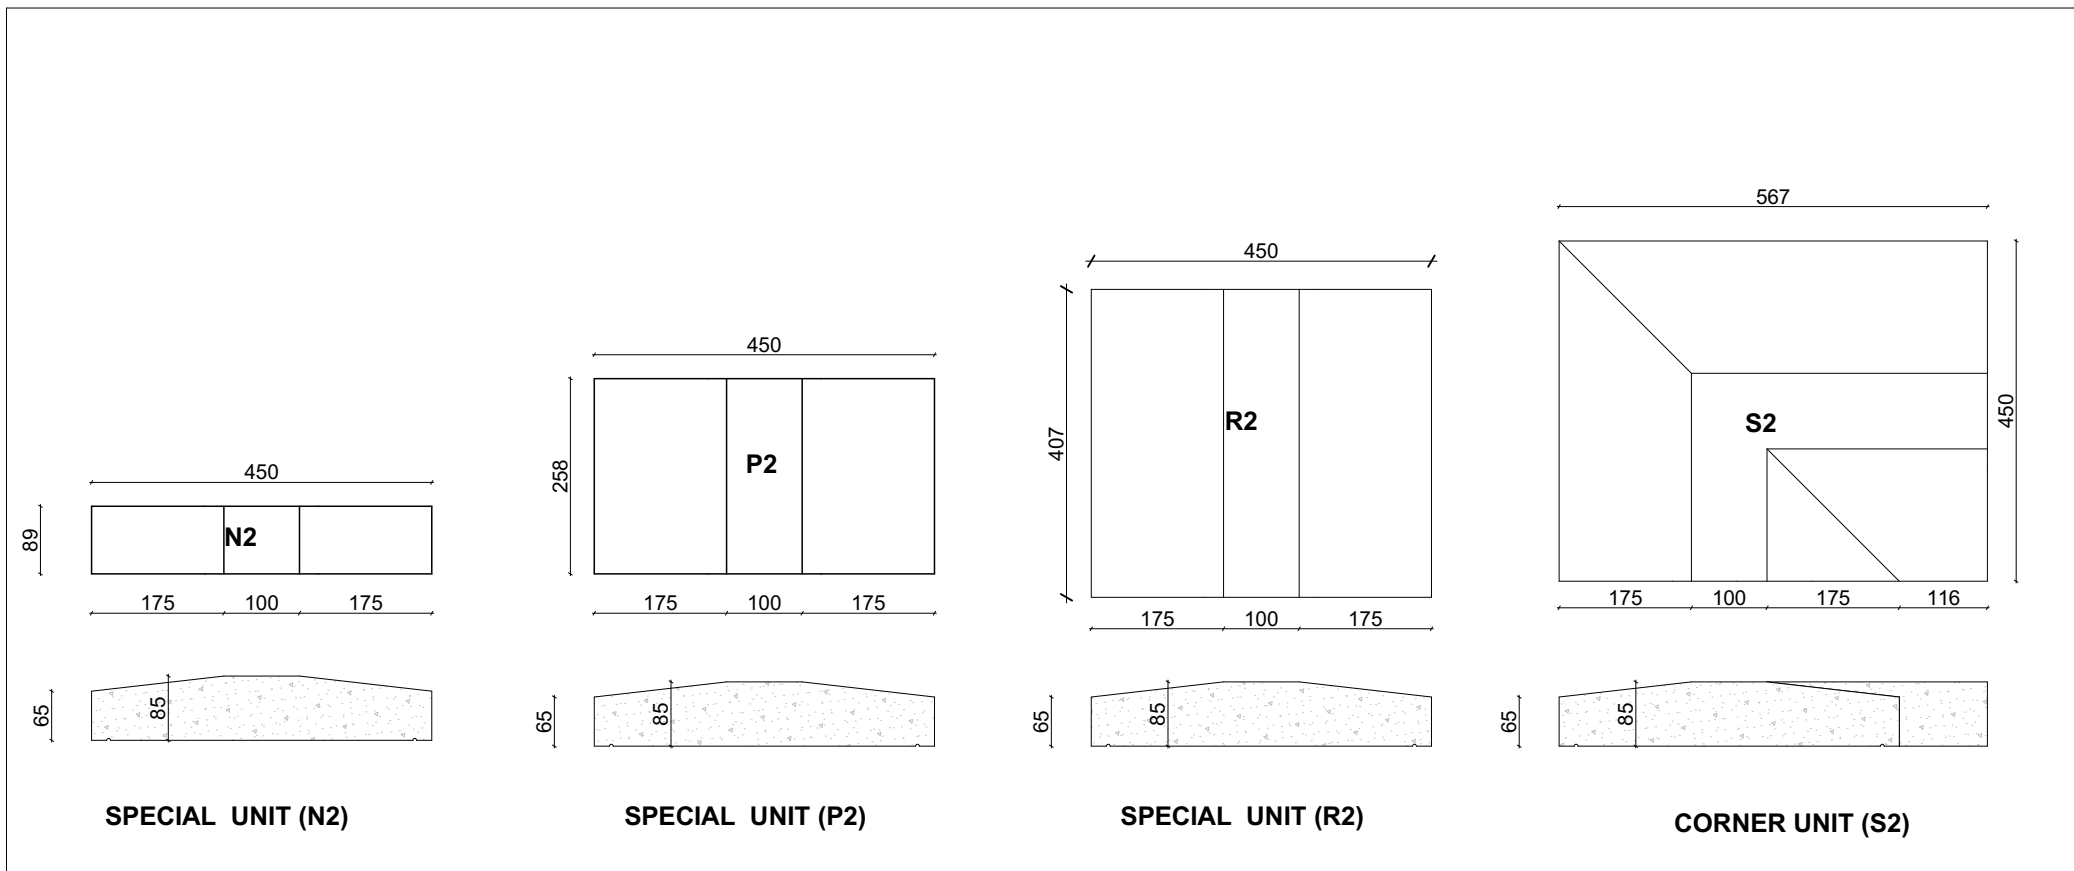

COPING STONE UNITS


1:10

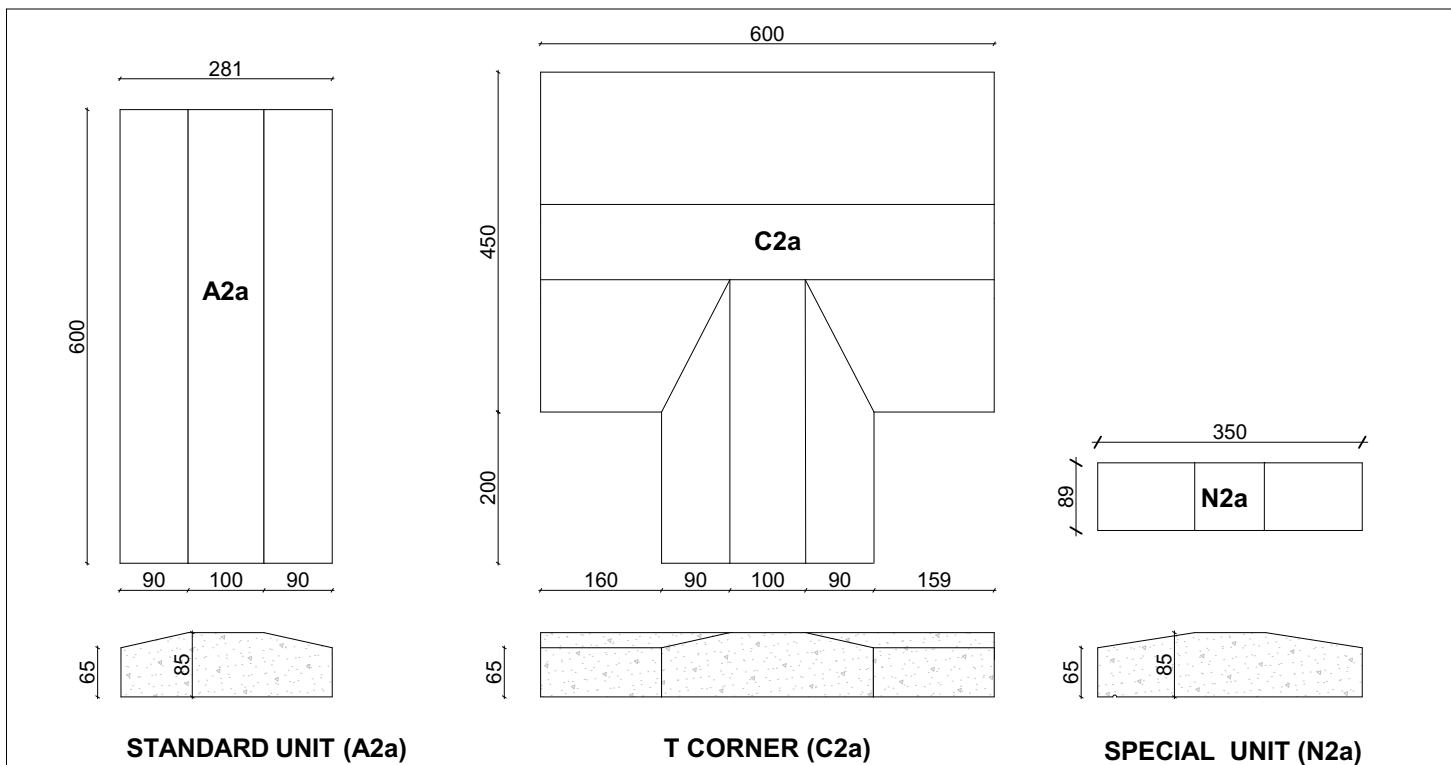


COPING STONE UNITS

1:10


Refer to Architects detailed drawings for wall type details
Drawing:
BPD-LDW-NH-ZZ-DR-A-251004
BPD-LDW-NH-ZZ-DR-A-251005
BPD-LDW-NH-ZZ-DR-A-251008

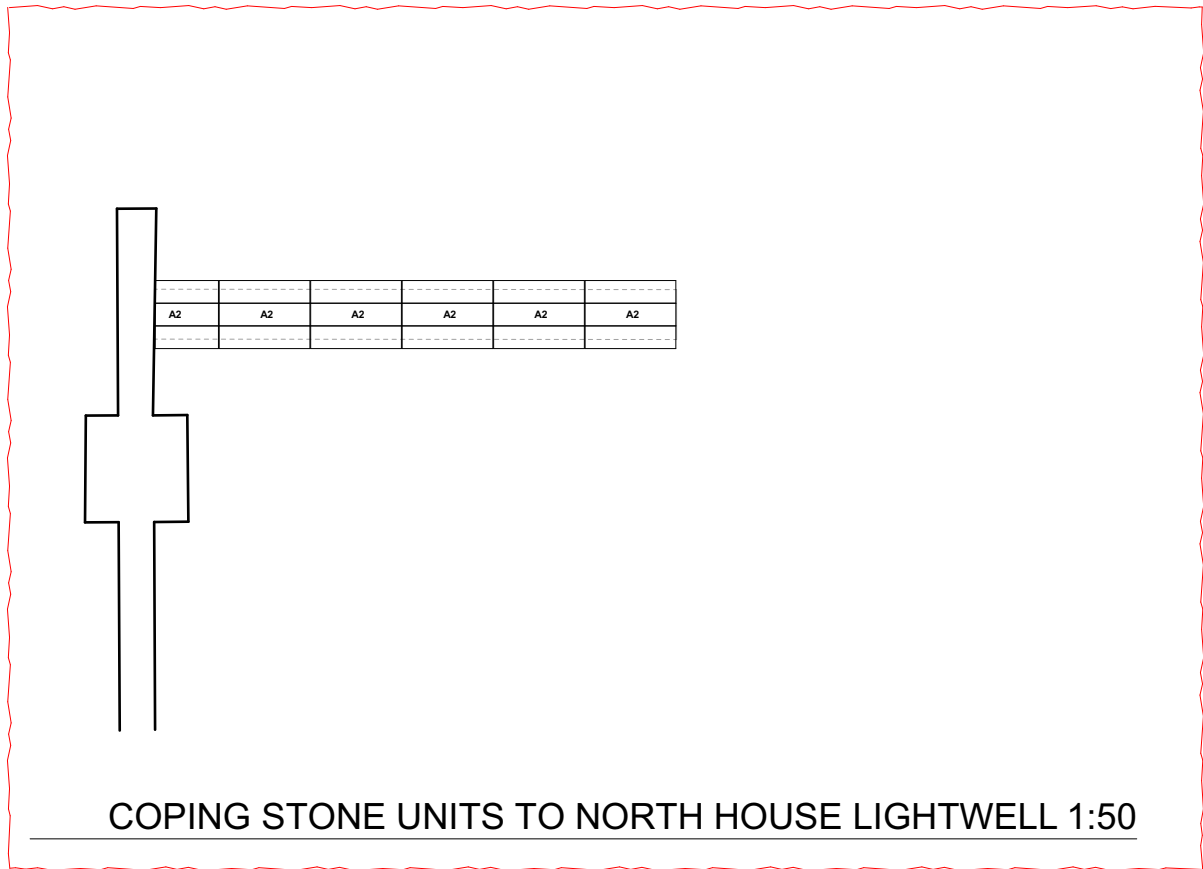

COPING STONE UNITS TO NORTH HOUSE LIGHTWELL 1:50

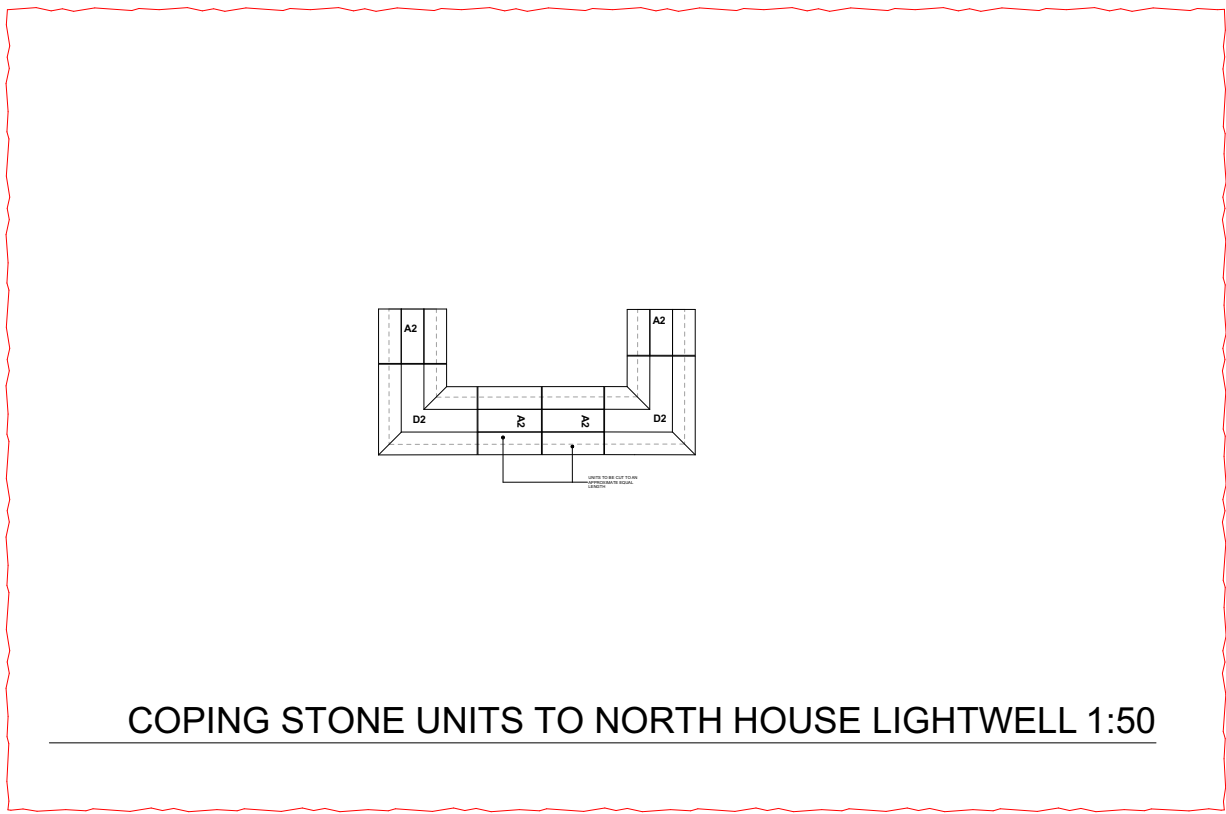

COPING STONE UNITS TO NORTH HOUSE LIGHTWELL 1:50

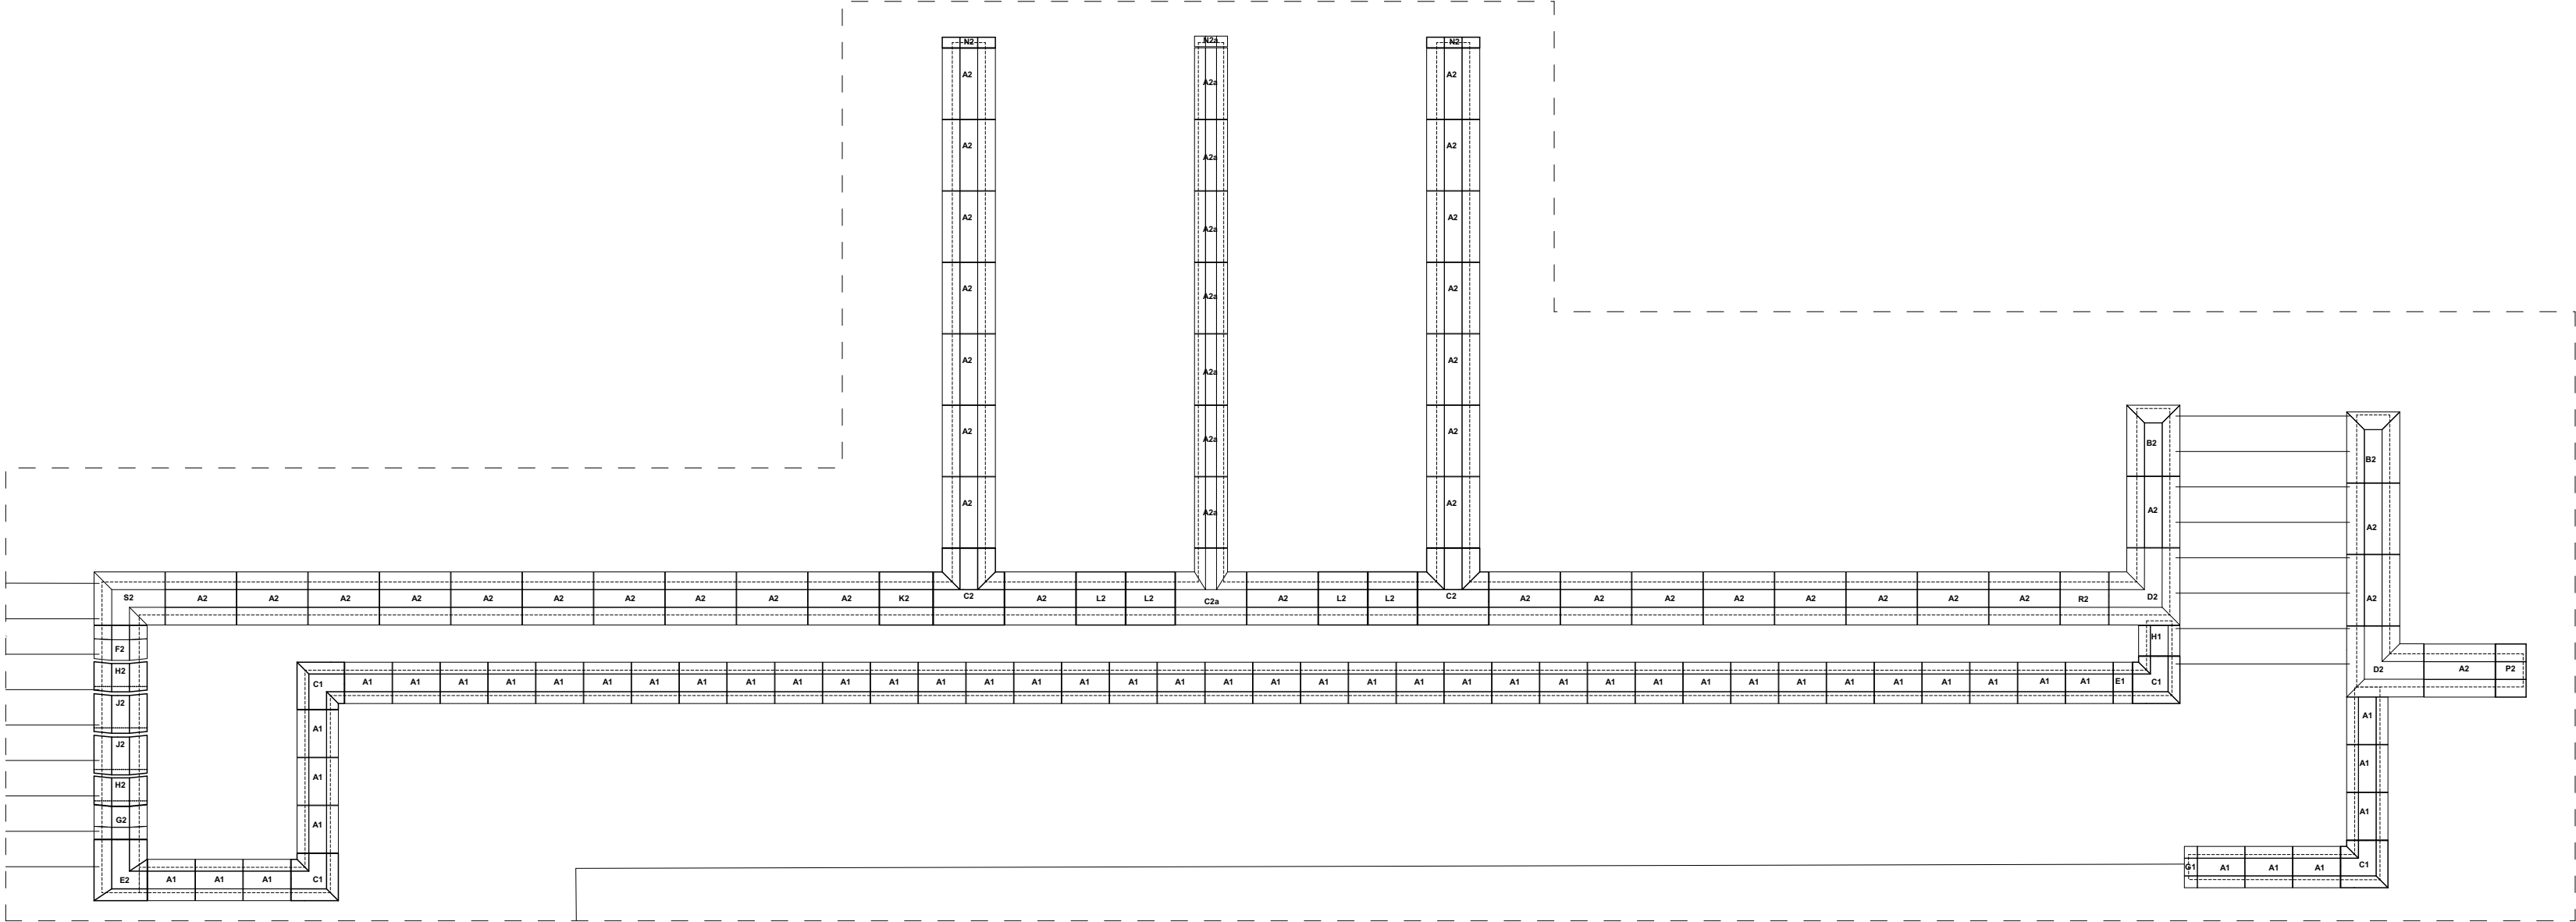

COPING STONE UNITS TO NORTH HOUSE


1:50

Notes

Check all dimensions on site. Do not scale from this drawing
Report any discrepancies and omissions to HLM Architects
This Drawing is Copyright ©

**NOTE: TO BE READ WITH
BPD-HLM-XX-XX-SP-L-00601
LANDSCAPE SPECIFICATION FOR DETAILS**

**NOTE:
STONE UNIT TO BE DESIGNED BE
MANUFACTURER.**

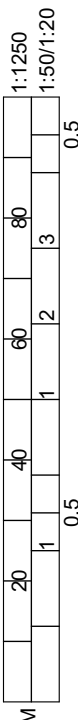

C08	NORTH HOUSE LIGHT WELL STONE CUTTING DETAIL	03.11.23	HV	HV
ADDED				
C07	REVISED STAGE 5 ISSUE	19.12.22	AO	AO
C06	REVISED STAGE 5 ISSUE	07.10.22	KA	AO
C05	NORTH HOUSE AND WORK HOUSE - STAGE 5 ISSUE	15.01.21	HV	AO
C04	REVISED STAGE 4 ISSUE	17.01.20	HV	AO
C03	ISSUED FOR COORDINATION	26/06/19	LF	AO
C02	ISSUE FOR TENDER	22/02/19	LF	PI
C01	ISSUE FOR TENDER	08/02/19	MC	AO
Rev	Description	Date	By	Chk

Revisions

Project

**BEDFORD PASSAGE
DEVELOPMENT**

Client

**MIDDLESEX ANNEXE
LLP**

Title

**LANDSCAPE COPING
WALL DETAIL - NORTH
HOUSE**

Drawing No.	Revision
BPD-HLM-00-ZZ-DR-L-25402	C08

Scale @ A1	Drawn
As Drawing	HV
Date	Checked
06/02/2019	HLM



© HLMArchitects
2nd Floor
The Ruskin Building
Tudor Square
Sheffield S1 2LA

www.hlmarchitects.com
T. +44 (0) 114 263 9600
F. +44 (0) 114 263 9650
sheffield@hlmarchitects.com