
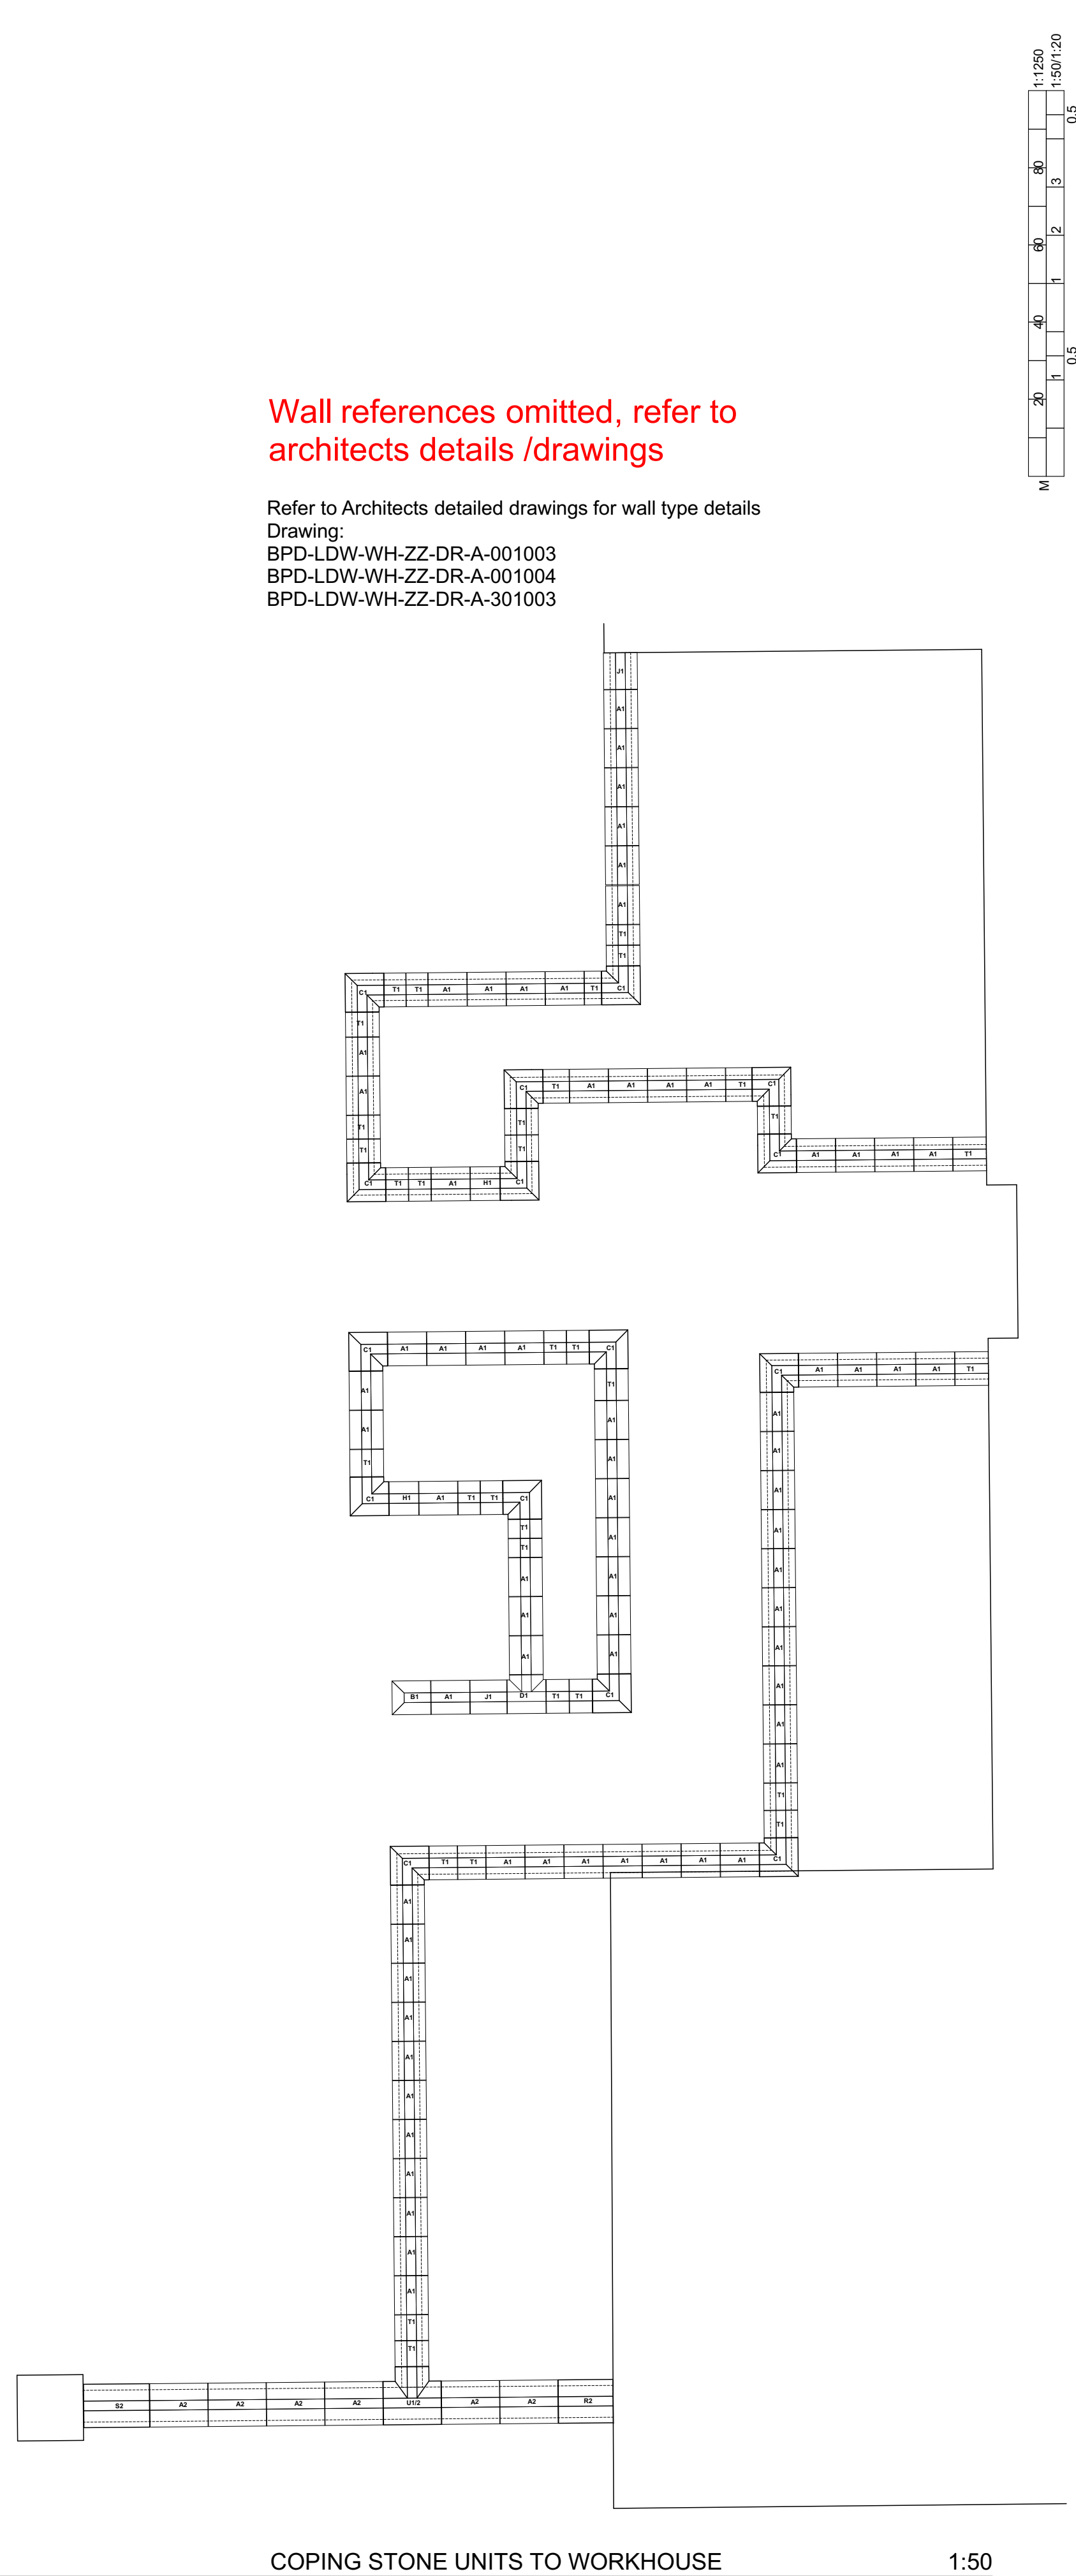
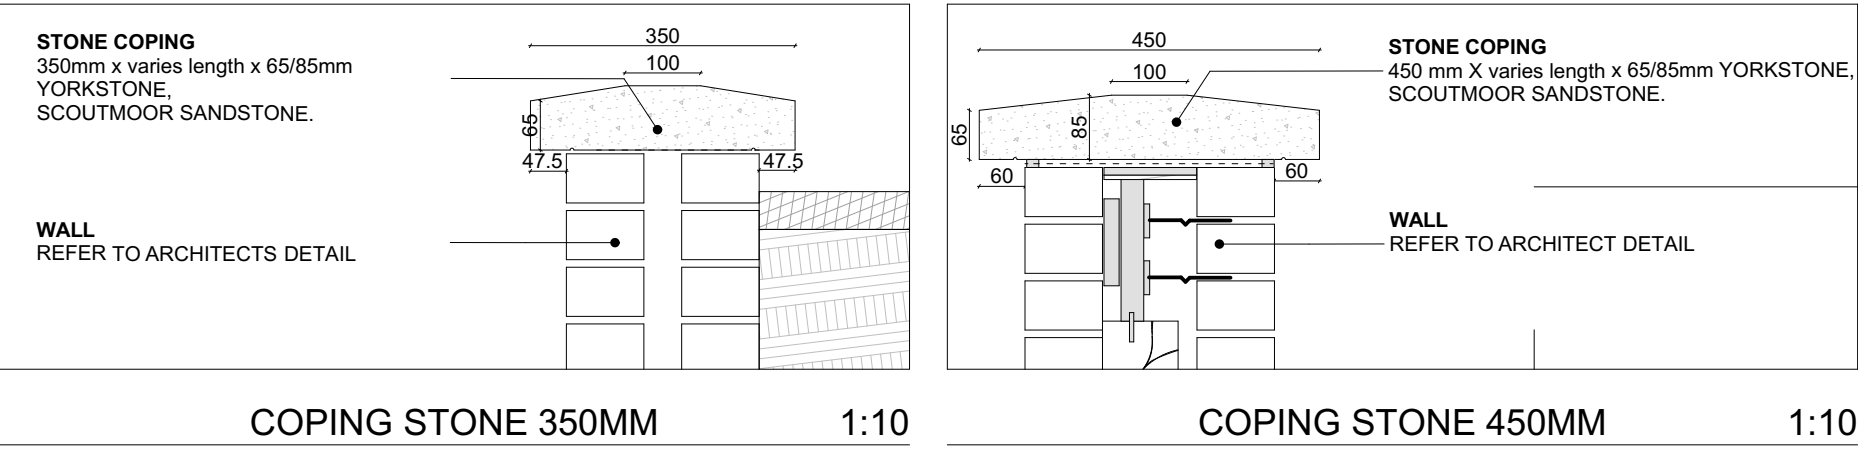
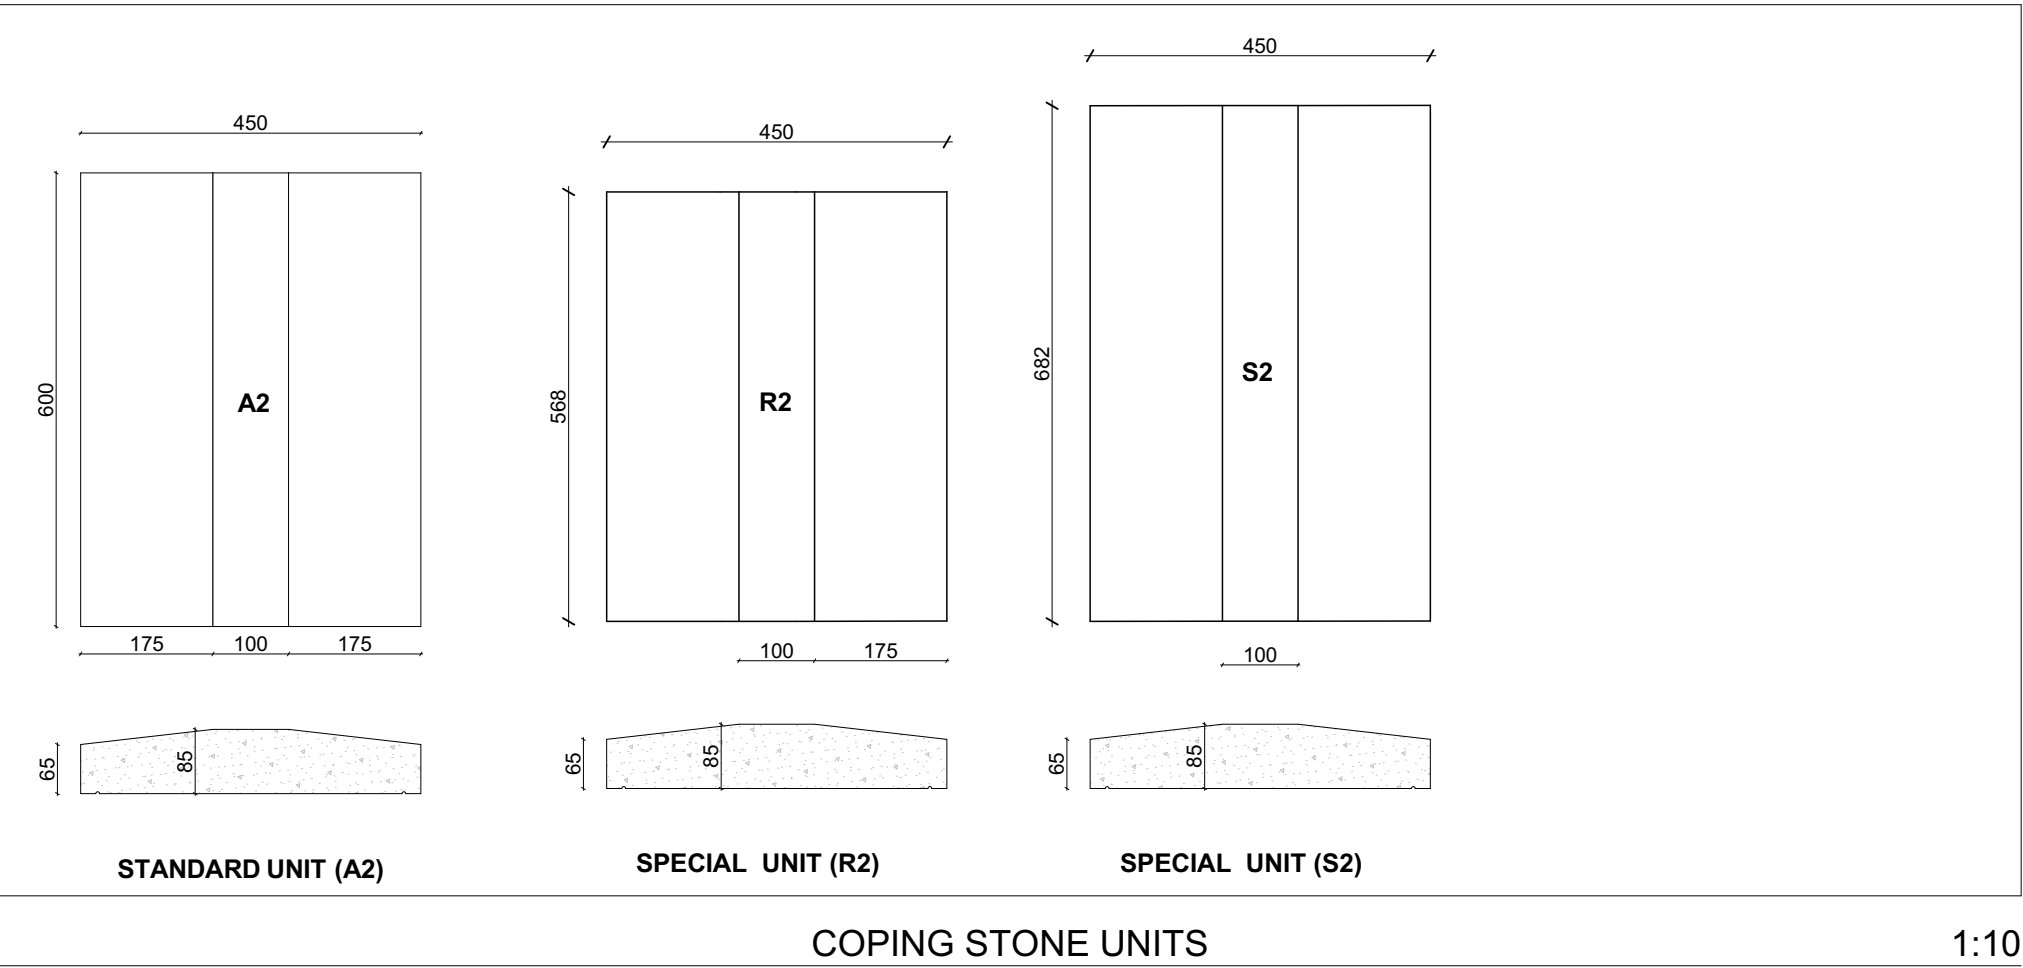


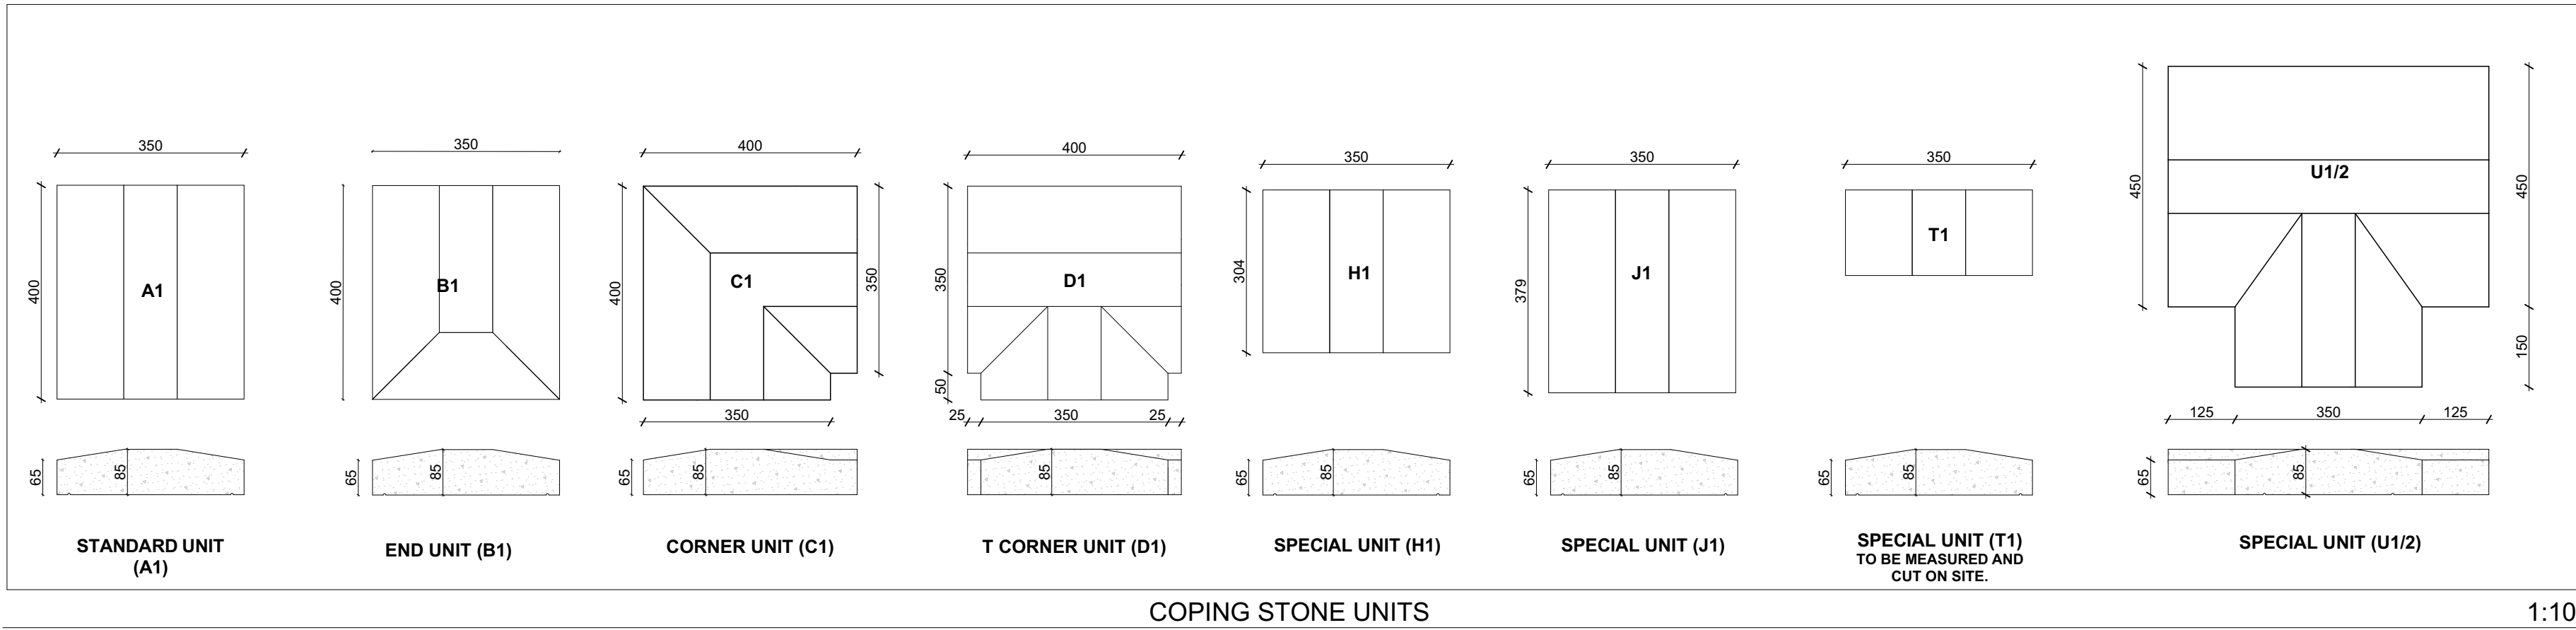

Notes

Check all dimensions on site. Do not scale from this drawing
Report any discrepancies and omissions to HLM Architects
This Drawing is Copyright ©

DETAILS MOVED FROM
DRAWING BPD-HLM-00-
ZZ-DR-L-25402

C02	REVISED STAGE 5 ISSUE	18.12.22	AO	AO
C01	REVISED STAGE 5 ISSUE	07.10.22	KA	HY
Rev	Description	Date	By	Chk

Revisions

Project

**BEDFORD PASSAGE
DEVELOPMENT**

Client

**MIDDLESEX ANNEXE
LLP**

Title

**LANDSCAPE COPING
WALL DETAIL - WORK
HOUSE**

Drawing No.

BPD-HLM-00-ZZ-DR-L-25404

Scale @ A1

N/A

Date

29/09/2022

© HLMArchitects
2nd Floor
The Ruskin Building
Tudor Square
Sheffield S1 2LA

www.hlmarchitects.com
T: +44 (0) 114 263 9600
F: +44 (0) 114 263 9650
sheffield@hlmarchitects.com