



DETAIL SECTION LOCATION PLAN - L00 1:200

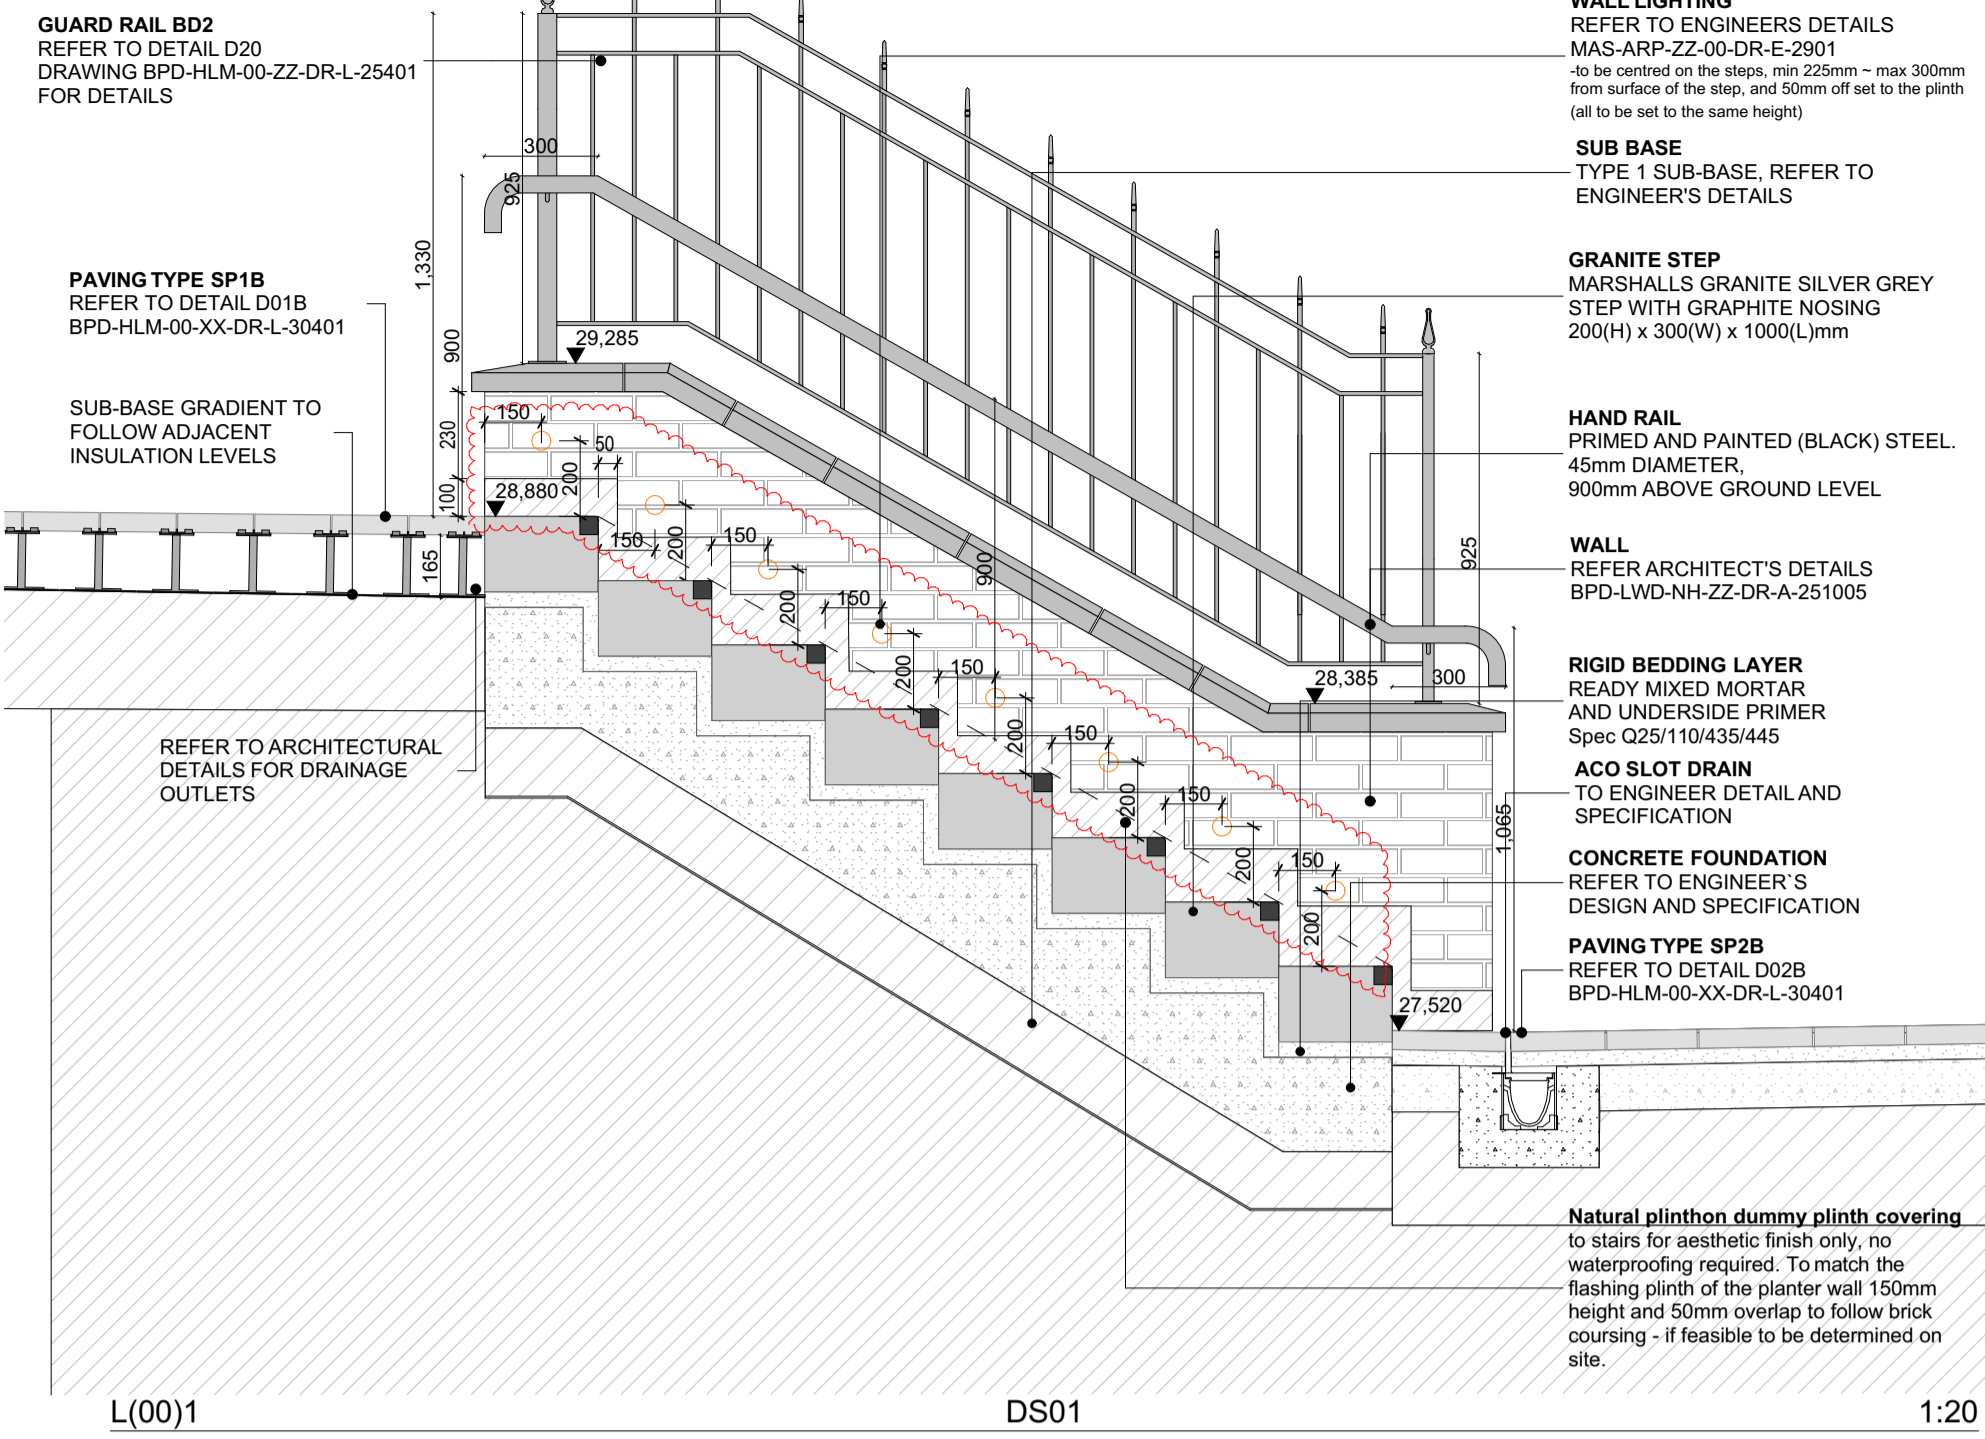


L(00)1 DS01 1:20

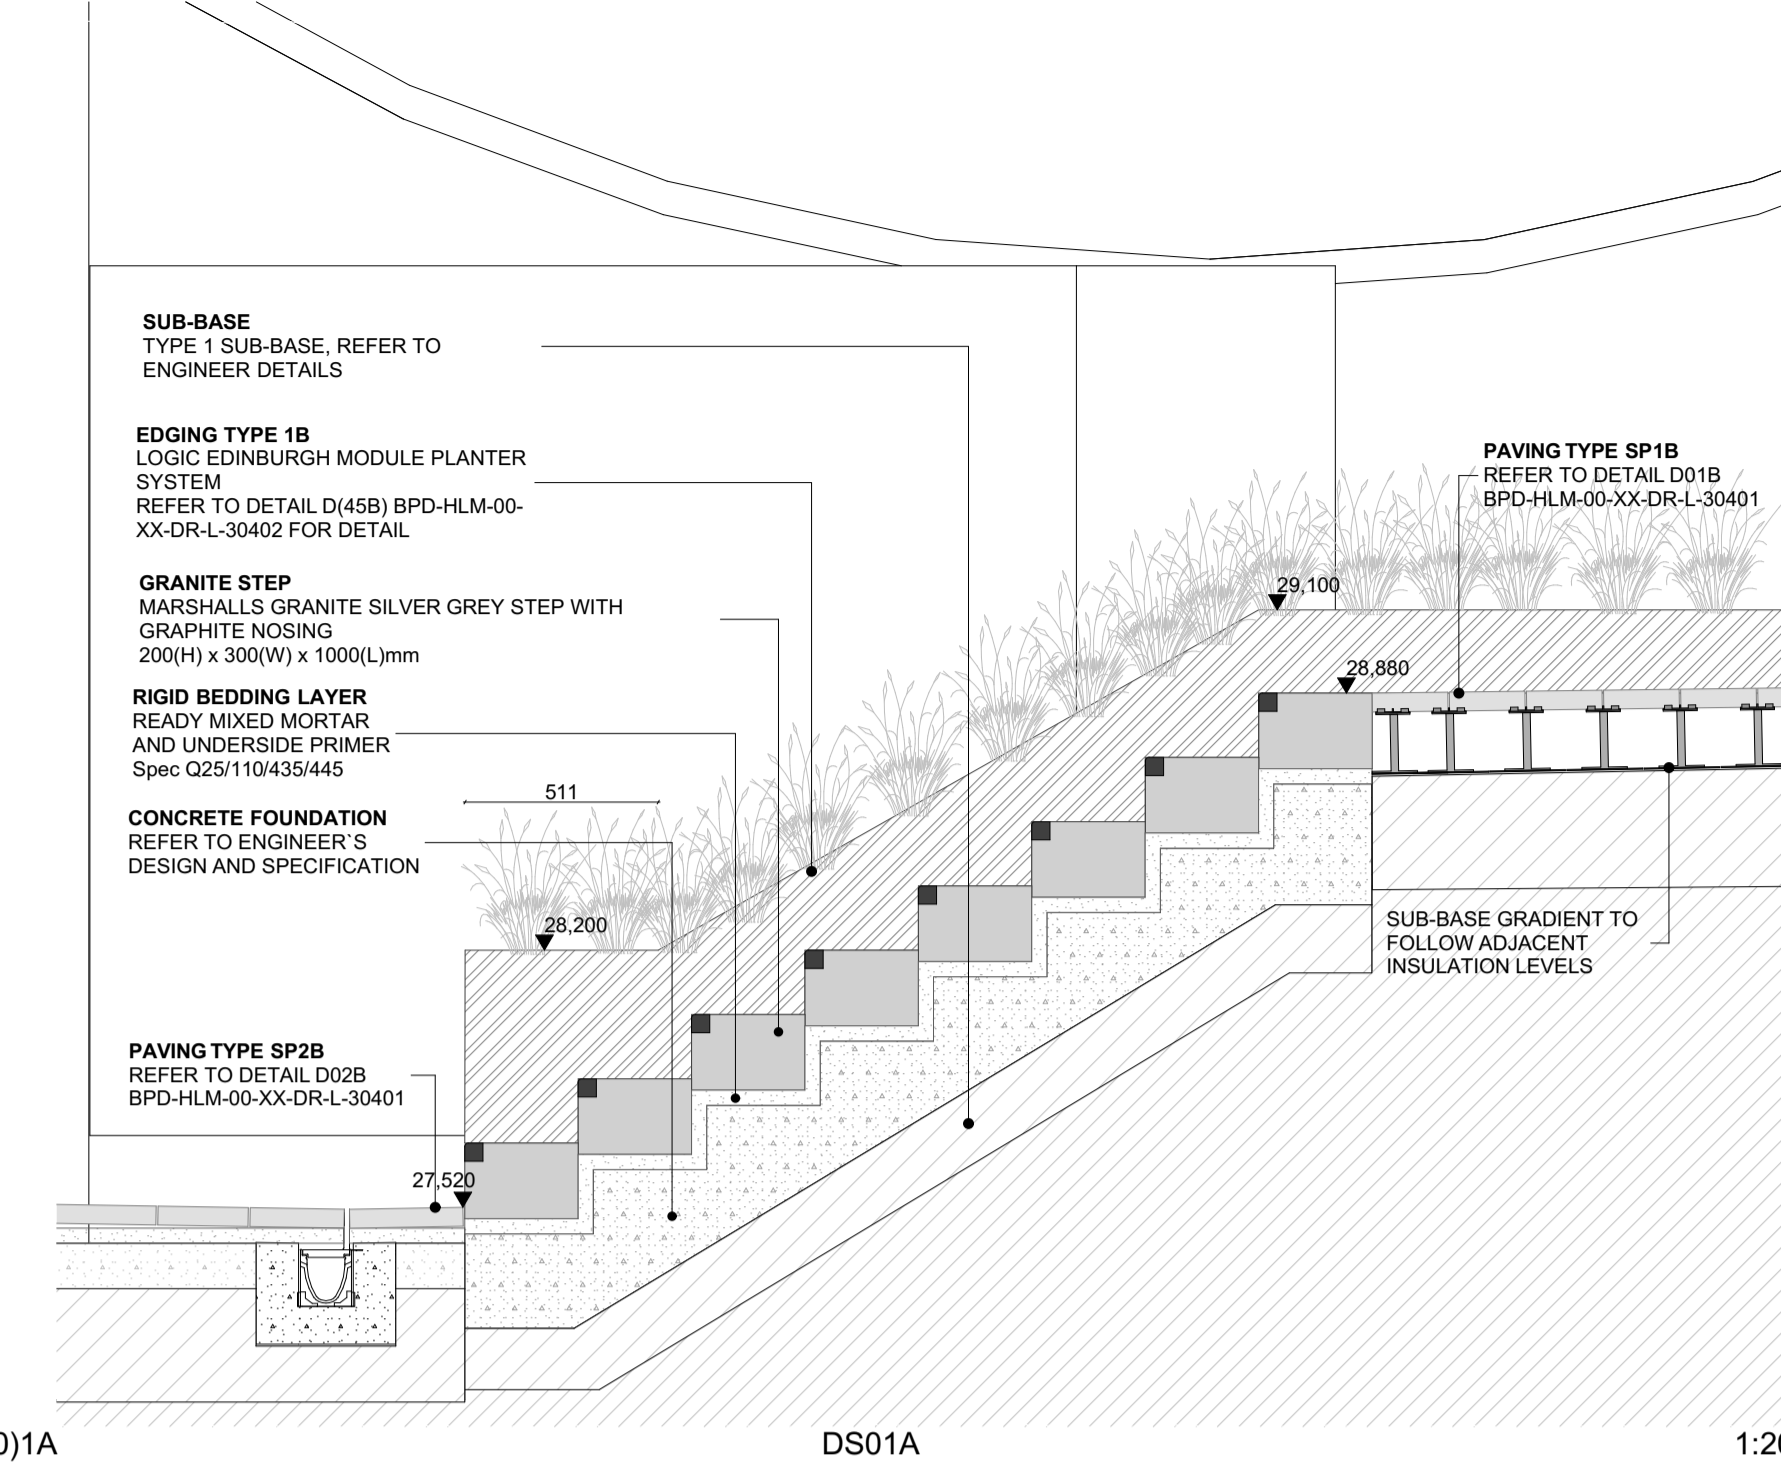


L(00)1A DS01A 1:20


Note: Refer to drawing: BPD-HLM-00-ZZ-DR-L-25402 for coping stone details for Northouse walls

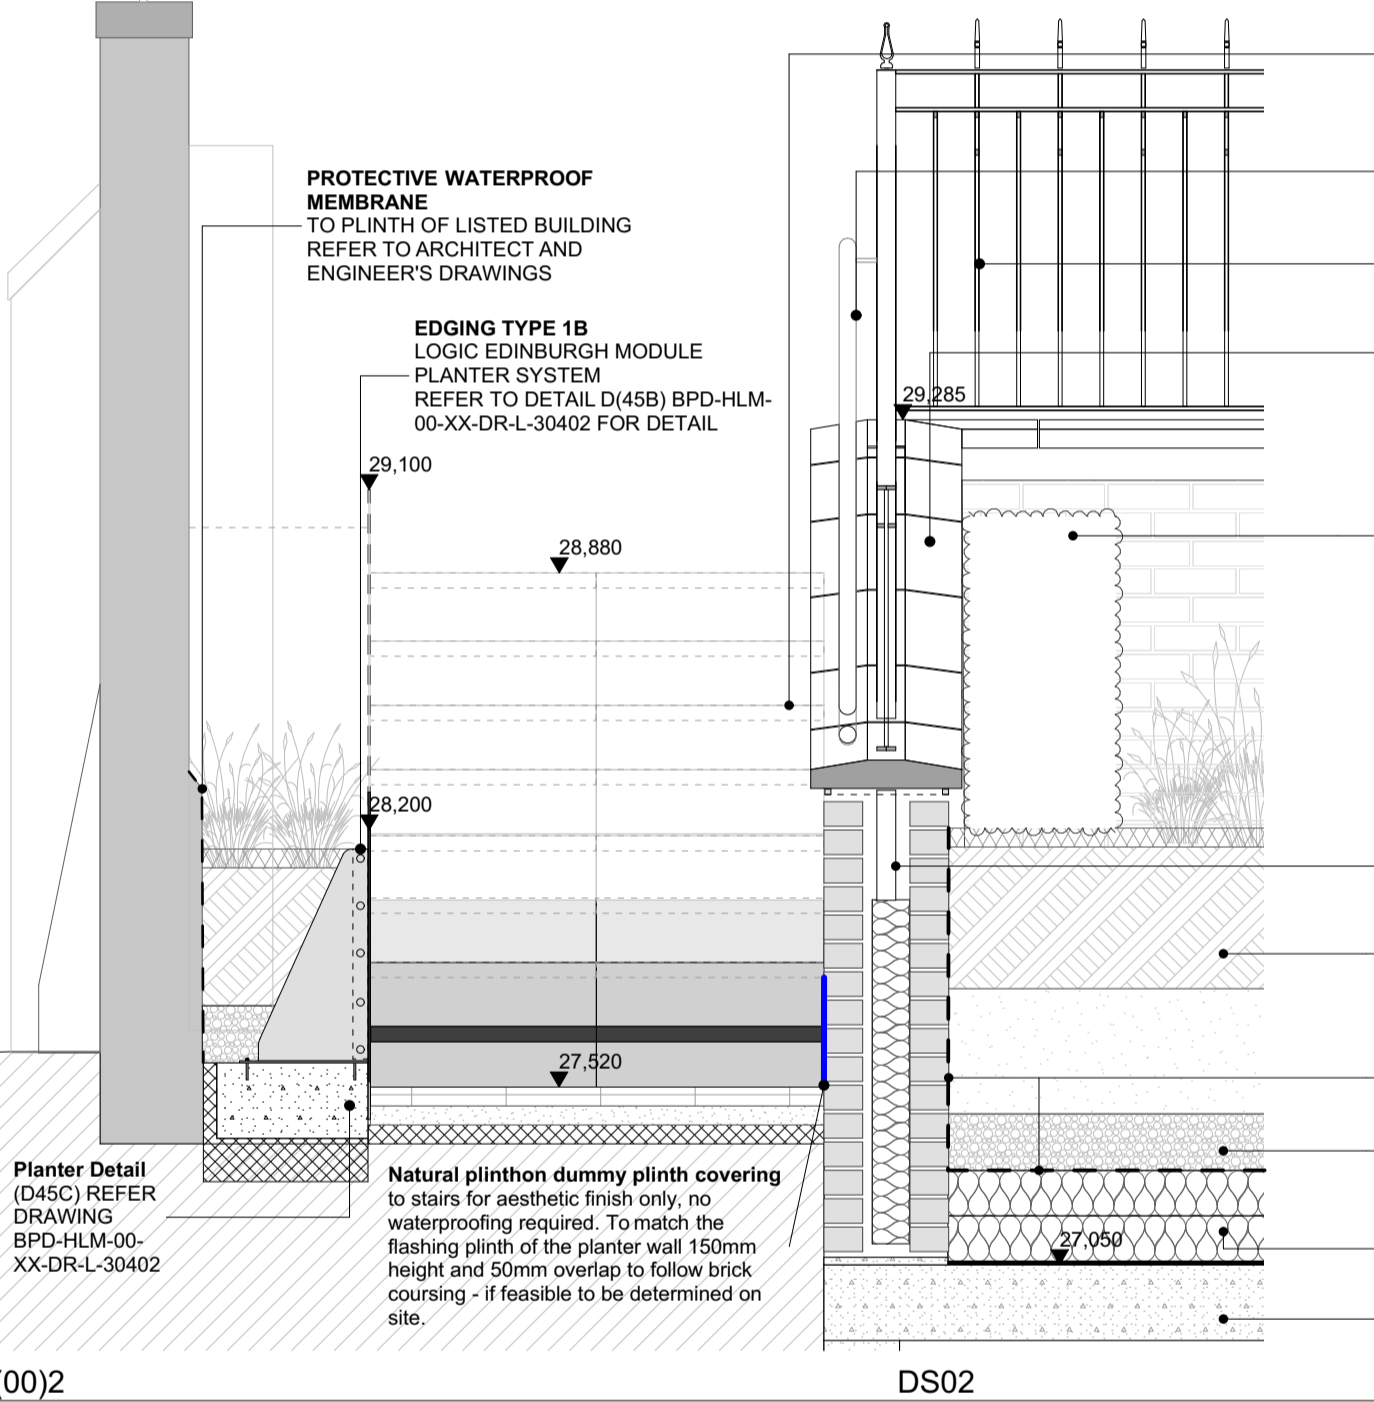


L(00)2 DS02 1:20

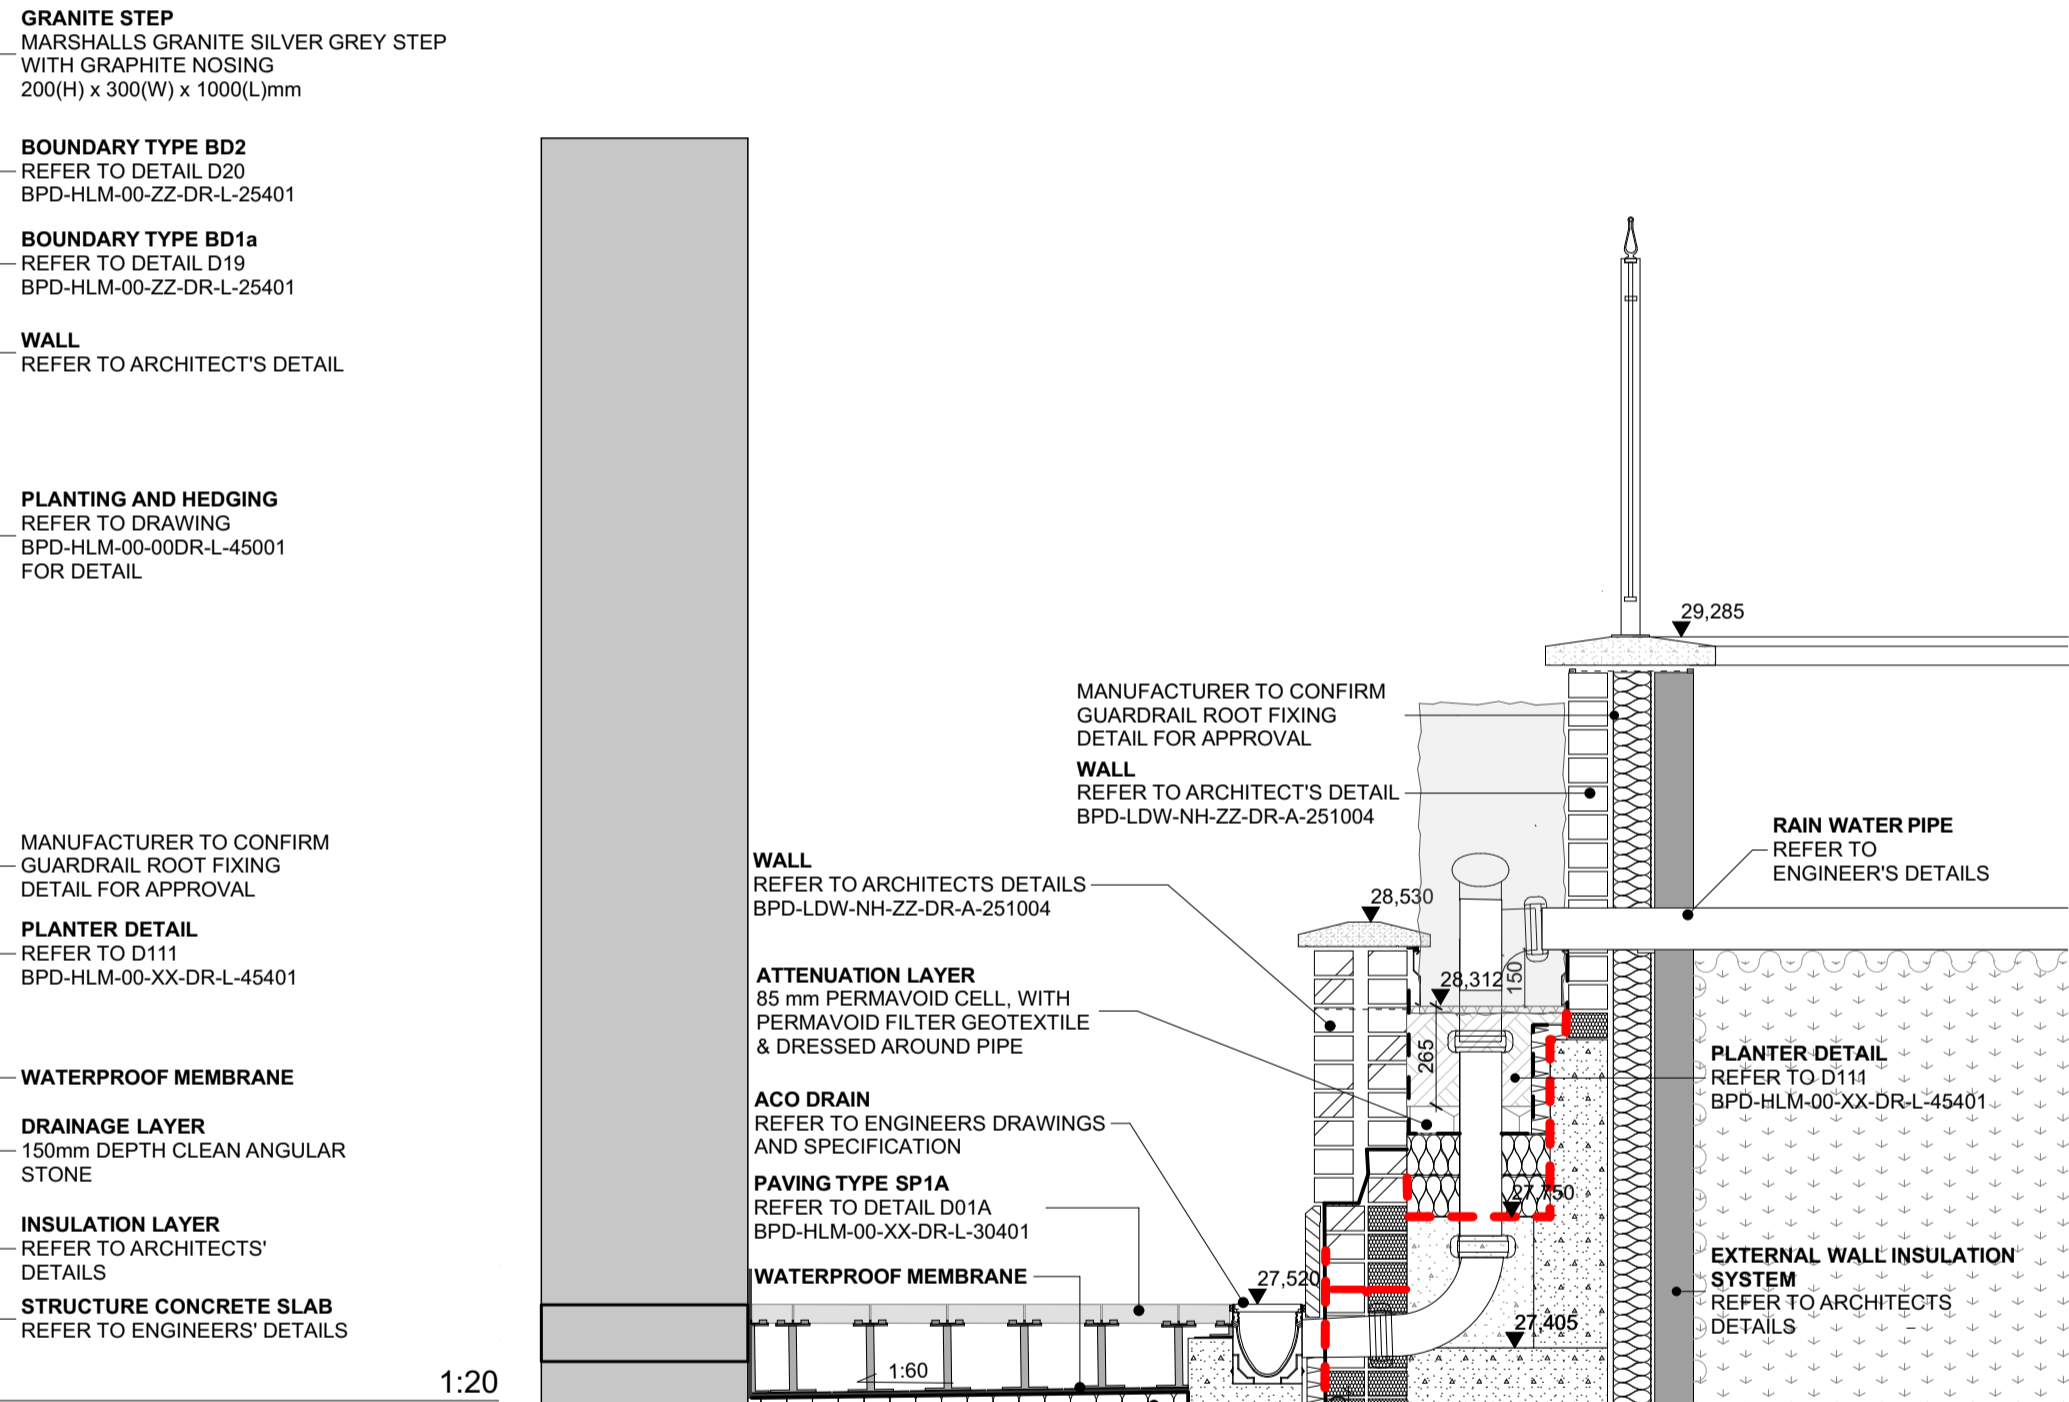


L(00)3 DS03 1:20

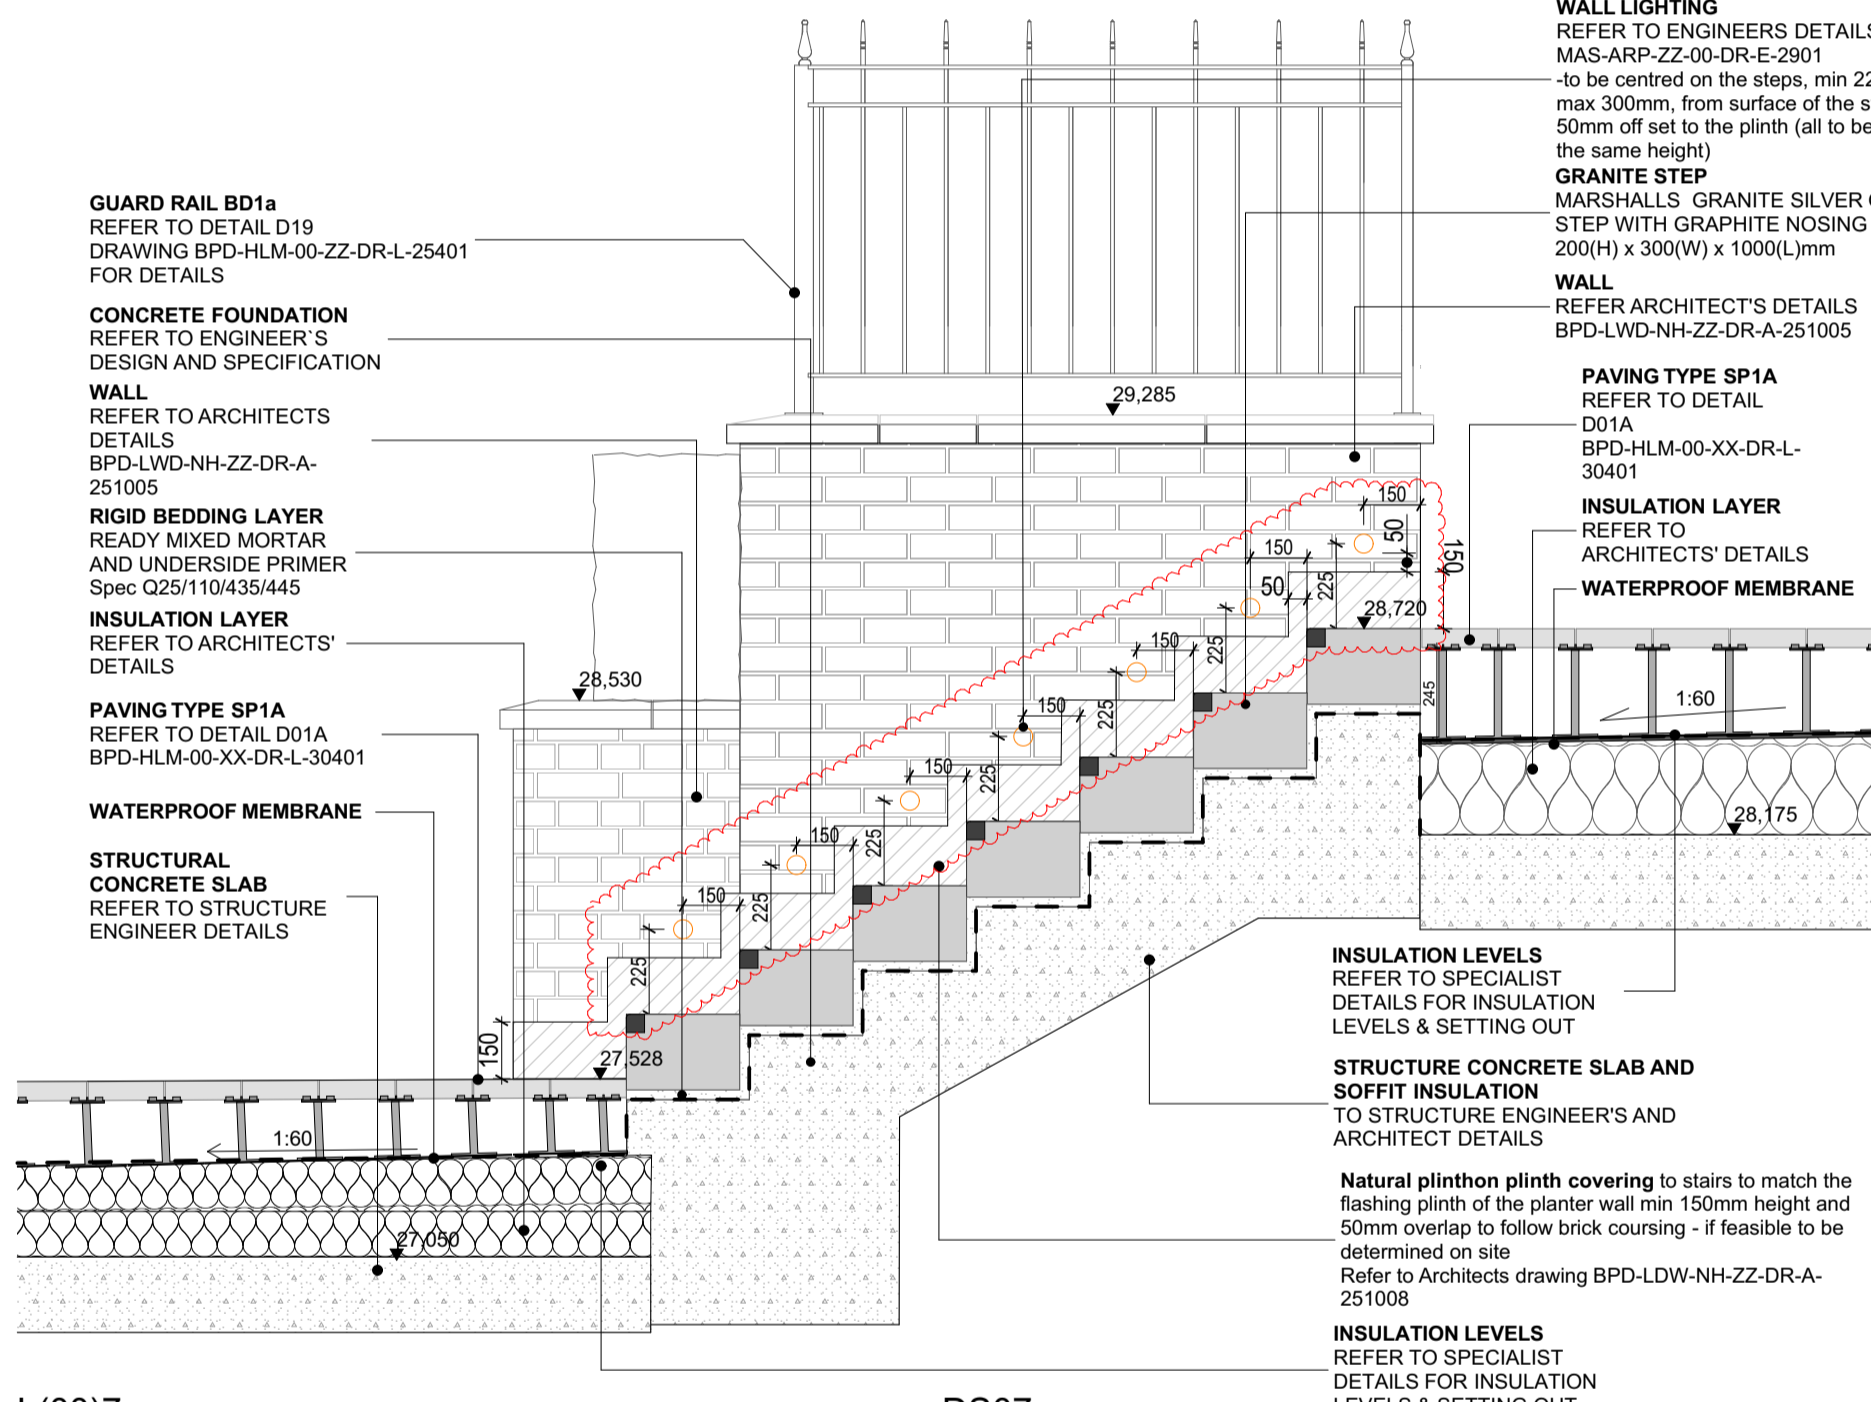


L(00)7 DS07 1:20

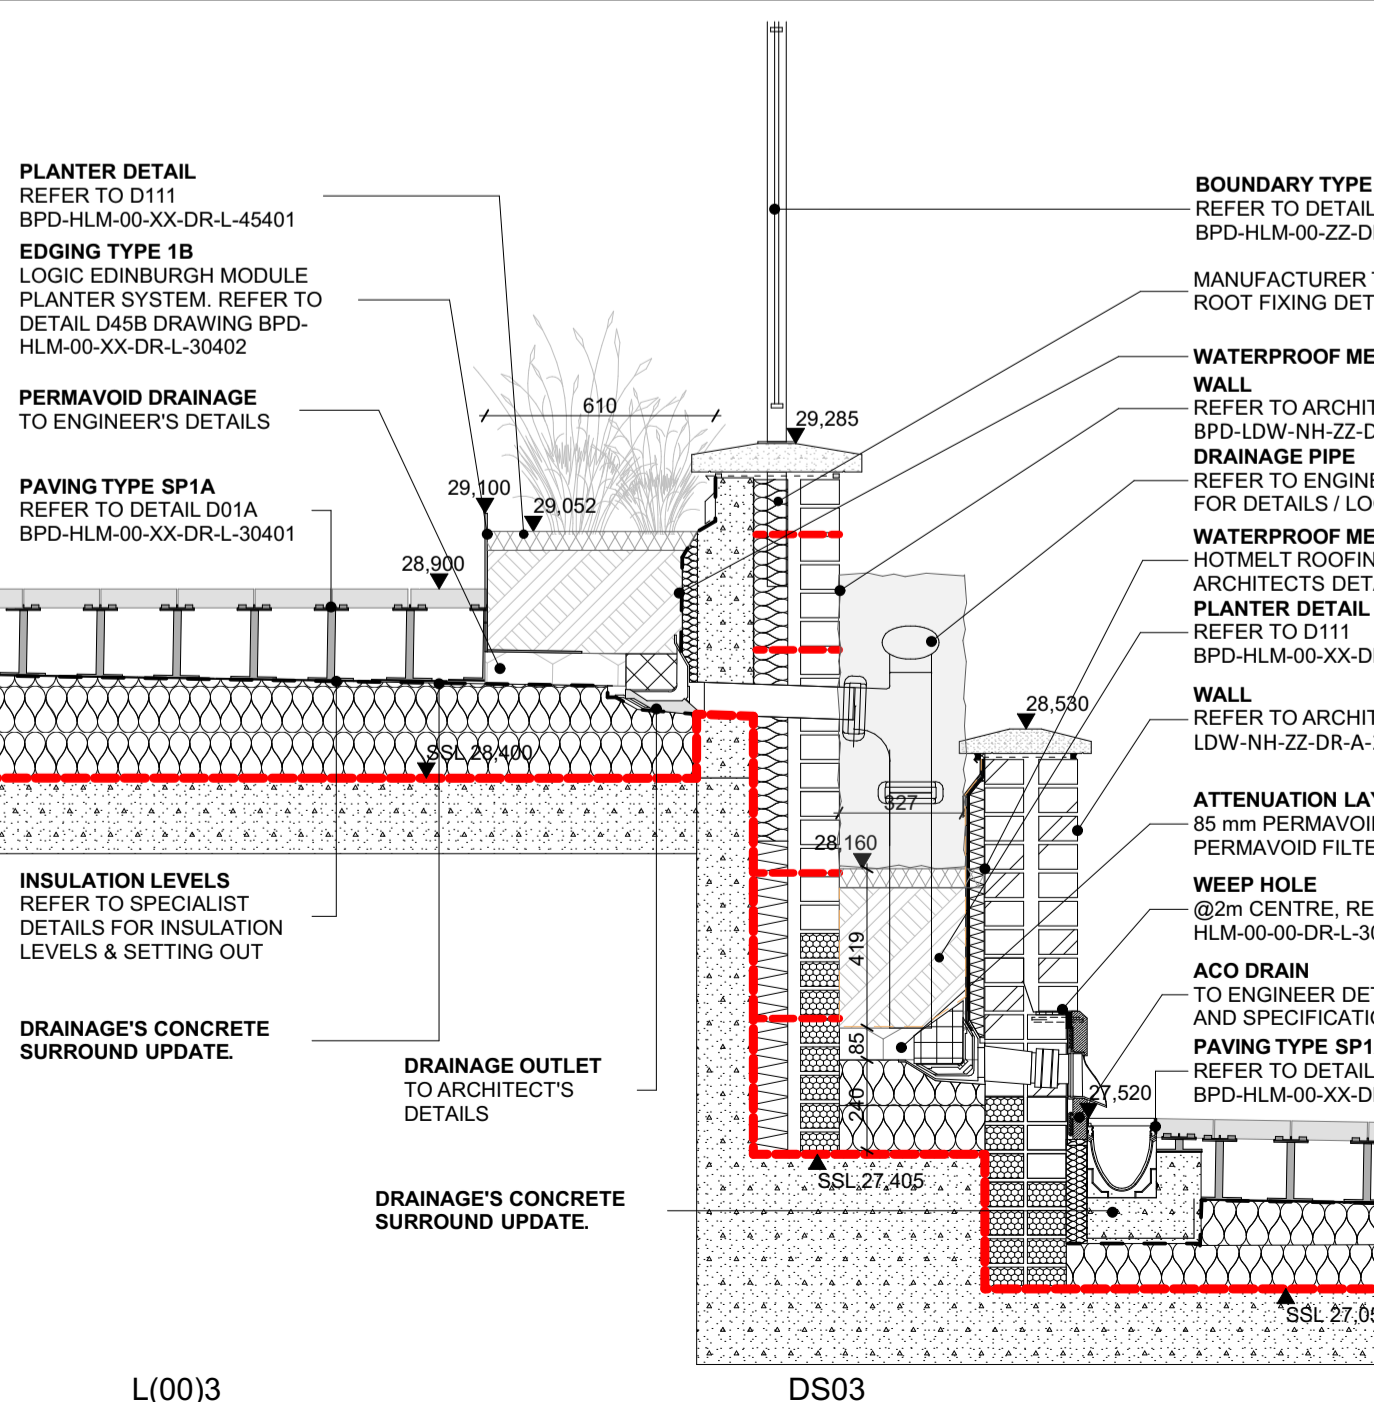

L(00)3 DS03 1:20


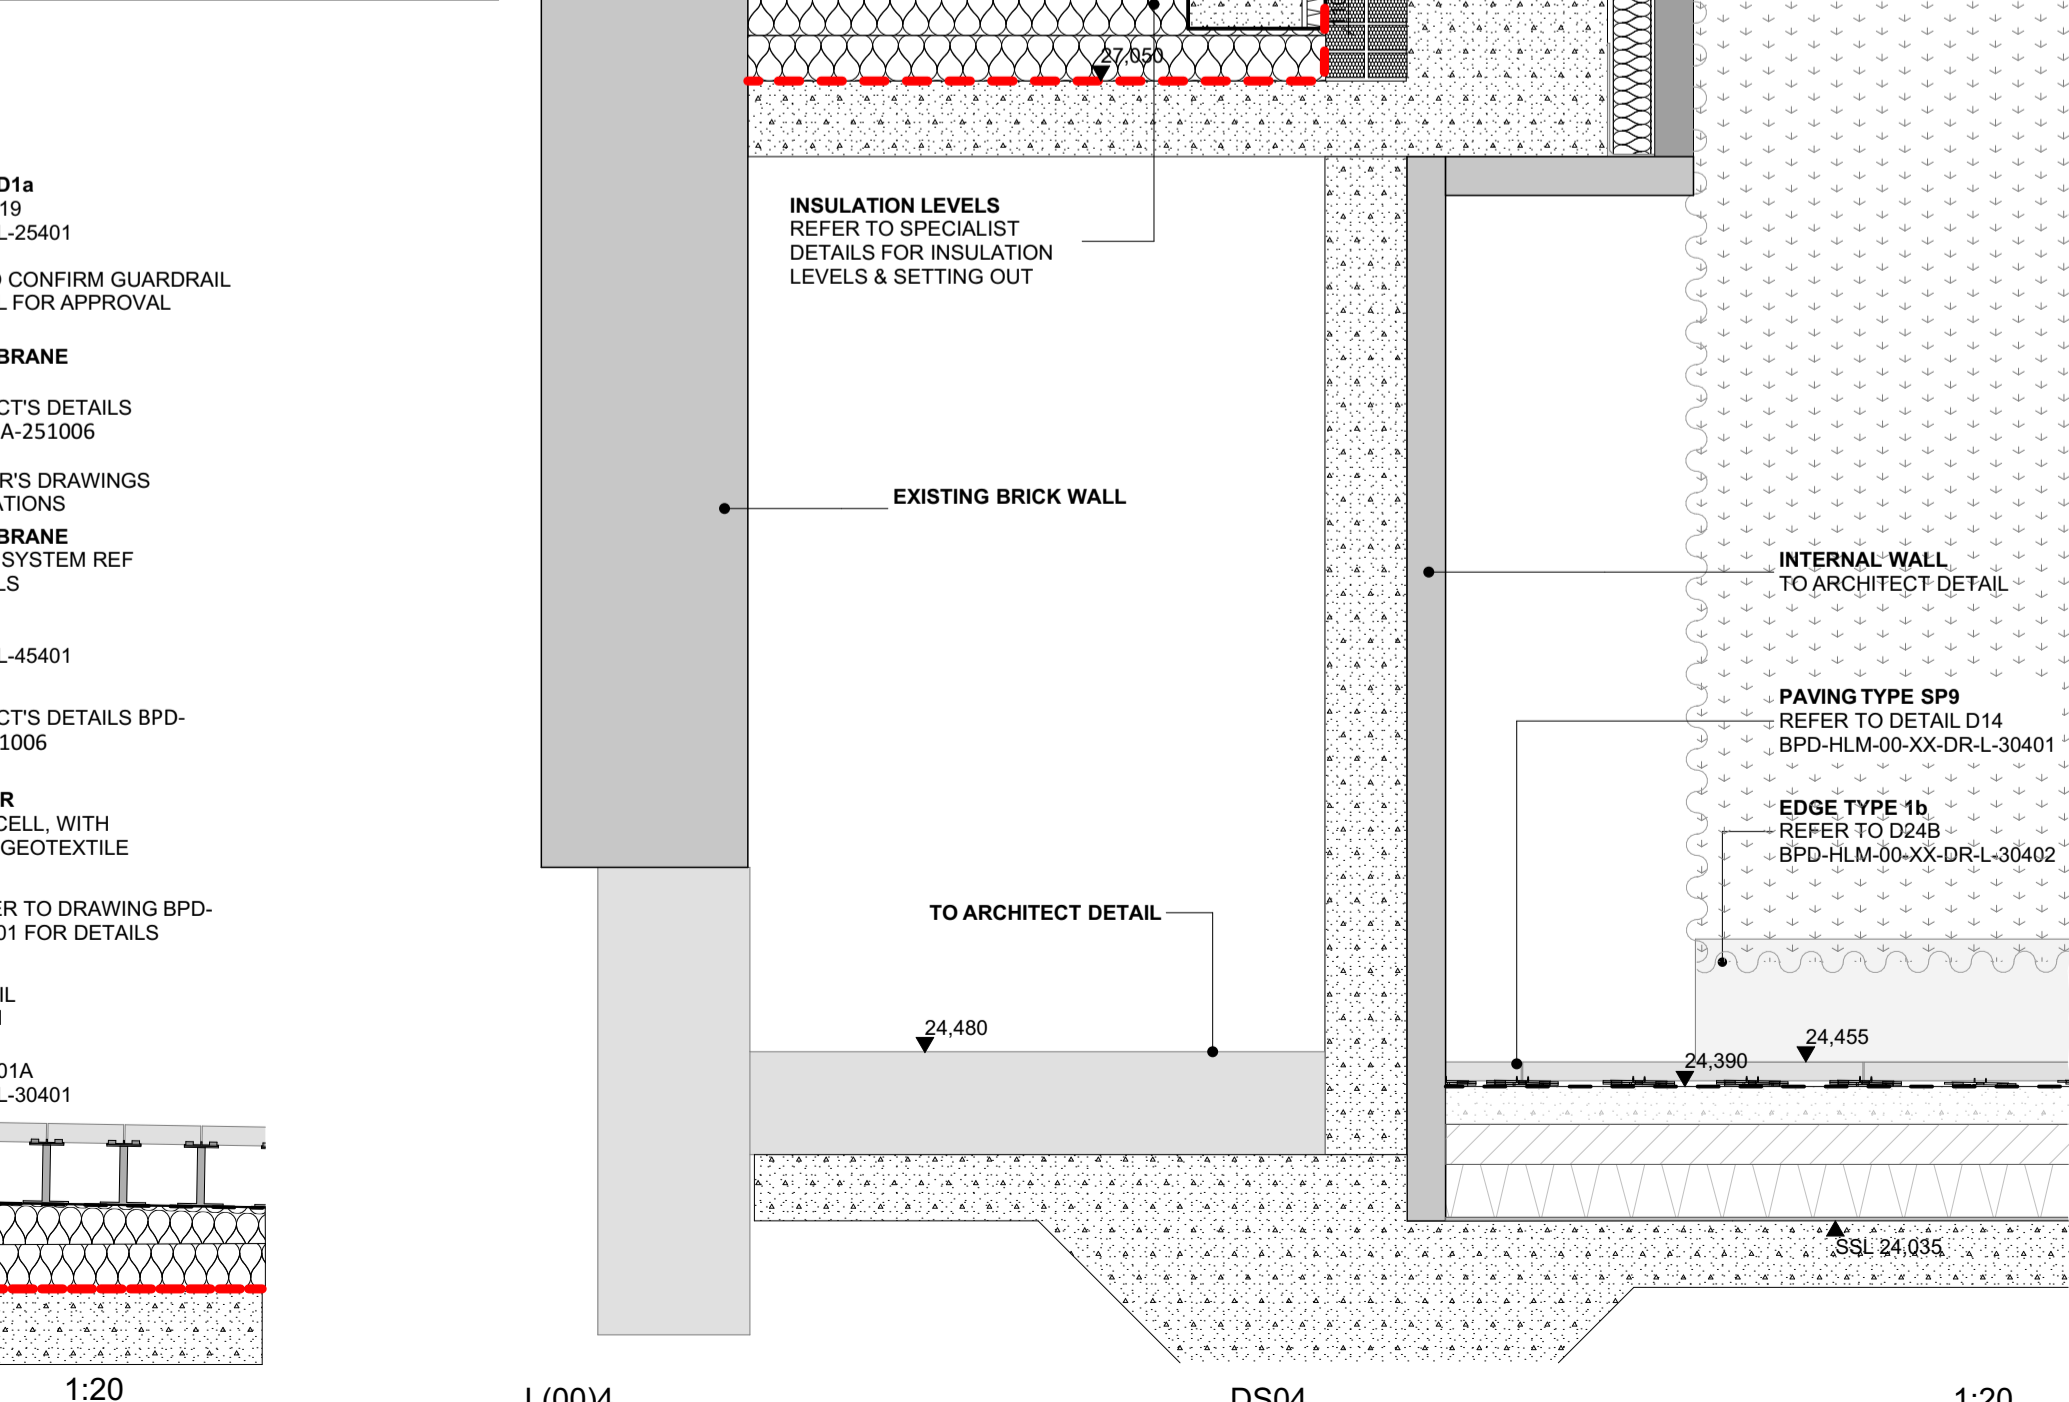


L(00)4 DS04 1:20

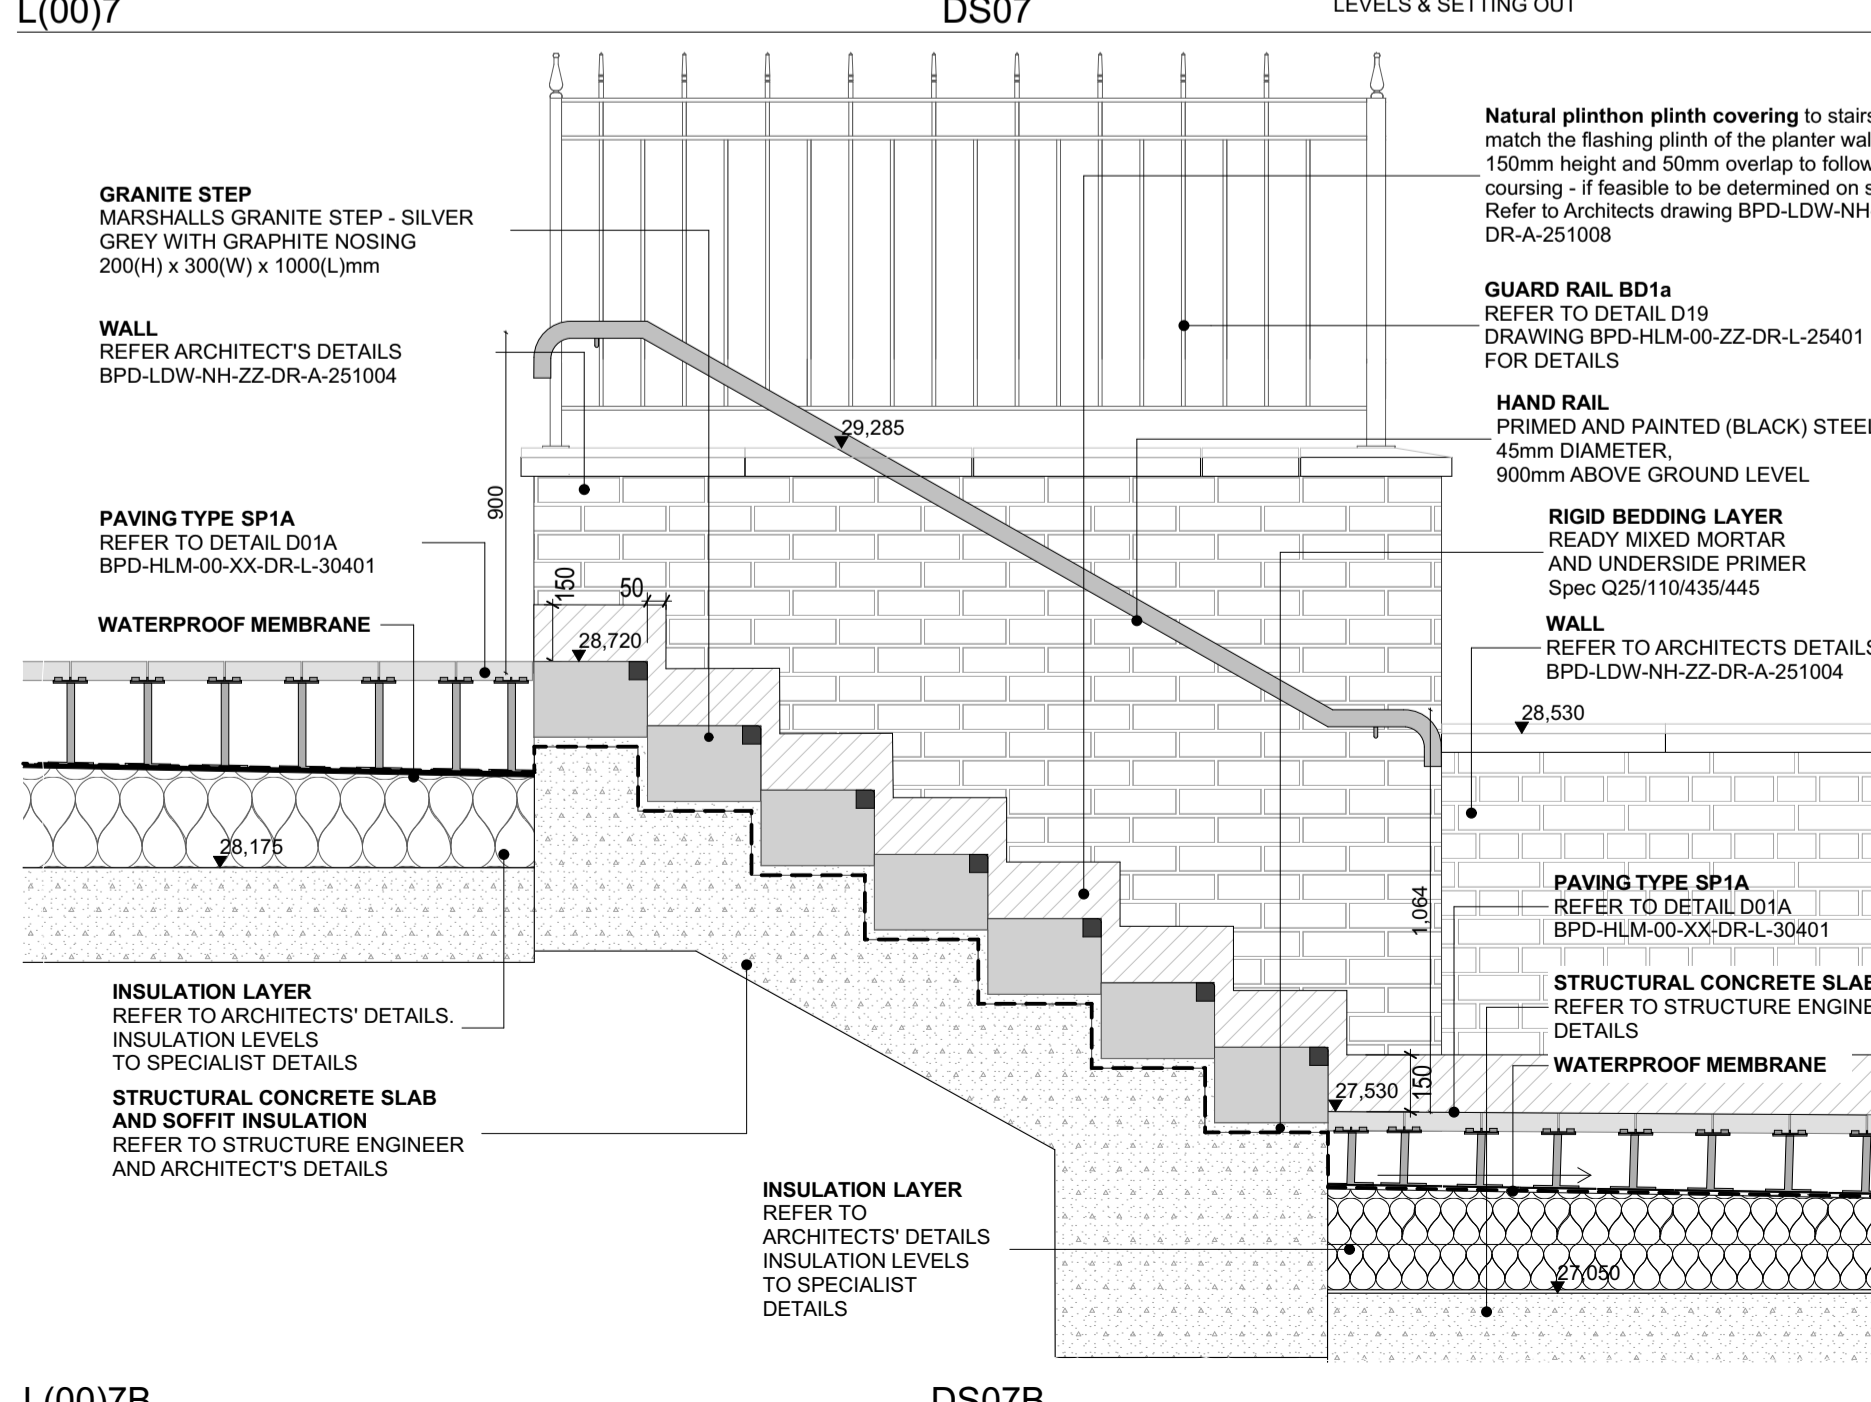

L(00)7B DS07B 1:20

Notes
Check all dimensions on site. Do not scale from this drawing
Report any discrepancies and omissions to HLM Architects
This Drawing is Copyright ©

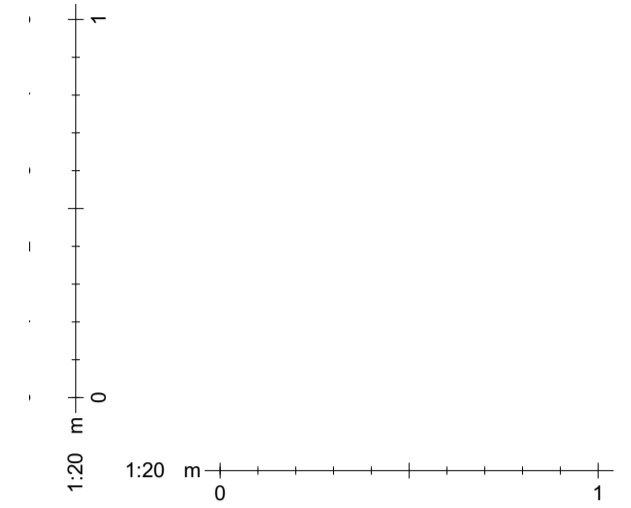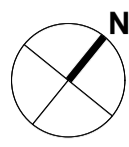

Revisions	Date	By	Chk
C19	06.07.23	LF	AO
C18	21.12.22	AO	AO
C17	19.12.22	AO	AO
C16	21.11.22	AO	AO
C15	16.11.22	AO	AO
C14	24.10.22	AO	AO
C12	07.10.22	KA	AO
C11	15.01.21	HV	AO
C10	23.08.20	HV	AO
C09	12.02.20	AO	HLM
C08	17.01.20	HV	AO
C07	10.01.19	LF	AO
C06	26.06.19	LF	AO
C05	22.02.19	LF	AO
C04	08.02.19	MC	AO
C03	22.11.18	LF	PI
C02	26.01.18	MC	PI
C01	09.01.18	MC	PI
Rev	Description	Date	By

Project
BEDFORD PASSAGE DEVELOPMENT

Client
MIDDLESEX ANNEXE LLP

Title
LANDSCAPE DETAIL SECTIONS - SHEET 04

Drawing No.	Revision
BPD-HLM-00-00-DR-L-00214	C19

Scale @ A1
As Drawing
Date
04/10/2018
Drawn
BH
Checked
HLM

