




MAS-HLM-00-00-DR-L-00011 Stone Plinth Setting Out 1:100

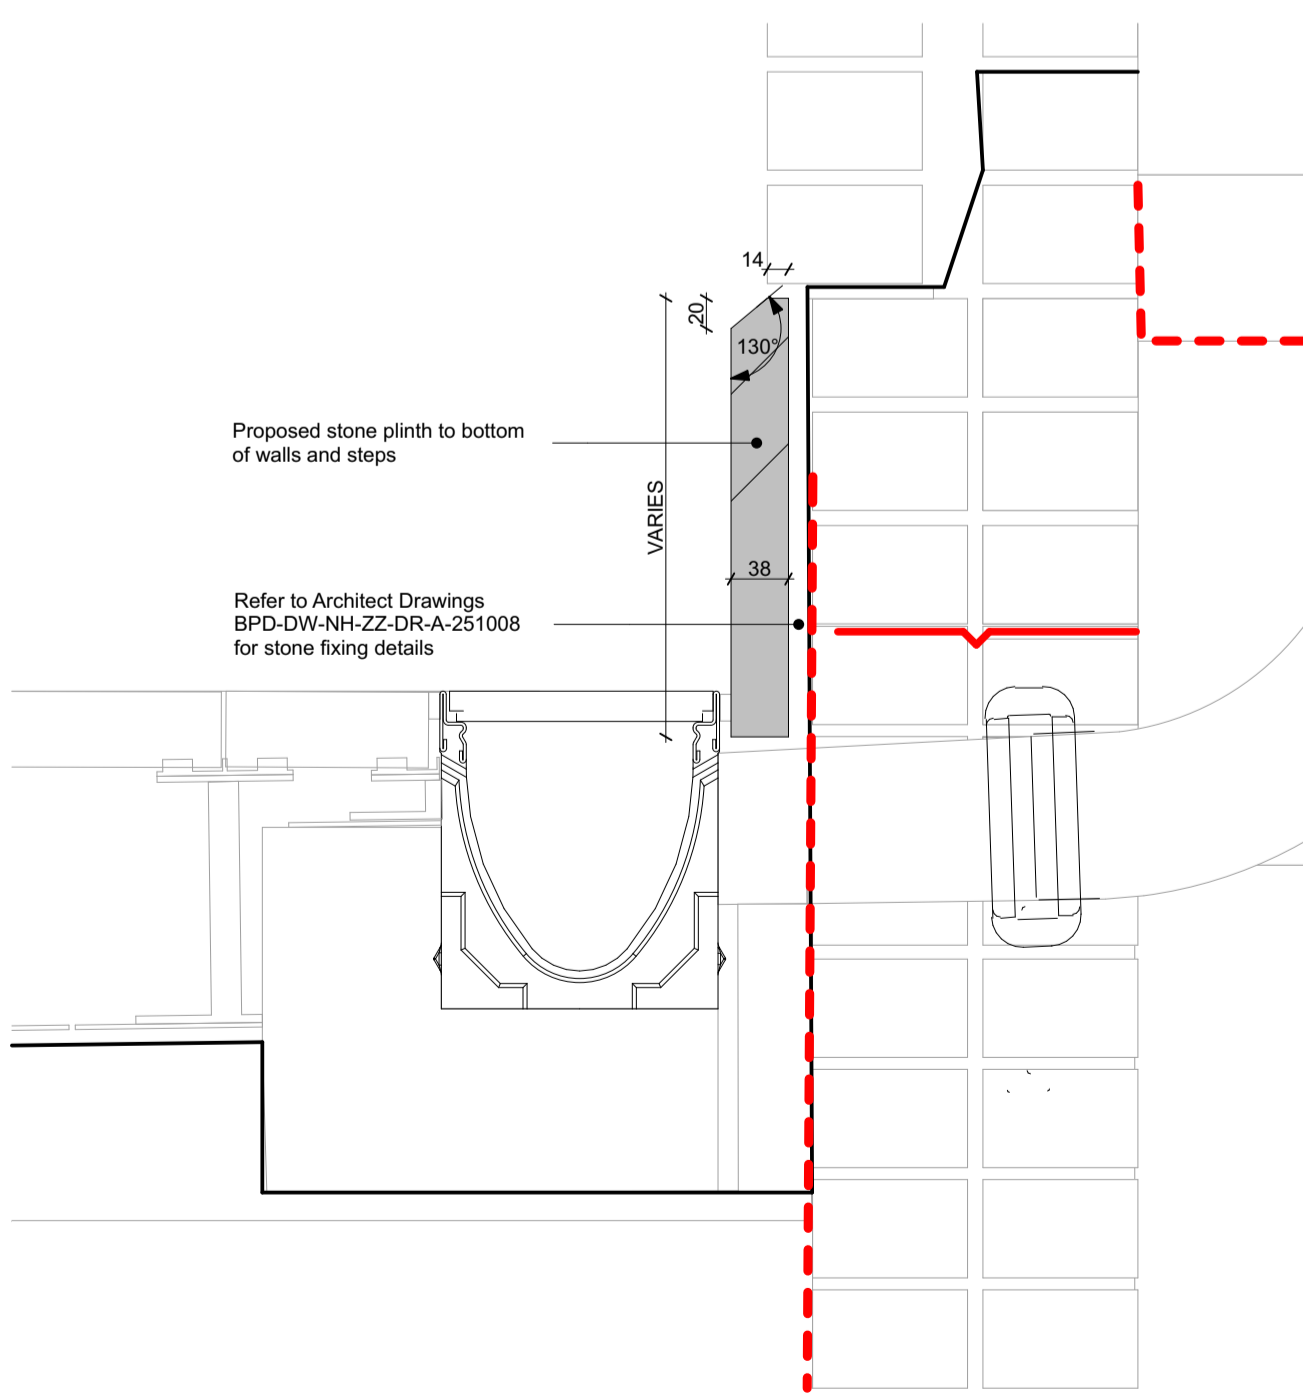


LANDSCAPE STONE PLINTH SECTION 1:5

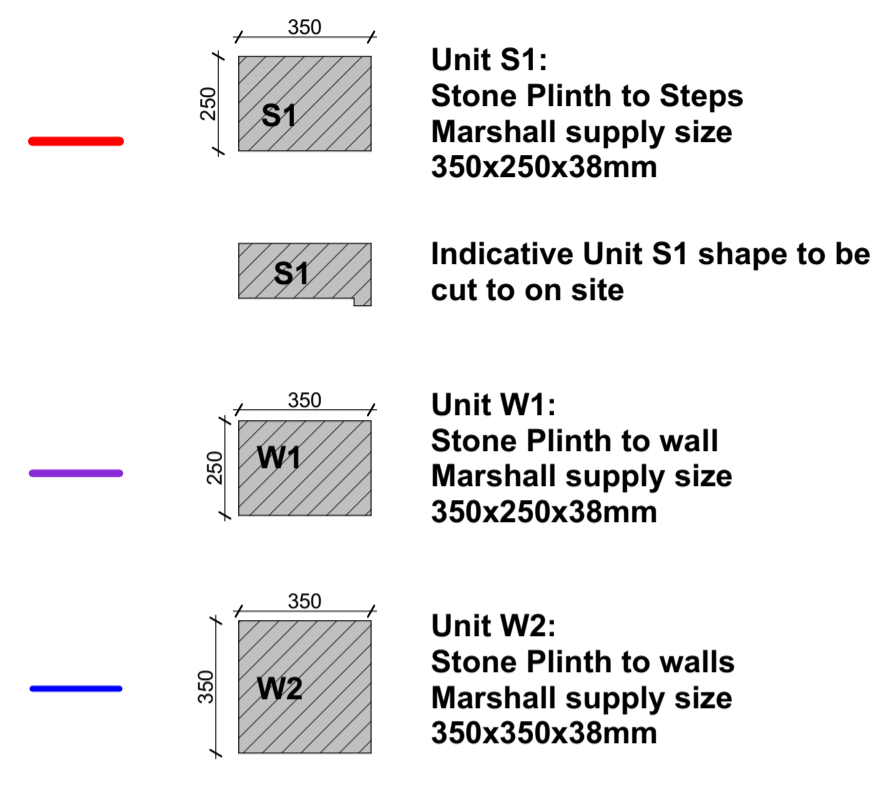


LANDSCAPE STONE CUTTING SIZE 1:20

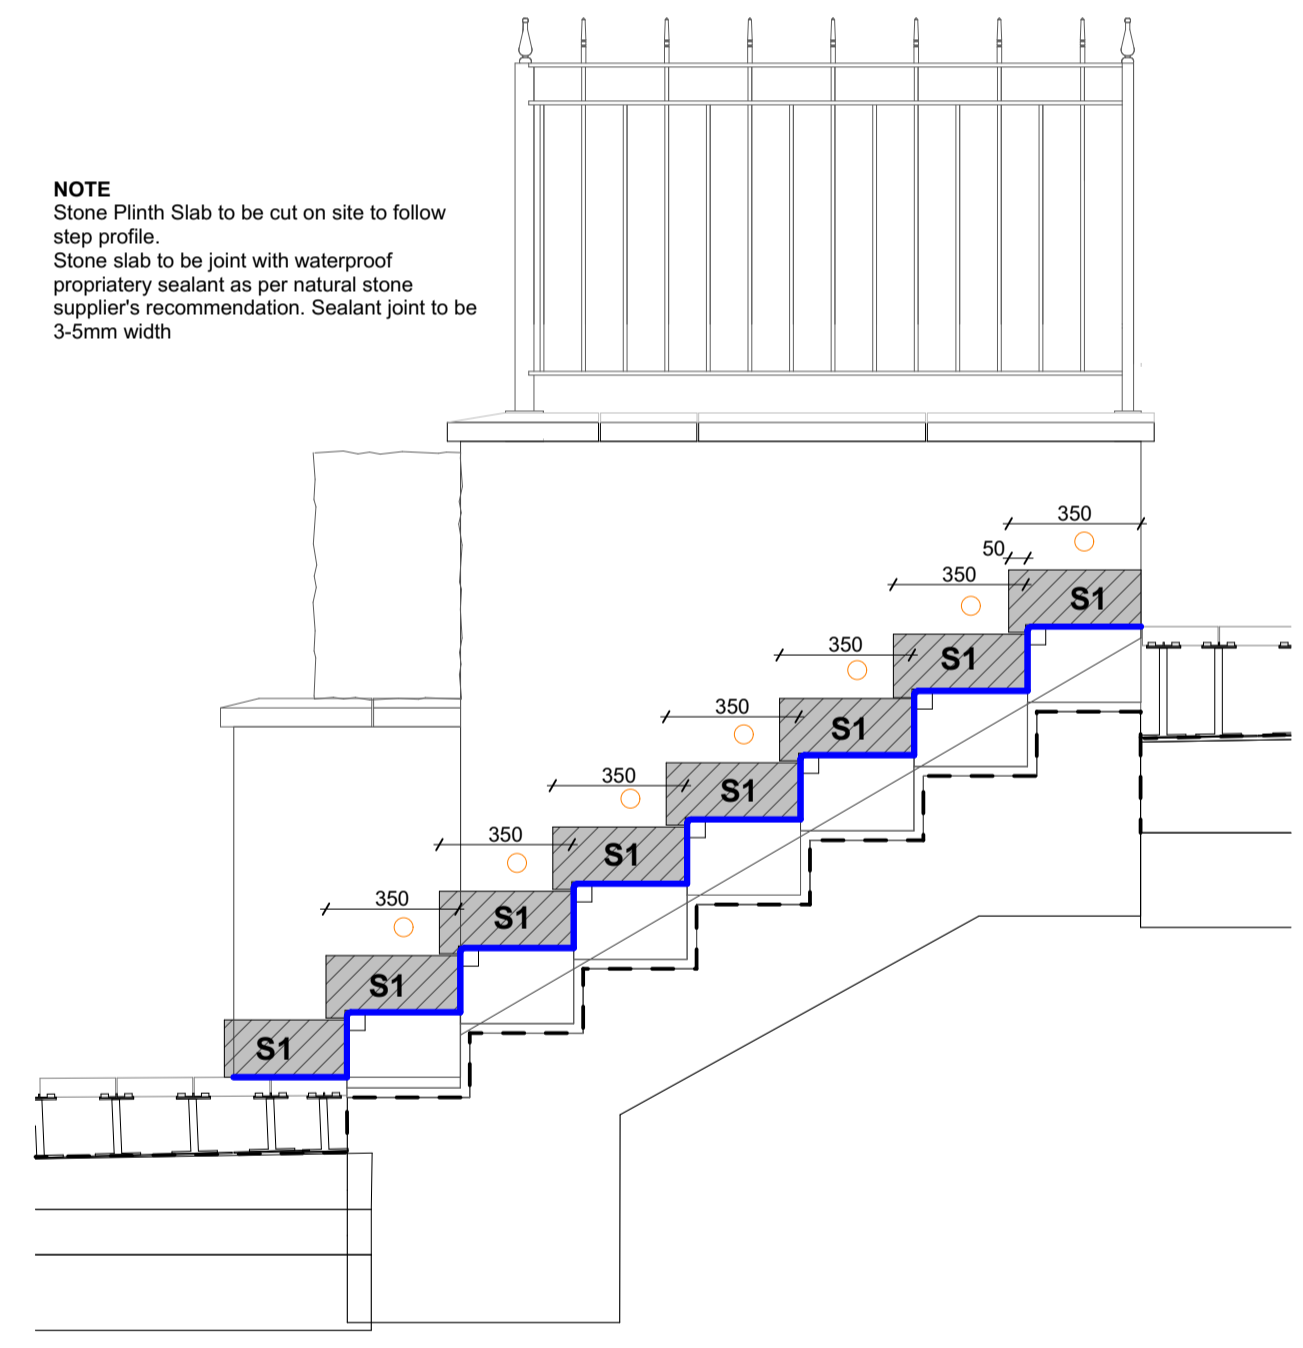


LANDSCAPE STONE PLINTH SETTING OUT ELEVATION E2 1:20

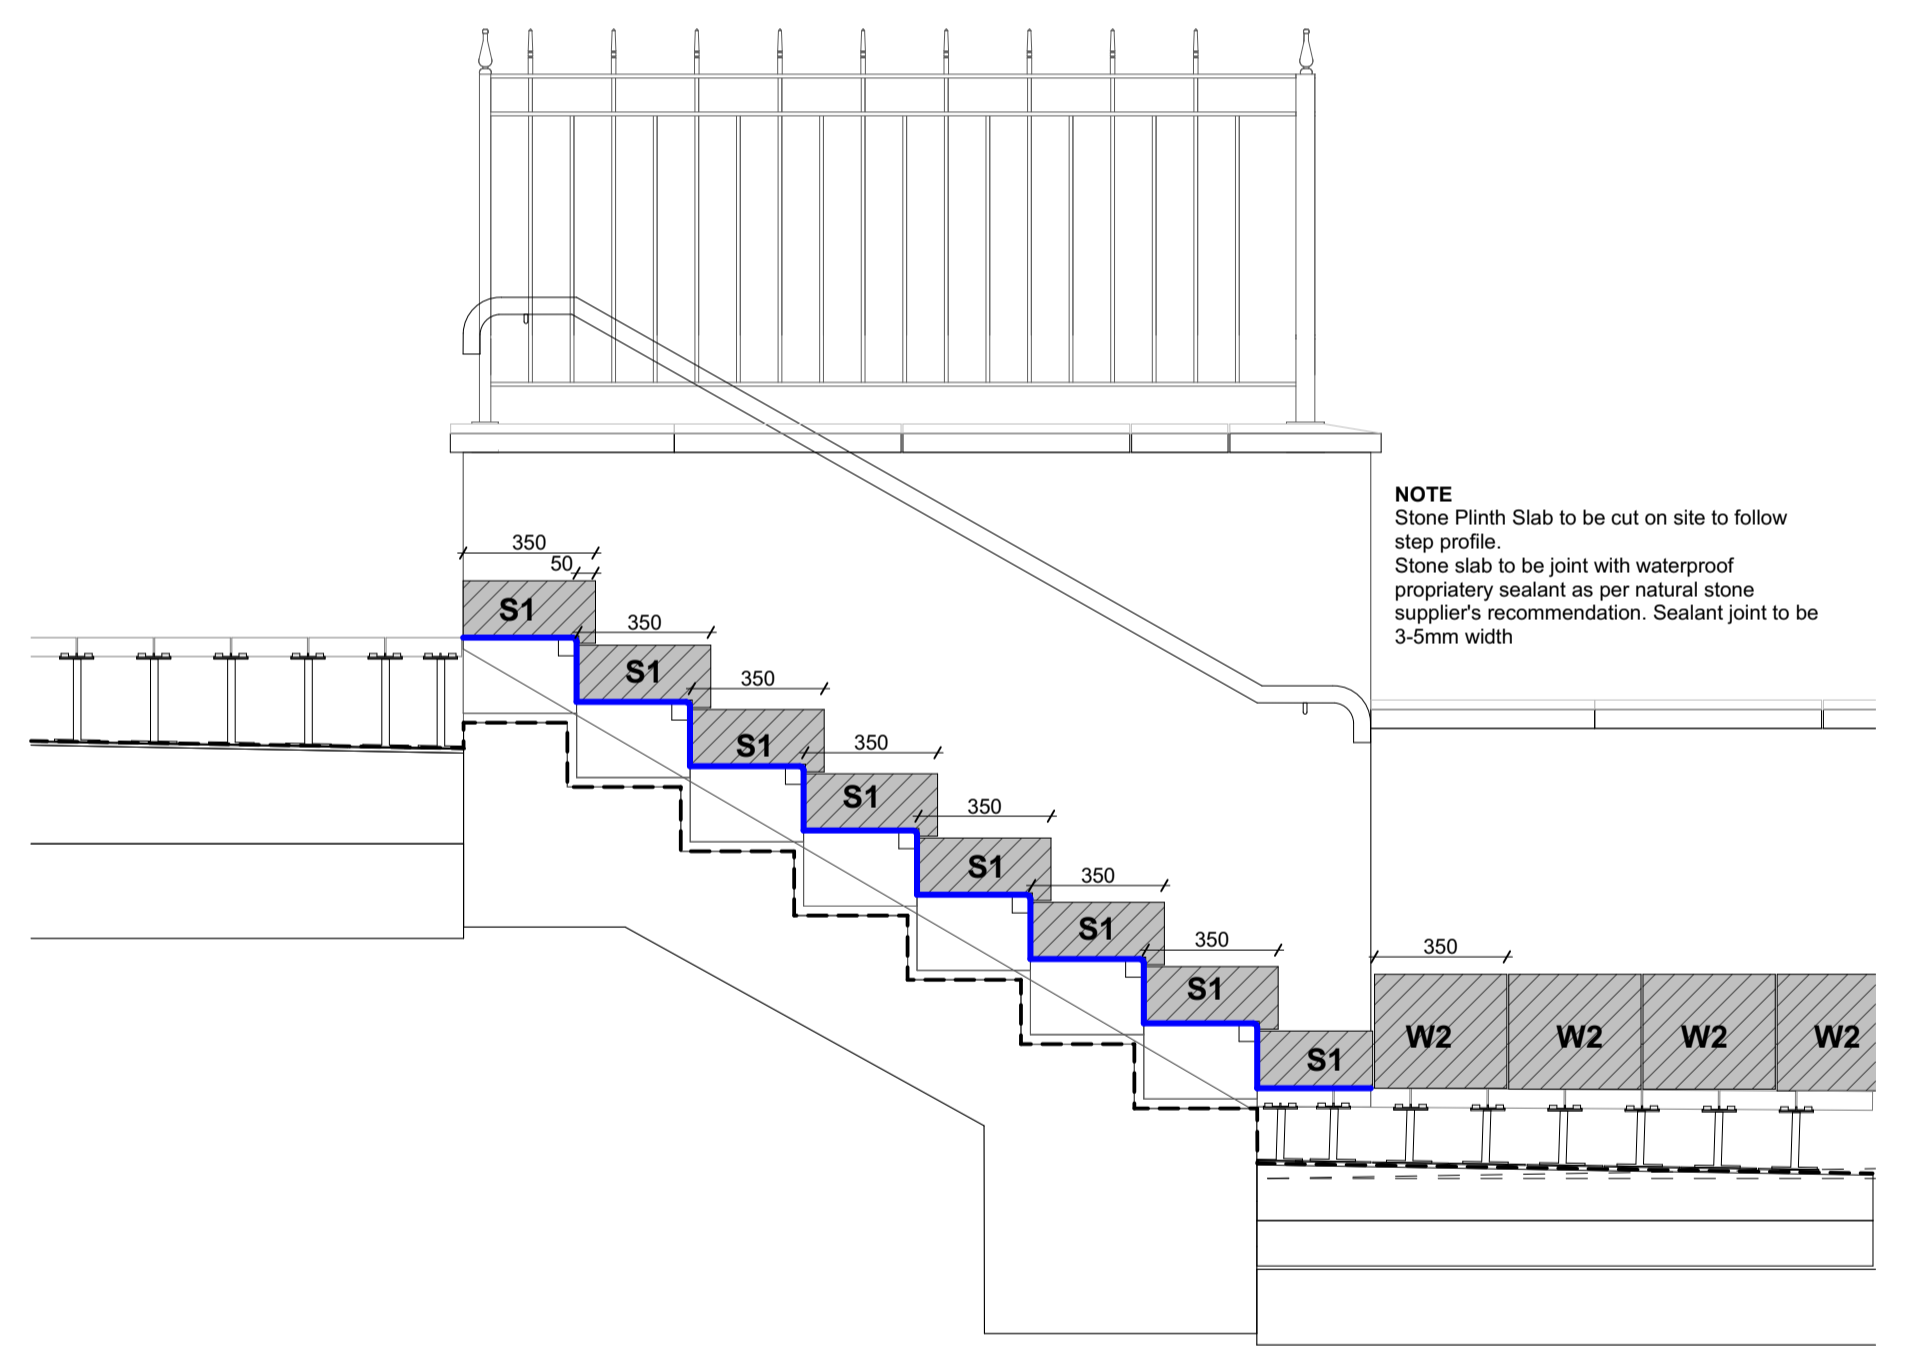

LANDSCAPE STONE PLINTH SETTING OUT ELEVATION E3 1:20

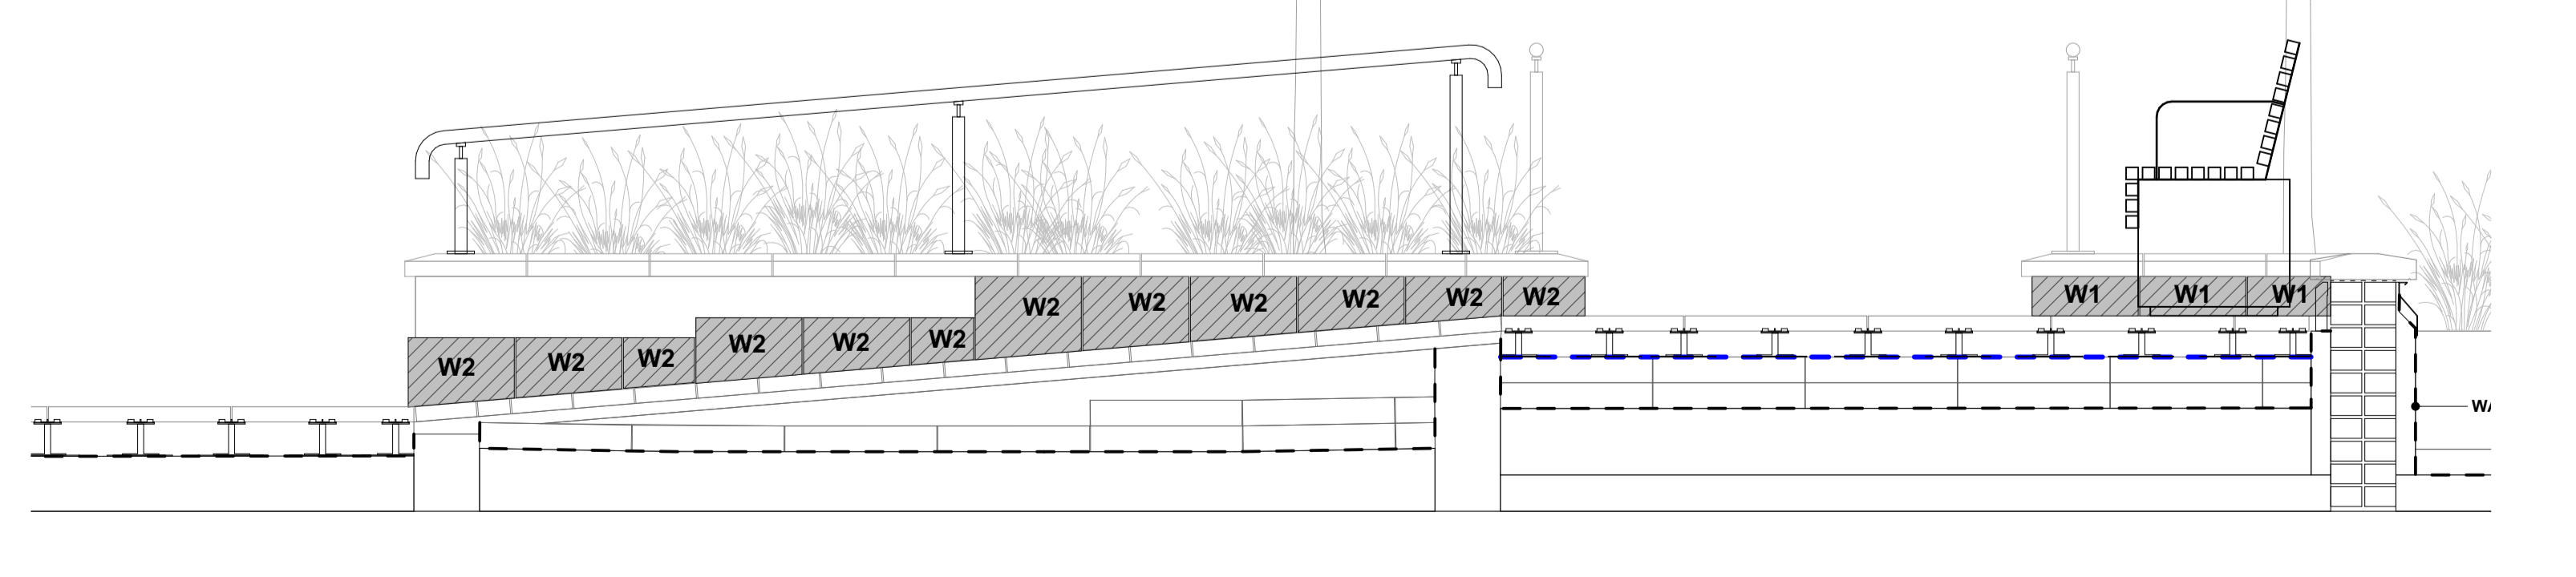


LANDSCAPE STONE PLINTH SETTING OUT ELEVATION E1 1:20

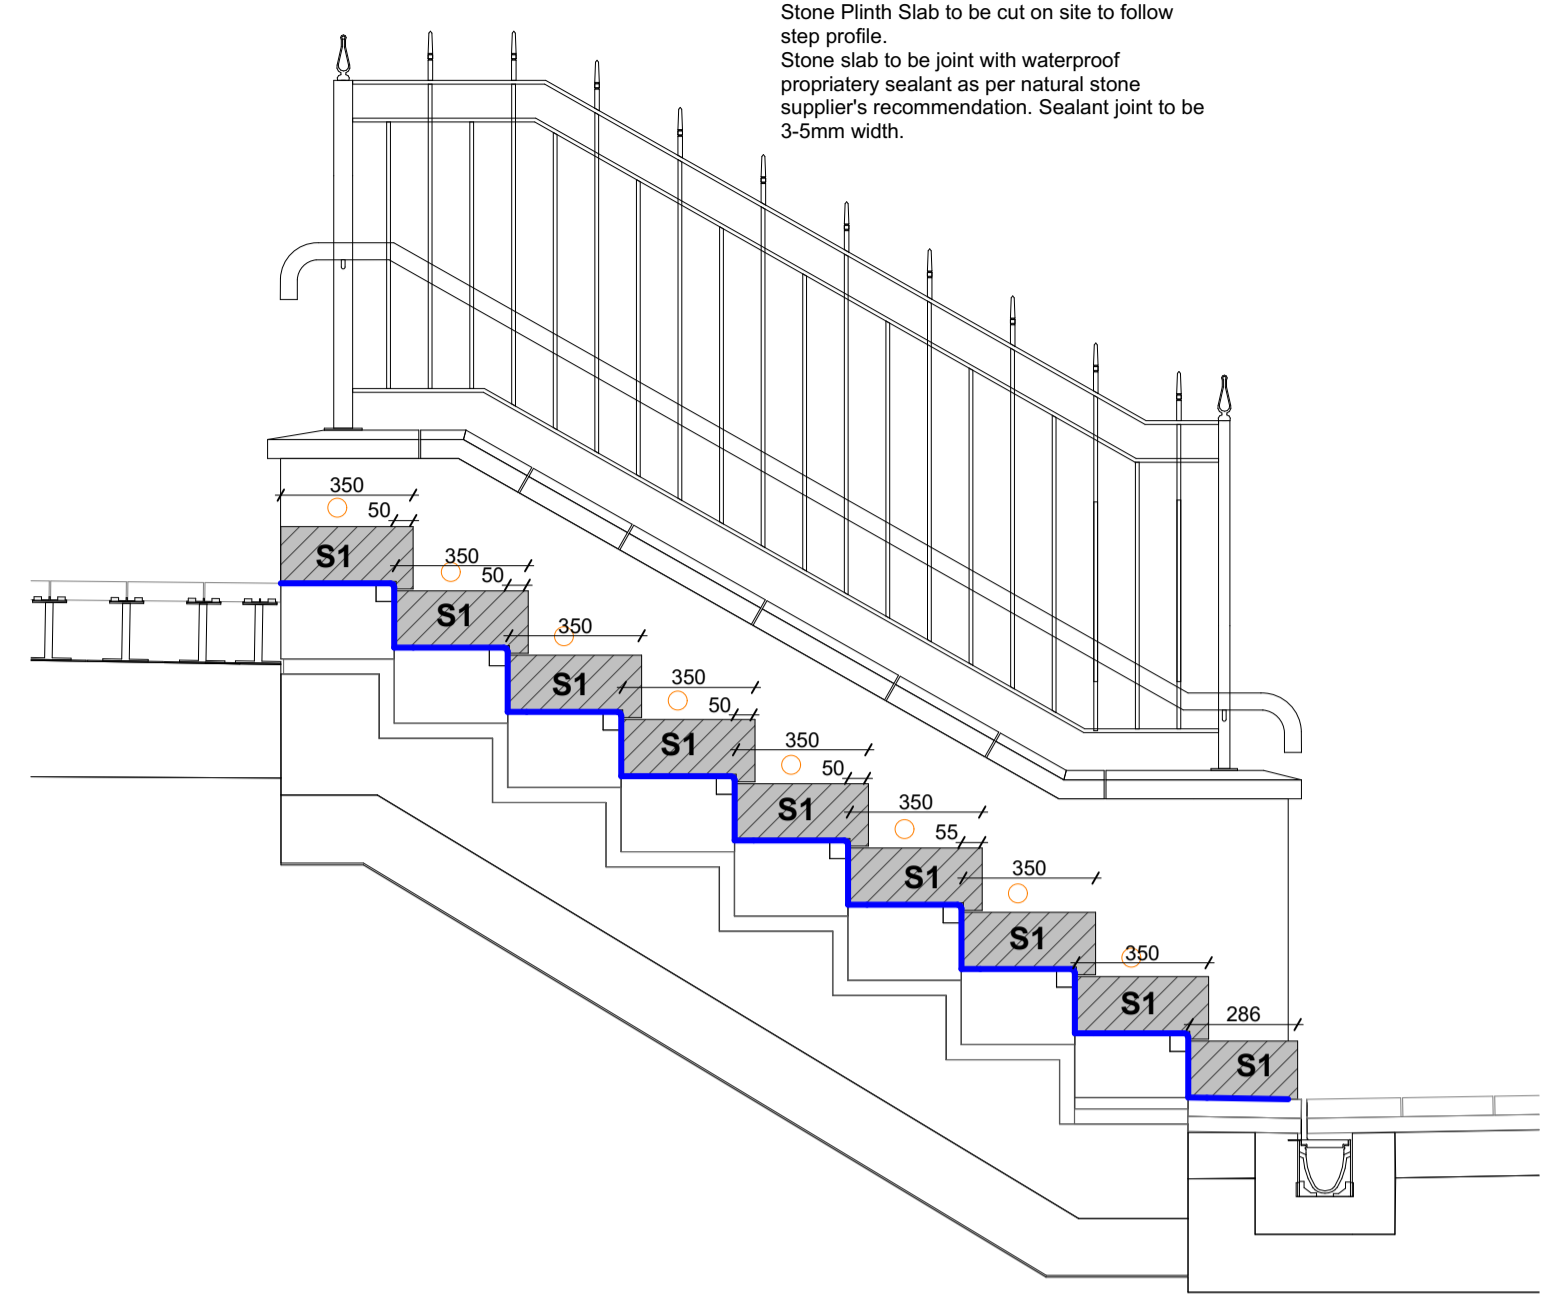

LANDSCAPE STONE PLINTH SETTING OUT ELEVATION E1 1:20

Notes
Check all dimensions on site. Do not scale from this drawing. Report any discrepancies and omissions to HLM Architects. This Drawing is Copyright ©

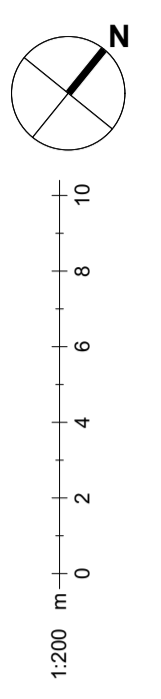

NOTE:
Stone plinth's heights are indicative only, exact location to be confirmed on site.

C01 ISSUED FOR REVIEW AND COORDINATION 13.10.23 HV AO
Rev. Description Date By Ck

Revisions

Project

BEDFORD PASSAGE DEVELOPMENT: BEDFORD HOUSE BEDFORD COURT

Client

MIDDLESEX ANNEXE LLP

Title

WALL STONE PLINTH SETTING OUT

Drawing No. Revision
BPD-HLM-00-00-DR-L-25003 C01

Scale @ A1 Drawn
AS DRAWN HV

Date Checked
11/10/2023 AO

© HLM Architects www.hlmarchitects.com
2nd Floor T. +44 (0) 114 263 9600
The Ruskin Building F. +44 (0) 114 263 9650
Tudor Square sheffield@hlmarchitects.com
Sheffield S1 2LA

1:200 m

1:200 m

1:200 m

1:200 m

1:200 m