


Notes
 Check all dimensions on site. Do not scale from this drawing.
 Report any discrepancies and omissions to HLM Architects.
 This Drawing is Copyright ©

Scale
 1:50

All metal work refurbishment and fabrication to be Campbell Presinct Engineering or equal AP.
 E/O Item to be allowed for fabrication of replica panels.

References to wall as existing updated to new, and railing not refurbished insitu

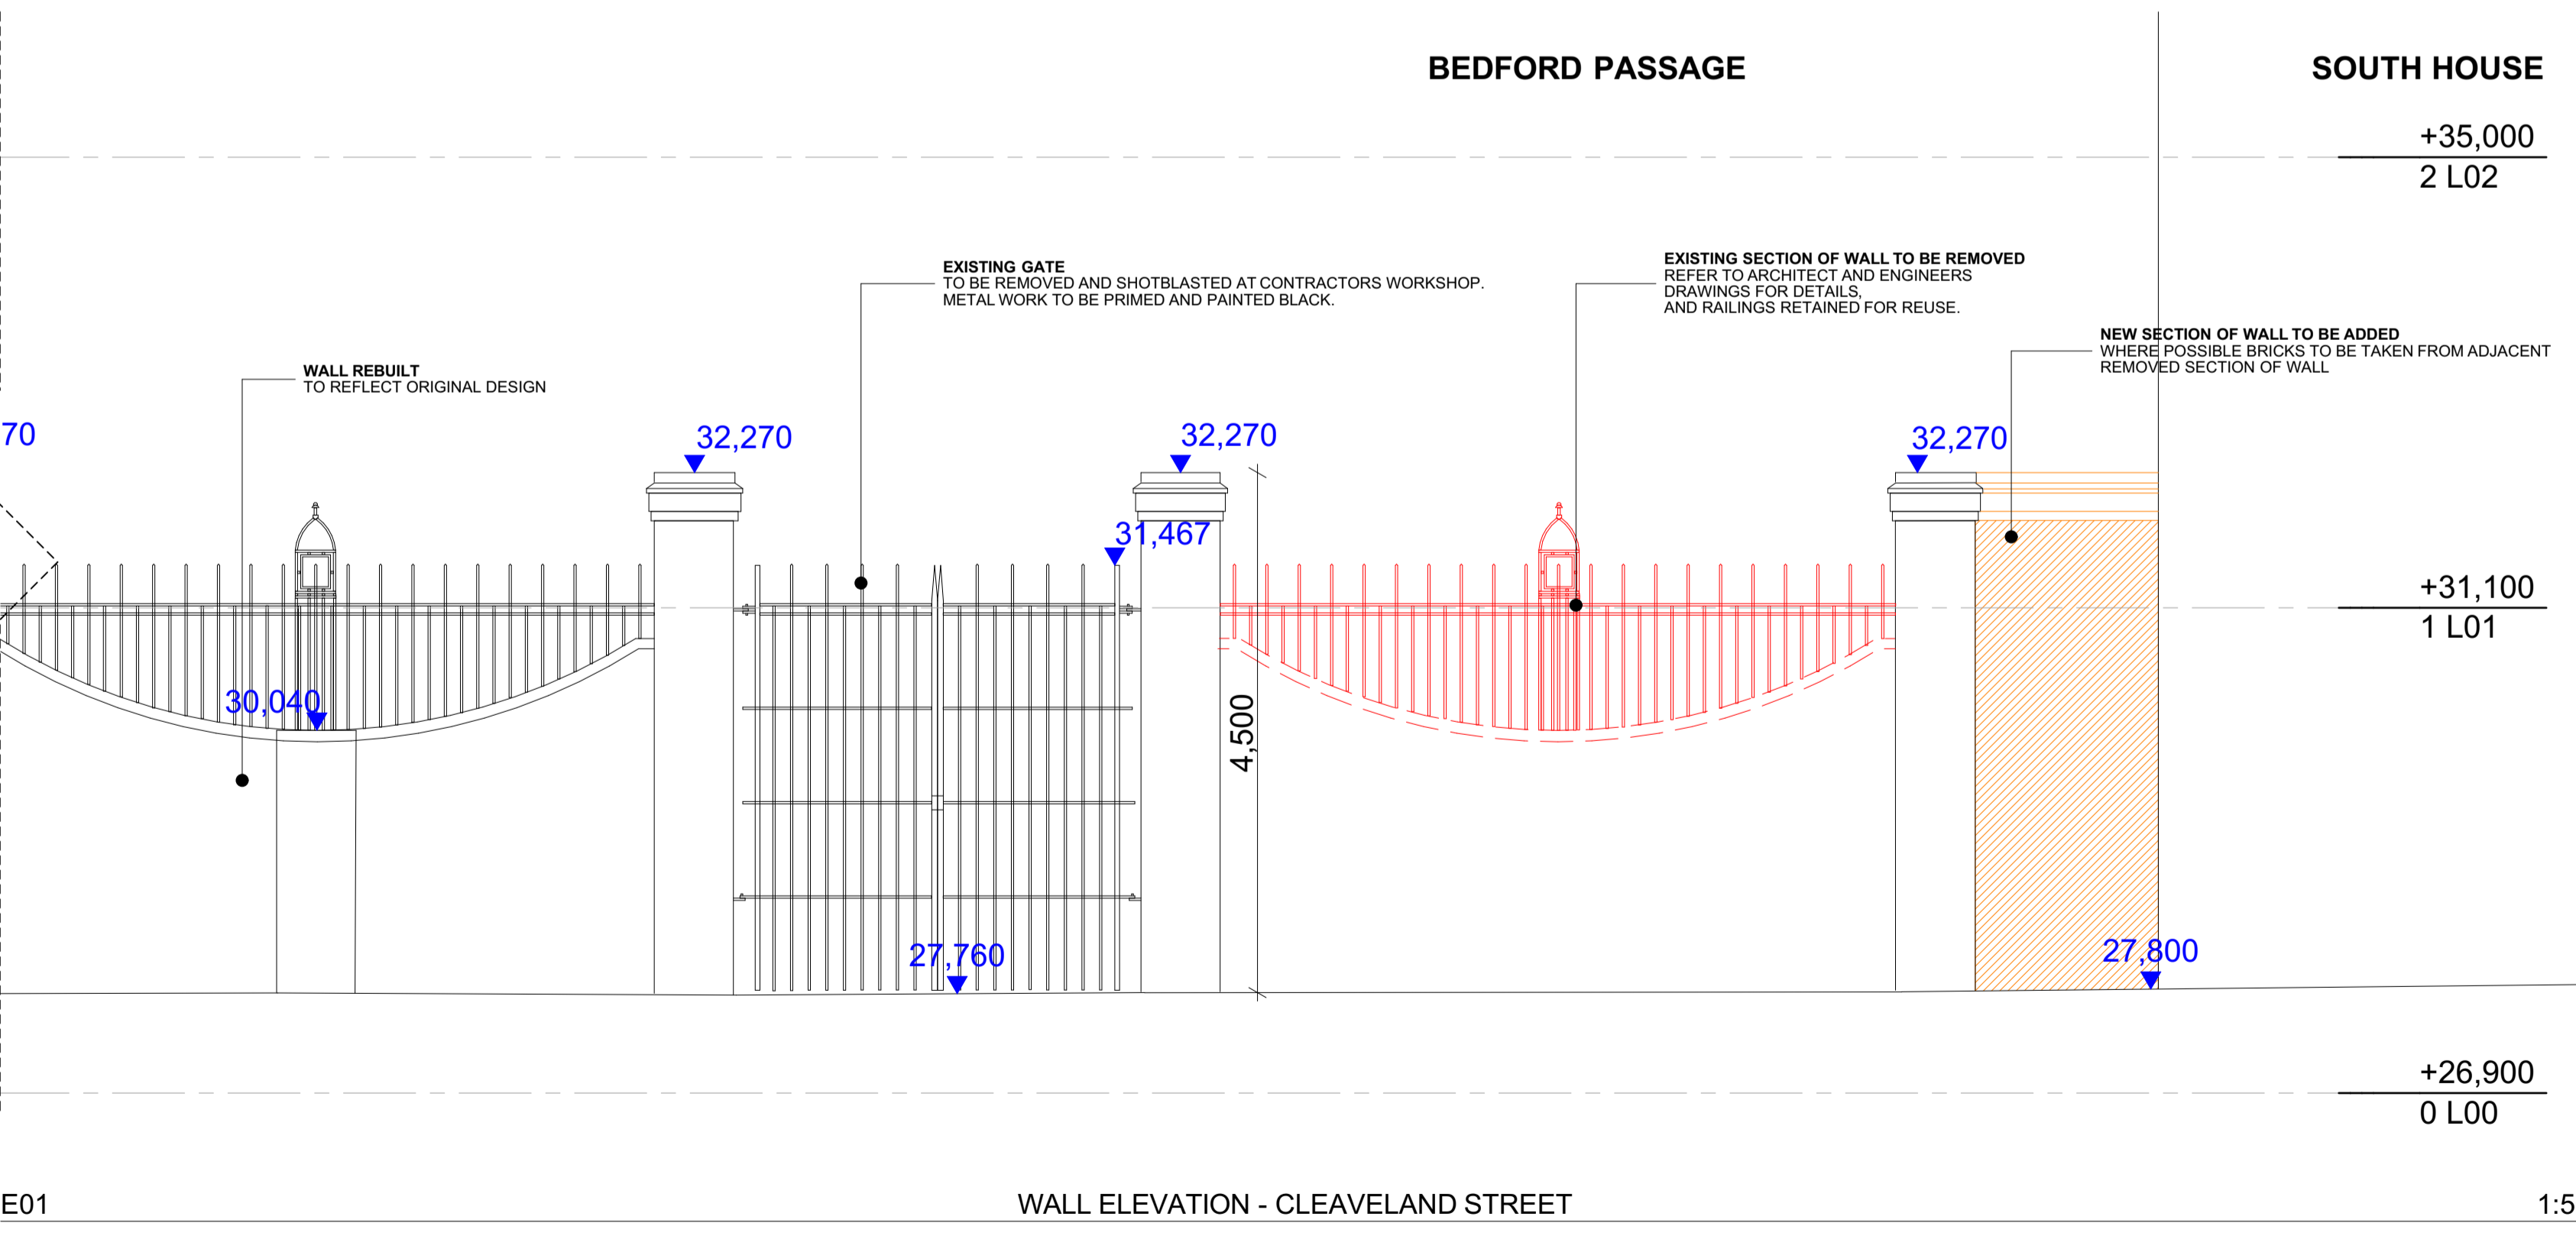

Rev	Description	Date	By	Chk
C05	STAGE 5 ISSUE	21/11/22	AD	AD
C04	NORTH HOUSE AND WORK HOUSE - STAGE 5 ISSUE	15/01/21	HV	AD
C03	ISSUE FOR TENDER	08/02/19	MC	AD
C02	ISSUE FOR TENDER	26/10/18	MC	PI
C01	FOR INFORMATION	02/10/18	MC	PI

Revisions

Project

BEDFORD PASSAGE DEVELOPMENT

Client

MIDDLESEX ANNEXE LLP

Title

LANDSCAPE ELEVATIONS - SHEET 01

Drawing No. **BPD-HLM-00-00-DR-L-25301** Revision **C05**

Scale @ A1 As Drawing Drawn BH Checked HLM

Date 04/10/2018

