


BLOCK PLAN - 1:500 (A3)

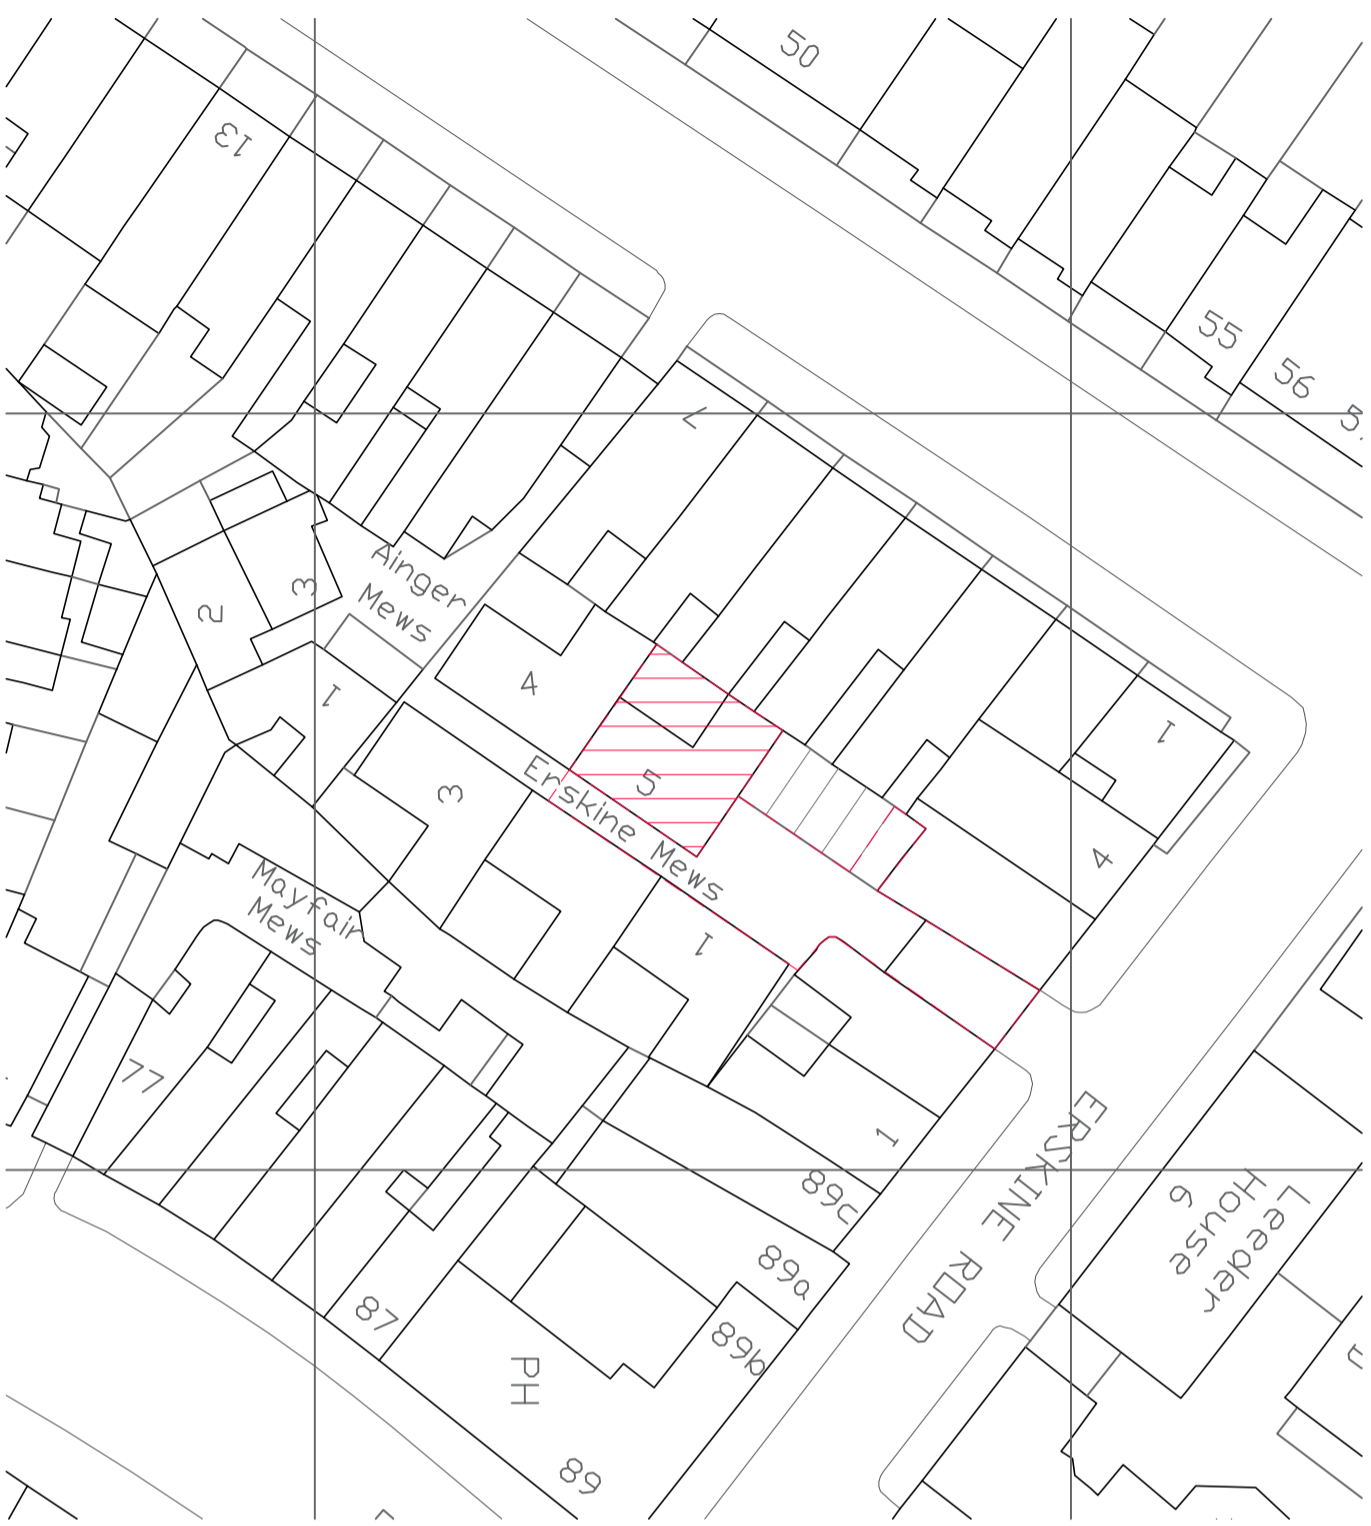

LOCATION PLAN - 1:1250 (A3)



PROJECT: **5 ERSKINE MEWS, LONDON NW3 3AP**

DRAWING TITLE: **BLOCK & LOCATION PLANS**

DATE: **JULY 2023** STATUS: **PLANNING** SCALE: **1:500 & 1:1250 @ A3** DWG NO/REV:

MALIN+LYNN
 +44 (0)7980 504 546
 +44 (0)7931 659006
 hello@malinlynn.com

106/001