



BLOCK PLAN
SCALE 1:500

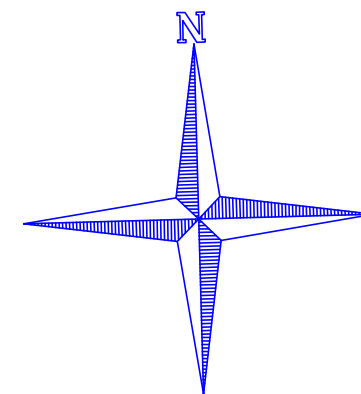

LOCATION PLAN
SCALE 1:1250

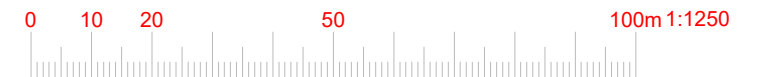

www.FastPlansUK.co.uk

Project: EXTENSION.

Address: 42A DENNING ROAD NW3 1SU

Scale: 1:500 @ A3 Dwg. no: A13

Drawn by: O.B.S Date Drawn: 09-MAR-2024

For Drawings Tel: 0208 154 5569

E-mail: plans@FastPlansUK.co.uk