



THIRD FLOOR PLAN
1:50 SCALE

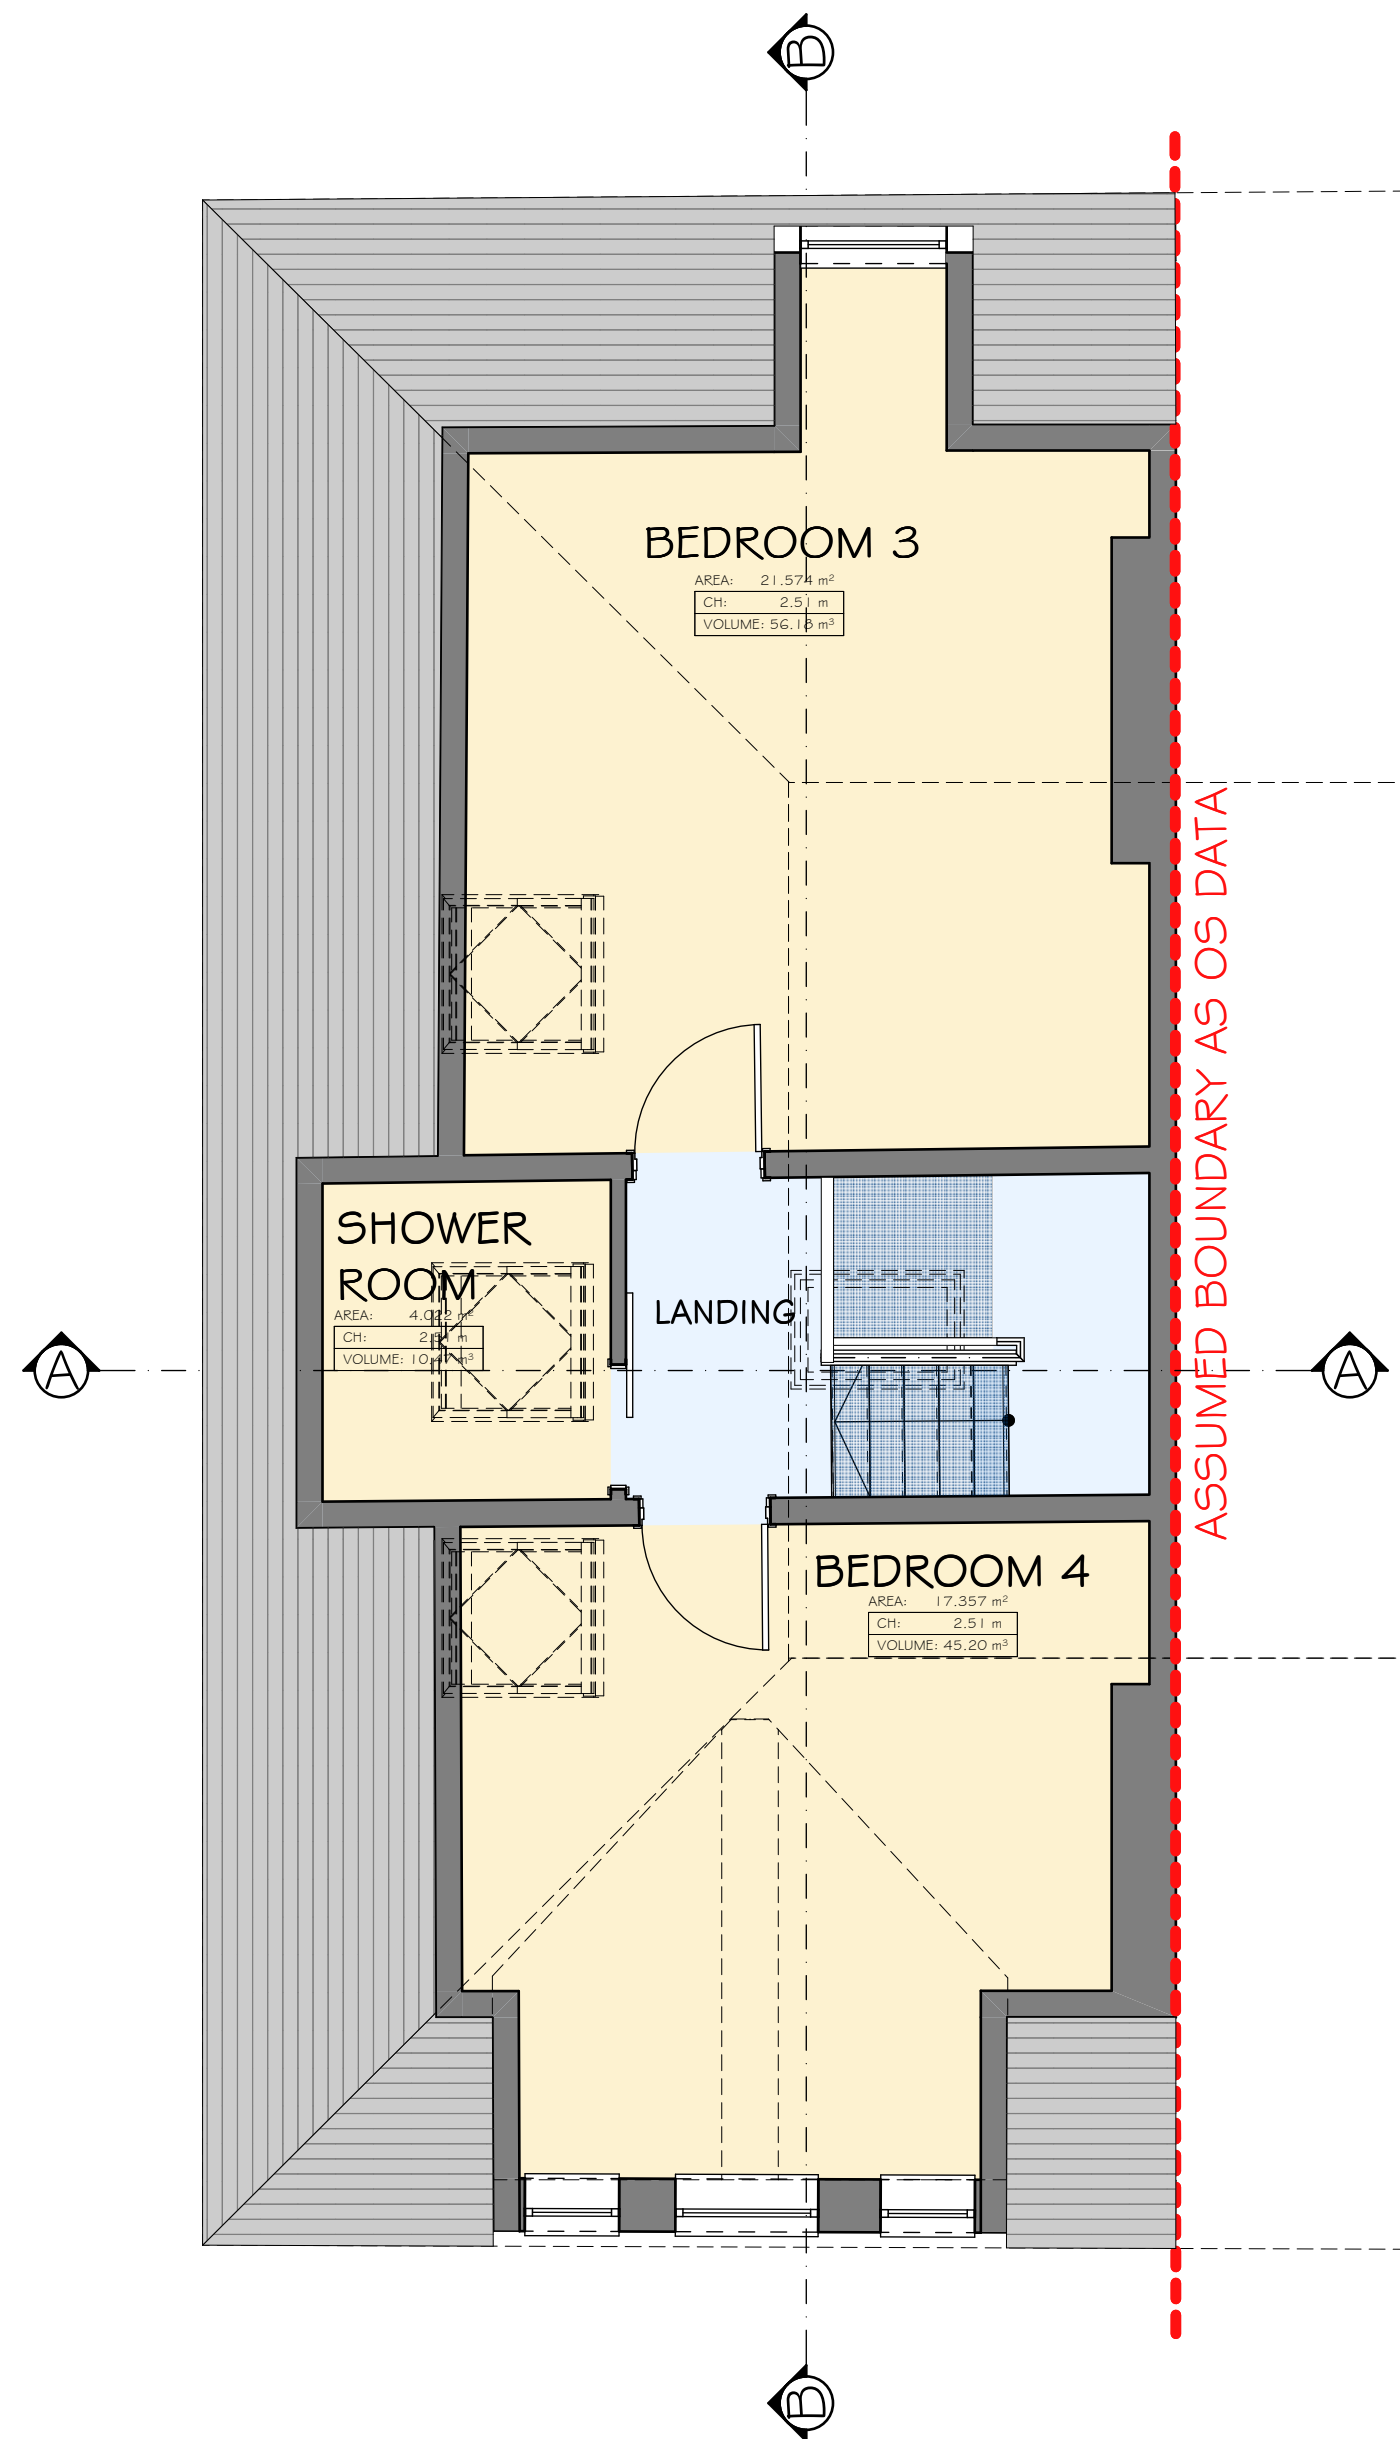


FORTH FLOOR PLAN
1:50 SCALE

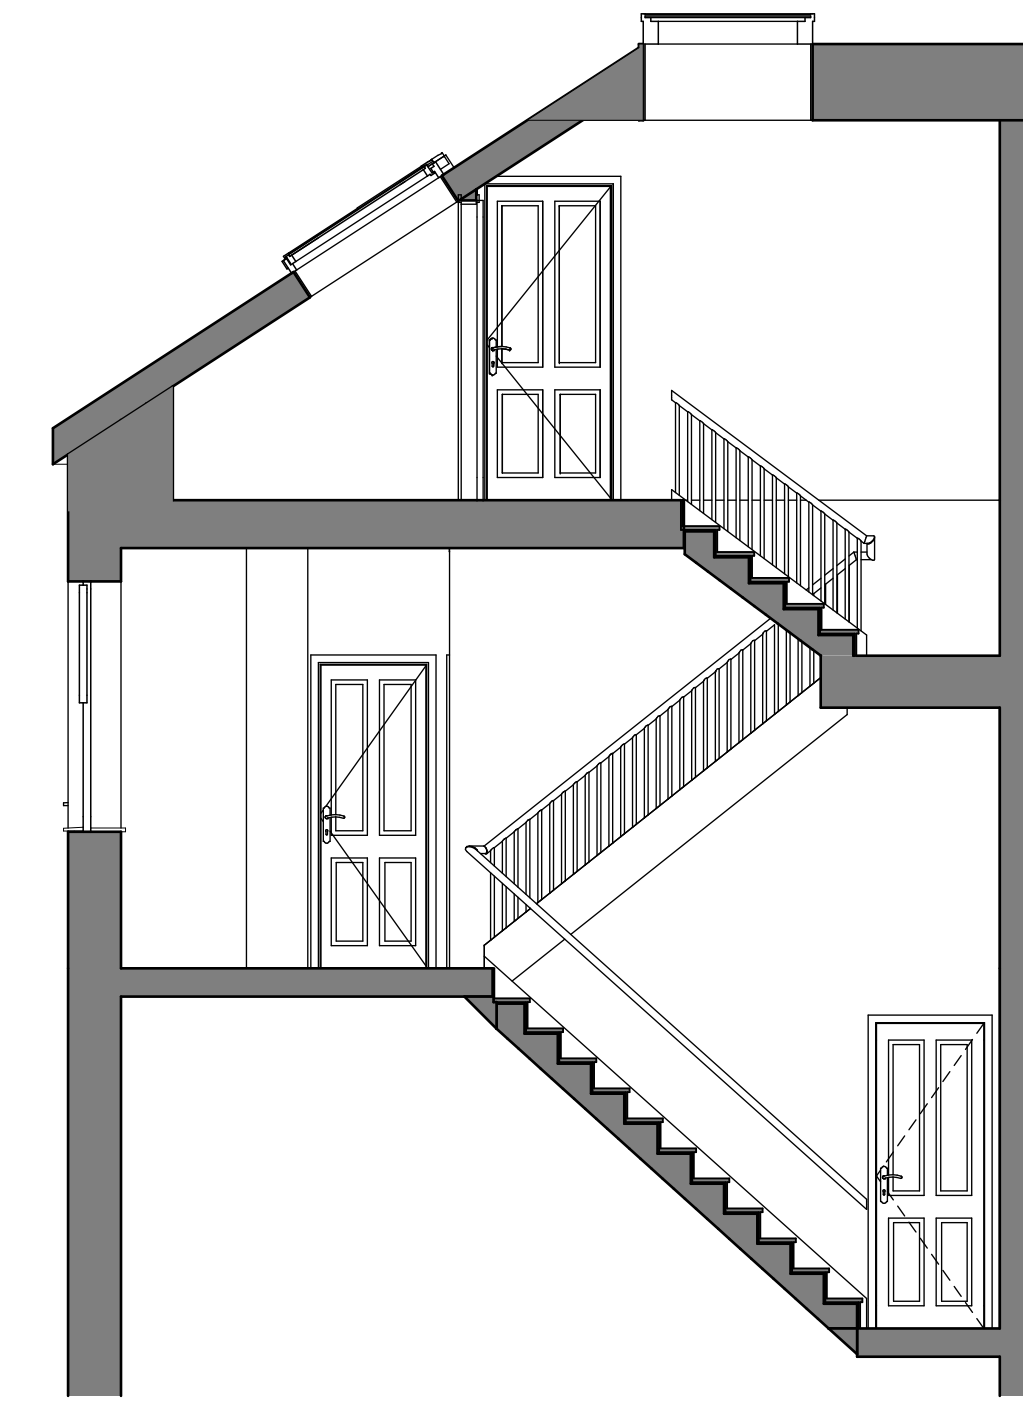

SECTION B-B
1:50 SCALE



SECTION A-A
1:50 SCALE

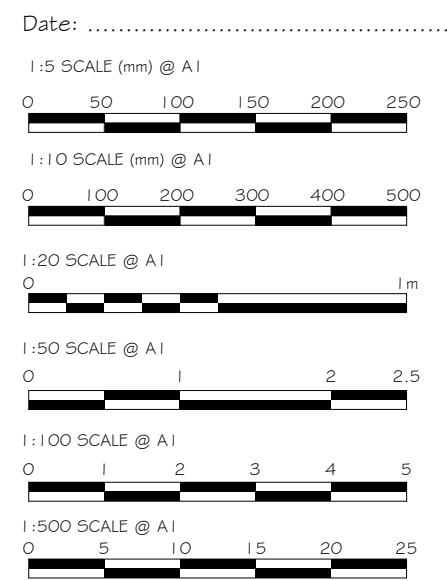

Proficiency
Design & Build

31 - 35 FORTUNE GREEN ROAD,
LONDON, NW6 1DU
TEL.02074356231
INFO@PROFICIENCYLTD.CO.UK
WWW.PROFICIENCYLTD.CO.UK

RIBA **arb**
Royal Institute of
British Architects
Architects Registration Board

PLEASE NOTE
1. All dimensions to be verified on site.
2. All dimensions are in millimeters.
3. No work shall commence until all approvals and agreements have been obtained.
These include, Planning, Building Regulations, Thames Water and party Wall.
4. The Copyright of this drawing belongs to Proficiency Design & Build.

CLIENT:
MR ALEX CHAROLAIS

PROJECT:
INTERNAL WORKS TO EXISTING
PROPERTY WITH LOFT
CONVERSION

ADDRESS:
129 Fellows Rd, Belsize Park,
London NW3 3JJ

TITLE:

DATE:
FEB 2023

PROJECT NUM:
2024-1

SCALE:
AS DETAILED @A1

DRAWING NUM:

REV:
-

STATUS:
P

EOI