


Prop First Floor Plan
1:100

For Information only.
Works are internal re-organisation only

2/3

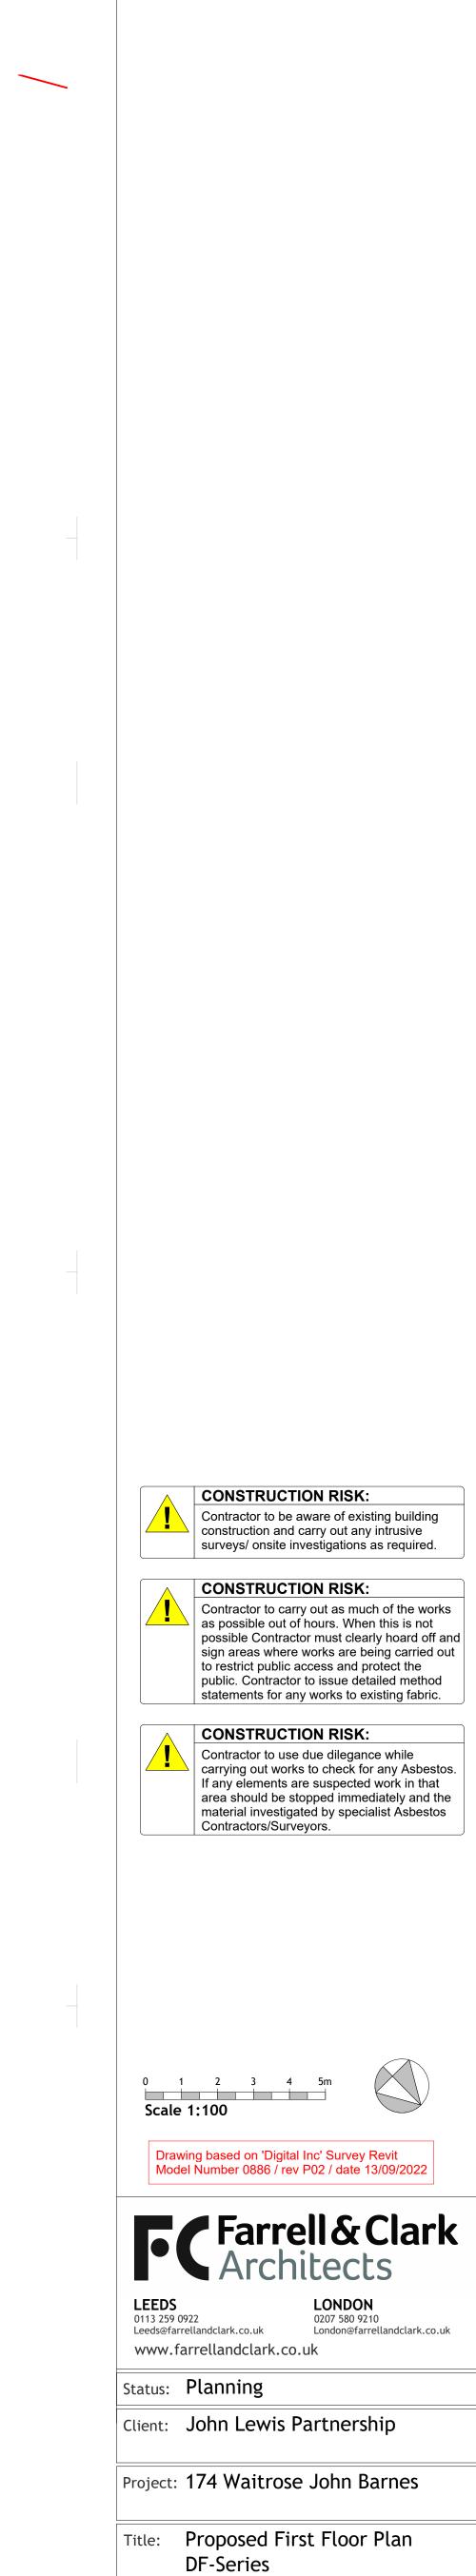

174\_08673-FCA-CR-01-DR-A\_A03-00\_

GeneralArrangement \_ArP1-P.01

FARRELL & CLARK LLP ©