

3/4
2/3
1/2
1/3
1/4



FARRELL & CLARK LLP © Do not scale from this drawing			
Rev.	Description	Date	By
P.01	Planning Issue	2024-03-15	NAC


Construction Design Management Regulations 2015

- CONSTRUCTION RISK:**

Contractor to be aware of existing building construction and carry out any intrusive surveys/ onsite investigations as required.
- CONSTRUCTION RISK:**

Contractor to carry out as much of the works as possible out of hours. When this is not possible Contractor must clearly hoard off and sign areas where works are being carried out to restrict public access and protect the public. Contractor to issue detailed method statements for any works to existing fabric.
- CONSTRUCTION RISK:**

Contractor to use due diligence while carrying out works to check for any Asbestos. If any elements are suspected work in that area should be stopped immediately and the material investigated by specialist Asbestos Contractors/Surveyors.

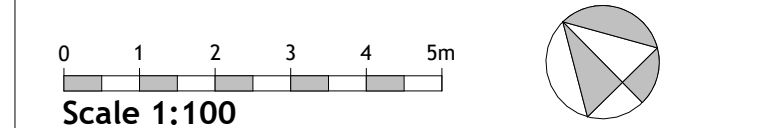

Scale 1:100
Drawing based on 'Digital Inc' Survey Report
Model Number 0885 / rev P02 / date 13/09/2022

FCFarrell & Clark
Architects

LEEDS
0115 259 9922
Leeds@farrellandclark.co.uk

LONDON
0207 580 9210
London@farrellandclark.co.uk

www.farrellandclark.co.uk

Status:	Planning
Client:	John Lewis Partnership
Project:	174 Waitrose John Barnes
Title:	Proposed G.F. Merchandise Plan DF-Series
Drawn:	NAC
Date:	January 2024
Check:	AA
Scale:	1 : 100
at	AO
Drawing No.:	174_08673-FCA-CR-000-DR-A_A96-00_
Description:	MerchandisePlan
Rev:	_ArP1-P.01