



Existing Finchley Rd Elevation  
1 : 100

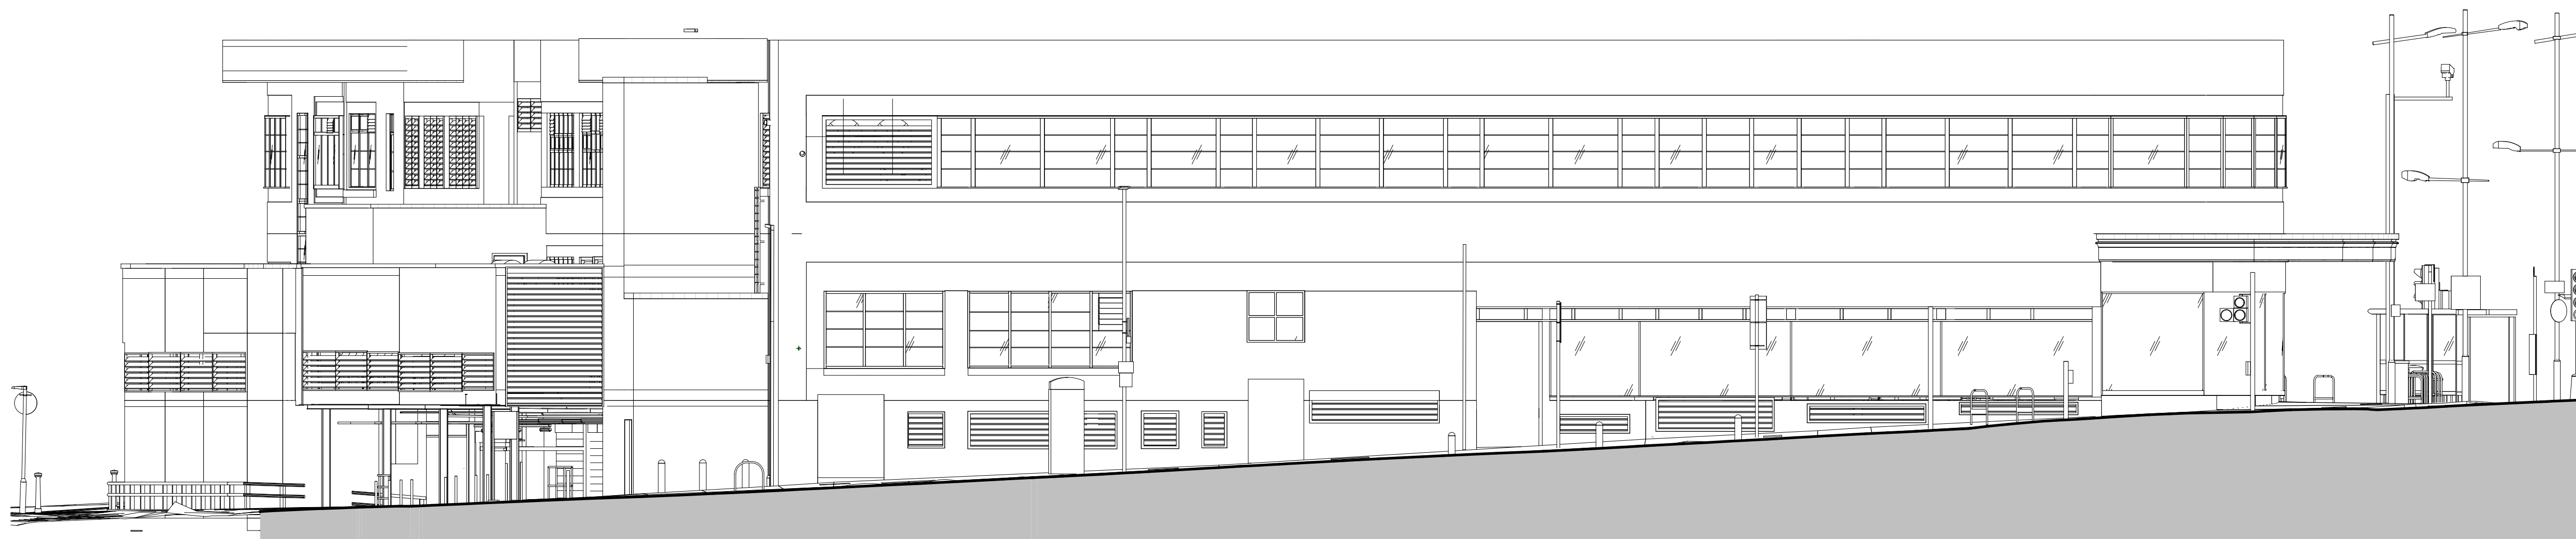


Existing Broadhurst Gardens Elevation  
1 : 100



Existing Goldhurst Terrace Elevation  
1 : 100

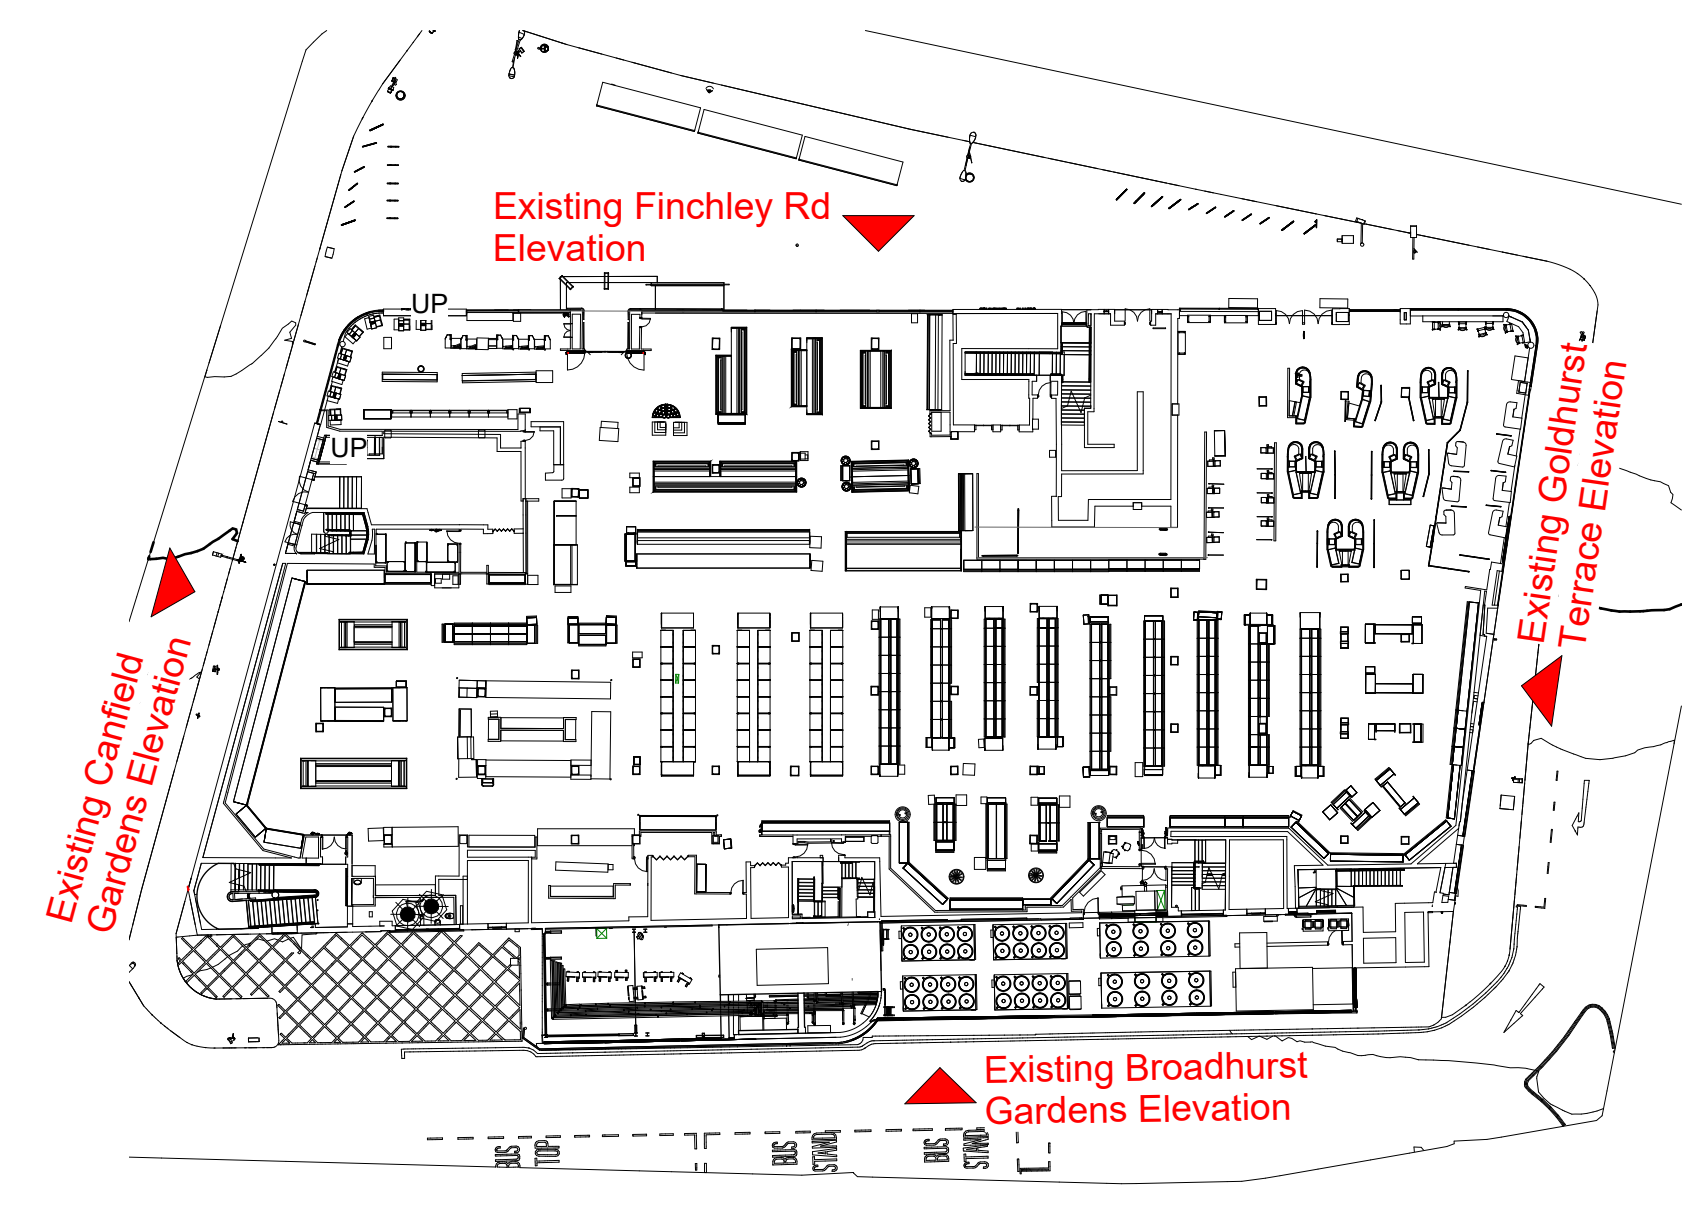


Key Plan - Existing External Elevations Copy 1  
1 : 500

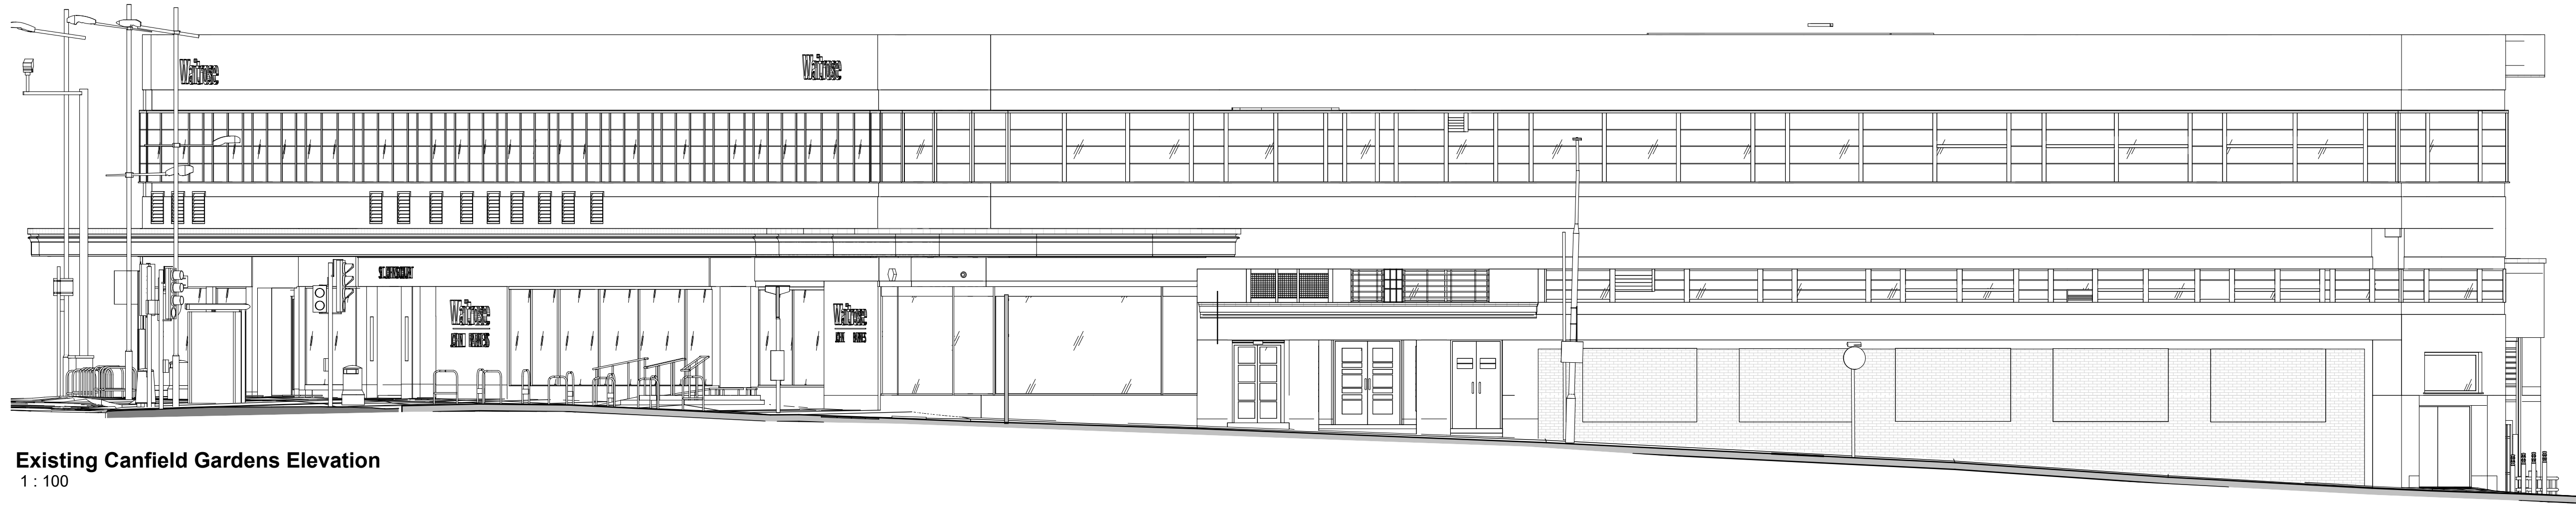

Existing Canfield Gardens Elevation  
1 : 100

Construction Design Management Regulations 2015

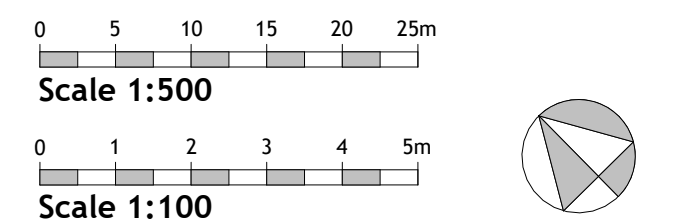

Drawing based on 'Digital Inc' Survey Revit  
Model Number 0886 / rev P02 / date 13/09/2022

**Farrell & Clark Architects**  
LEEDS 0113 259 9922  
leeds@farrellandclark.co.uk  
LONDON 0207 586 9410  
london@farrellandclark.co.uk  
www.farrellandclark.co.uk

Status: **Planning**  
Client: **John Lewis Partnership**  
Project: **174 Waitrose John Barnes**  
Title: **Existing External Elevations AE-Series**  
Drawn: **NAC** Date: **Dec 2023**  
Check: **AA** Scale: **As indicated @A0**  
Drawing No.: **174\_FCA-CR-ZZ-DR-A\_A46-01\_**  
Description: **ExternalElevations** Rev: **\_ArP1-P.01**