

DATE	STATUS	REVISION	DESCRIPTION
13.03.2024	S0	PL01	FOR PLANNING



Do not scale from this drawing  
All dimensions to be confirmed on site  
Information contained within this drawing is the sole copyright of EMRYS  
Architects Ltd and is not to be reproduced without permission  
EMRYS Architects are to be notified immediately of any discrepancies



CAP House | 9-12 Long Lane | London | EC1A 9HA  
mail@emrysarchitects.com  
www.emrysarchitects.com T : 020 7726 5060

JOB NO 2403 CLIENT GMS Estates Ltd


TITLE 15-16 Chalk Farm Road  
NW1 8AG, London

DWG 00 Survey Drawings  
Basement Floor Plan


DRAWN TH CHECKED GE DATE 13.03.2024 SCALE 0/10 1/100

STATUS DESCRIPTION FOR PLANNING STATUS CODE S0 REVISION PL01

DRAWING NUMBER 2403-EMR-CF-B1-DR-A-00101

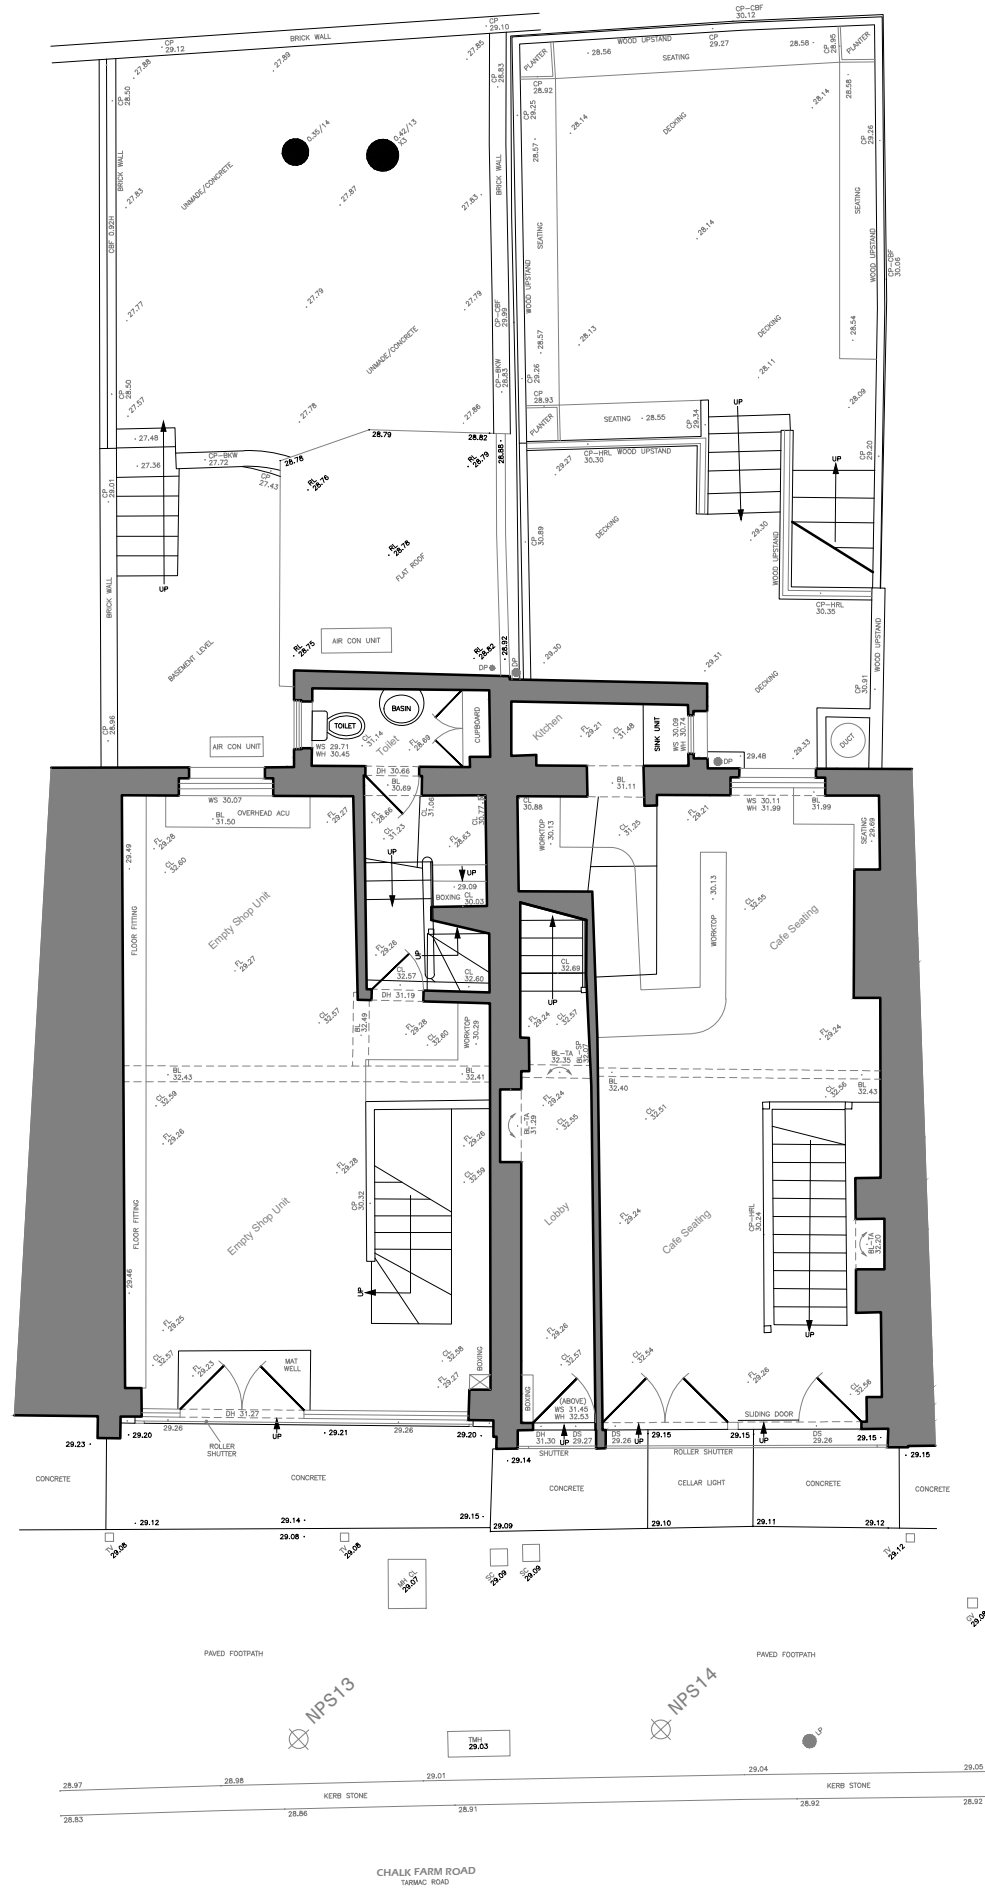

DATE	STATUS	REVISION	DESCRIPTION
13.03.2024	S0	PL01	FOR PLANNING

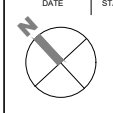

Do not scale from this drawing  
 All dimensions to be confirmed on site  
 Information contained within this drawing is the sole copyright of EMRYS  
 Architects Ltd and is not to be reproduced without permission  
 EMRYS Architects are to be notified immediately of any discrepancies

**EMRYS**  
 CAP House | 9-12 Long Lane | London | EC1A 9HA  
 mail@emrysarchitects.com  
 www.emrysarchitects.com T : 020 7726 5060

JOB NO: 2403 CLIENT: GMS Estates Ltd


TITLE: 15-16 Chalk Farm Road  
 NW1 8AG, London

DWG: 00 Survey Drawings  
 Ground Floor Plan

DRAWN: TH CHECKED: GE DATE: 13.03.2024 SCALE: 1/100

STATUS DESCRIPTION: FOR PLANNING STATUS CODE: S0 REVISION: PL01

DRAWING NUMBER: 2403-EMR-CF-00-DR-A-00102

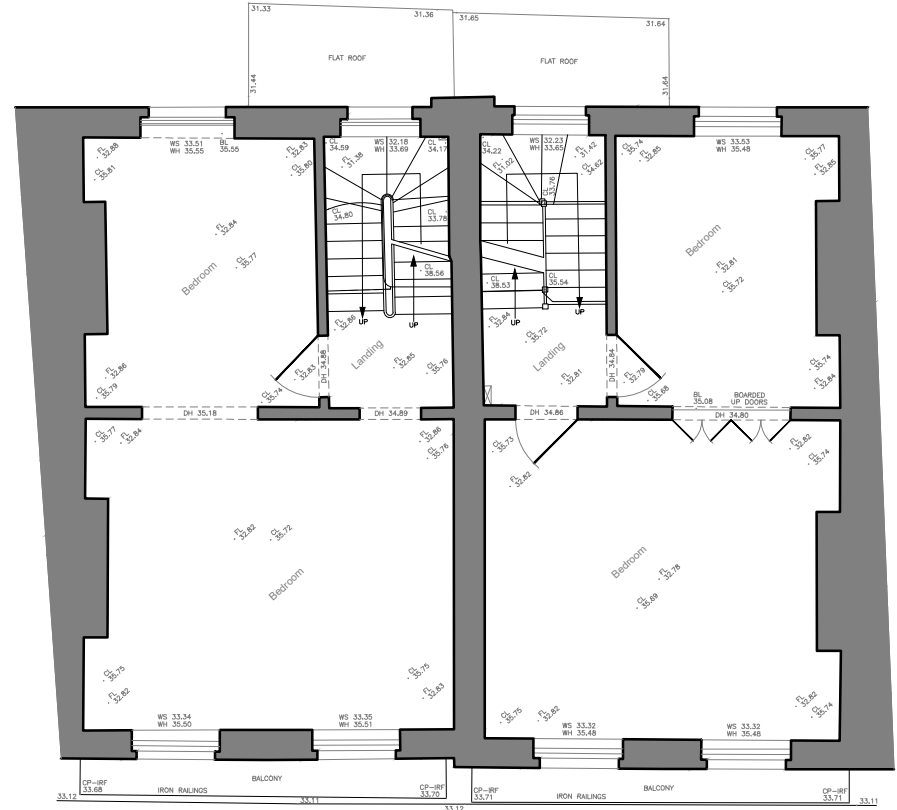

DATE	STATUS	REVISION	DESCRIPTION
13.03.2024	S0	PL01	FOR PLANNING



Do not scale from this drawing  
 All dimensions to be confirmed on site  
 Information contained within this drawing is the sole copyright of EMRYS  
 Architects Ltd and is not to be reproduced without permission  
 EMRYS Architects are to be notified immediately of any discrepancies

**EMRYS**  
 CAP House | 9-12 Long Lane | London | EC1A 9HA  
 mail@emrysarchitects.com  
 www.emrysarchitects.com T : 020 7726 5060

JOB NO: 2403 CLIENT: GMS Estates Ltd



TITLE: 15-16 Chalk Farm Road  
 NW1 8AG, London

DWG: 00 Survey Drawings  
 First Floor Plan

DRAWN: TH CHECKED: GE DATE: 13.03.2024 SCALE: 1/100

STATUS DESCRIPTION: FOR PLANNING STATUS CODE: S0 REVISION: PL01

DRAWING NUMBER: 2403-EMR-CF-01-DR-A-00103

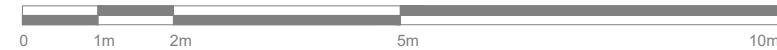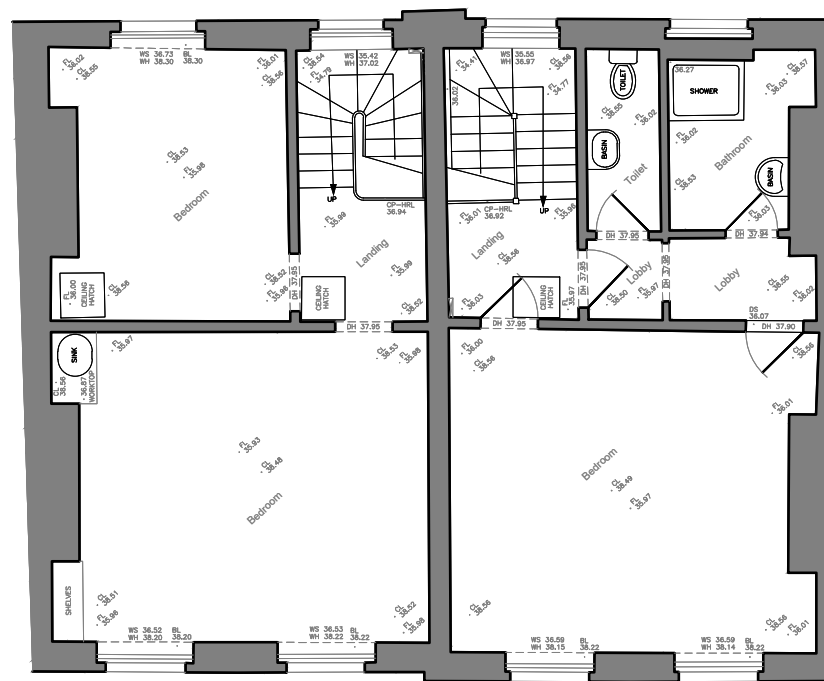

DATE	STATUS	REVISION	DESCRIPTION
13.03.2024	S0	PL01	FOR PLANNING



Do not scale from this drawing  
All dimensions to be confirmed on site  
Information contained within this drawing is the sole copyright of EMRYS  
Architects Ltd and is not to be reproduced without permission  
EMRYS Architects are to be notified immediately of any discrepancies

**EMRYS**  
CAP House | 9-12 Long Lane | London | EC1A 9HA  
mail@emrysarchitects.com  
www.emrysarchitects.com

T : 020 7726 5060

JOB NO: 2403 CLIENT: GMS Estates Ltd


TITLE: 15-16 Chalk Farm Road  
NW1 8AG, London

DWG: 00 Survey Drawings  
Second Floor Plan

DRAWN: TH CHECKED: GE DATE: 13.03.2024 SCALE: 1/100

STATUS DESCRIPTION: FOR PLANNING STATUS CODE: S0 REVISION: PL01

DRAWING NUMBER: 2403-EMR-CF-02-DR-A-00104

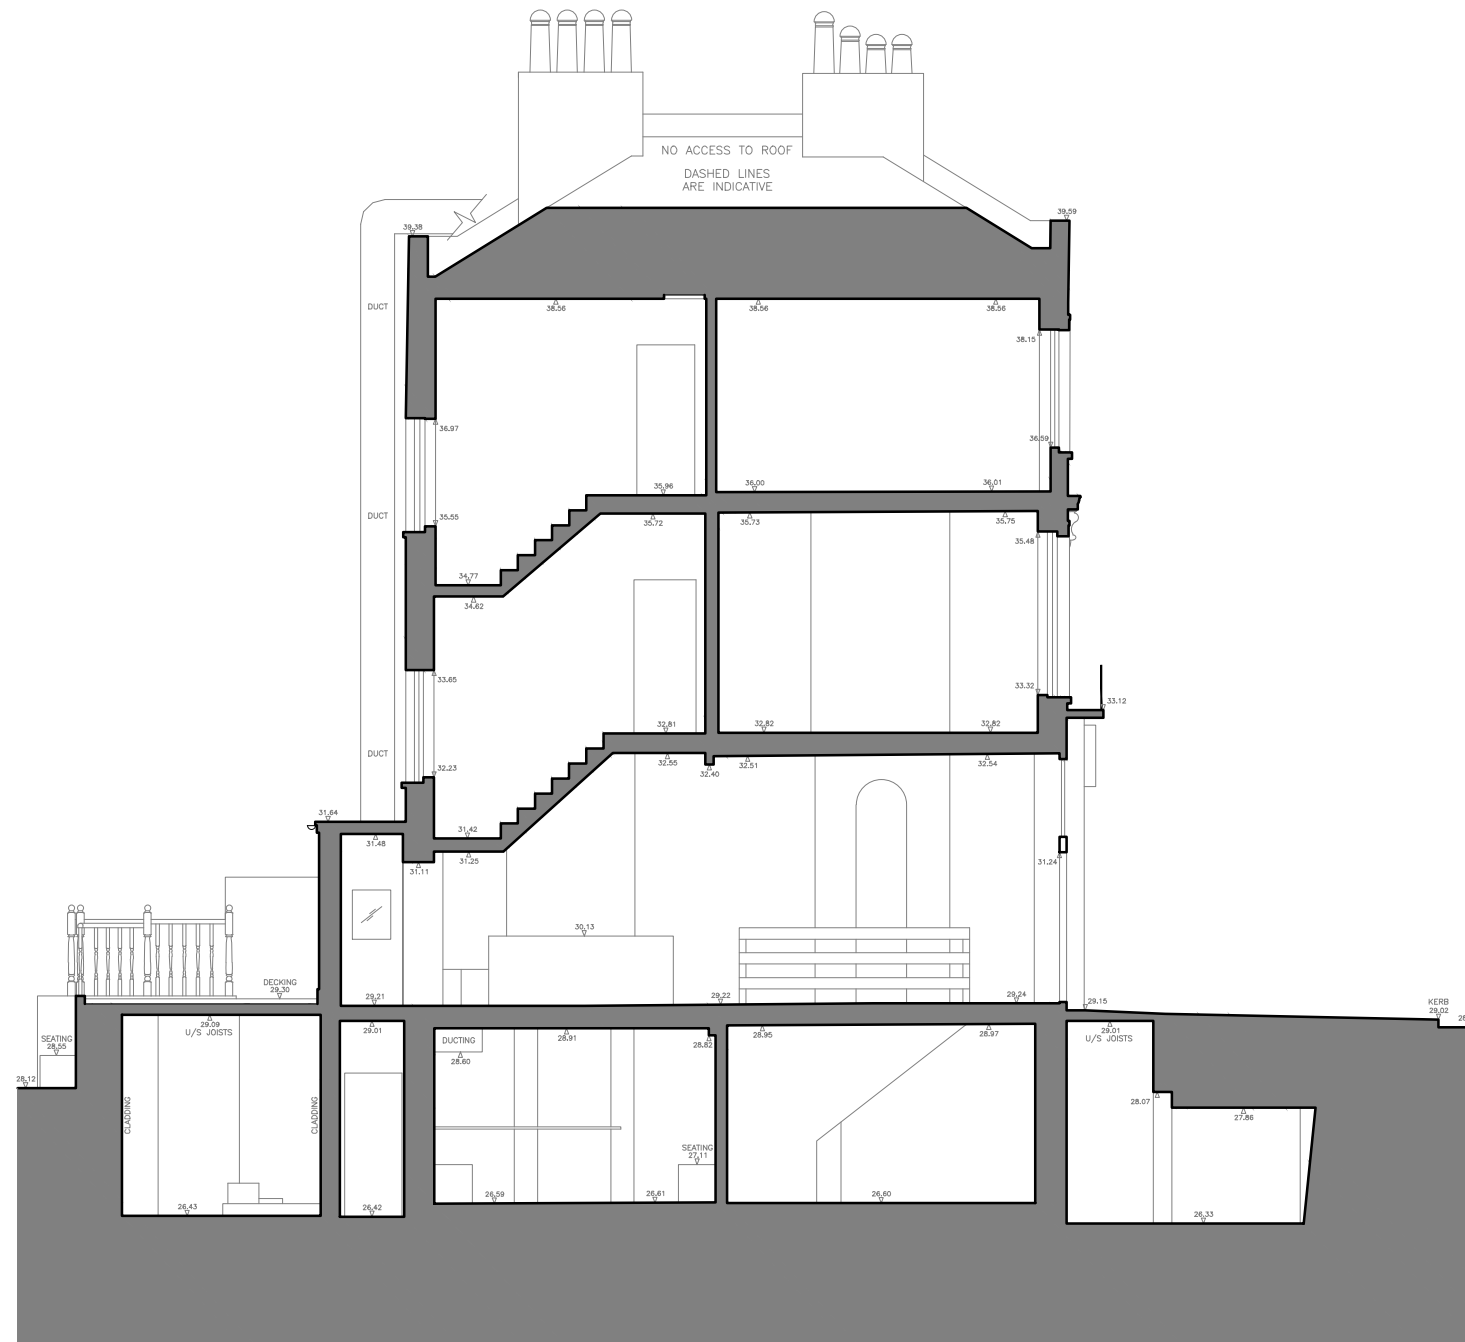


Section A-A

DATE	STATUS	REVISION	DESCRIPTION
13.03.2024	S0	PL01	FOR PLANNING

Do not scale from this drawing  
 All dimensions to be confirmed on site  
 Information contained within this drawing is the sole copyright of EMRYS  
 Architects Ltd and is not to be reproduced without permission  
 EMRYS Architects are to be notified immediately of any discrepancies


**EMRYS**  
 CAP House | 9-12 Long Lane | London | EC1A 9HA  
 mail@emrysarchitects.com  
 www.emrysarchitects.com T : 020 7726 5060

JOB NO	2403	CLIENT	GMS Estates Ltd
TITLE	15-16 Chalk Farm Road NW1 8AG, London		
DWG	00 Survey Drawings Section A		
DRAWN	TH	CHECKED	GE
DATE	13.03.2024	SCALE	1/50
STATUS DESCRIPTION	FOR PLANNING	STATUS CODE	S0
DRAWING NUMBER	2403-EMR-CF-ZZ-DR-A-00105	REVISION	PL01

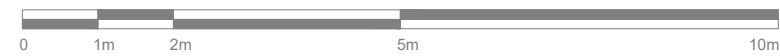



Section B-B

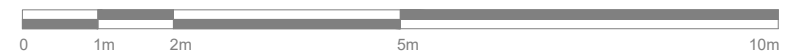

DATE	STATUS	REVISION	DESCRIPTION
13.03.2024	S0	PL01	FOR PLANNING


Do not scale from this drawing  
 All dimensions to be confirmed on site  
 Information contained within this drawing is the sole copyright of EMRYS  
 Architects Ltd and is not to be reproduced without permission  
 EMRYS Architects are to be notified immediately of any discrepancies

**EMRYS**  
 CAP House | 9-12 Long Lane | London | EC1A 9HA  
 mail@emrysarchitects.com  
 www.emrysarchitects.com T : 020 7726 5060


JOB NO	2403	CLIENT	GMS Estates Ltd
TITLE	15-16 Chalk Farm Road NW1 8AG, London		
DWG	00 Survey Drawings Section B		
DRAWN	TH	CHECKED	GE
DATE	13.03.2024	SCALE	1/50
STATUS CODE	FOR PLANNING	STATUS CODE	S0
REVISION	PL01	REVISION	PL01
DRAWING NUMBER	2403-EMR-CF-ZZ-DR-A-00106		



Front Elevation - Chalk Farm Road

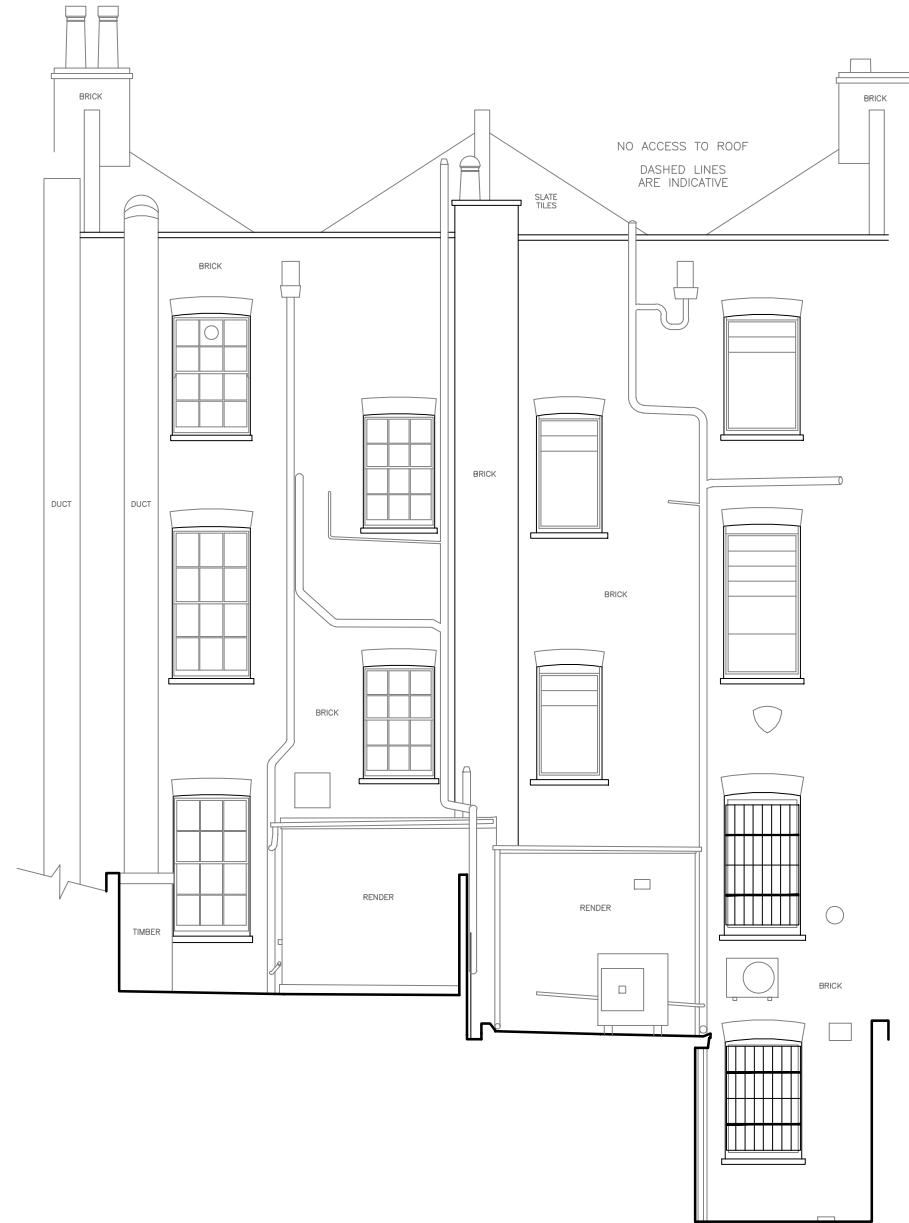

Rear Elevation

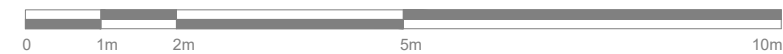

DATE	STATUS	REVISION	DESCRIPTION
13.03.2024	S0	PL01	FOR PLANNING

Do not scale from this drawing  
All dimensions to be confirmed on site  
Information contained within this drawing is the sole copyright of EMRYS  
Architects Ltd and is not to be reproduced without permission  
EMRYS Architects are to be notified immediately of any discrepancies

**EMRYS**  
CAP House | 9-12 Long Lane | London | EC1A 9HA  
mail@emrysarchitects.com  
www.emrysarchitects.com T : 020 7726 5060

JOB NO 2403 CLIENT GMS Estates Ltd

TITLE 15-16 Chalk Farm Road  
NW1 8AG, London

DWG 00 Survey Drawings  
Front and Rear Elevation

DRAWN TH CHECKED GE DATE 13.03.2024 SCALE 1/50

STATUS DESCRIPTION FOR PLANNING STATUS CODE S0 REVISION PL01

DRAWING NUMBER 2403-EMR-CF-ZZ-DR-A-00107