



DO NOT SCALE

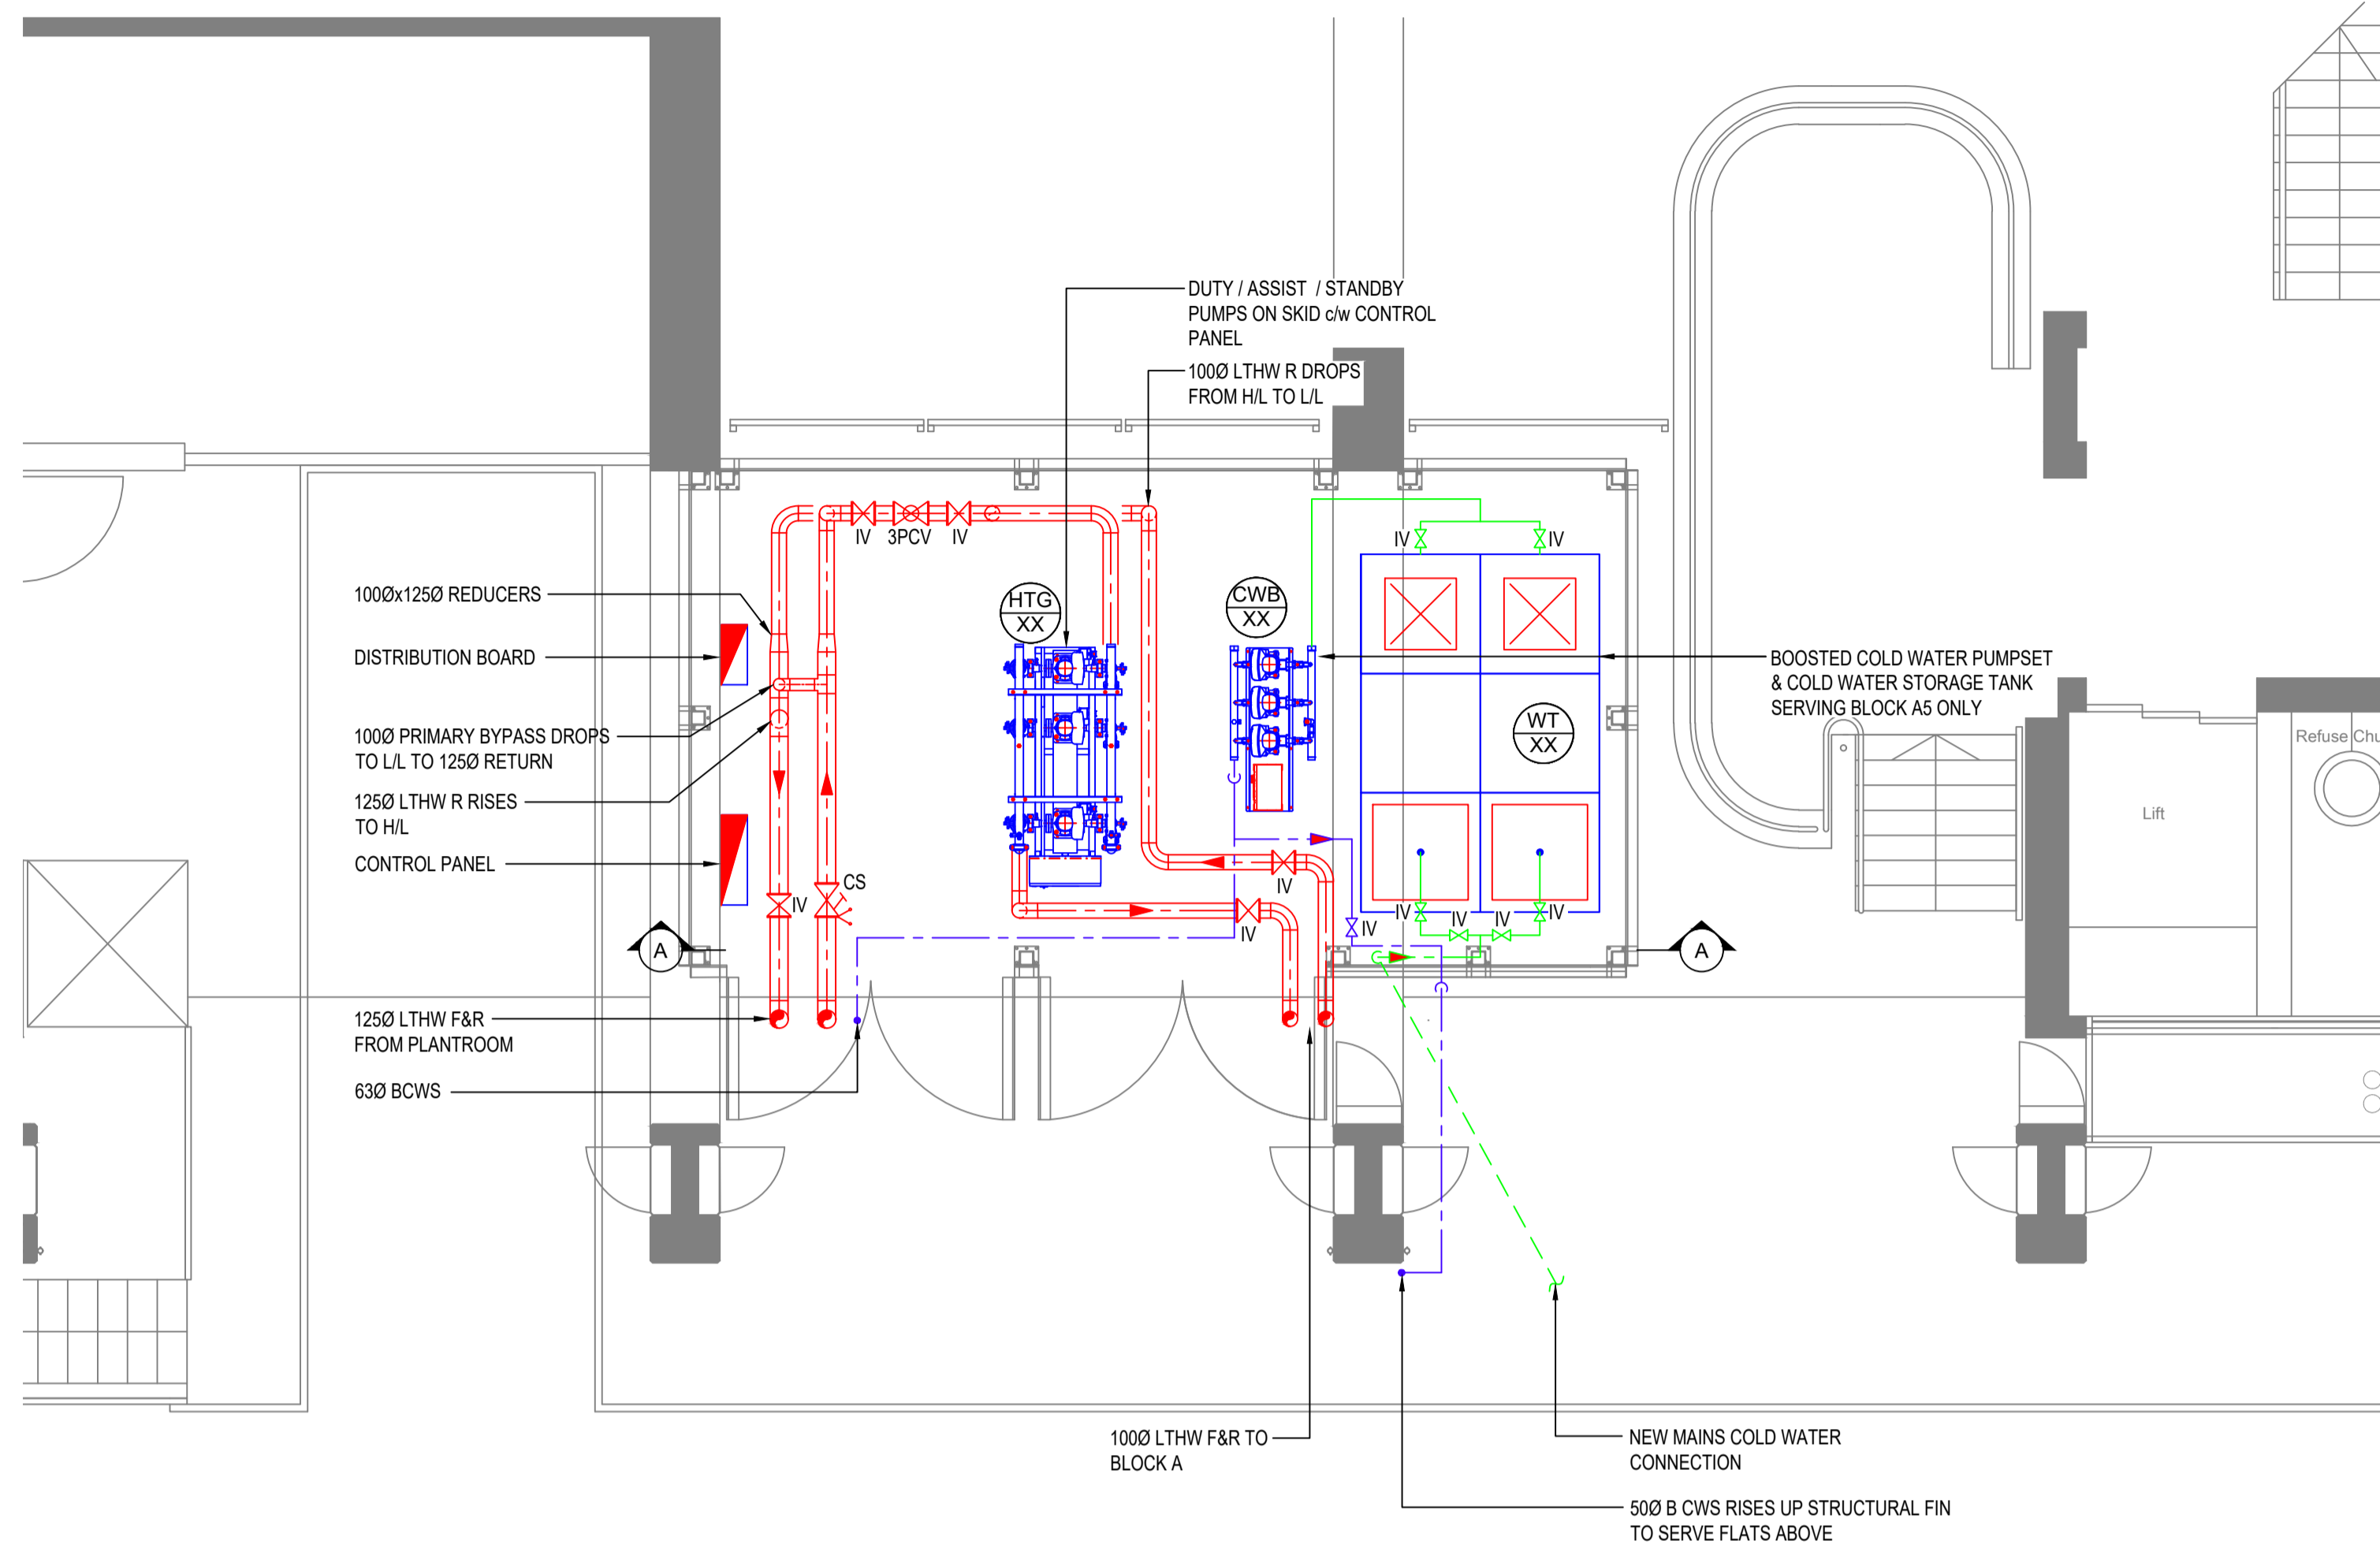

SUB-PLANTROOM PLAN

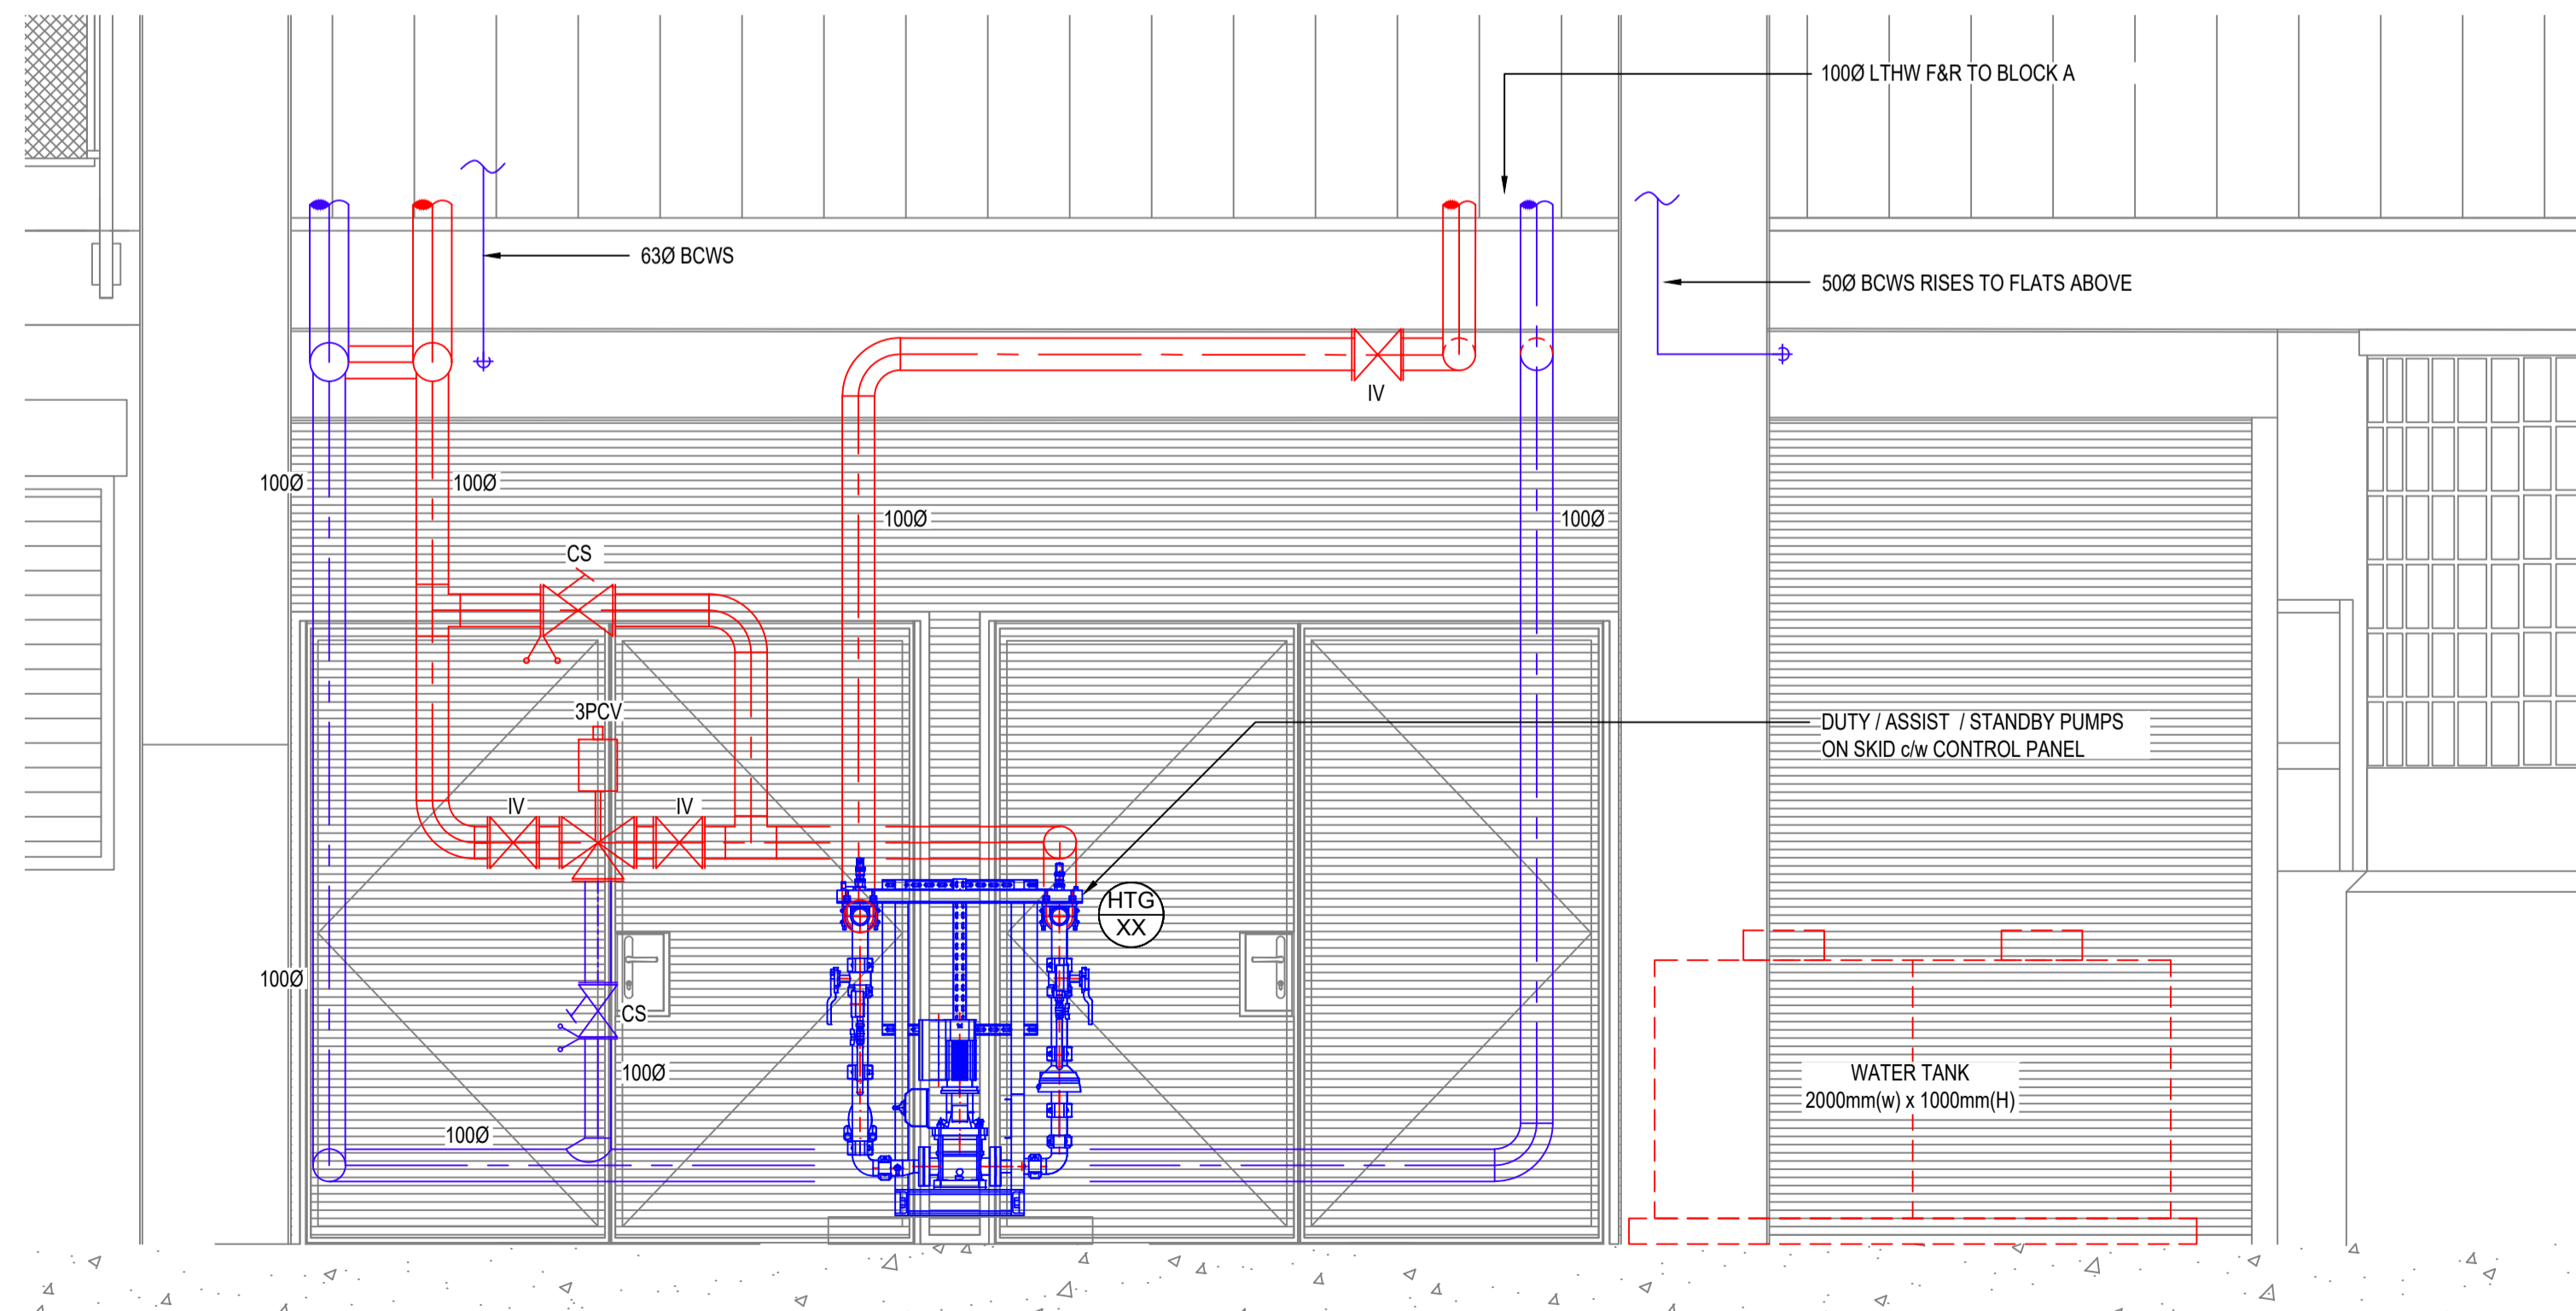

SUB-PLANTROOM ELEVATION
SCALE - 1:25

NOTES:

- FOR STANDARD DRAWING NOTES & LEGEND PLEASE REFER TO DRAWING No. : 3547-RW-M-600.
- POWER FOR SUB-PLANT 'A' TO BE DERIVED FROM THE MAIN BOILER PLANTROOM.

B	PLANT ROOM HOUSING ADDED	TDS	DM	14/02/2024
A	BCWS PLANT ADDED	TDS	DM	29/01/2024
REV	AMENDMENT	DRN.	CHK.	DATE

Client

 ARGYLE STREET
 LONDON
 WC1H 8NJ

BYA BUTLER & YOUNG ASSOCIATES

Mechanical and Electrical Consulting Engineers
 1st Floor, 54-62 Station Road East, Oxted, Surrey RH8 0PG
 Telephone 01883 717172 Fax 01883 717174
 Website www.bya.co.uk Email enquiries@bya.co.uk

Project
 ALEXANDRA ESTATE
 (ROWLEY WAY)

Drawing Title
 PROPOSED LAYOUT OF NEW HEATING
 SUB-PLANTROOM 'A'
 SERVING BLOCKS A1 - A5

Scales 1:50	Xref. 2	Drwg Sheet A1
Drawn NS	Checked FAF	Date NOV 23
BYA Ref. 3547	Drawing Number: 3547-RW-M-508	REV. B
BYA Cust Ref. 3547-RW-M-508		

PLANNING DRAWING