



DO NOT SCALE

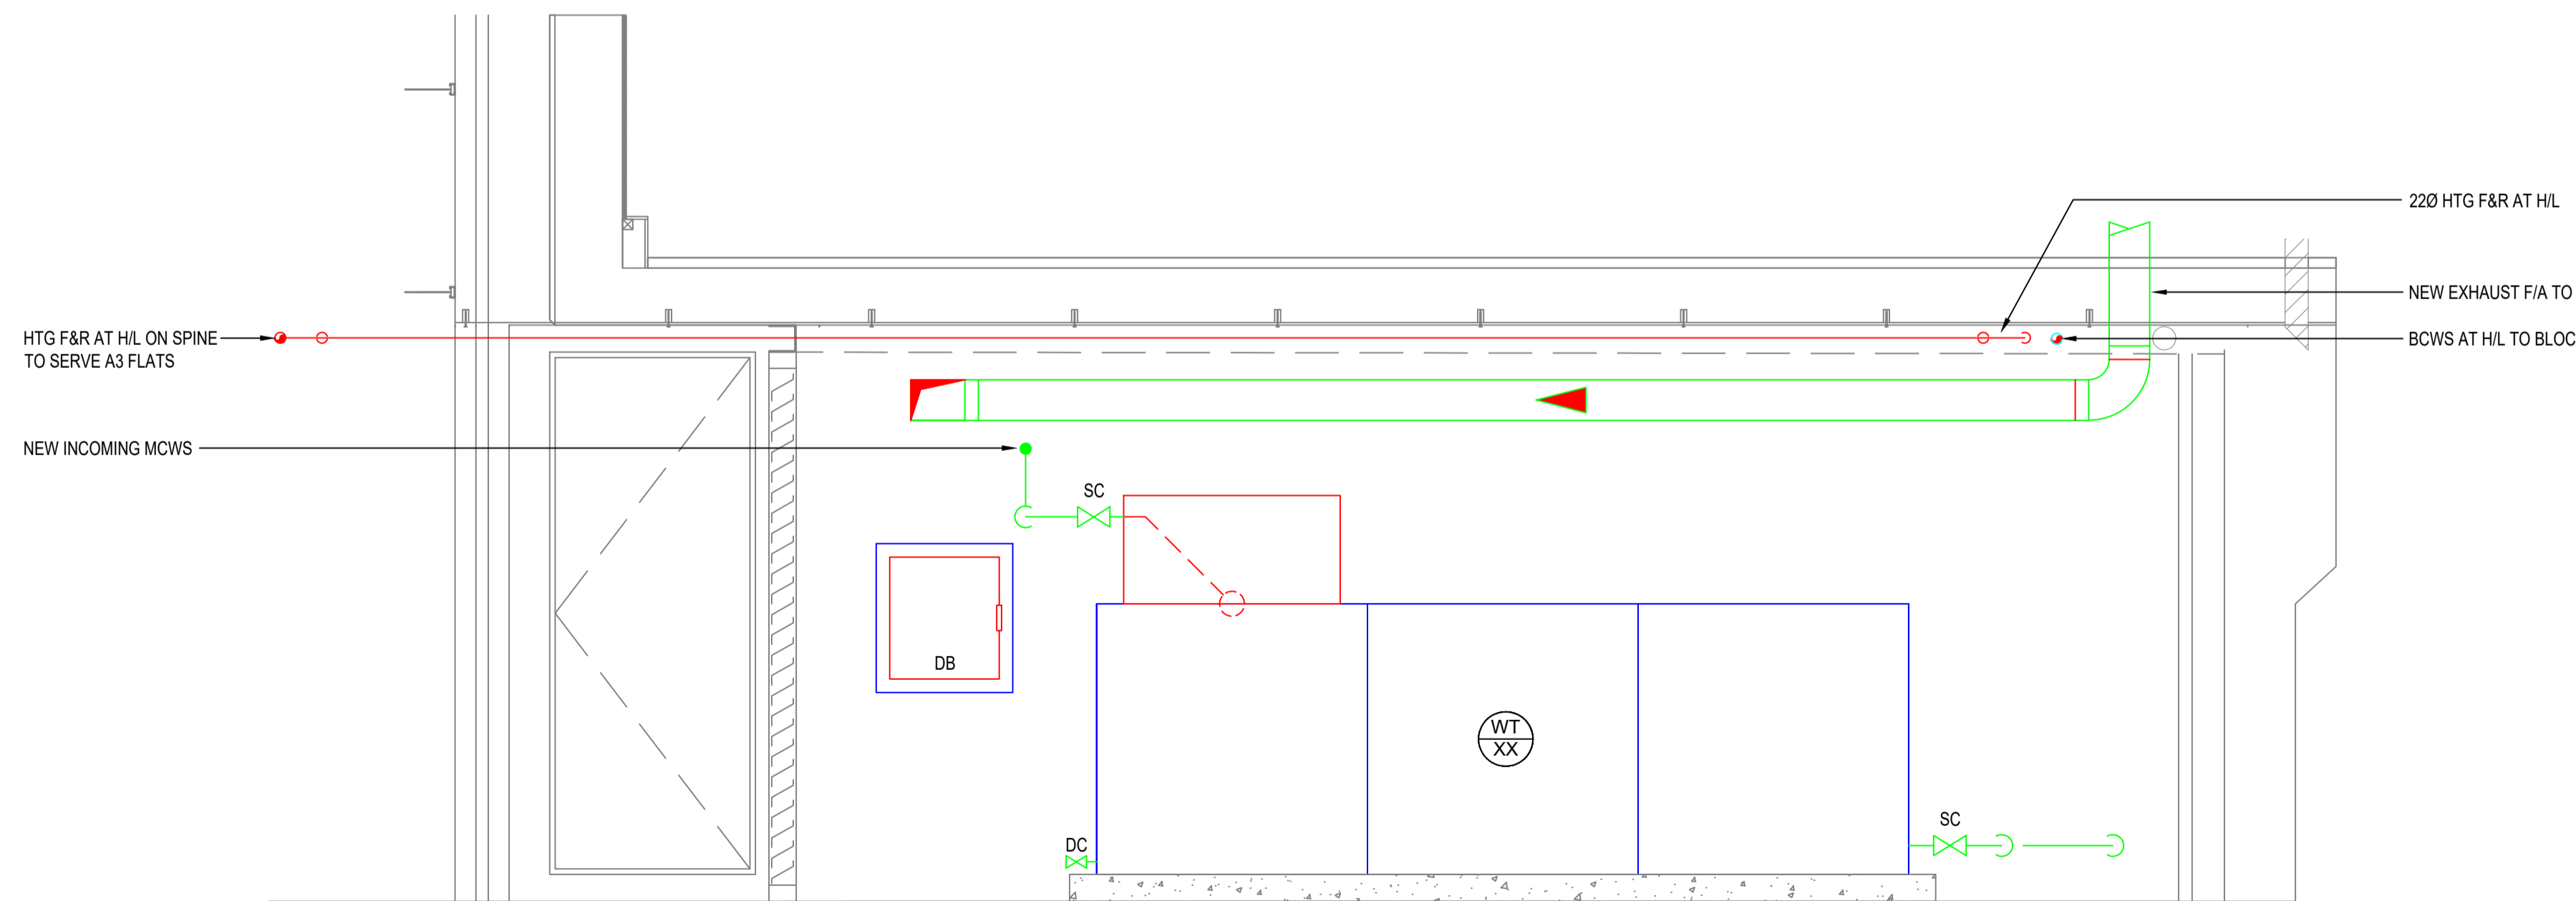

SECTION 'A - A'  
SCALE 1:20

REV	AMENDMENT	DRN.	CHK.	DATE
B	MINOR UPDATES	TDS	DM	14/02/2024
A	BCWS PLANT ADDED	TDS	DM	29/01/2024

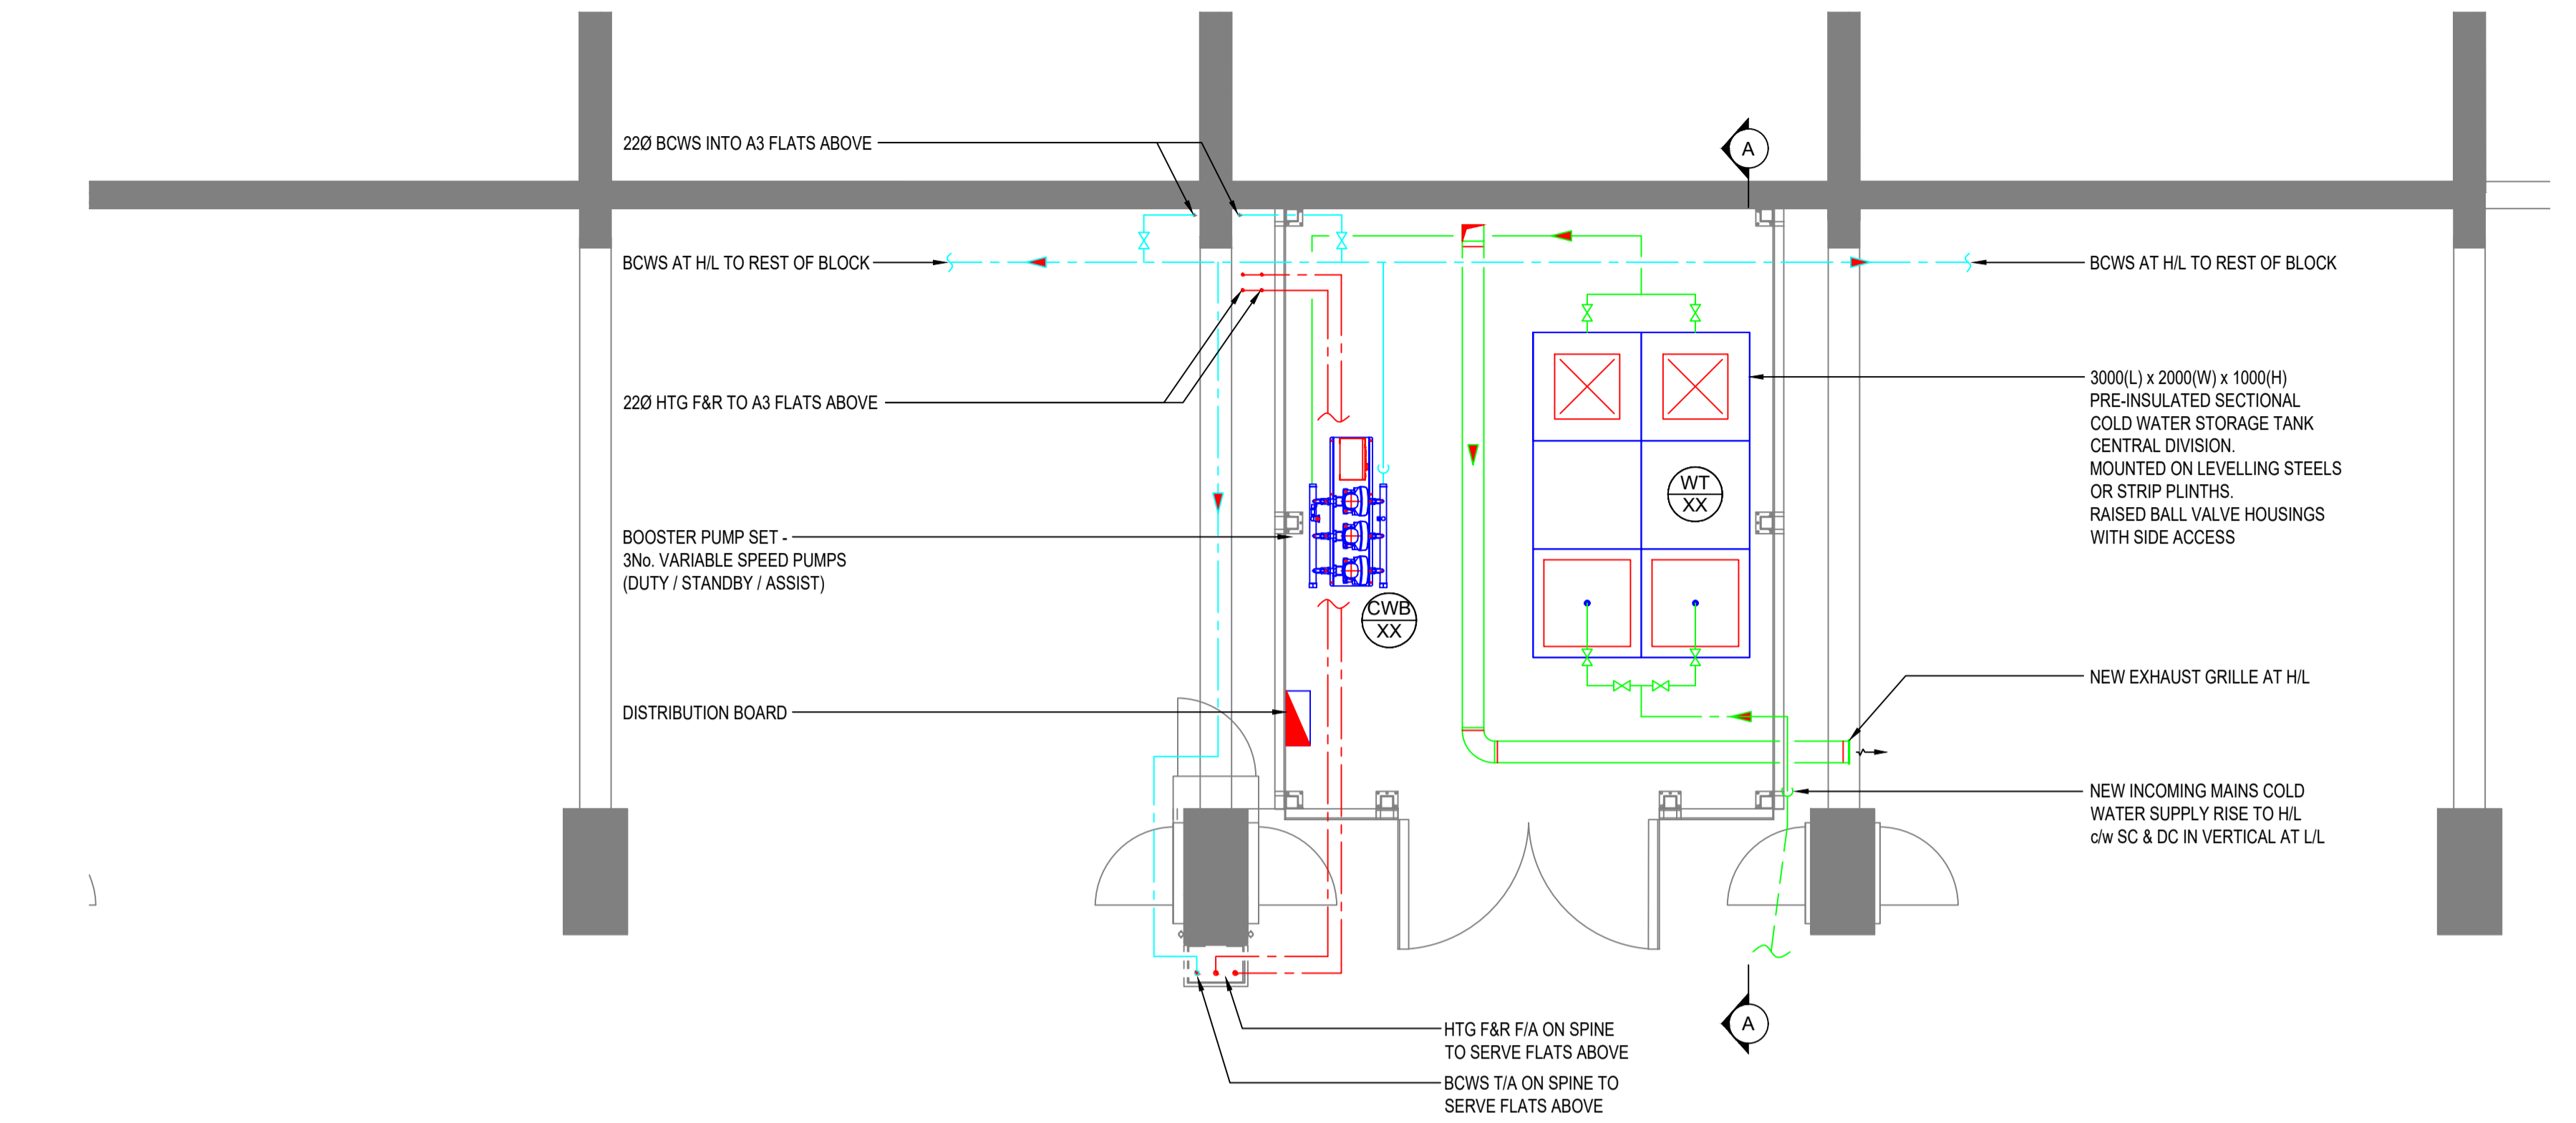

ARGYLE STREET  
LONDON  
WC1H 8NJ



Mechanical and Electrical Consulting Engineers  
1st Floor, 54-62 Station Road East, Oxted, Surrey RH8 0PG  
Telephone 01883 717172 Fax: 01883 717174  
Website [www.bya.co.uk](http://www.bya.co.uk) Email [enquiries@bya.co.uk](mailto:enquiries@bya.co.uk)

Project  
ALEXANDRA ROAD ESTATE  
(ROWLEY WAY)

Drawing Title  
PROPOSED BCWS PLANTROOMS  
BLOCKS A1 - A4

Scales	Xref.	Drwg Sheet
1:50	LB 120015 - block A	A1
Drawn	Checked	Date
TDS	NH	JAN 24
BYA Ref:	Drawing Number:	REV.
3547	3547-RW-M-521	B
BYA Cust Ref:		
3547-RW-M-521		

PLANNING DRAWING