




Existing typical Window Elevation
Scale 1:20

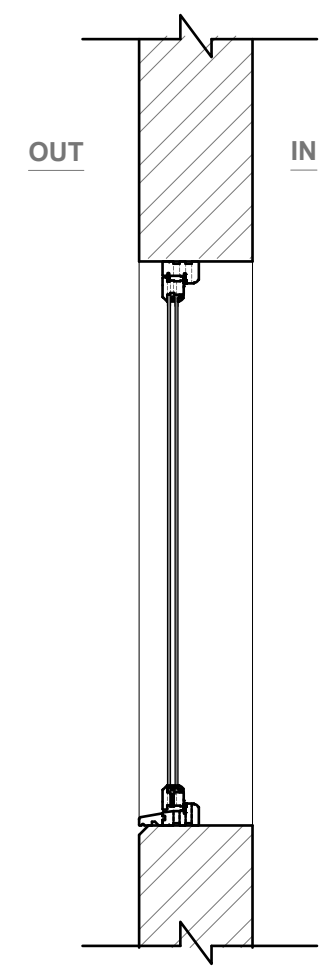

Existing typical Window Section
Scale 1:20

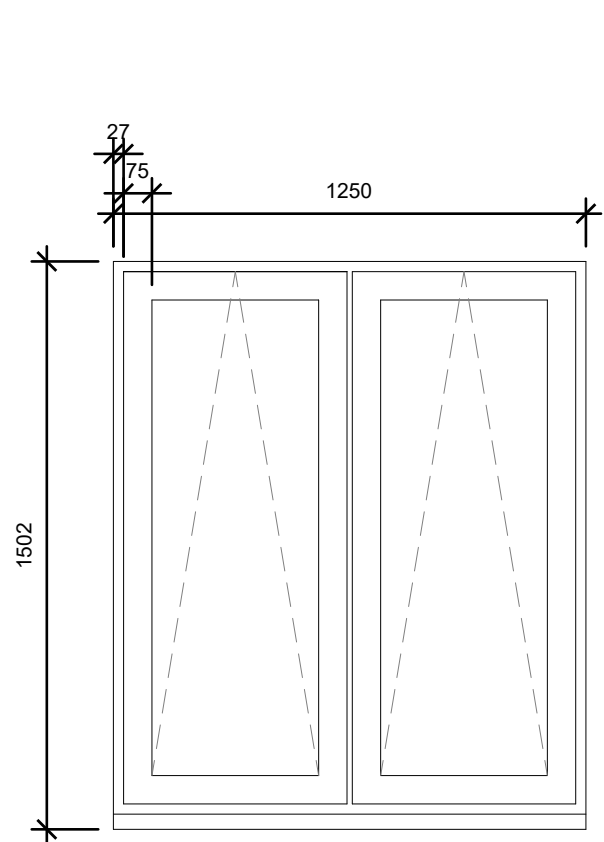

Proposed typical Window Elevation
Scale 1:20

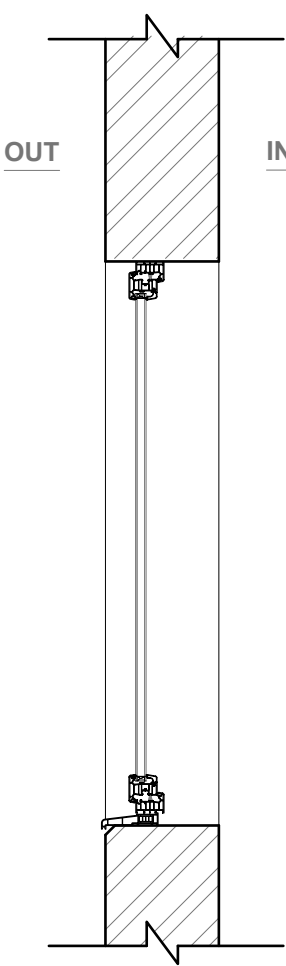

Proposed typical Window Section
Scale 1:20

GENERAL NOTES:
1. ALL DIMENSIONS ARE IN MILLIMETER.
2. VERIFY ALL DIMENSIONS AND CONDITIONS BEFORE BUILDING OR STARTING CONSTRUCTION. NOTIFY THE DESIGNER IMMEDIATELY OF ANY DISCREPANCY OR VARIATION.
3. ALL WORK TO COMPLY WITH CURRENT BUILDING REGULATIONS AND CODES OF PRACTICE

Title:

Existing & Proposed Windows Details

Site Address

Flat 1-6
Sequoia House
50 Lithos Road
London
NW3 6EY

Scale: 1:20 @A3

Date: 19/03/2024

Drawing No.:
2023/148 -07

Drawn By:
RO

Revision Date:

| | |
|---|--|
| | |
| | |
| e:mail - faluckpatel@yahoo.com (M) +44 (0) 7871 466 254 | |

