


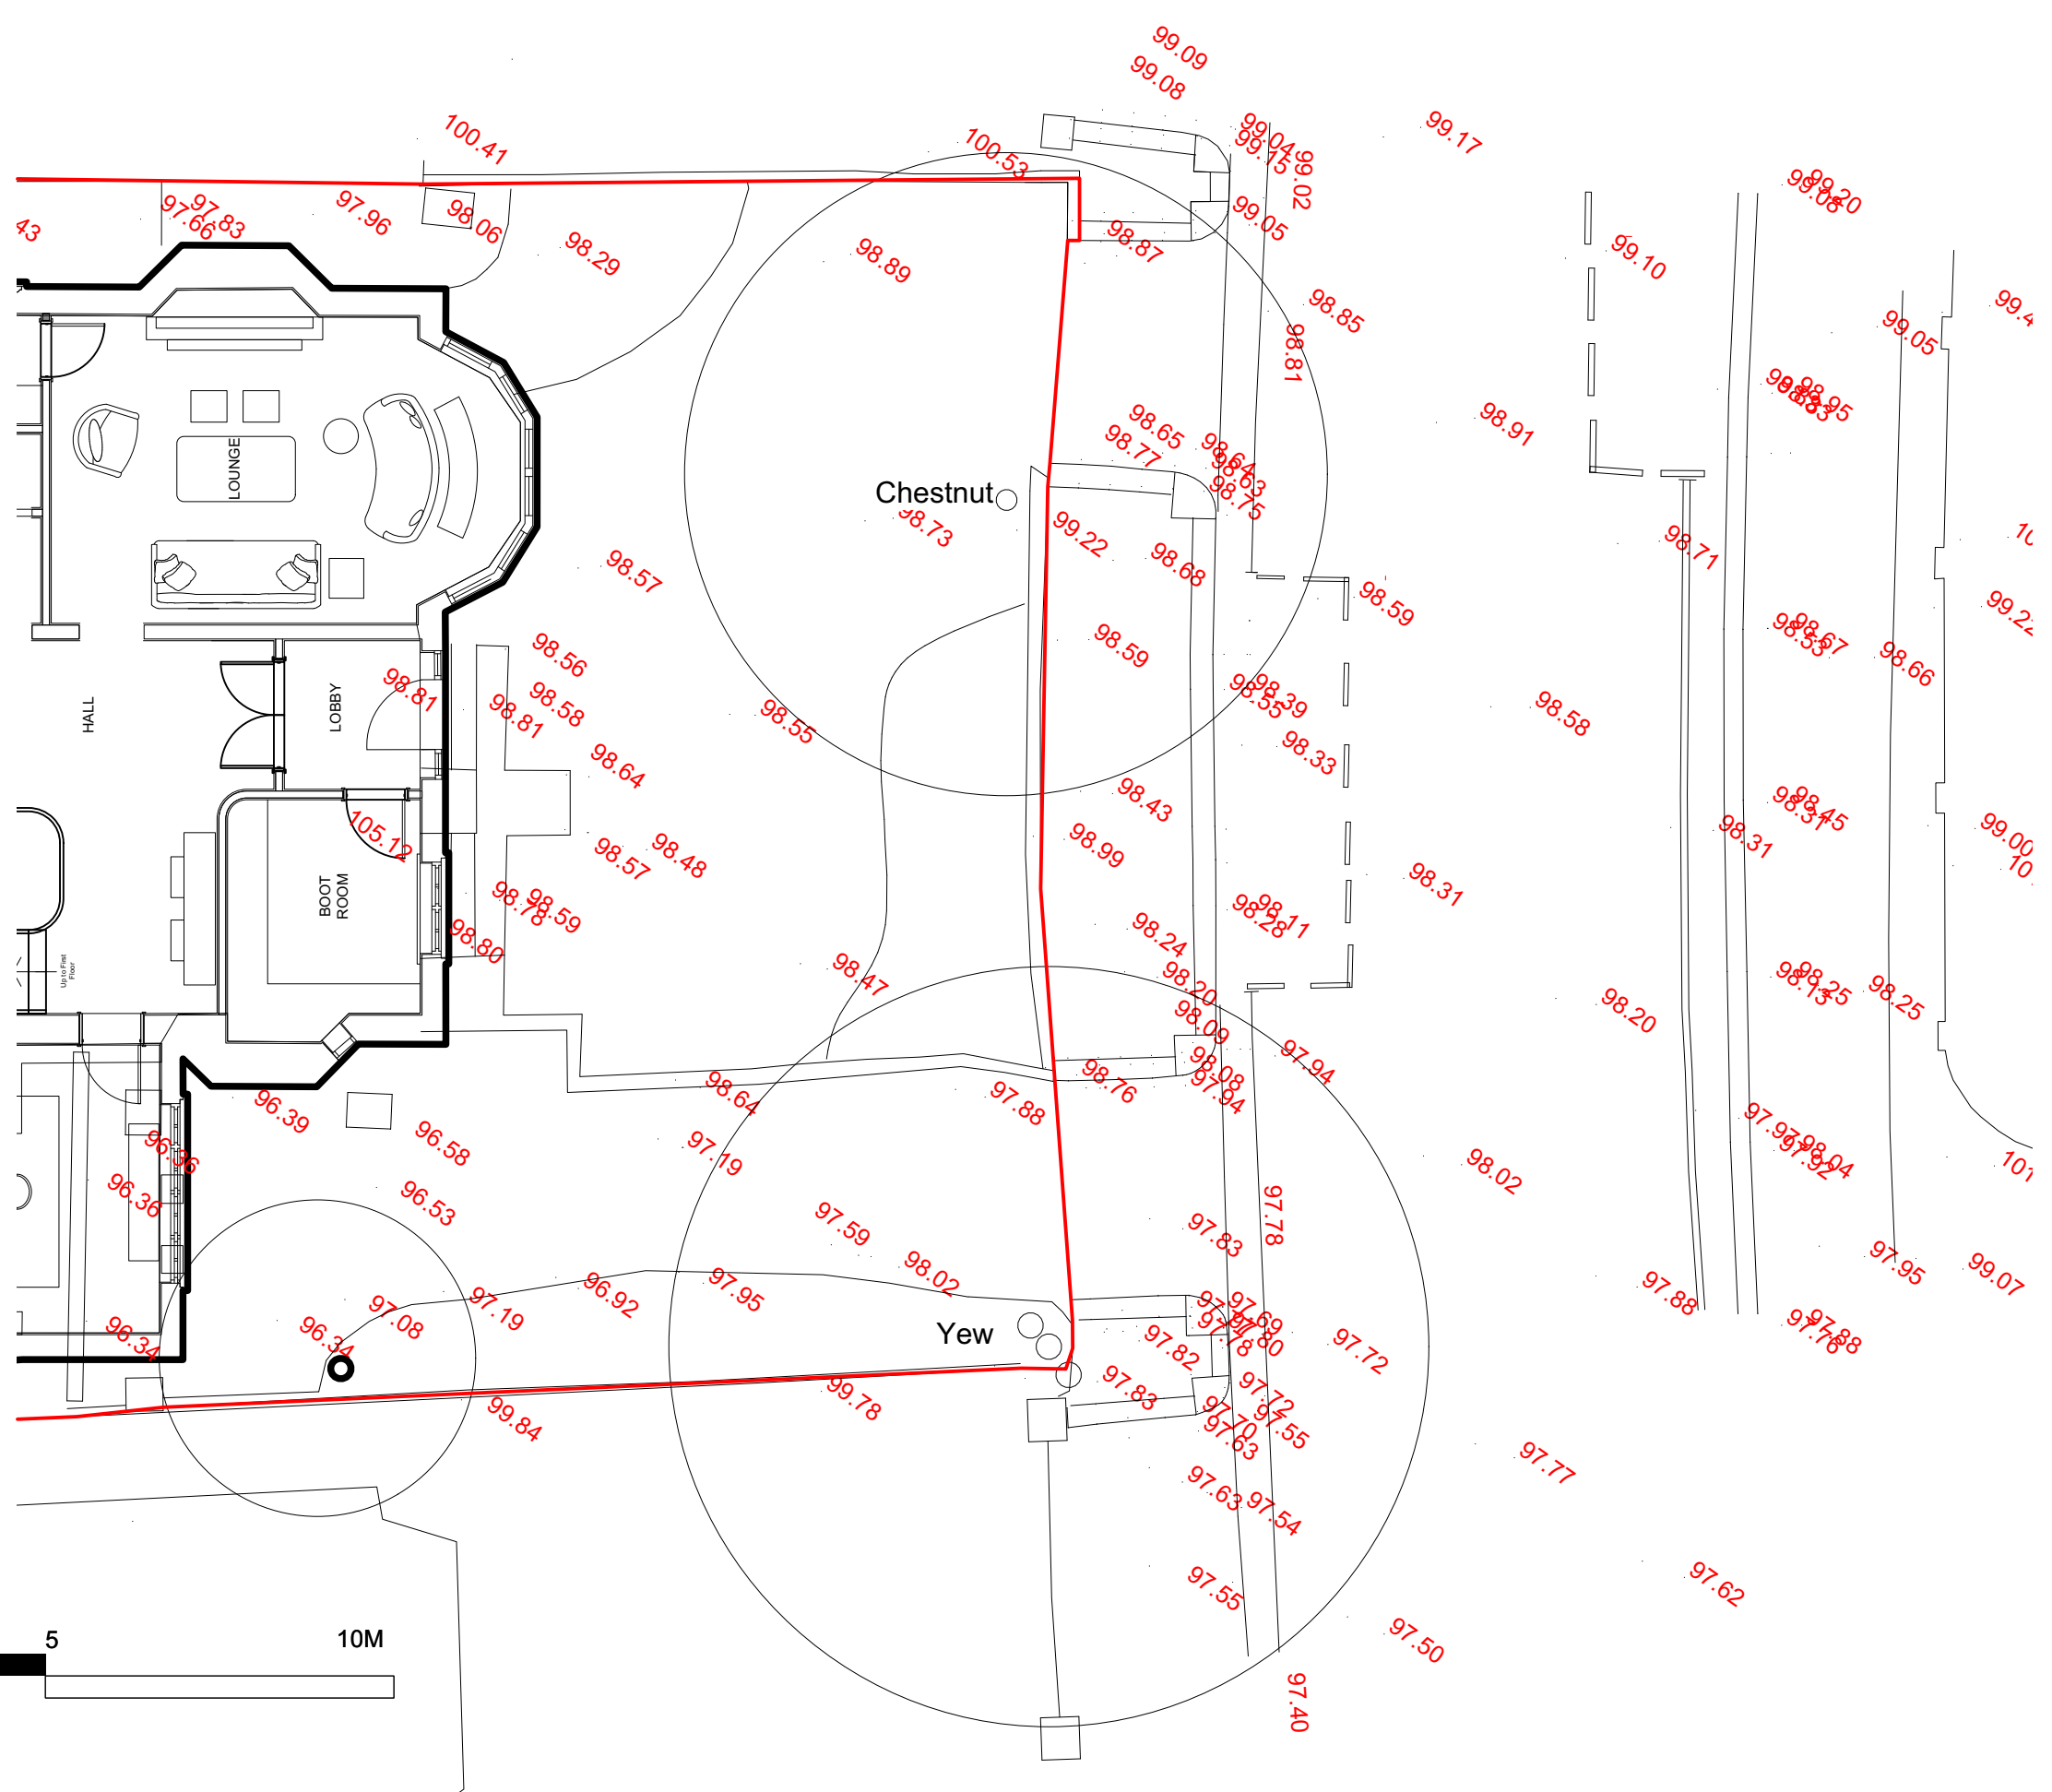

copyright Charlotte Rowe Garden Design 118 Blythe Road, Brook Green, London, W14 0HD Tel: +44 (0)20 7602 0660 email:design@charlotterowe.com www.charlotterowe.com	All dimensions must be checked on site and not be scaled from this drawing	client: Sarah and Daniel Burns		drawing title: Front garden existing layout plan	
		job title: 61 Redington Road, NW3 7RP		scale: 1:100 @ A3	
				date: 10/11/22	drawn by:
				drg.no CR388_PA01	rev. .0