




Existing elevation - front garden
1:100@A3

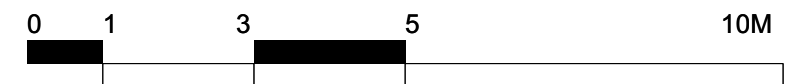

copyright
Charlotte Rowe
Garden Design
 118 Blythe Road, Brook Green, London, W14 0HD
 Tel: +44 (0)20 7602 0660
 email: design@charlotterowe.com
 www.charlotterowe.com

All dimensions must be checked on site and not be scaled from this drawing

client: Sarah and Daniel Burns	drawing title: Front garden existing elevation	
job title: 61 Redington Road, NW3 7RP	scale: 1:100 @ A3	date: 10/11/22
	drawn by:	rev. .0
	drg.no CR388_PA03	