





Existing elevation - front garden
1:100@A3

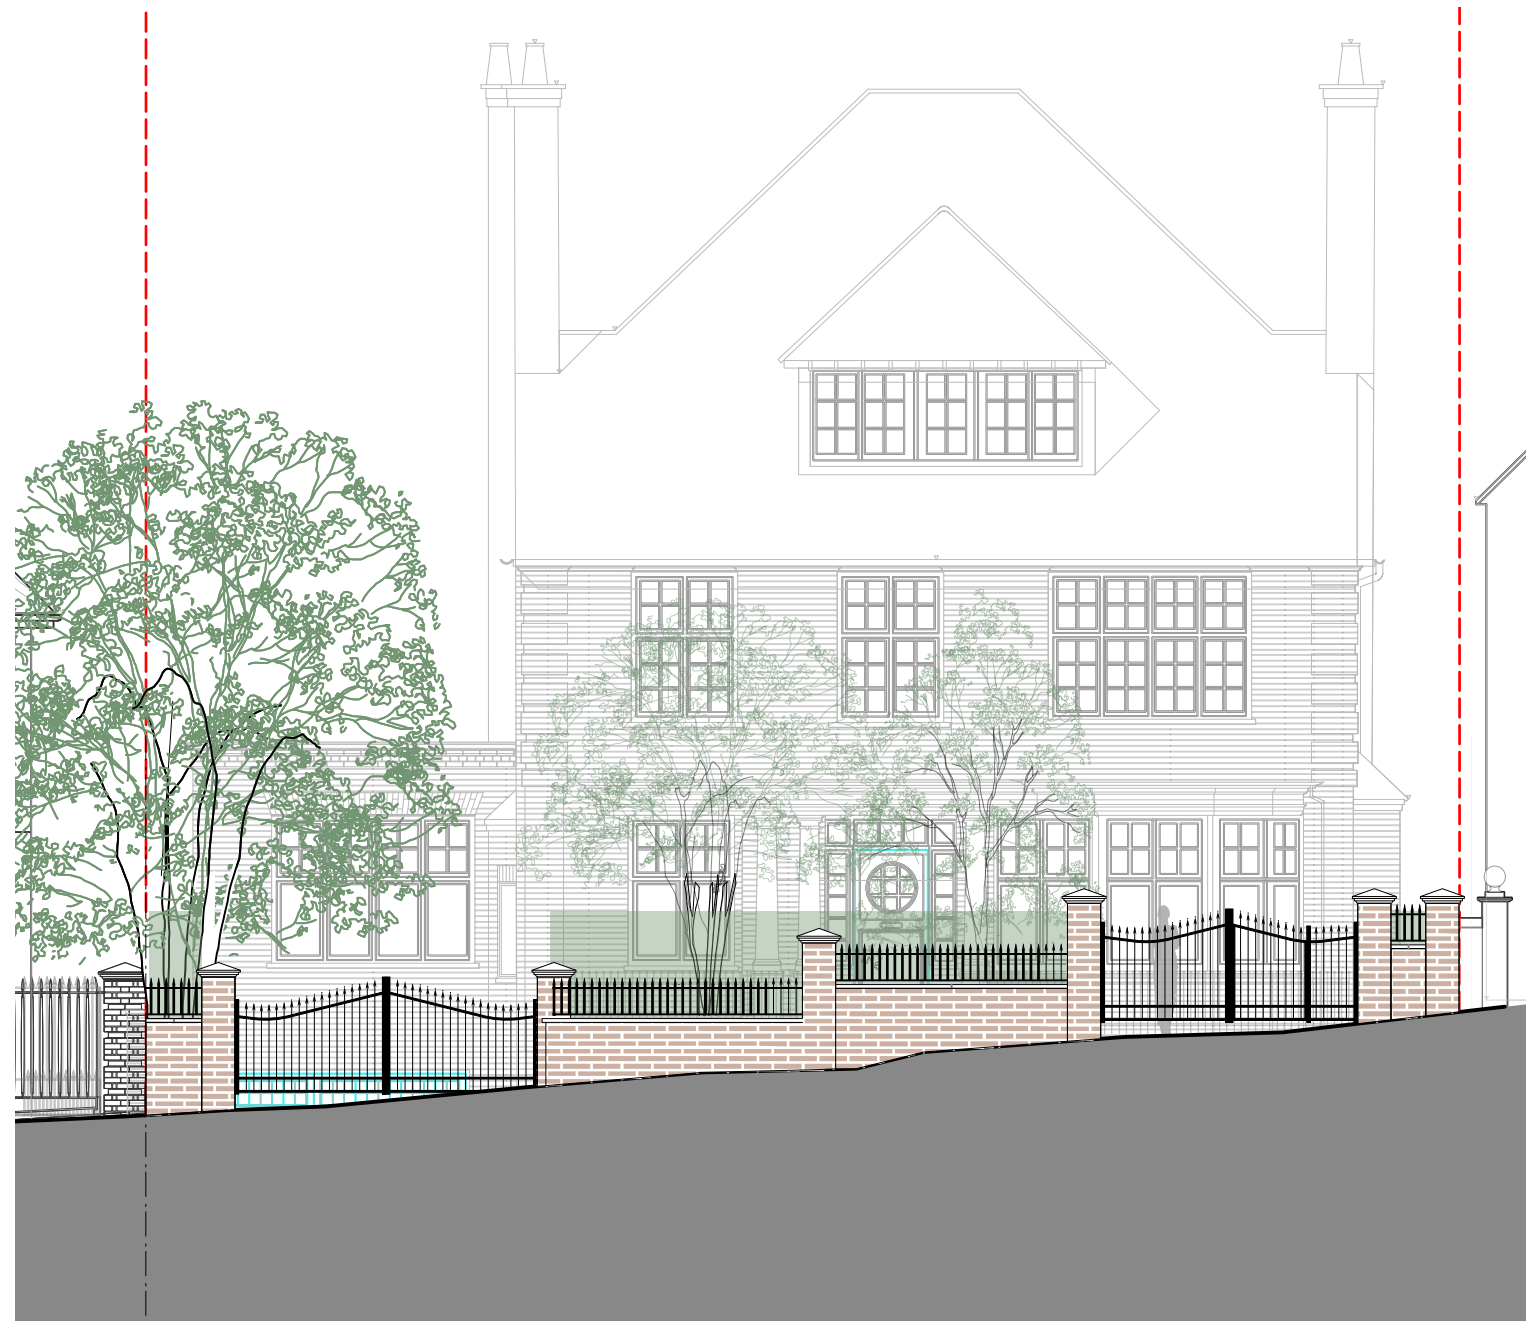

Proposed elevation - front garden
1:100@A3

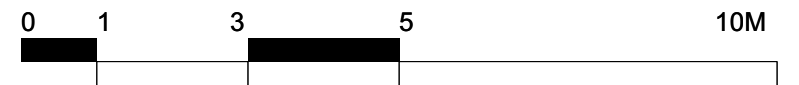

copyright

**Charlotte Rowe
Garden Design**

118 Blythe Road, Brook Green, London, W14 0HD
Tel: +44 (0)20 7602 0660
email: design@charlotterowe.com
www.charlotterowe.com

All dimensions must be checked on site and not be scaled from this drawing

client:
Sarah and Daniel Burns

job title:
61 Redington Road, NW3 7RP

drawing title:
Front garden
Existing and Proposed elevation

scale: 1:100 @ A3

date: 13/03/24 drawn by:

drg.no CR388_PA06 rev. .2