
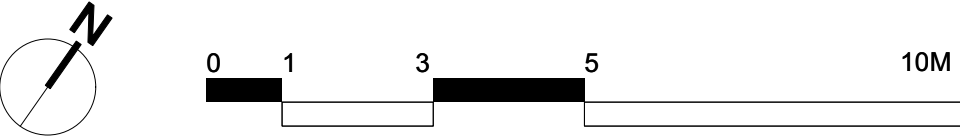


Legend:

- Woodland Planting Mix - 12.25 sqm  
Hydrangea arborescens 'Strong Annabelle' - 2/sqm 5lt  
Viburnum tinus 'Gwenllian' - 2/sqm 5lt  
  
Astrantia major 'Large White' - 9/sqm 1lt  
Geranium 'Rozanne' - 3/sqm 1lt  
Polypodium vulgare - 9/sqm 2lt
- Grassy Planting Mix - 27.75 sqm  
Hakonechloa macro - 9/sqm 3lt  
Luzula nivea - 9/sqm 3lt  
  
Alchemilla mollis - 9/sqm 1lt  
Gillenia trifoliata - 4/sqm 1lt  
Persicaria amplexicaulis 'Alba' - 3/sqm 1lt
- Linear Planting Bands Mix - 1.00 sqm  
Sagina subulata - 15/sqm 1lt  
Soleirolia soleirolia - 15/sqm 1lt
- Gravel Planting Mix - 8.20 sqm  
Stipa tenuissima - 9/sqm 3lt  
  
Soleirolia soleirolia - 15/sqm 1lt  
Thymus pseudolanuginosus - 11/sqm 1lt  
Verbena bonariensis - 4/sqm 1lt
- Evergreen Hedging - 25.00 lm  
Taxus baccata - 4/m, rootballed - 25.00 lm
- Evergreen Structural Shrubs - 13no.  
6no. Taxus baccata balls - various sizes  
9no. Ilex crenata balls - various sizes
- Existing tree to be retained  
1no. Taxus baccata
- Existing tree to be removed  
1no. Castanea sativa
- Proposed tree  
1no. Acer campestre 'Streetwise', clear stem, girth 20-25  
1no. Carpinus betulus, multi-stem, 400-450

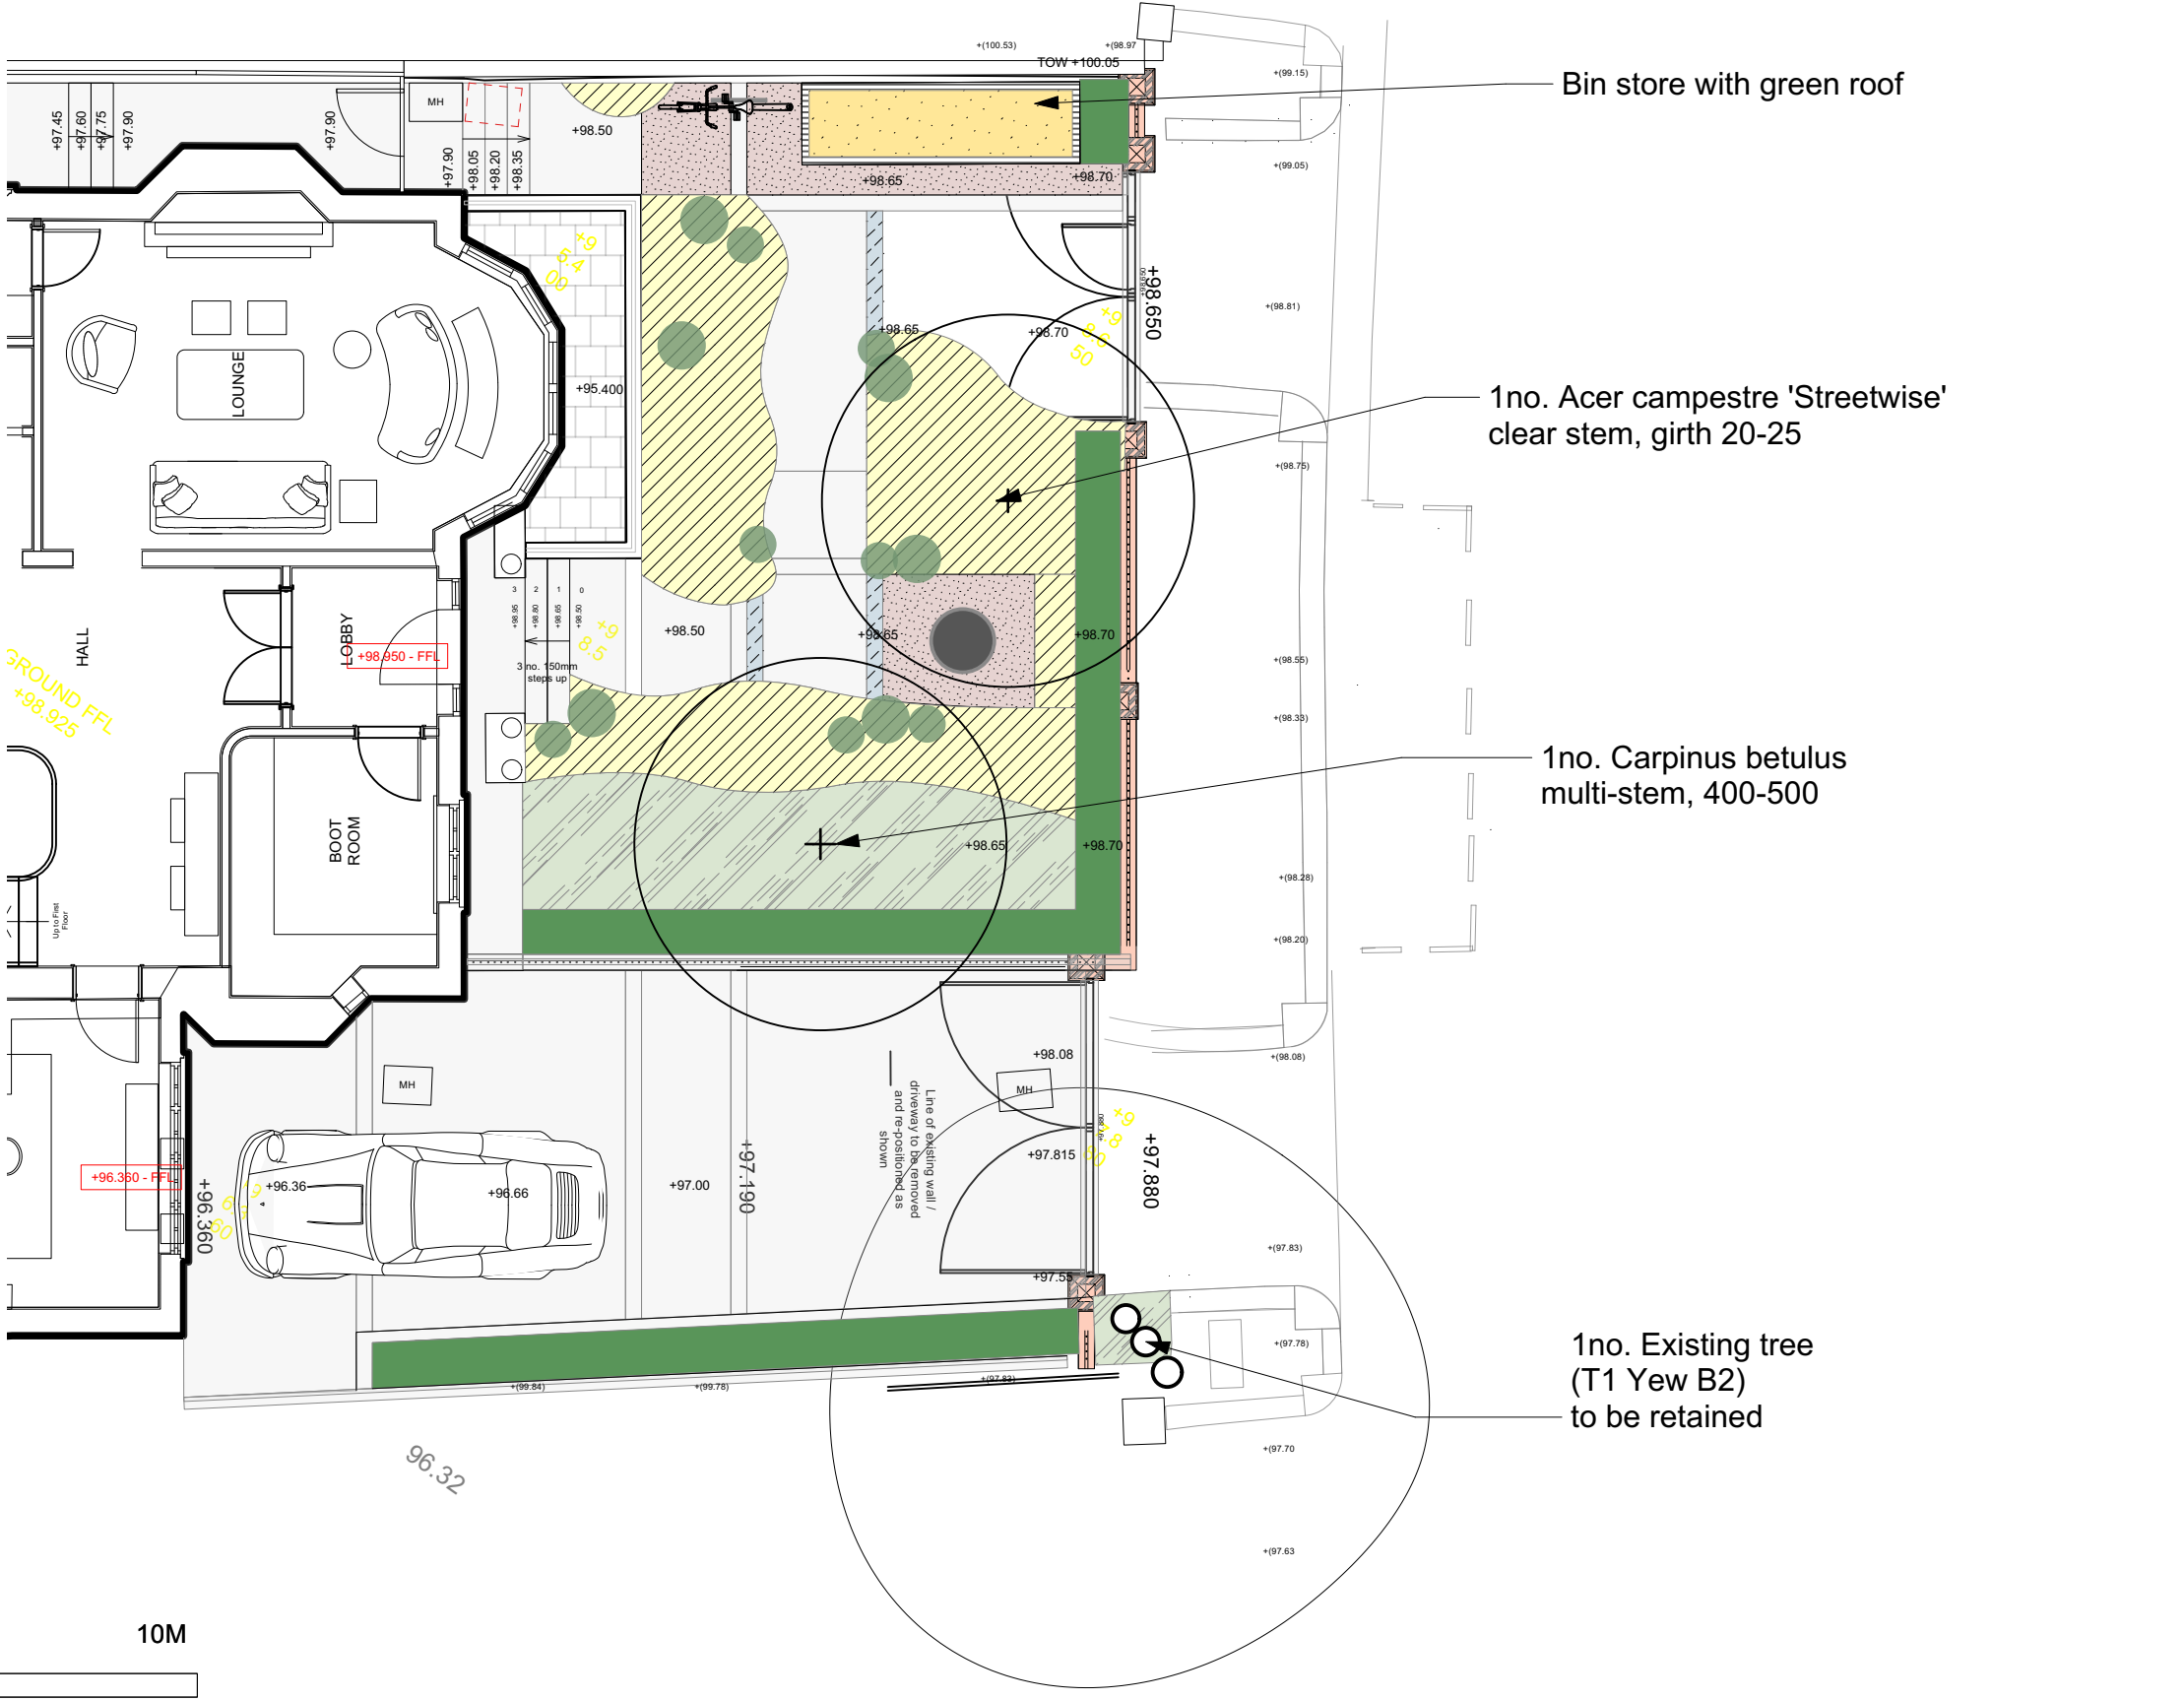

|   |                                                                            |            |                            |  |                                                 |                 |
|---|----------------------------------------------------------------------------|------------|----------------------------|--|-------------------------------------------------|-----------------|
| copyright<br><b>Charlotte Rowe<br/>Garden Design</b><br>118 Blythe Road, Brook Green, London, W14 0HD<br>Tel: +44 (0)20 7602 0660<br>email: design@charlotterowe.com<br>www.charlotterowe.com | All dimensions must be checked on site and not be scaled from this drawing | client:    | Sarah and Daniel Burns     |  | drawing title:<br>Front garden<br>Planting Plan |                 |
|   |                                                                            | job title: | 61 Redington Road, NW3 7RP |  | scale:<br>1:100 @ A3                            |                 |
|   |                                                                            |            |                            |  | date:<br>13/03/24                               | drawn by:<br>MK |
|   |                                                                            |            |                            |  | drg.no<br>CR388_PA07                            | rev.<br>.03     |