



cw.08	
Count.	
As Drawn (LH)	1
Mirrored (RH)	
Total	1
Structural Opening (w x h) : 5298 x 3360 Security : PAS 24 (TBC)	
Max U-Value : 1.4 W/m²K	
Comments : Access Control Required (Mag Lock TBC)	

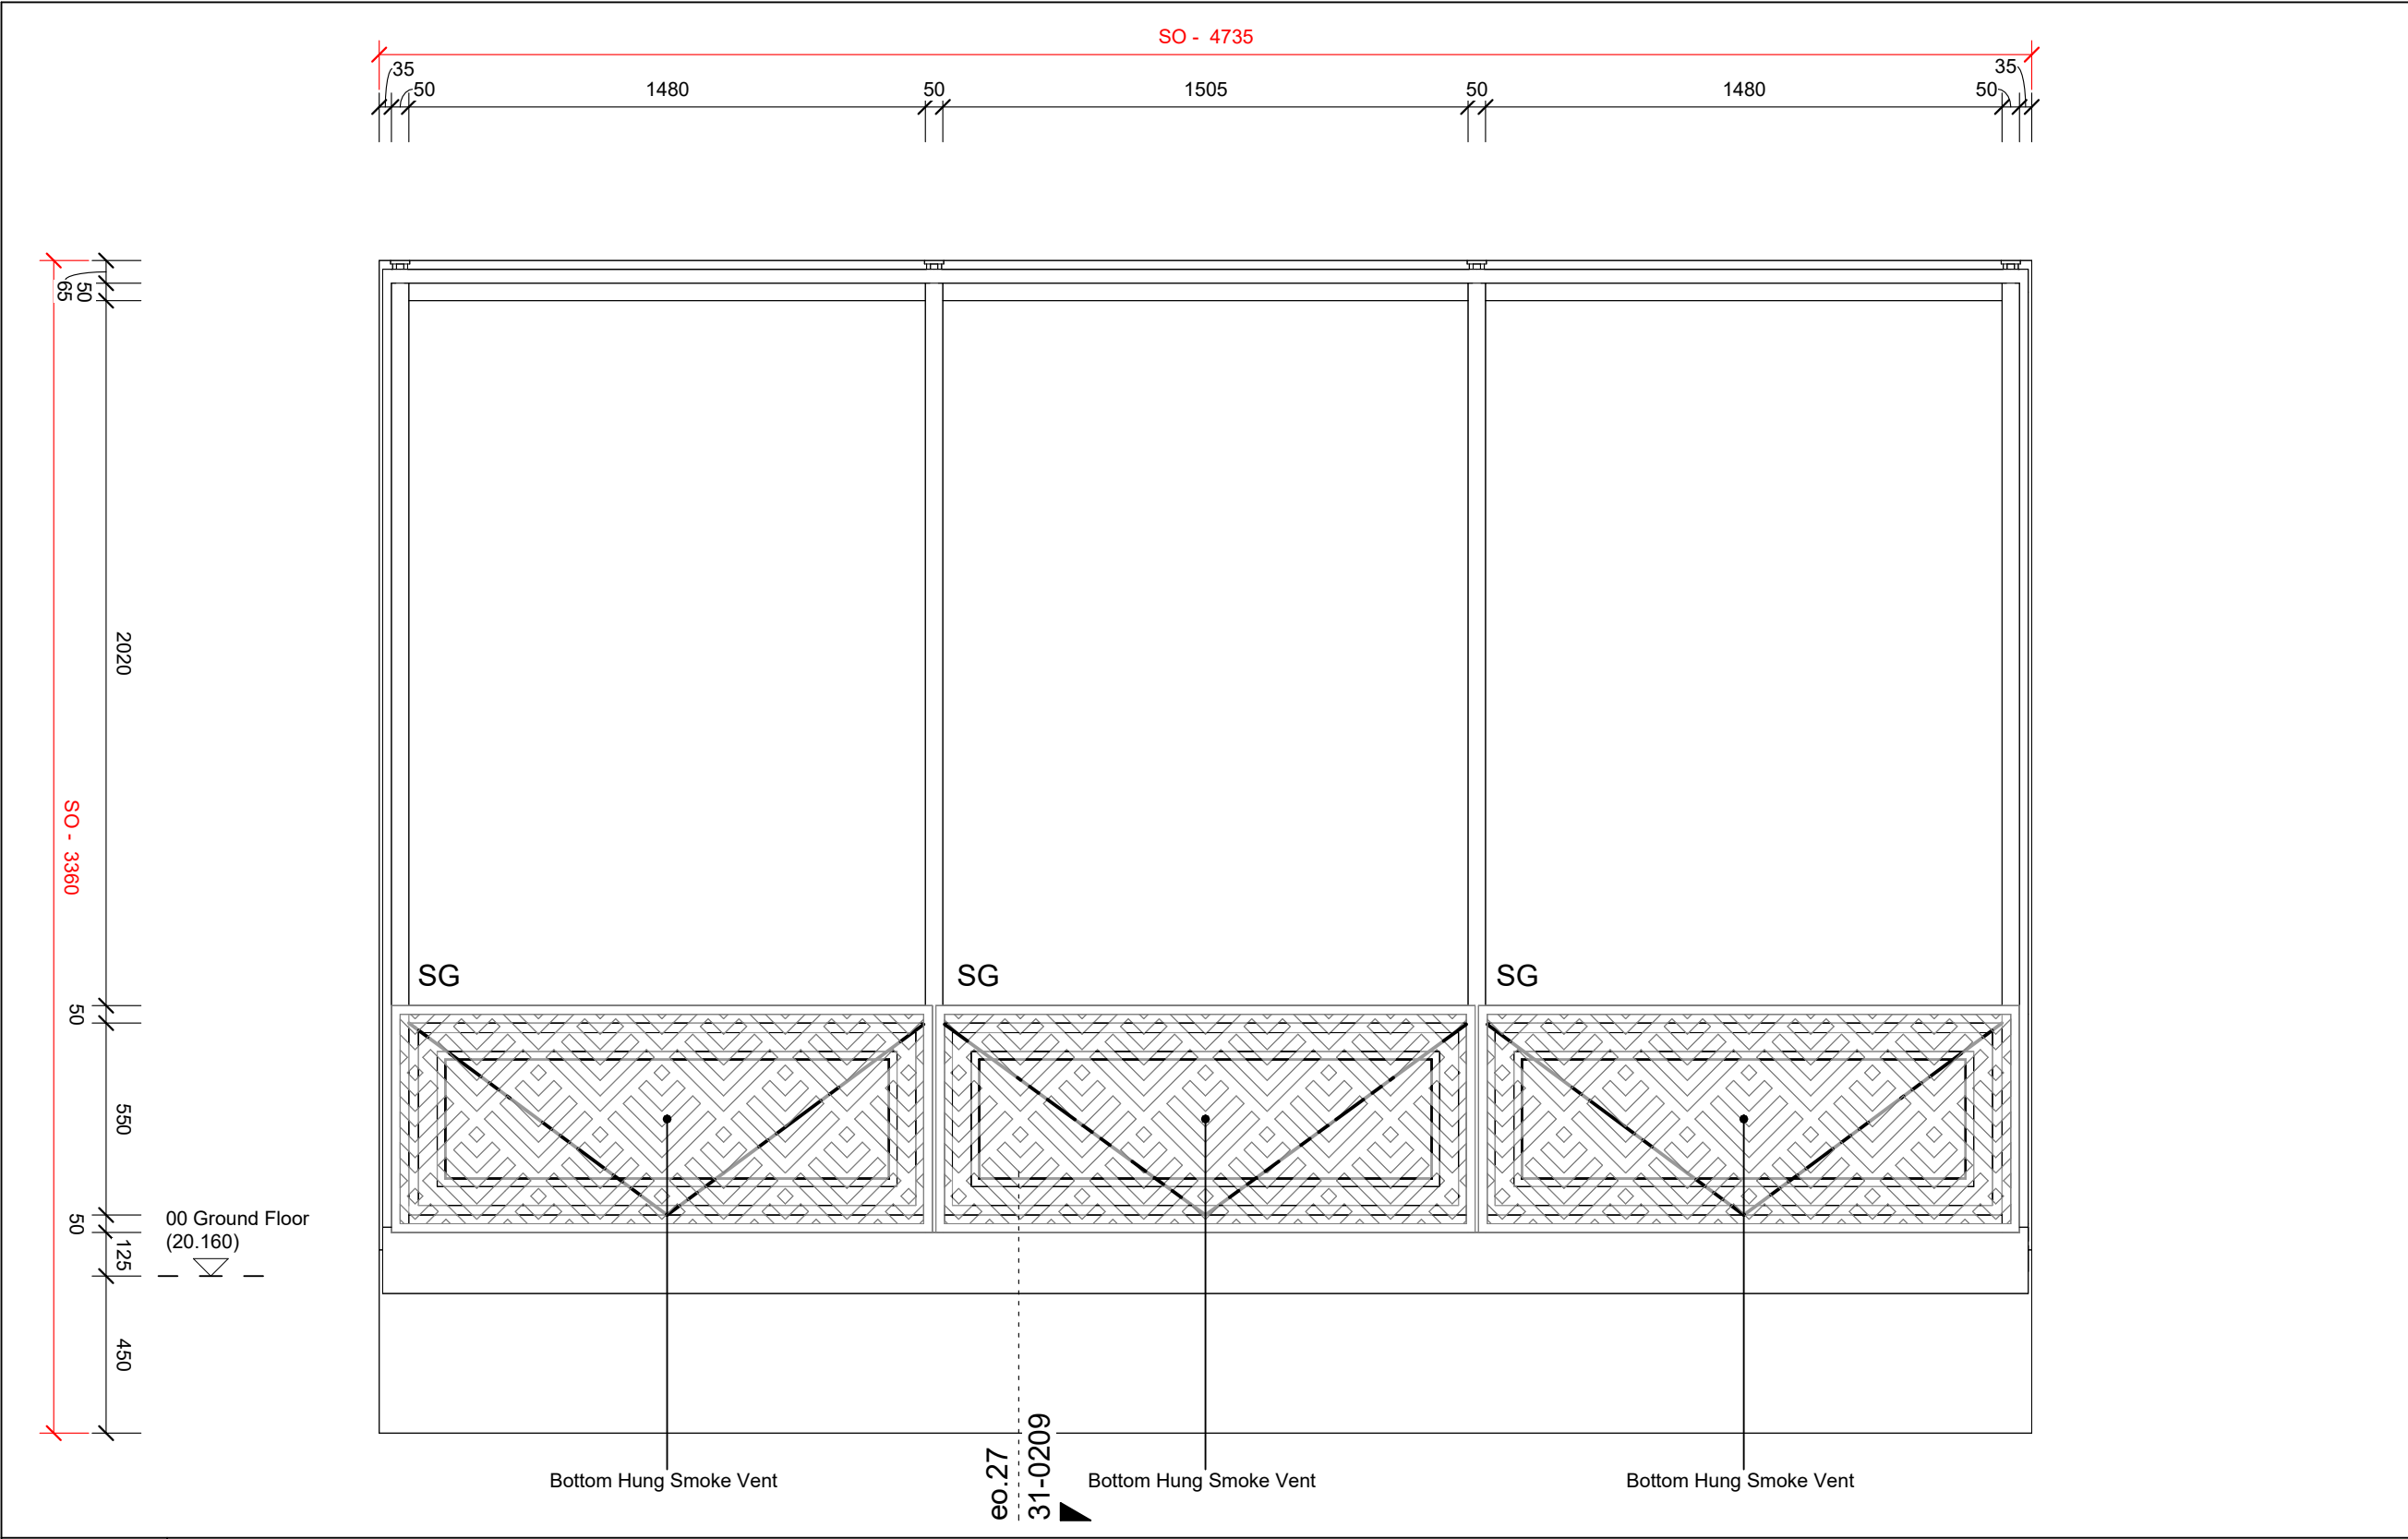

cw.09	
Count.	
As Drawn (LH)	1
Mirrored (RH)	
Total	1
Structural Opening (w x h) : 4735 x 3360 Security : PAS 24 (TBC)	
Max U-Value : 1.4 W/m²K	

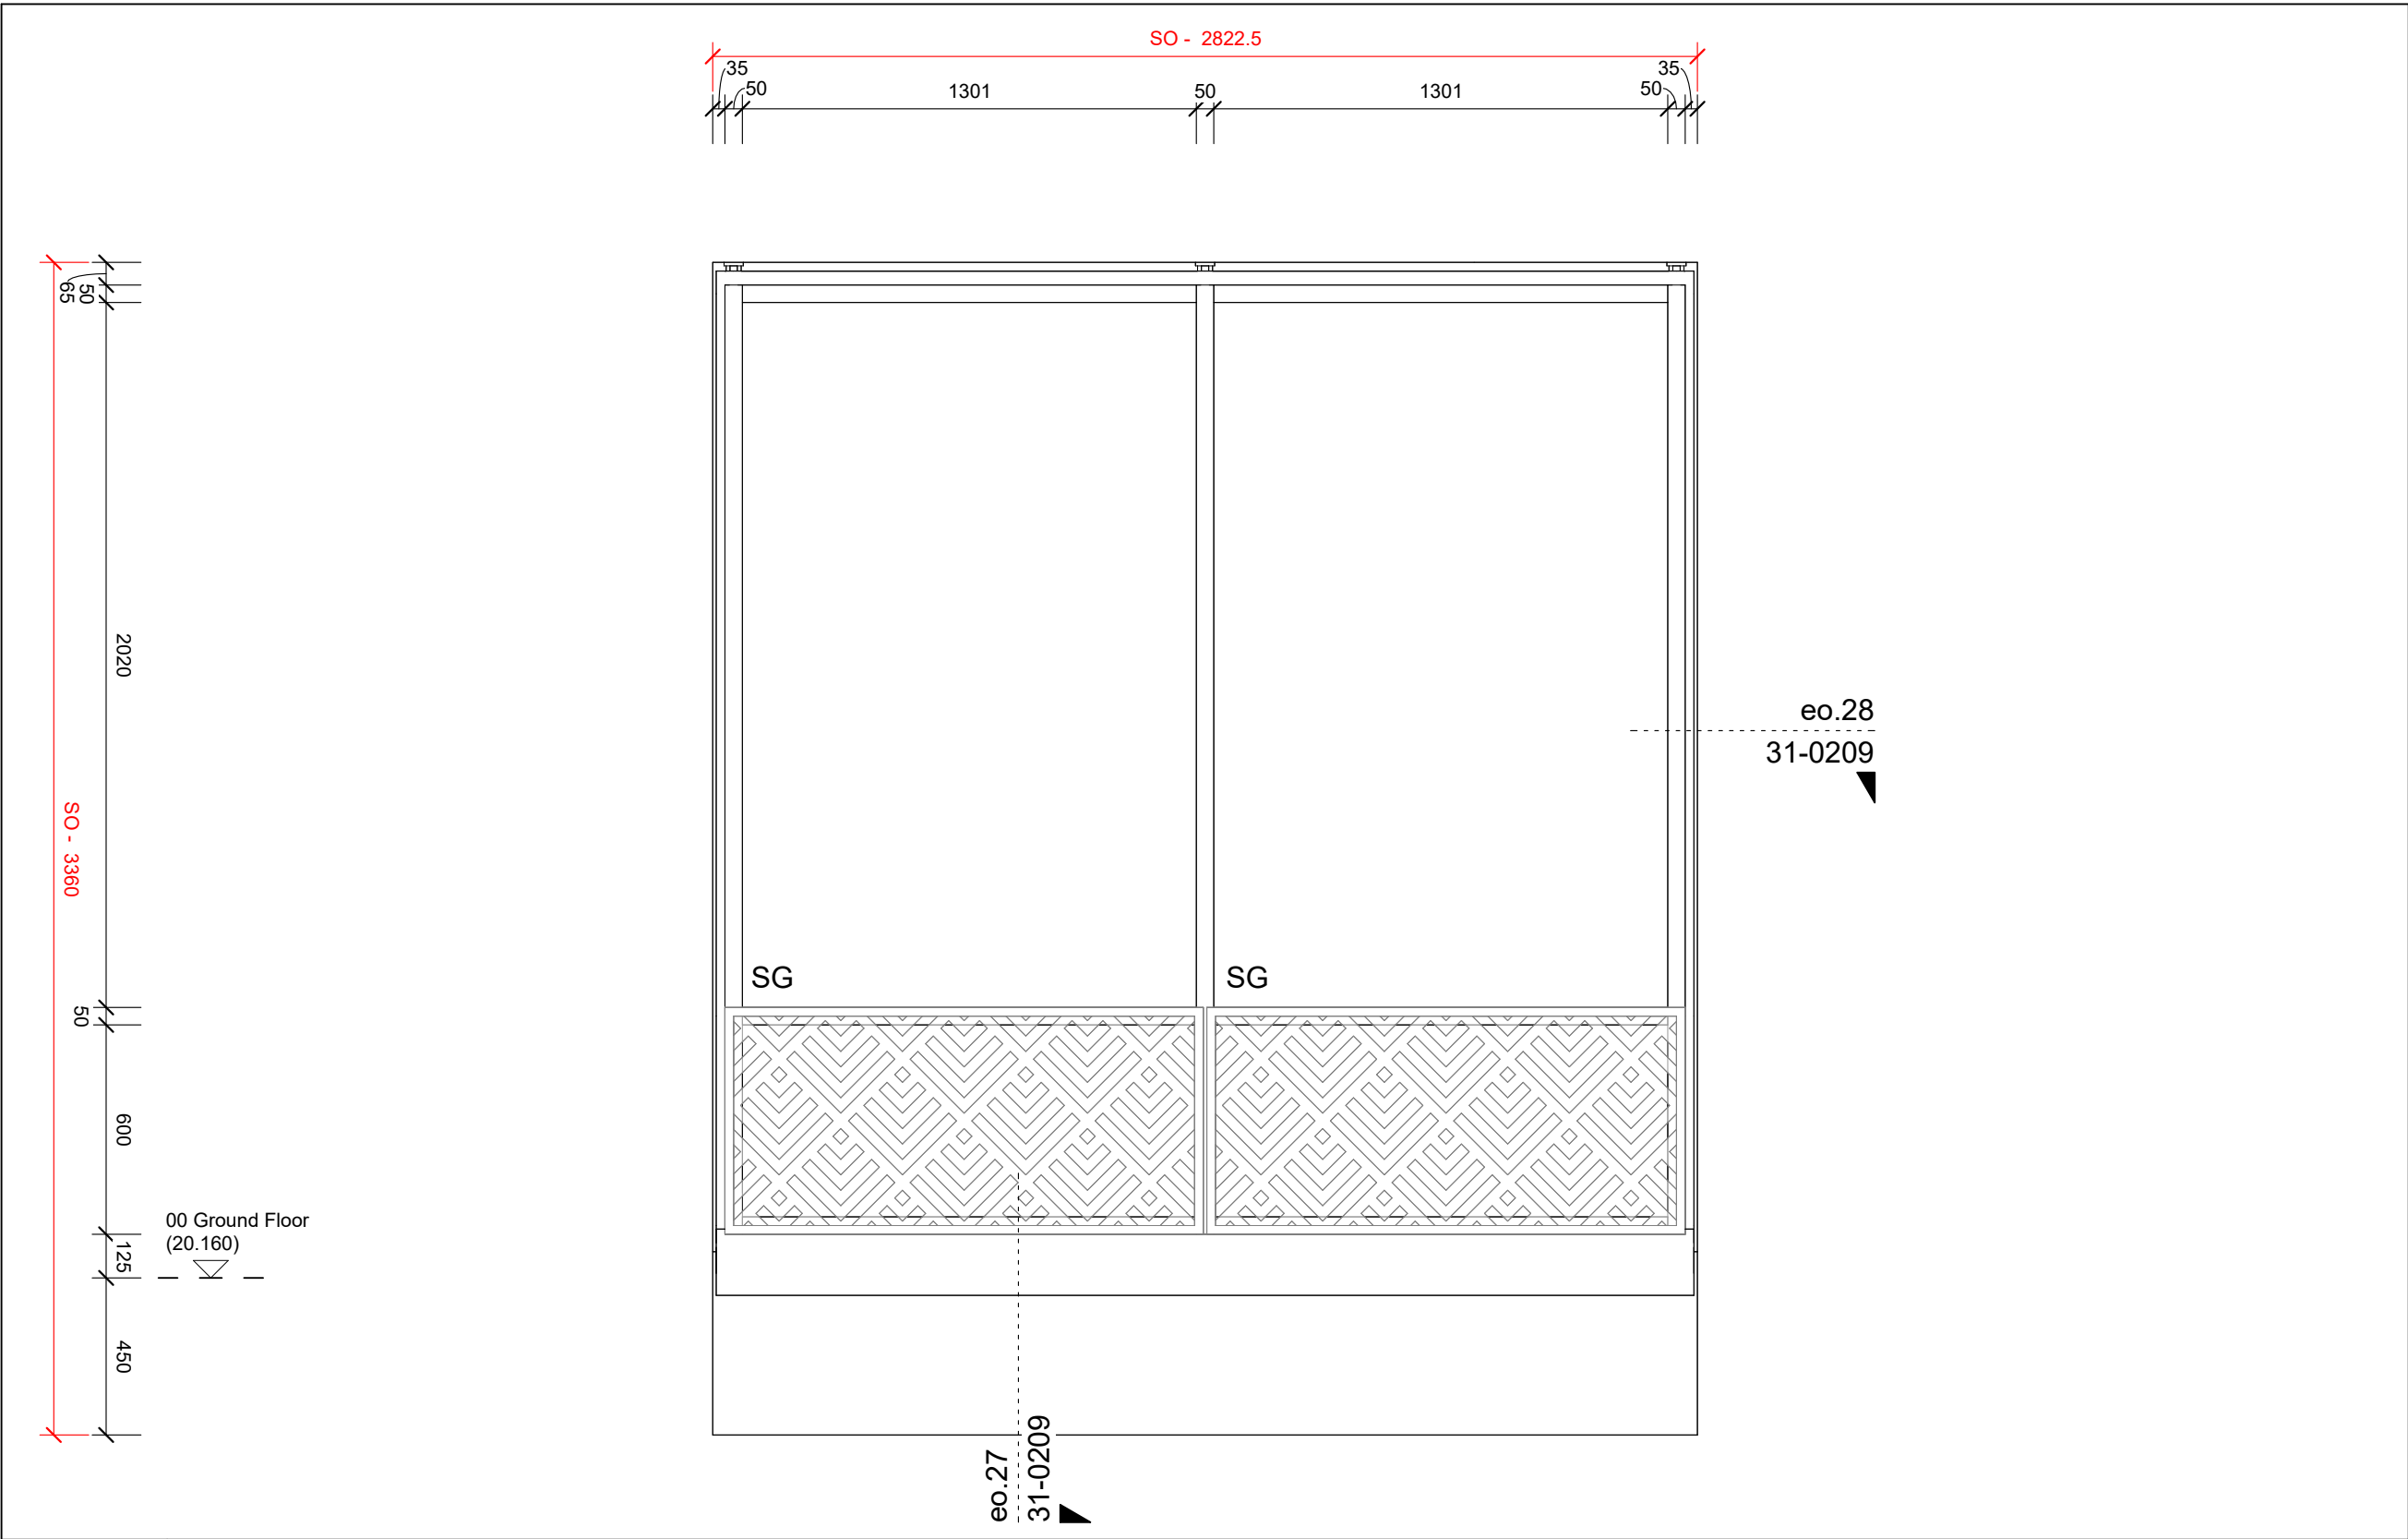

cw.10	
Count.	
As Drawn (LH)	1
Mirrored (RH)	
Total	1
Structural Opening (w x h) : 2823 x 3360 Security : PAS 24 (TBC)	
Max U-Value : 1.4 W/m²K	

Do not scale from this drawing

© Brookes Architects Limited (BAL), all rights reserved.

This drawing has been prepared for the use of BAL's client specifically for the site titled below. It may not be used, modified, reproduced or relied upon by third parties.

Do not scale from this drawing. All areas are approximate. All dimensions are to be verified on site prior to construction. Responsibility for the reproduction of this drawing lies with the recipient to check that all information has been replicated in full when compared with the original.


This drawing must be read in conjunction with all other relevant consultants' information.

Any discrepancies and/or ambiguities within this drawing, or between it and information given elsewhere, must be reported immediately to BAL for clarification before proceeding.

All works are to be carried out in accordance with current British Standards, Building Regulations and relevant Codes of Practice.

Refer to the Construction (Design and Management) documentation where applicable. It is assumed that all works will be carried out by a competent contractor working, where necessary, to an approved method statement.

- Note:
- All windows noted as Part Q complaint on the window schedules to have laminated safety glass Class 1(B)1 to BS EN 12600 to outer panes.
 - All safety glass (SG) to be laminated safety glass Class 1(B)1 to BS EN 12600.
 - Heat soaked glass is not acceptable for use as safety glass.

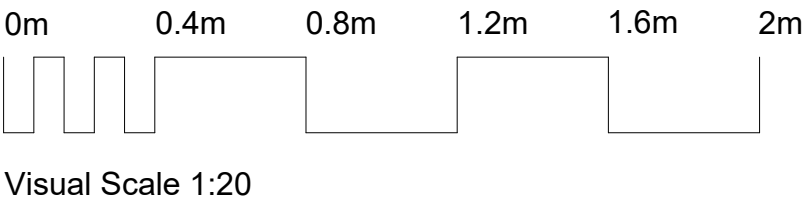

PRELIMINARY

P3	Pr	Detail References Added	15.09.23	AL/TL
P2	Pr	Safety glass indicated. Security and access control requirements added. Opening Direction indicators made clearer	18.08.23	KT/TL
P1	Pr	Work-in-progress	23.04.23	TN/TL
Rev	Status	Description	Issued	Drawn/Chk

Client

Myco

Project No.
5361

Project
Acorn House
Gray's Inn Road
London, WC1X 8DP

Drawing			
External Opening Elevations Curtain Wall Types Sheet 5			
Scale	Date	Drawn	Checked
1 : 20@A1	Apr '23	TL	TL

Brookes Architects

Unit 1 - 56 Glenham Road
London SW13 9J

T 020 8487 1223

www.brookesarchitects.co.uk

5361-BAL-XX-ZZ-DR-A-31-0019		Revision P3 Pr Status
-----------------------------	--	--------------------------------