

Copyright of this drawing remains the property of H-F and should not be reproduced in full or parts or re-issued. These drawings must be read in conjunction with the structural engineers drawings & details, and with all other consultants, sub-contractor and specialist's drawings & details.

All dimensions are in millimetres, unless stated otherwise. If in doubt please ask.

All dimensions are in millimetres, unless stated otherwise. All dimensions must be checked on site, and any Discrepancies verified with the architect.

If used for construction purpose, do not scale from the drawing. Any discrepancies between the drawings, details and specification must be reported to the architect immediately before works put in hand.

All works to be carried out in full accordance with current Building Regulations, British Standard



STATUS

FOR PLANNING

SITE ADDRESS

2 Daleham Gardens, London NW3

DRAWINGS

LOCATION PLAN

CLIENT

Kathryn and Alex Bayers

SCALE

1:1250 @ A3


REVISION

/

DRAWING NUMBER

GA001

A	First Proposed	12/03/24
REV	DESCRIPTION	DATE

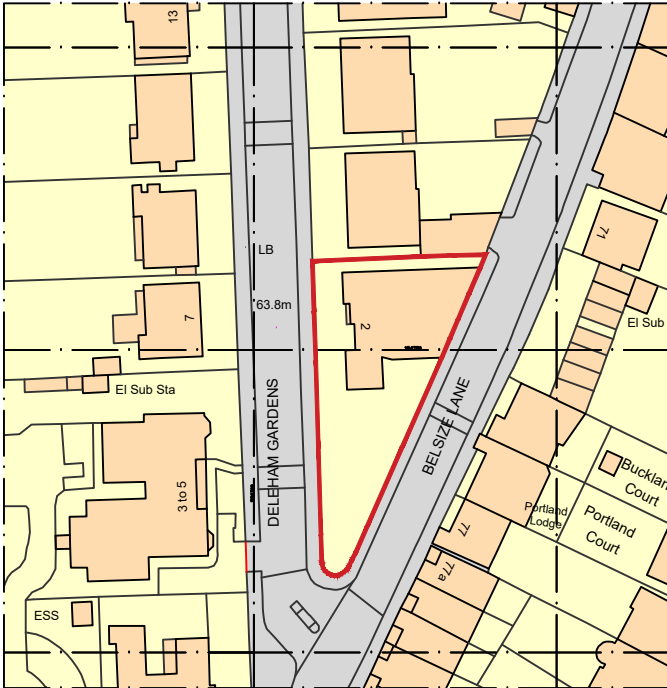

Ordnance Survey, (c) Crown Copyright 2024. All rights reserved. Licence number 100022432

LOCATION PLAN

SCALE 1:1250@A3

