
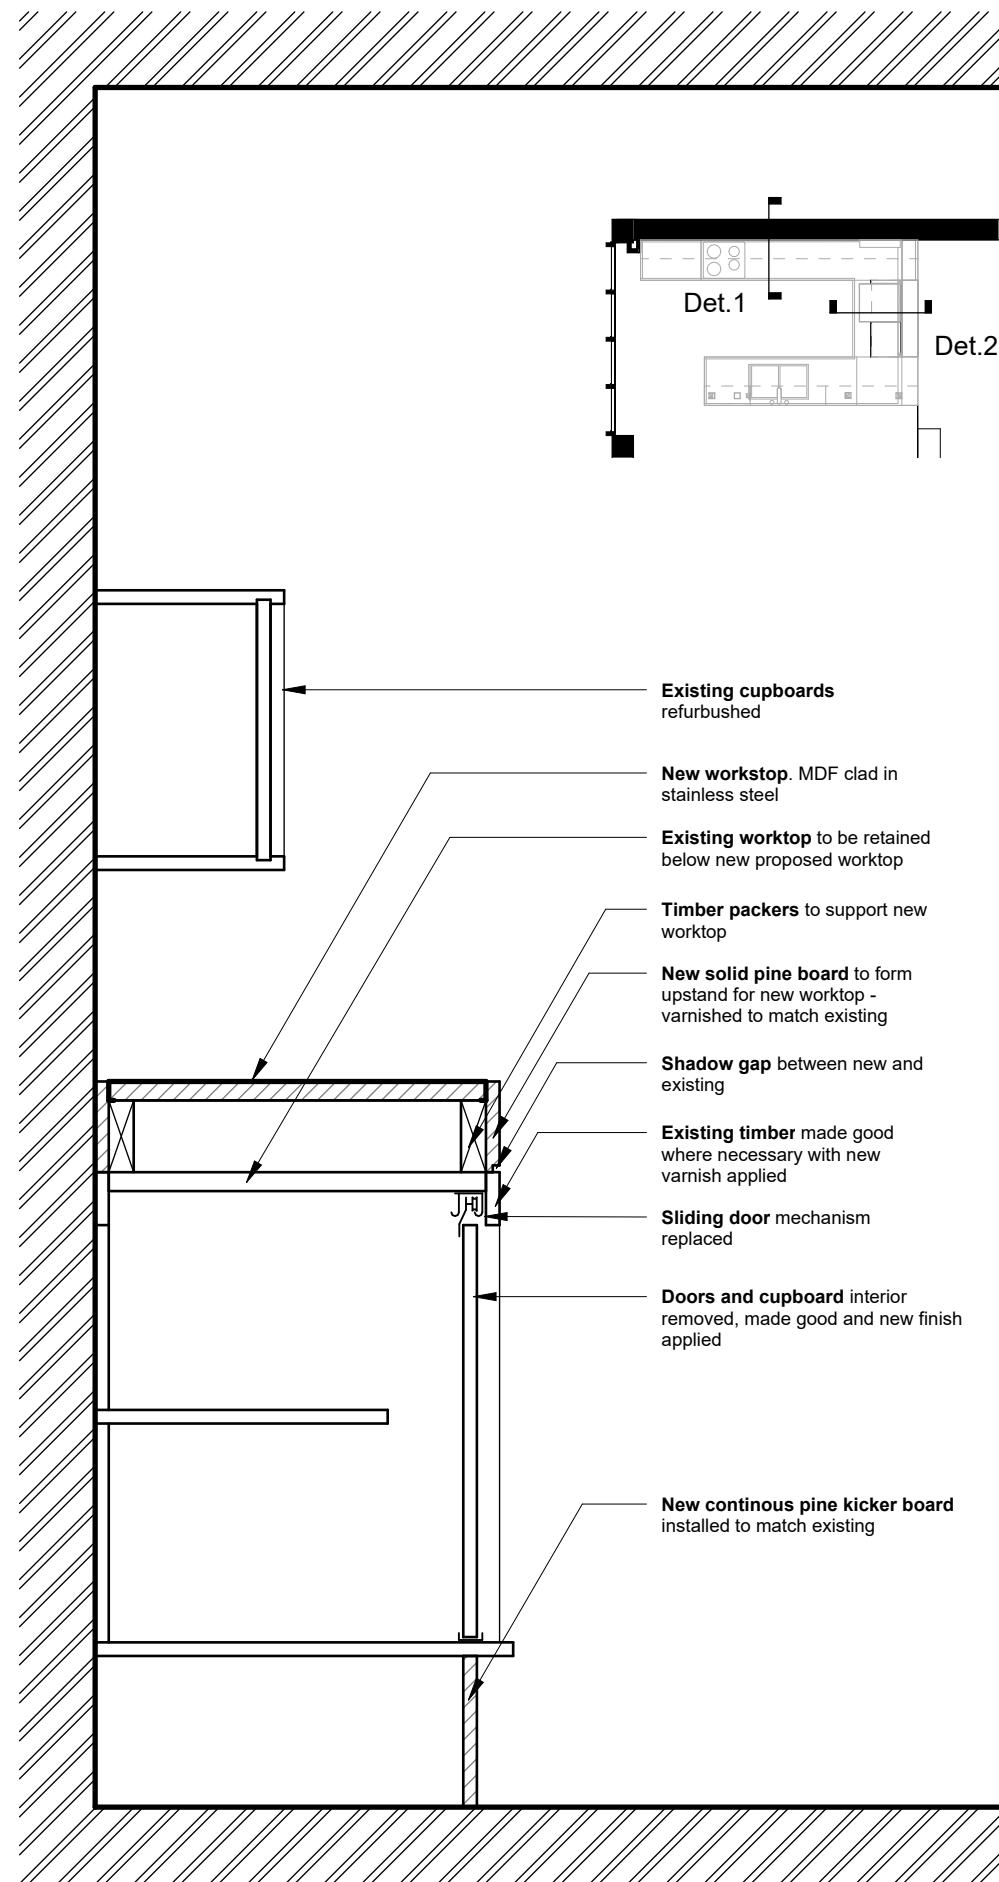
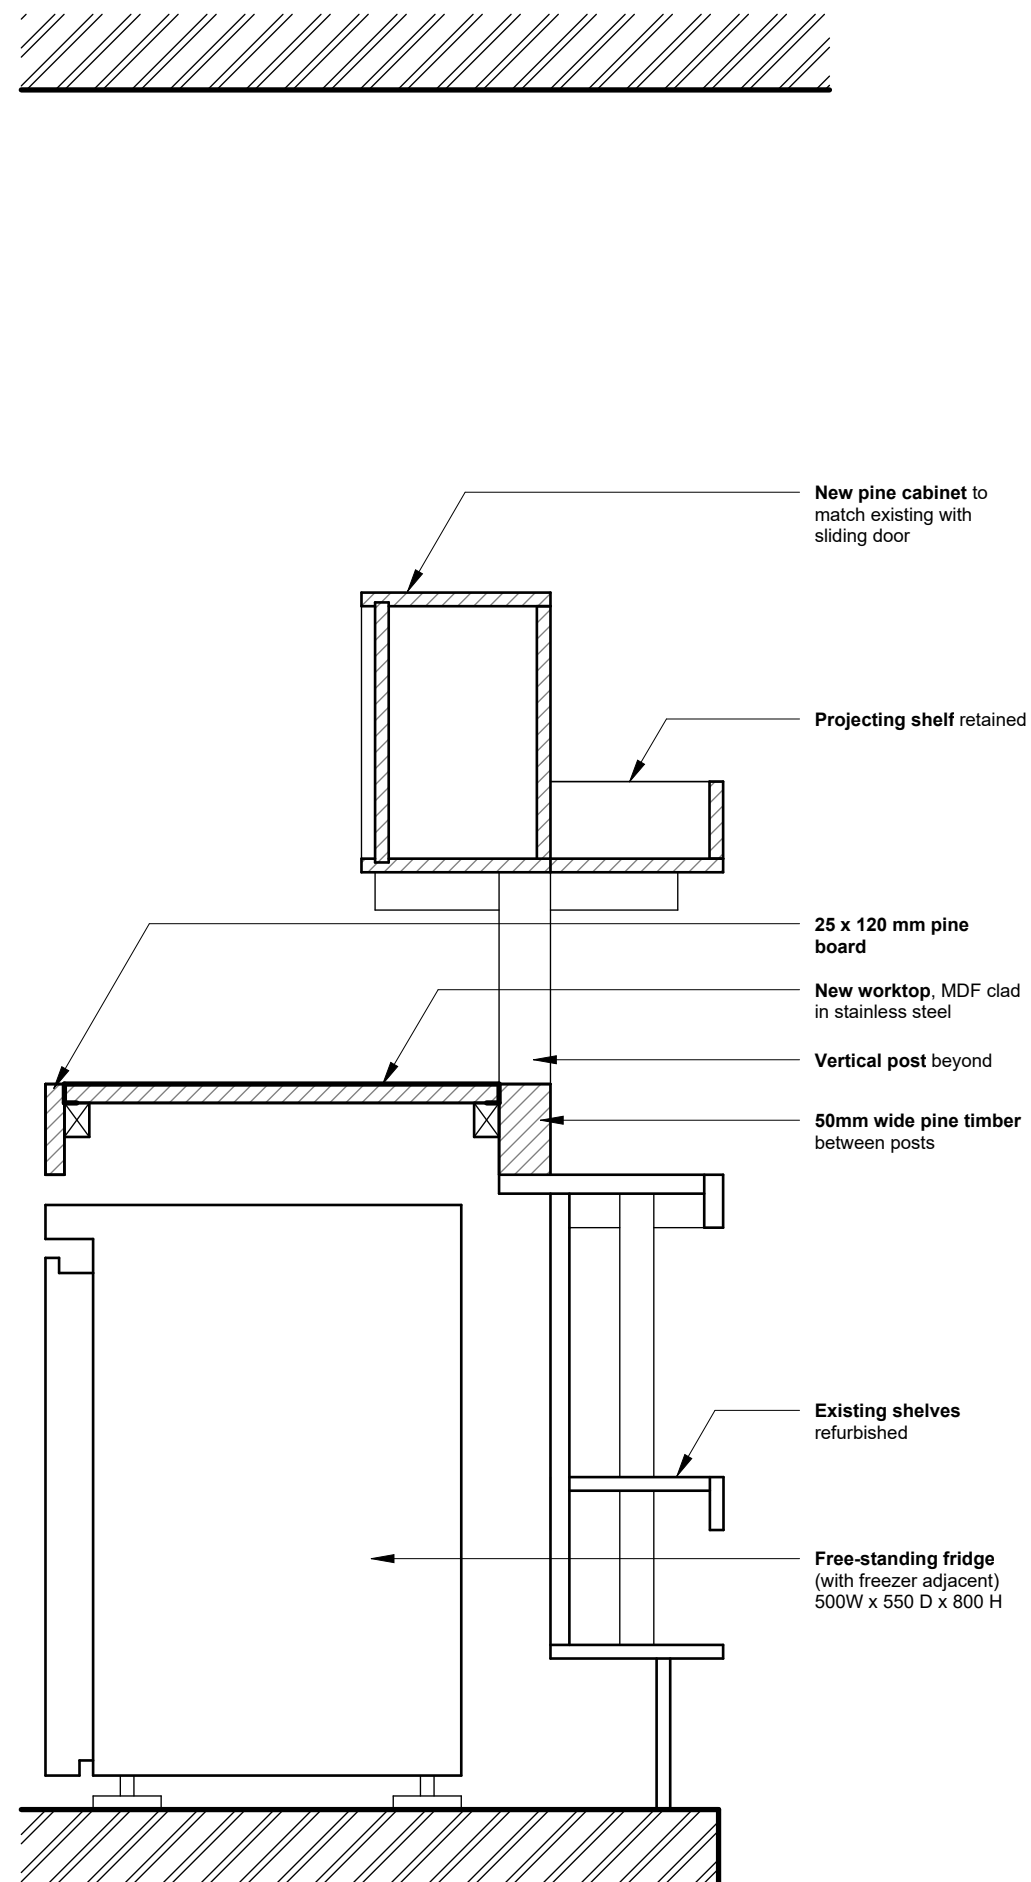


THIS IS NOT A CONSTRUCTION DRAWING, IT IS UNSUITABLE FOR THE PURPOSE OF CONSTRUCTION AND MUST ON NO ACCOUNT BE USED AS SUCH.

 Hatch indicates new timber additions



Kitchen Joinery Detail 1
1 : 10



Kitchen Joinery Detail 2
1 : 10

rev	date	note
-----	------	------

CODE	SUITABILITY DESCRIPTION
------	-------------------------

STATUS	PURPOSE OF ISSUE PLANNING
--------	-------------------------------------

MAP 3rd floor
99-101 Farringdon Road
London, EC1R 3BT
tel: 020 7096 5007
email: studio@map-architecture.co.uk

PROJECT NO: **2306**

PROJECT 31 South Hill Park

TITLE Proposed Kitchen Joinery Details

CLIENT Mark Sutcliffe

DRAWN BY FP	CHECKED BY MP	DATE 21.03.2024
----------------	------------------	--------------------

SCALE (@ A3) As indicated	PROJECT NUMBER 2306
------------------------------	------------------------

DRAWING NUMBER K003	REV
------------------------	-----