


Os Eastman Dental Hospital, Grays Inn Road, Wc1X 8LD 1 1250

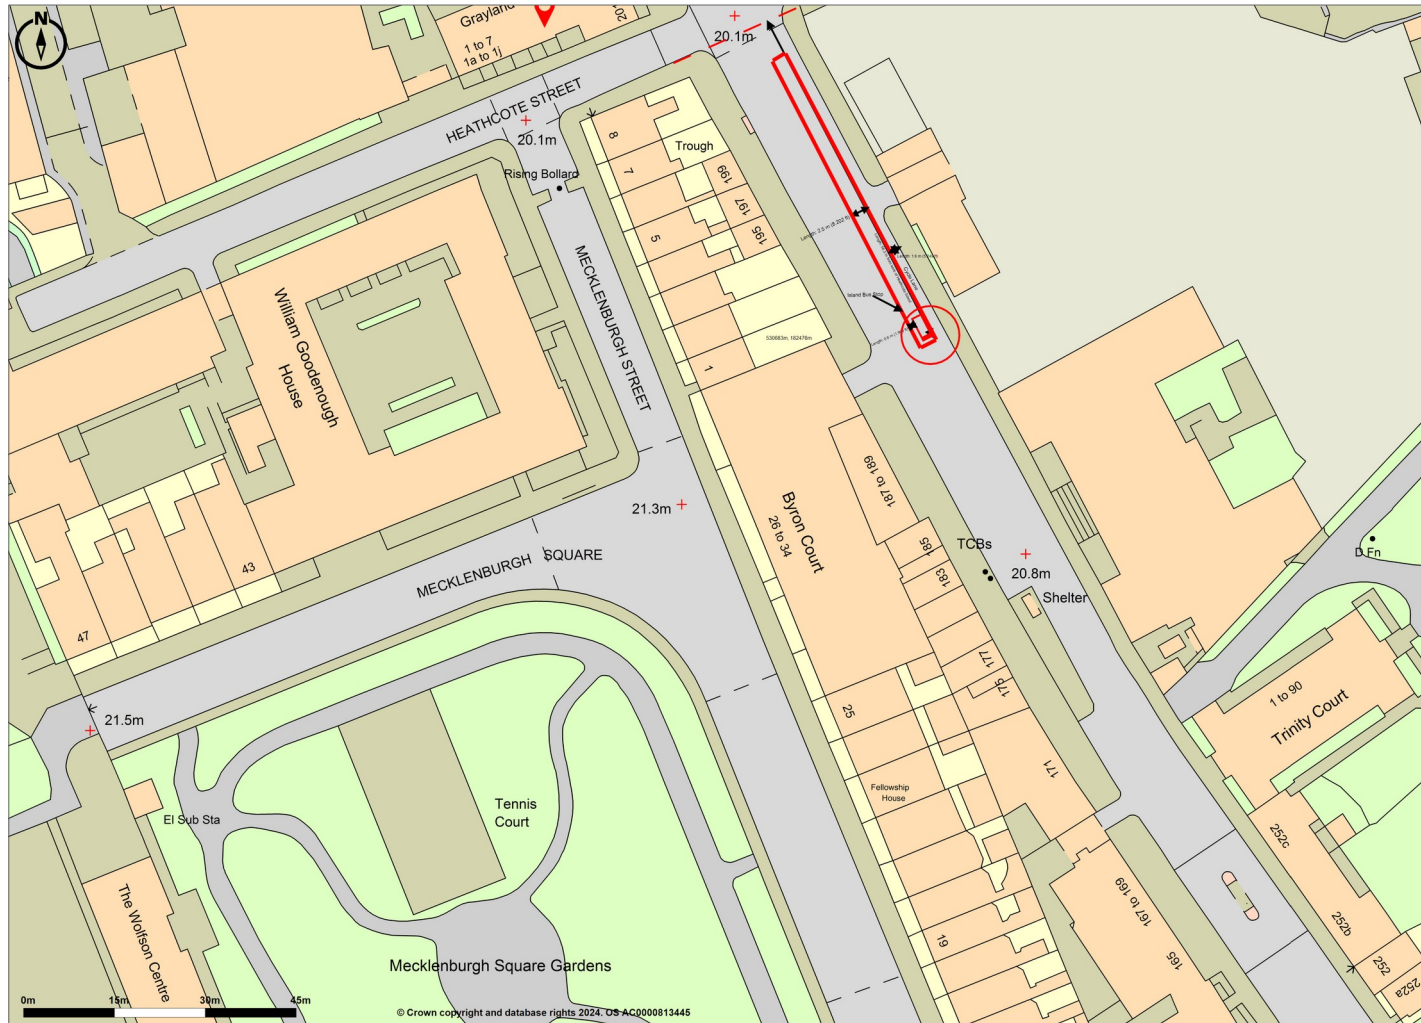

**Promap** © Crown Copyright and database rights 2024. OS AC0000813445  
LANDMARK INFORMATION Plotted Scale - 1:1250. Paper Size - A4

Virgin shelter