


Location Plan

Site Address: Flat 1, 4, Sherriff Road, London, NW6 2AP

Date Produced: 22-Mar-2024

Scale: 1:1250 @A4

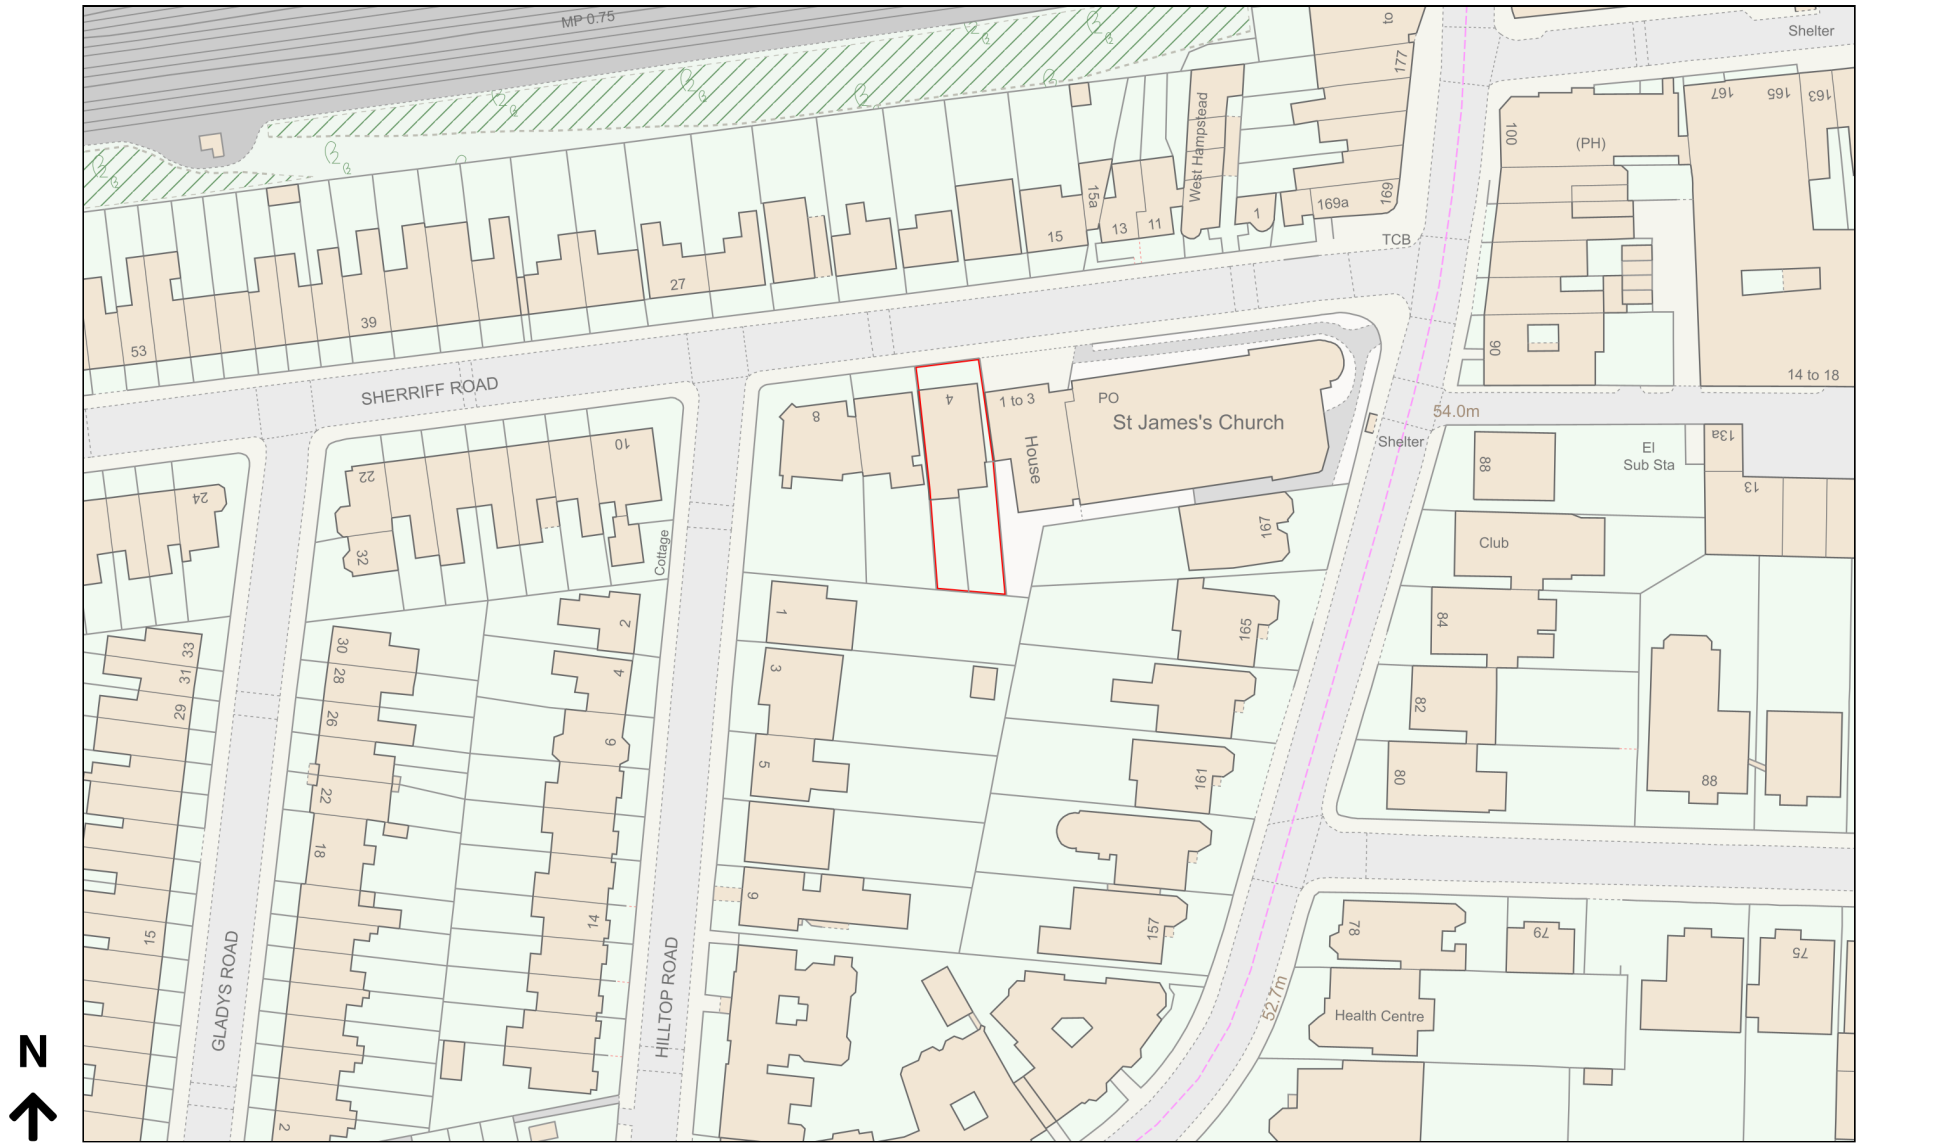

Planning Portal Reference: PP-12669731v1

