

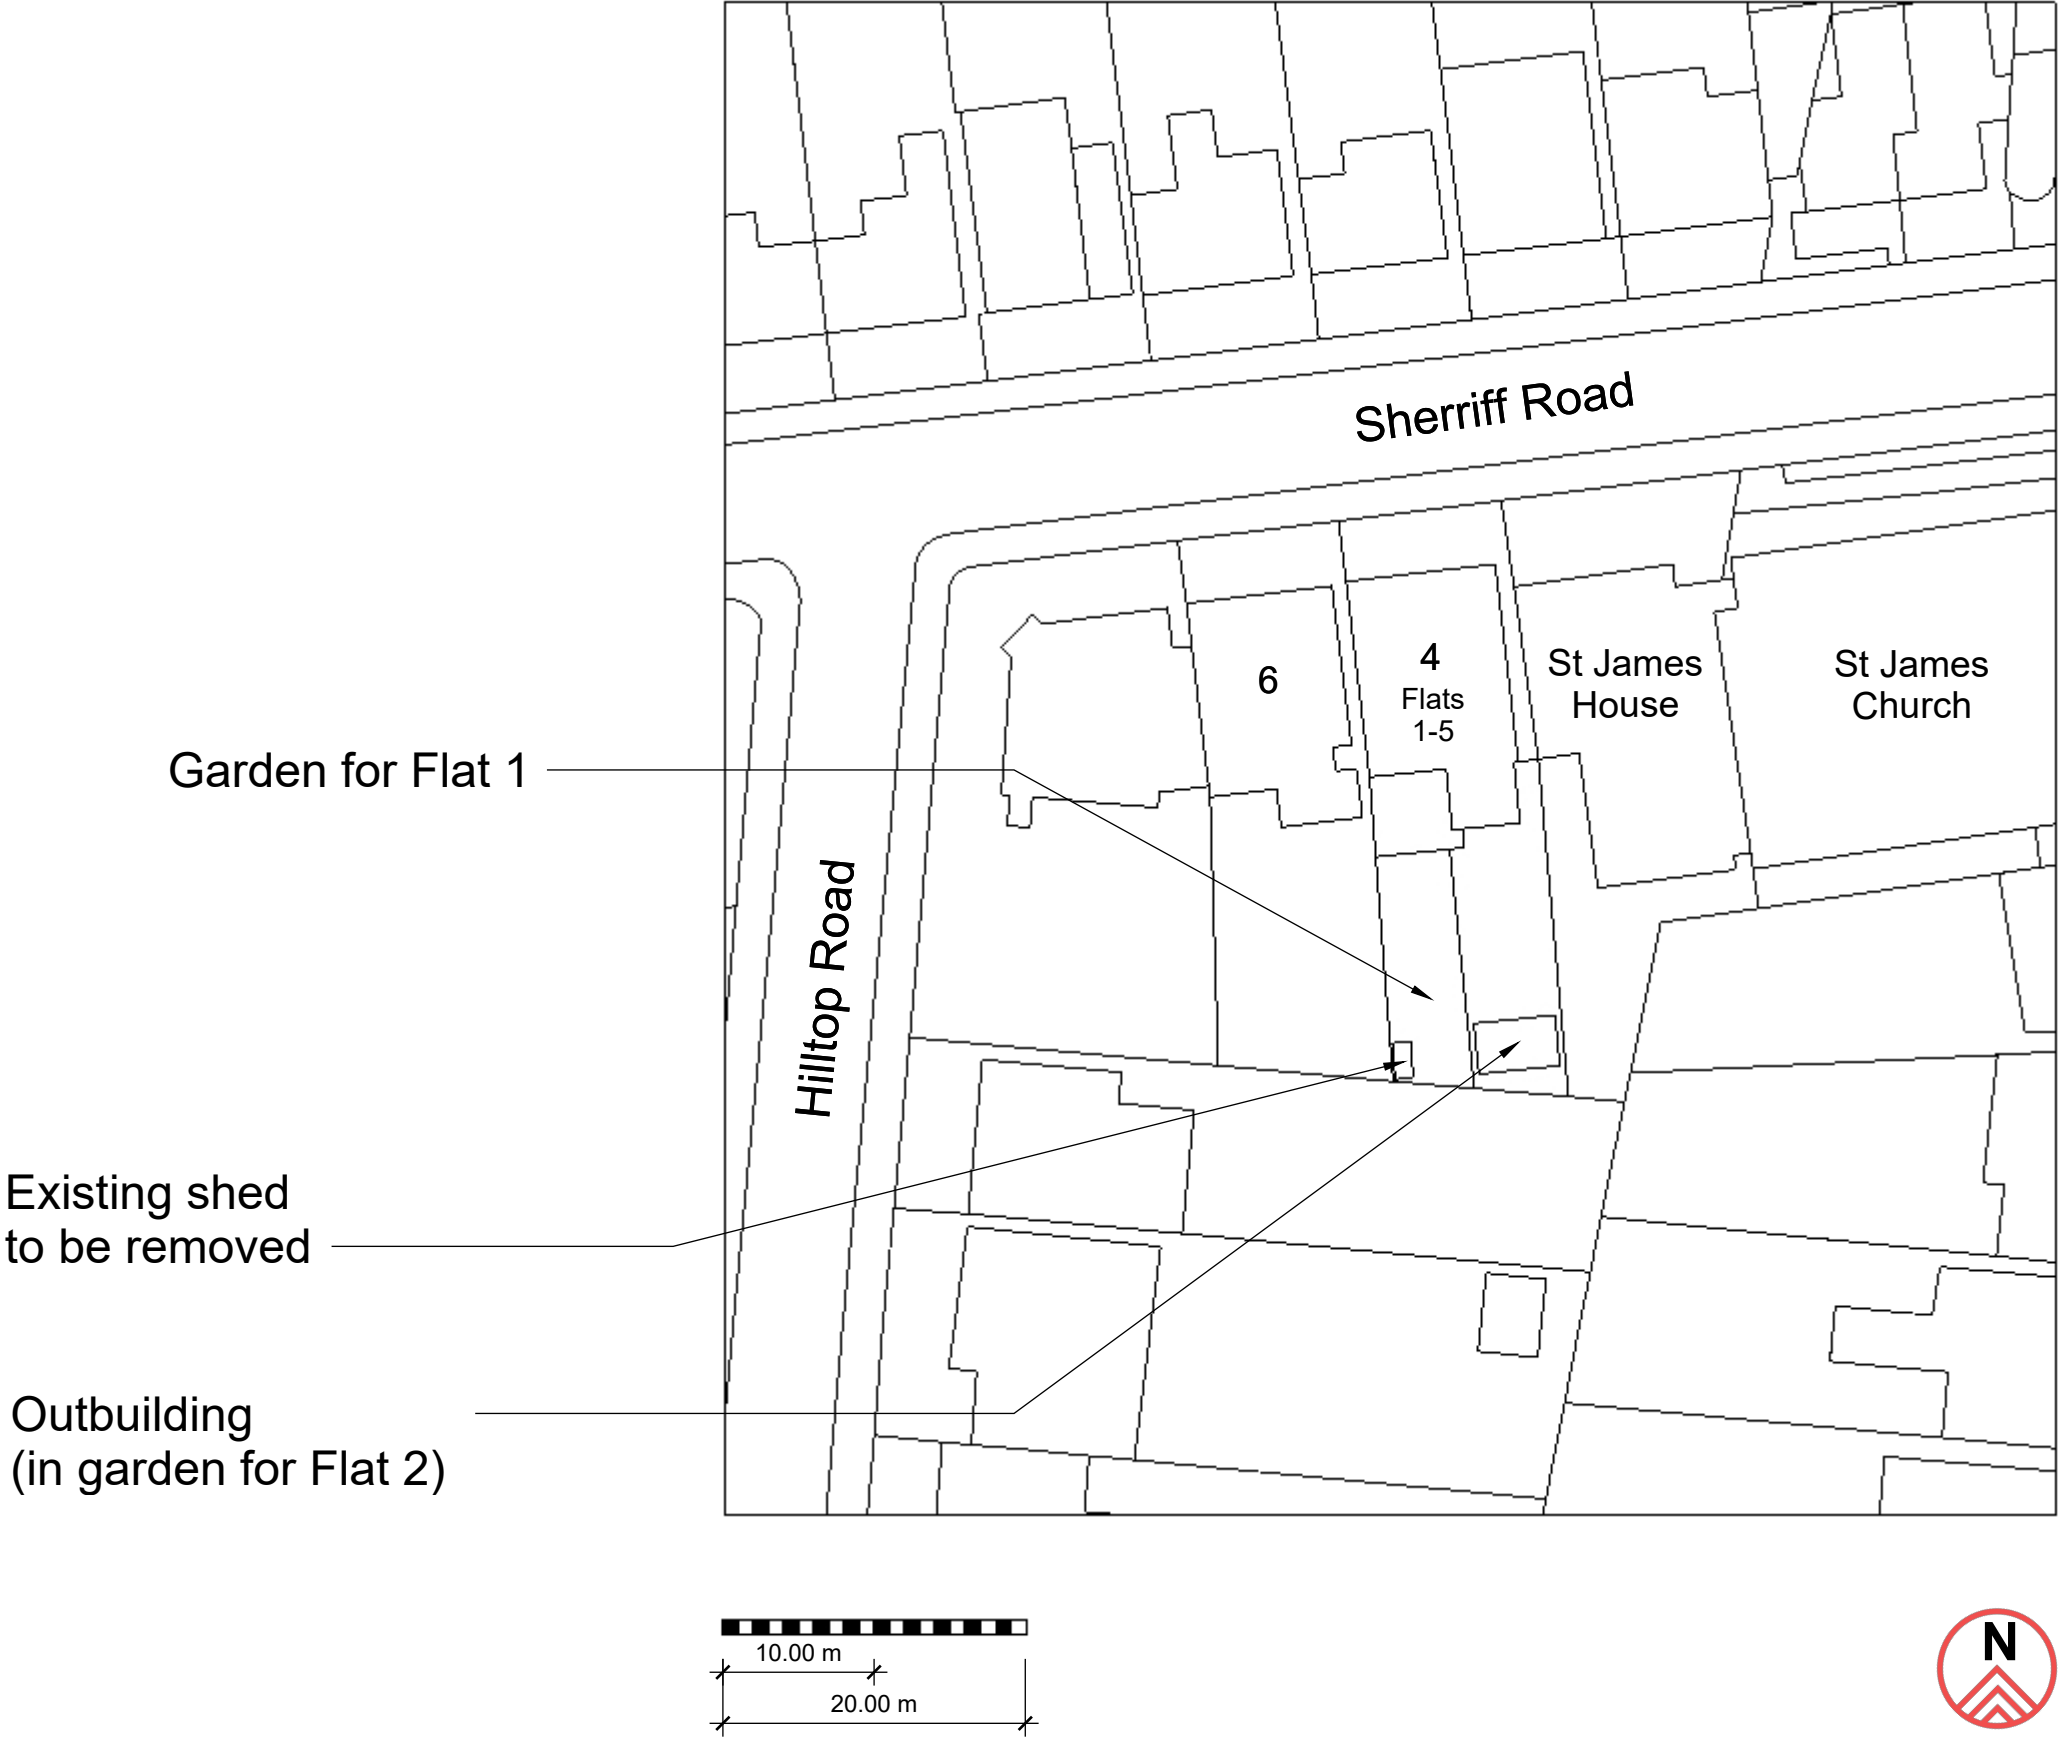


# Existing Block Plan 1:500

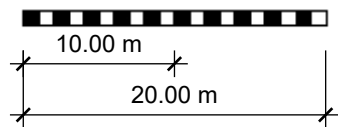

# Proposed Block Plan 1:500

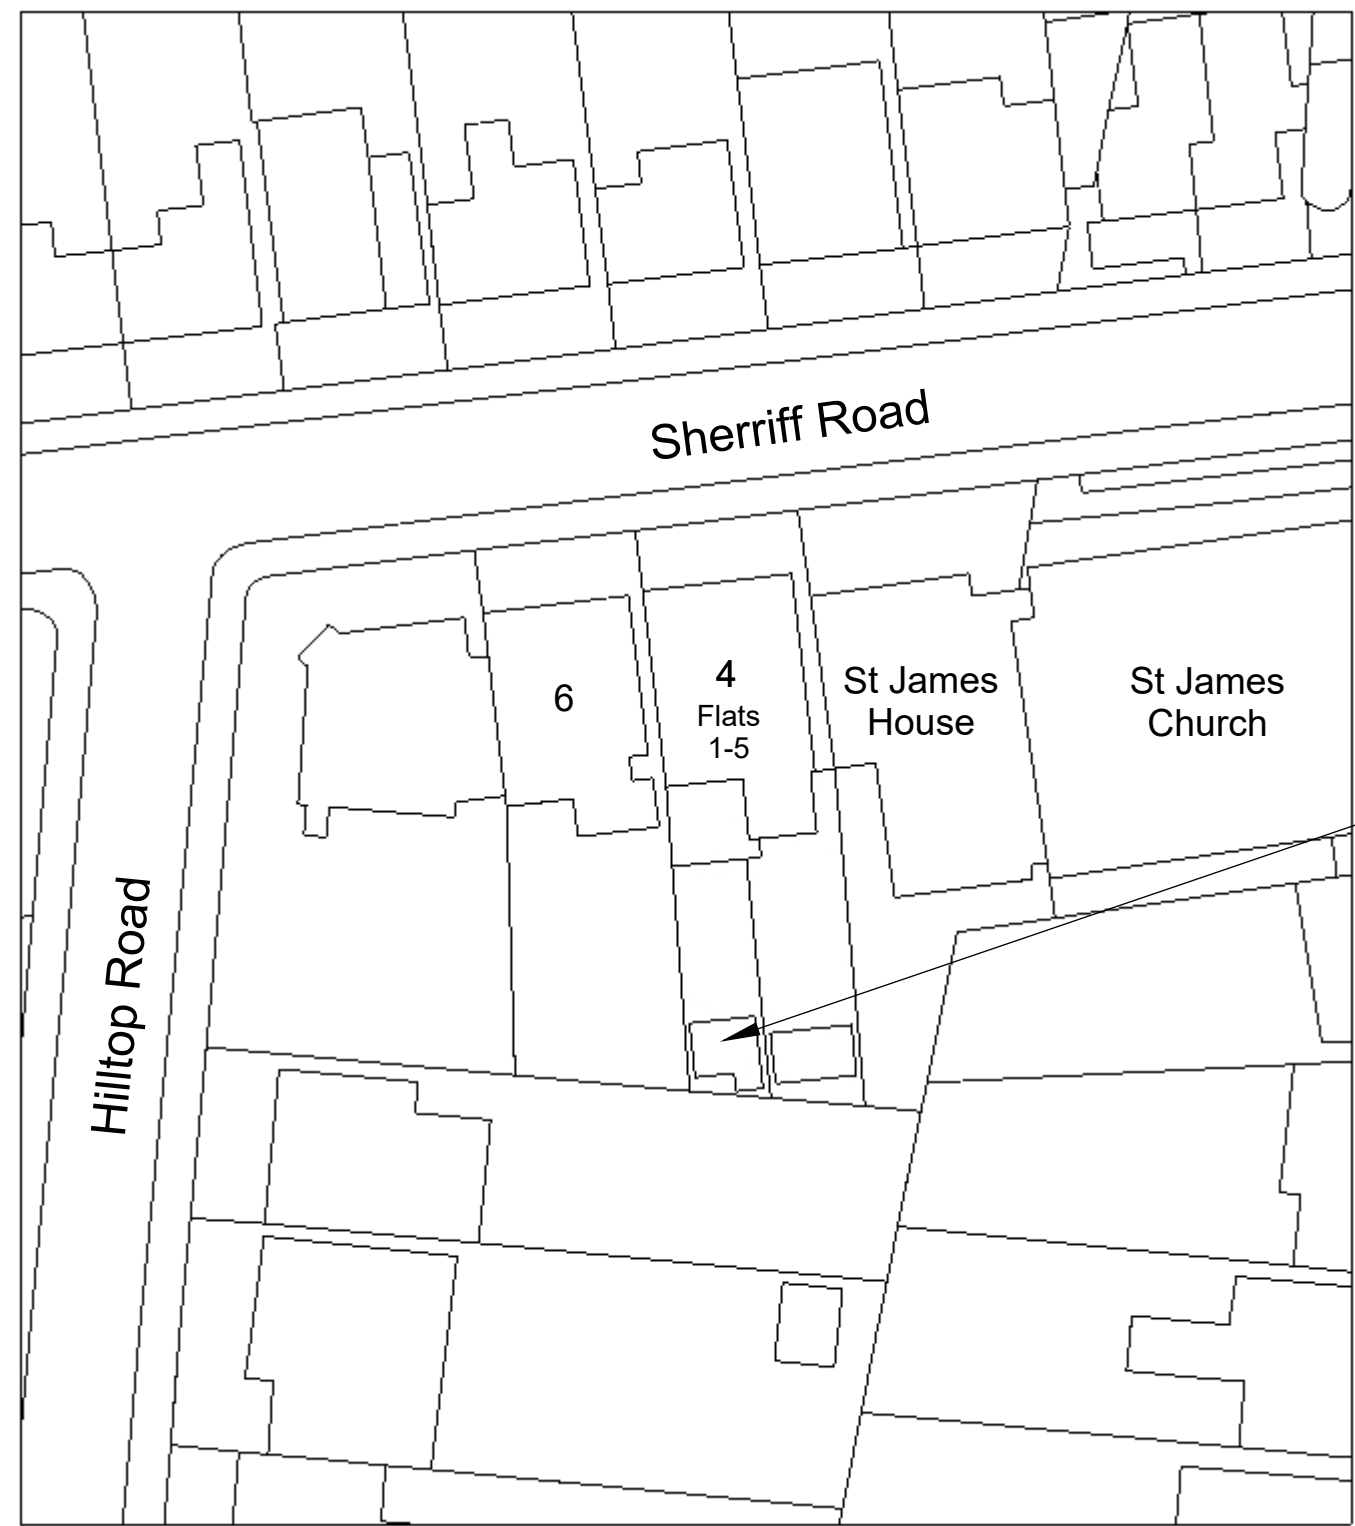

# Proposed Site Layout Plan

