


NOTES.

Prepare and redecorate all painted surfaces at basement level with Keim Soldalit. Colour: To match existing.

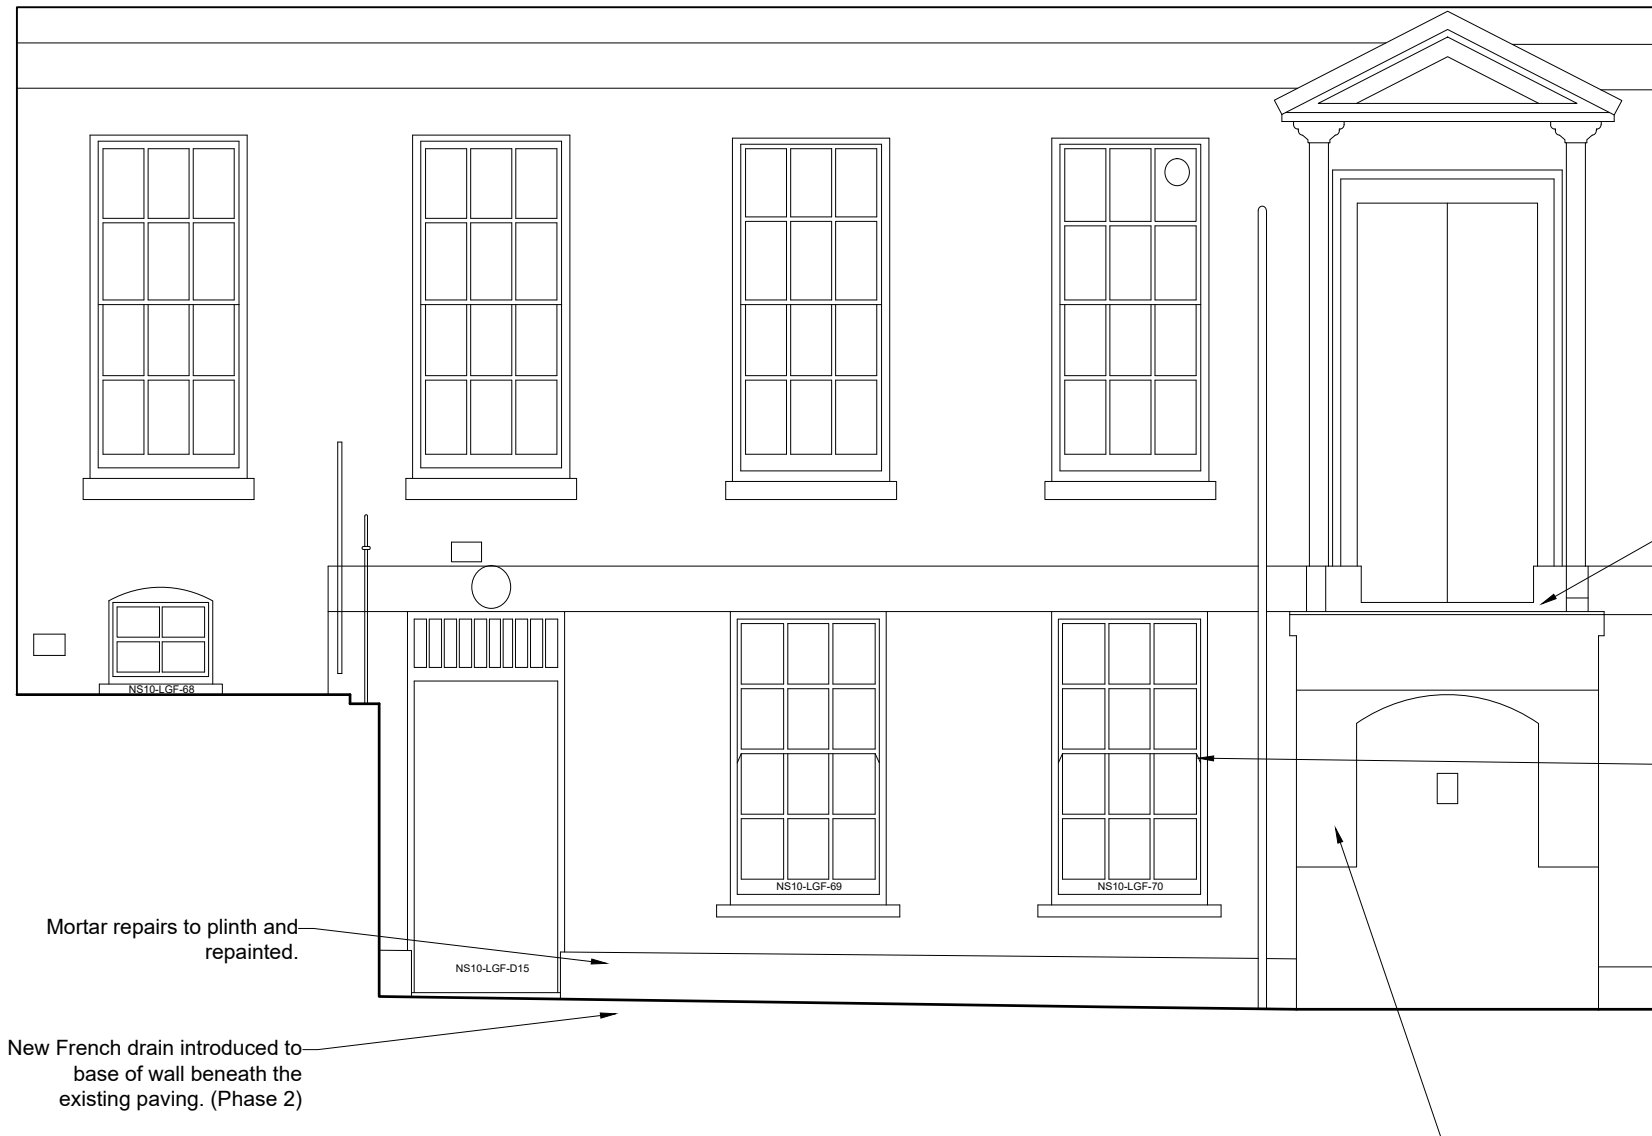

Failing pointing to bridge replaced (NHL 5.0).


Lightly overhaul windows and redecorate outer face only.

Mortar repairs to plinth and repainted.

New French drain introduced to base of wall beneath the existing paving. (Phase 2)

Prepare and redecorate brickwork under the bridge.


KEY

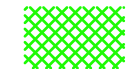 Area of render known to require replacement.

 Timber repair



Rev A - 17.03.24 Additional notes added.

Scale 1:50	Job LONDON, Lincoln's Inn New Square	
Drg No 0400/012/A	Title Elevation of No10 South	
Date 21.02.2024	This document is copyright and the property of Chantrey Conservation Architects Ltd. Any copies of this drawing made by any method must also include a copy of this legend. ©Chantrey Conservation Architects Ltd	