



DO NOT SCALE DRAWINGS. THE CONTRACTOR IS RESPONSIBLE FOR CHECKING DIMENSIONS & ANY DISCREPANCY IS TO BE REFERRED TO THE ARCHITECT.

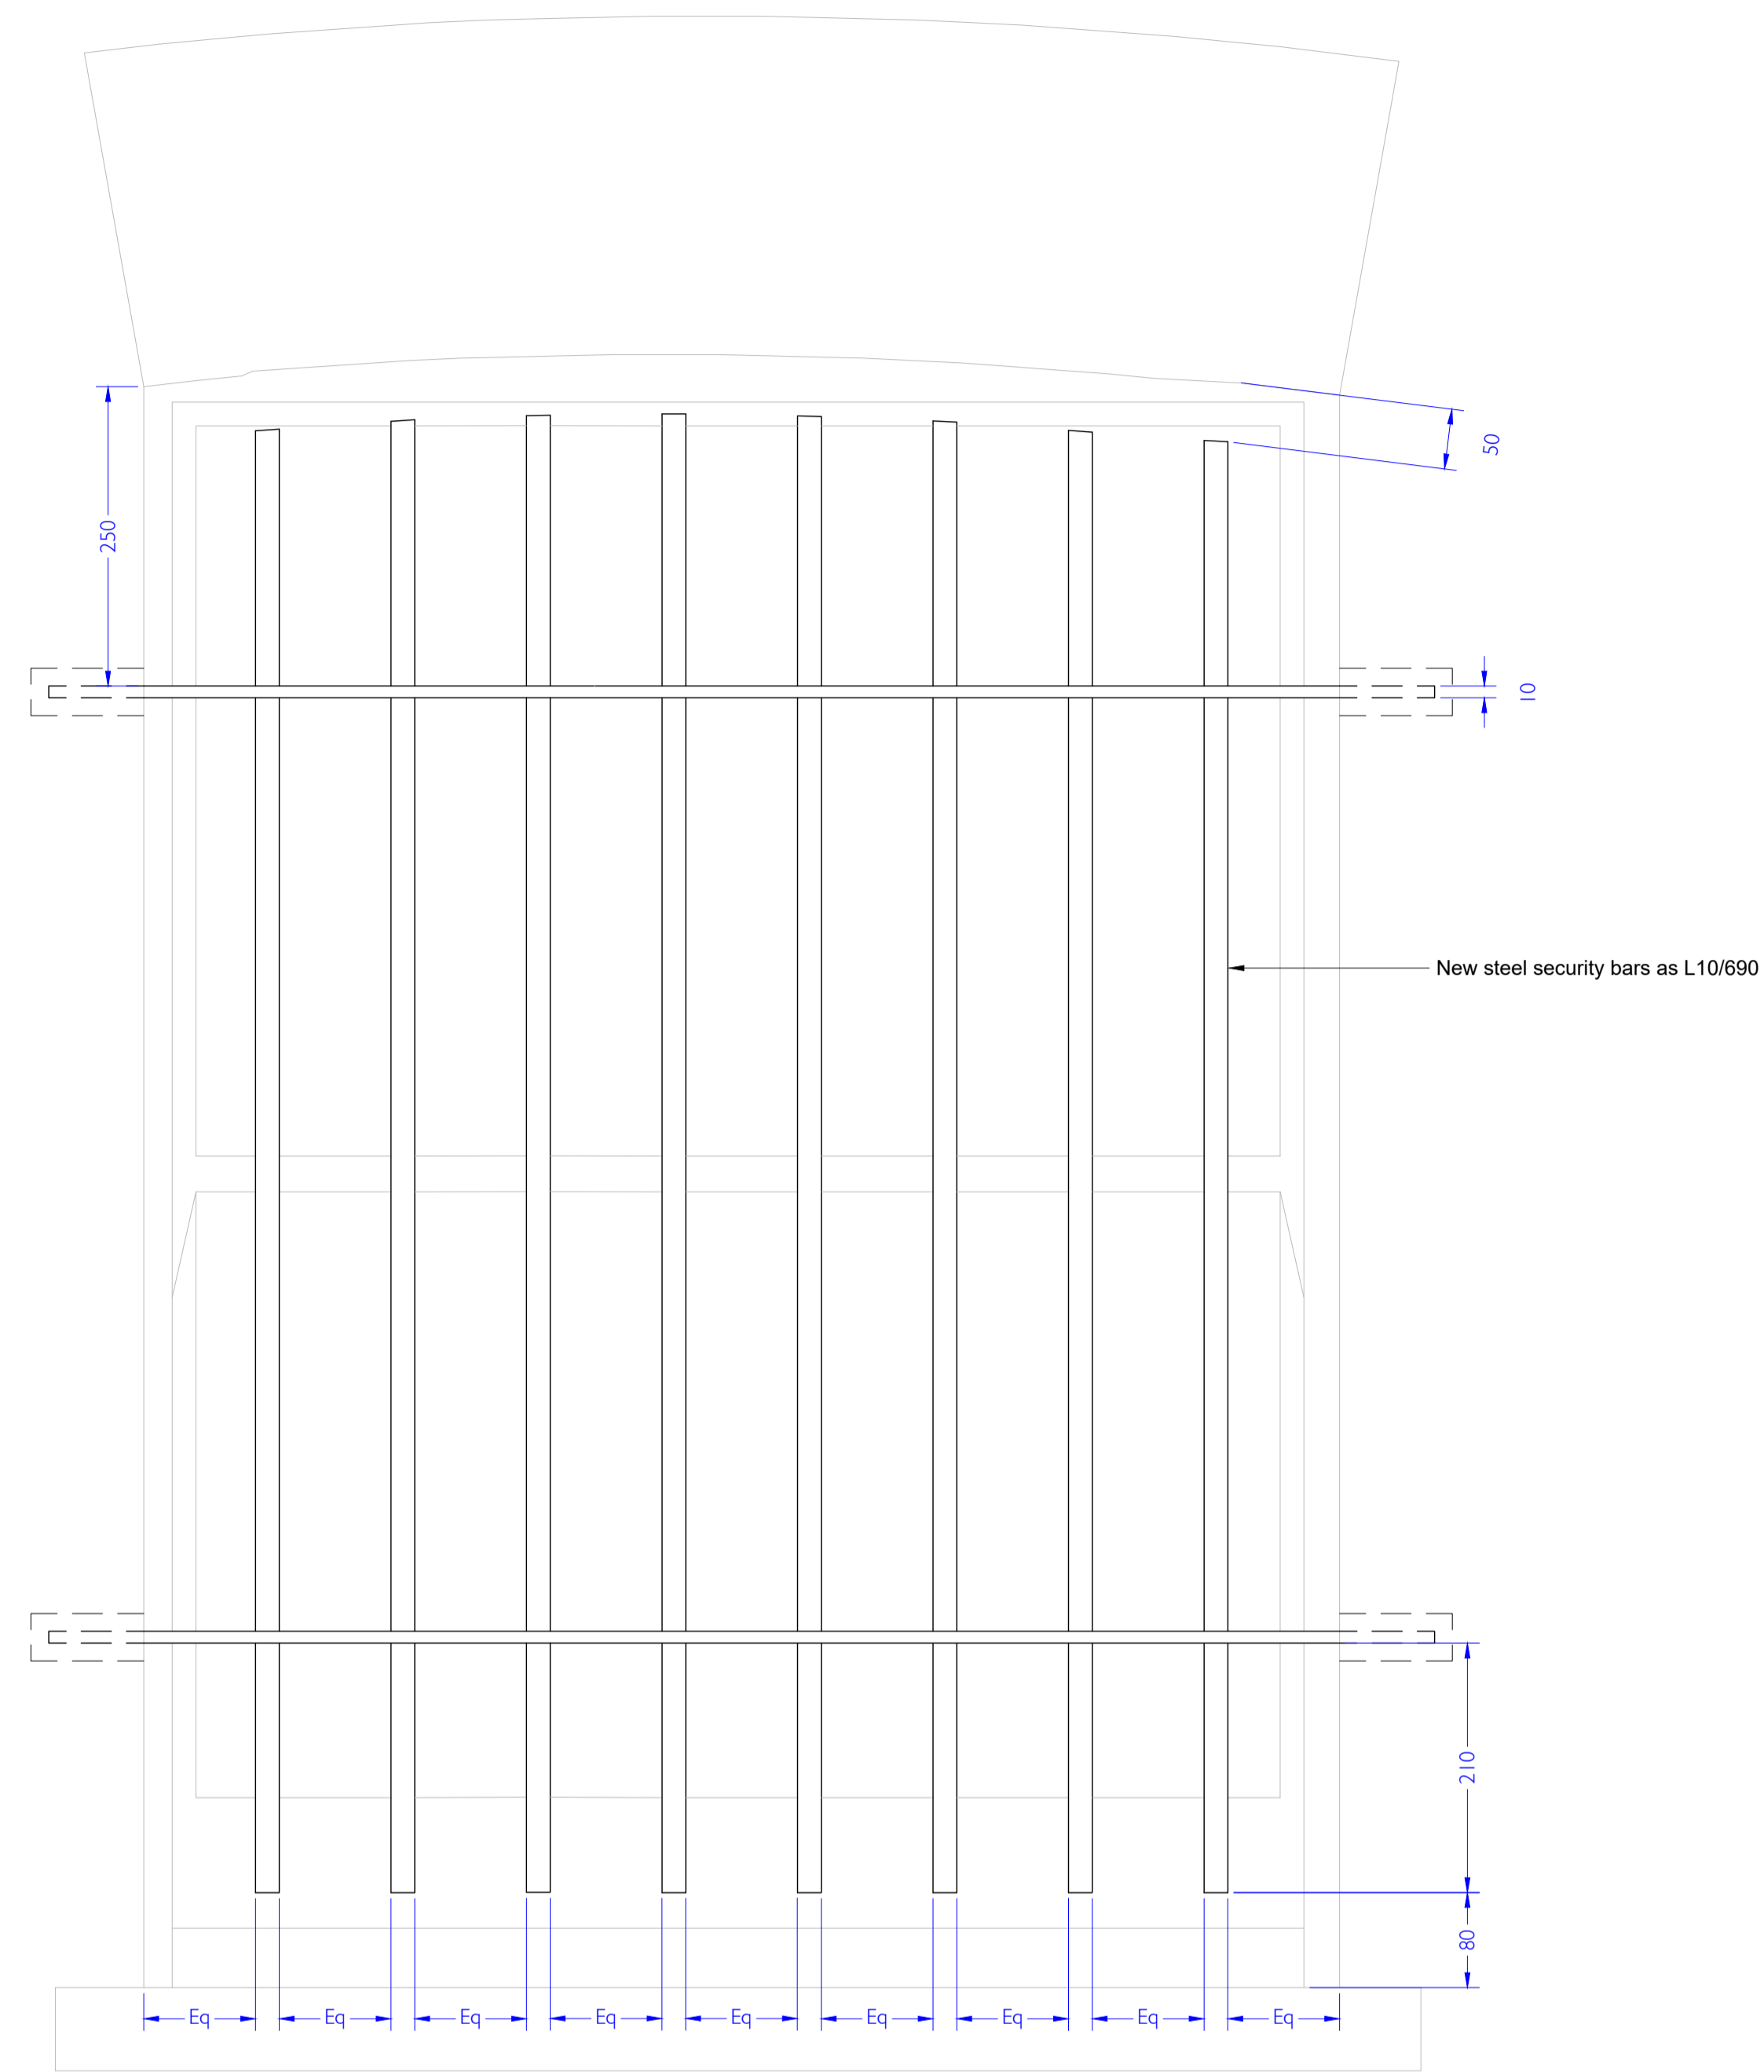


**B** ELEVATION  
DET-60 NEW SECURITY BARS

xW-B-01  
xW-B-02

ALL NEW & EXISTING WINDOWS TO BE FITTED WITH VENTROLLA DRAUGHT PROOFING SYSTEM

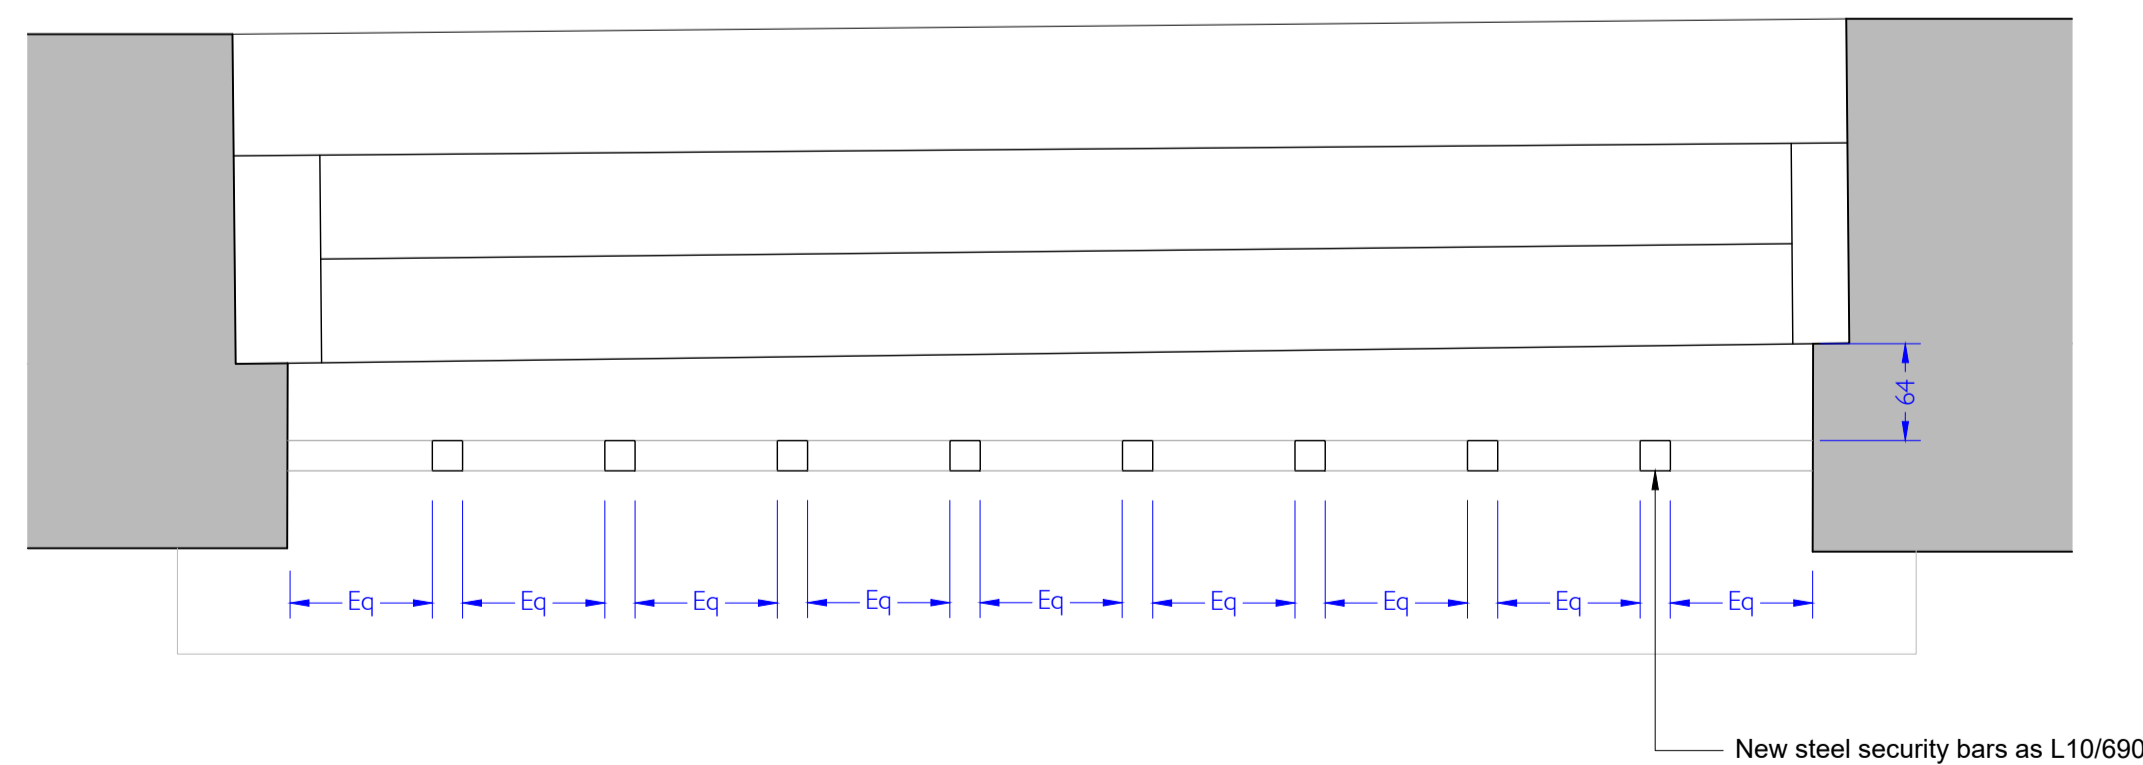

**A** PLAN  
DET-60 NEW SECURITY BARS

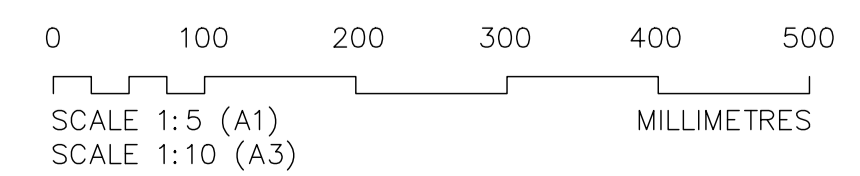

T	Tender	Aug 22
REV.	AMENDMENT	DATE

**THOMAS FORD & PARTNERS**  
CHARTERED ARCHITECTS SURVEYORS

177 KIRKDALE  
SYDENHAM • LONDON • SE26 4QH  
TEL 020 8659 3250 • FAX 020 8659 3146  
EMAIL ttp@thomasford.co.uk

PROJECT  
41 DOUGHTY STREET  
RENOVATION  
CAMDEN

TITLE  
NEW SECURITY BARS  
BASEMENT WINDOWS  
AS PROPOSED

DRAWN	DATE	SCALE	CHECKED
Sed	May 22	1:5@A1	
PROJECT REF.	DRG. No.	REV.	
381401	DET-60	T	