




LEGEND	
SYMBOL	DESCRIPTION
	WALLS & PARTITIONS TO BE REMOVED
	ELEMENTS TO BE REMOVED

This drawing is protected under Copyright and at no time should any portion of this drawing be reproduced or copied without the permission of the Architect. (Design Copyright Act 1968)

This drawing must not be used for purposes other than that for which it is provided. It is supplied without liability for any errors or omissions.

Drawings only to be scaled for planning application purposes, all dimensions to be checked on site. All drawings subject to Statutory Authority Approval.

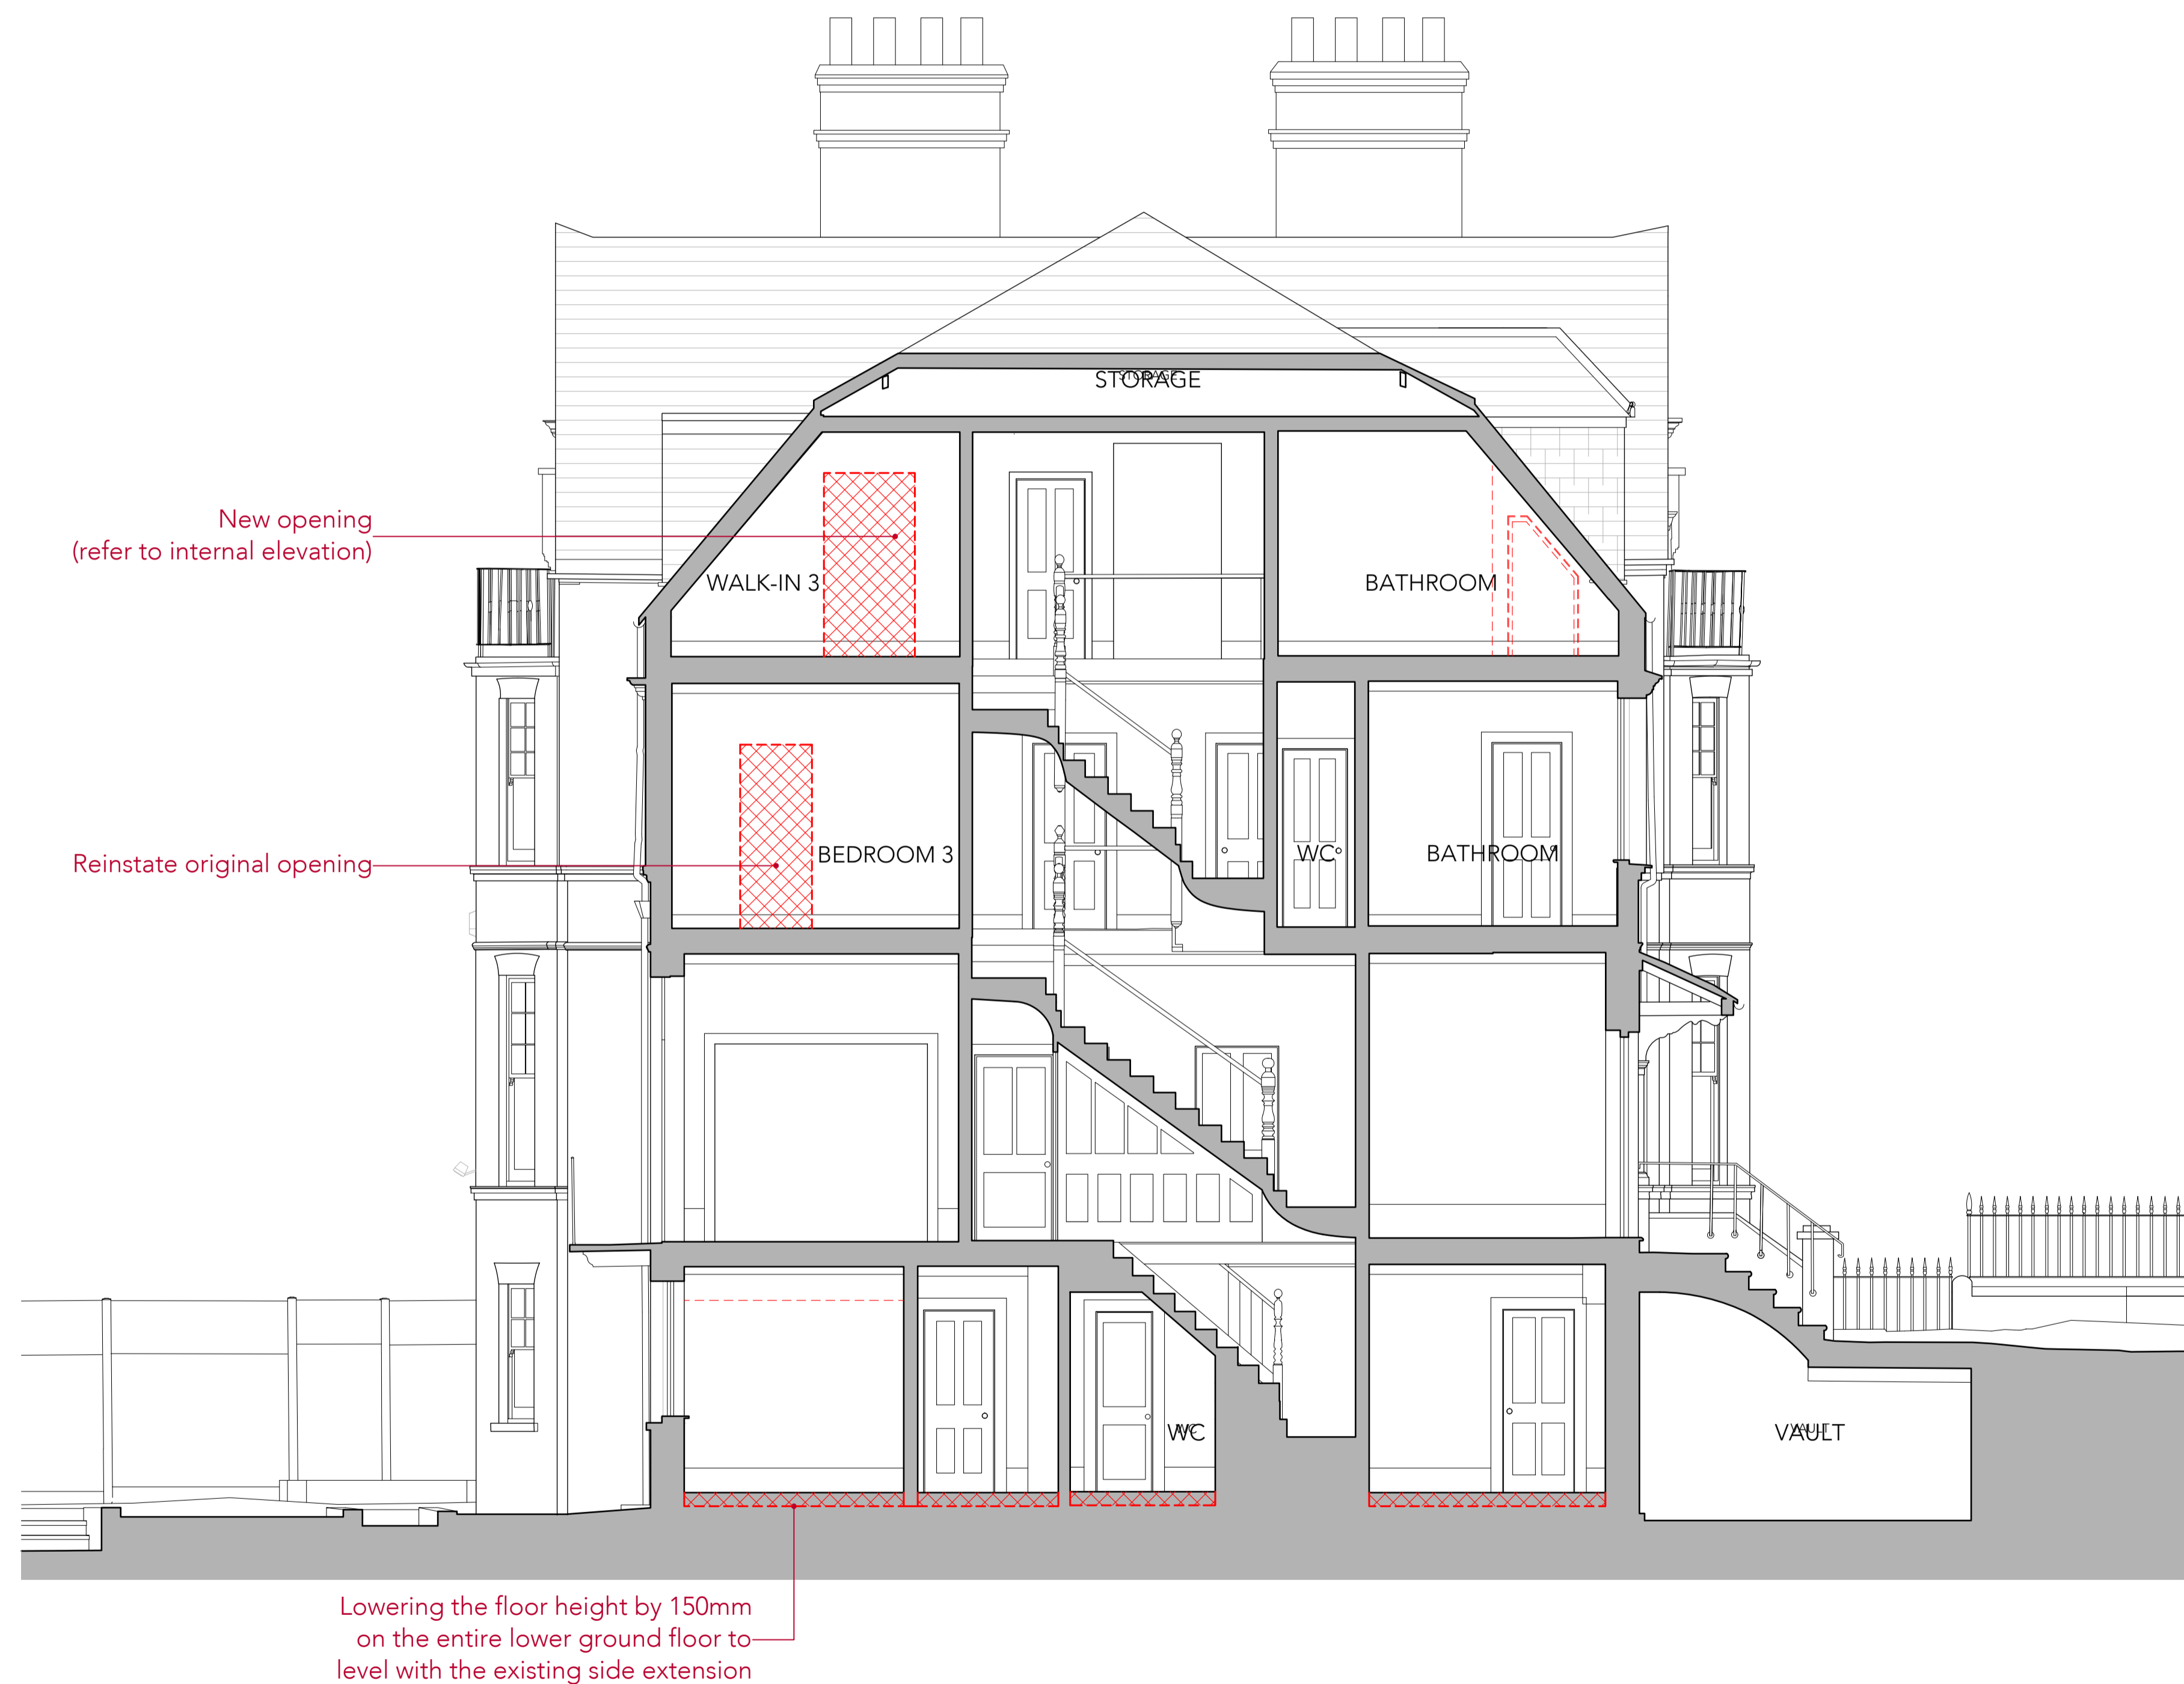

Notes

No	Rev	Date
A		22.03.2024
-		18.08.2023

Status **PLANNING**



ARCHITECTS + INTERIOR DESIGNERS

91A - 91B HEATH STREET
LONDON NW3 6SS
Tel 020 7636 3838

INFO WWW.TG-STUDIO.CO.UK

Project: 9 GAINSBOROUGH GARDENS
NW3 1BJ

Date: 18.08.23 Scale @ A1: 1:50

Drawing: EXISTING & DEMOLITION
SECTION A-A

Drawn by: AL Checked by: TG

Job No.: 270 Dwg No.: P-237 Rev: A

