

This drawing is protected under Copyright and at no time should any portion of this drawing be reproduced or copied without the permission of the Architect. (Design Copyright Act 1968)

This drawing must not be used for purposes other than that for which it is provided. It is supplied without liability for any errors or omissions.

Drawings only to be scaled for planning application purposes, all dimensions to be checked on site. All drawings subject to Statutory Authority Approval.

Notes

No	Rev	Date
-	Planning	18.08.23

Status **PLANNING**



ARCHITECTS + INTERIOR DESIGNERS

91A - 91B HEATH STREET  
LONDON NW3 6SS  
Tel 020 7 636 3838

INFO WWW.TG-STUDIO.CO.UK


Project 9 GAINSBOROUGH GARDEN  
NW3 1BJ

Date	18.08.2023	Scale @ A3	1:50
------	------------	------------	------


Drawing PROPOSED  
INTERNAL ELEVATIONS  
FIRST FLOOR - BEDROOM 1

Drawn by	DCF	Checked by	TG
----------	-----	------------	----


Job No.	270	Dwg No.	P-600	Rev	-
---------	-----	---------	-------	-----	---

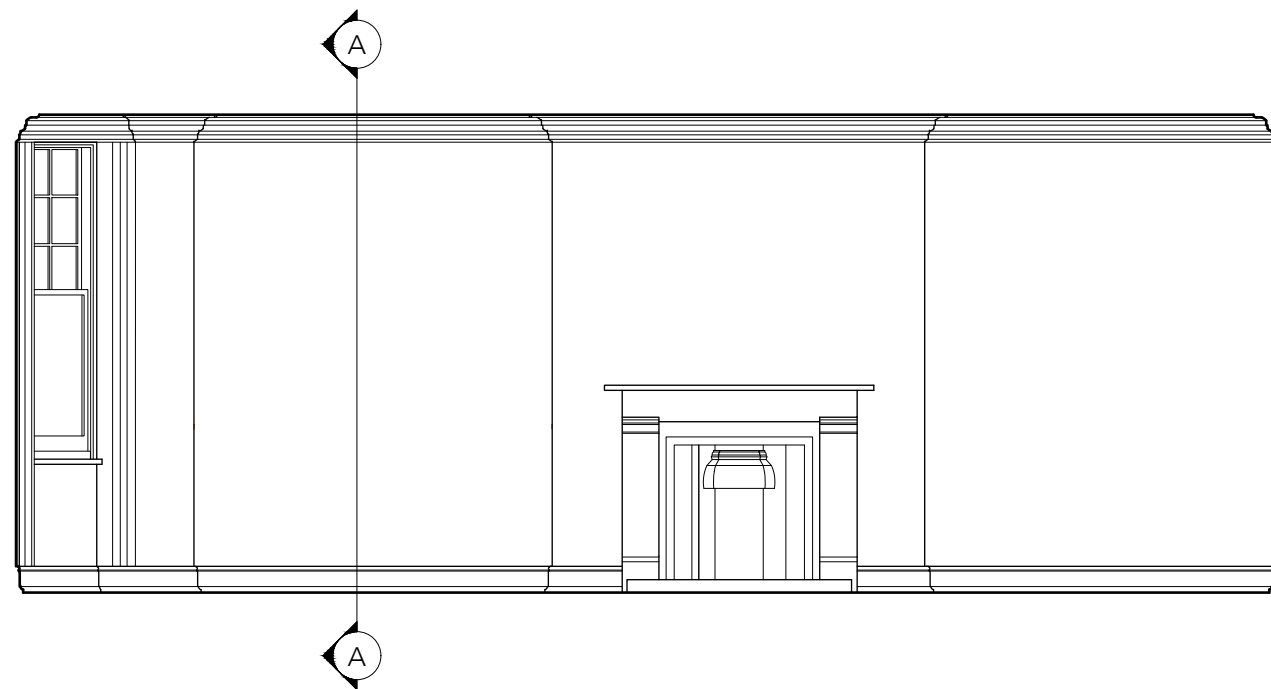


1 EXISTING BEDROOM 1 (FIRST FLOOR) - ELEVATION 1  
scale 1:50

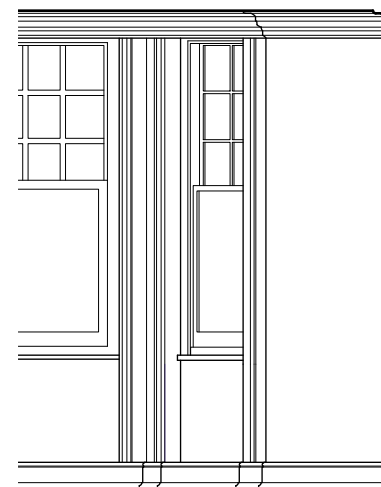

2 EXISTING BEDROOM 1 (FIRST FLOOR) - SECTION A-A  
scale 1:50

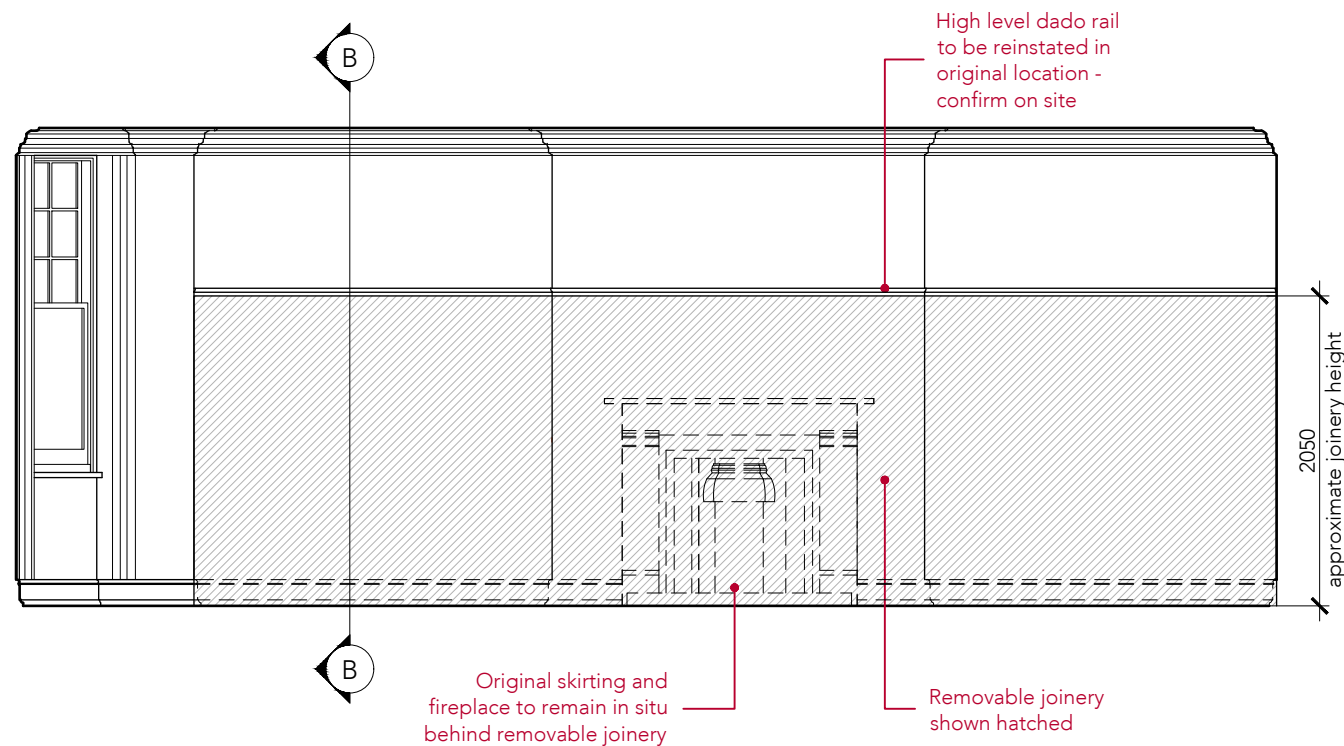

3 PROPOSED BEDROOM 1 (FIRST FLOOR) - ELEVATION 1  
scale 1:50

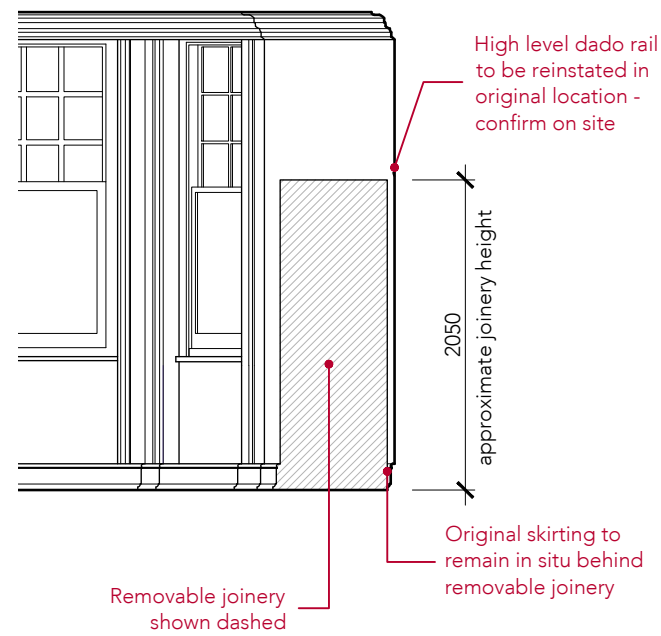

4 PROPOSED BEDROOM 1 (FIRST FLOOR) - SECTION B-B  
scale 1:50

PRINCIPLE DRAWING OF NEW REMOVABLE JOINERY

