
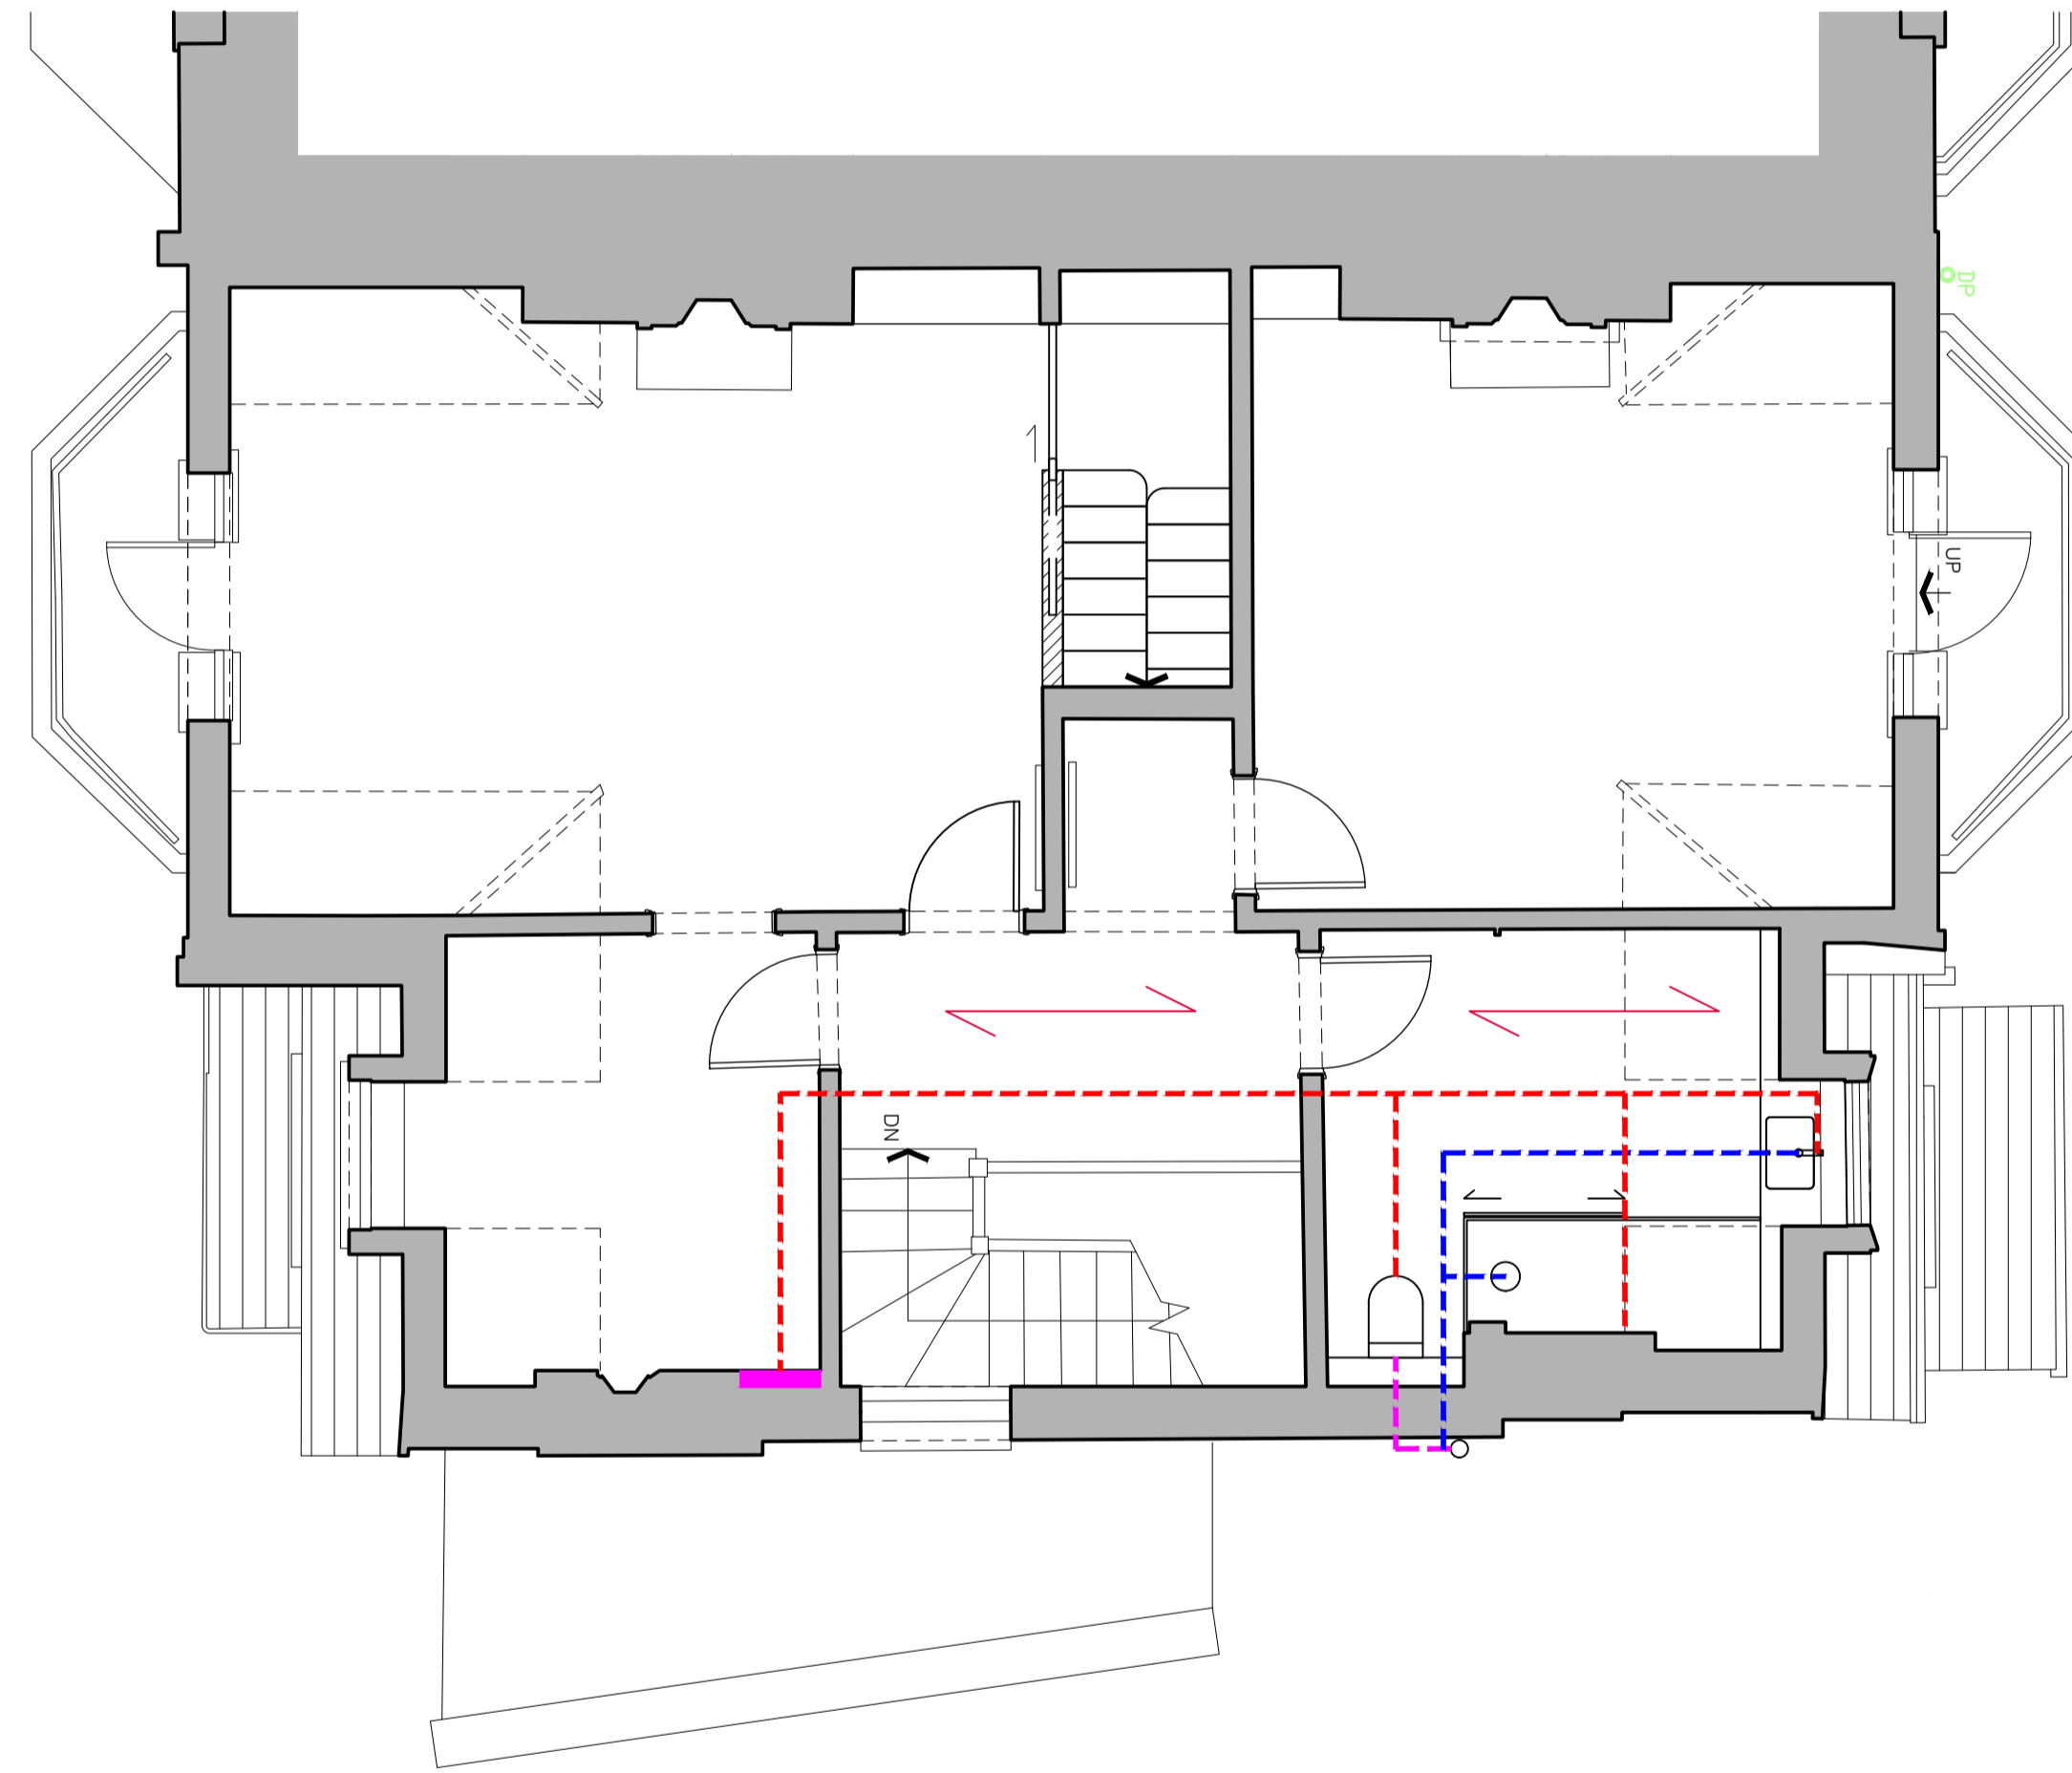


LEGEND

- █ EXISTING VERTICAL RISER FOR HOT & COLD WATER SUPPLY
- - - NEW WASTE RUNS - KEEP ONLY LOWER GROUND FLOOR
- - - NEW RUNS OF HOT & COLD WATER SUPPLY - KEEP ONLY LOWER GROUND FLOOR
- - - NEW WASTE RUNS TO BE ACHIEVED BY MINIMAL NOTCHING TO JOISTS + USING EXISTING RUNS
- - - NEW RUNS OF HOT & COLD WATER SUPPLY TO BE ACHIEVED BY MINIMAL NOTCHING TO JOISTS + USING EXISTING RUNS
- - - EXISTING WASTE RUNS
- ↔ DIRECTION OF EXISTING JOIST
- NEW CAST IRON SVP

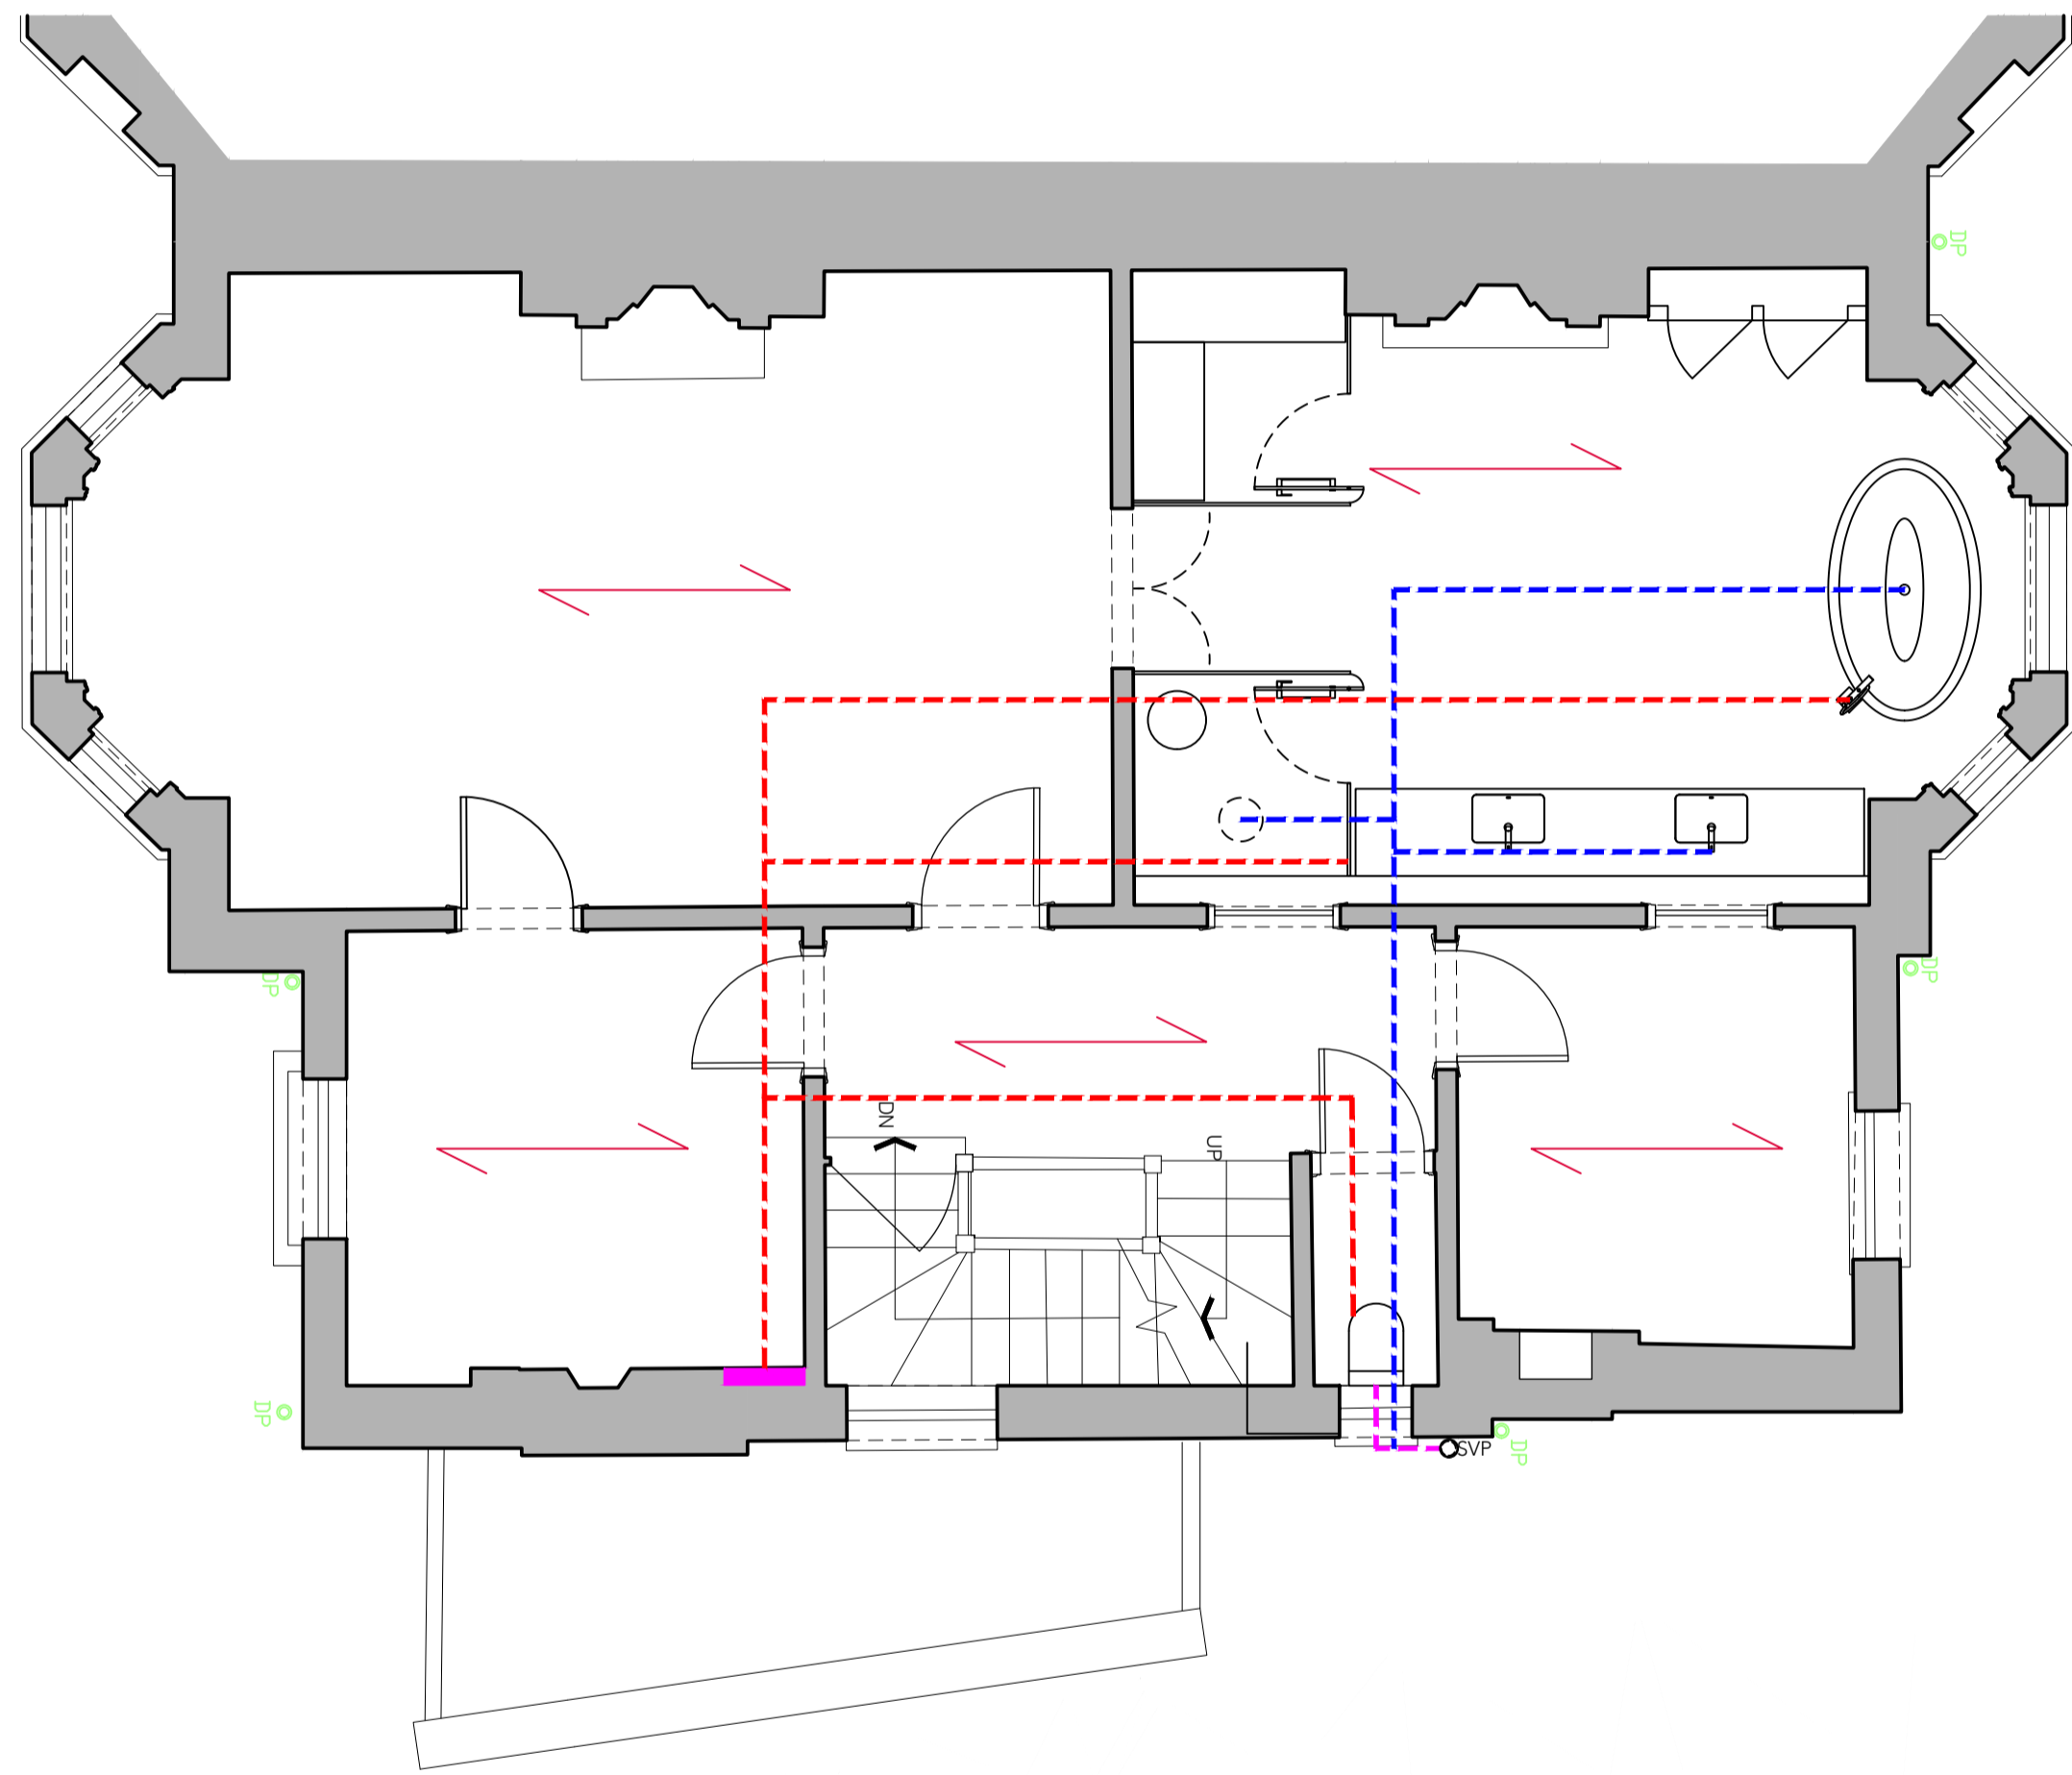

1

PROPOSED LOWER GROUND FLOOR CONCEALED SERVICES PLAN
scale 1:50

2

PROPOSED GROUND FLOOR CONCEALED SERVICES PLAN
scale 1:50

This drawing is protected under Copyright and at no time should any portion of this drawing be reproduced or copied without the permission of the Architect. (Design Copyright Act 1968)


This drawing must not be used for purposes other than that for which it is provided. It is supplied without liability for any errors or omissions.

Drawings only to be scaled for planning application purposes, all dimensions to be checked on site. All drawings subject to Statutory Authority Approval.

Notes

No	Rev	Date
A		22.03.2024

Status **PLANNING**

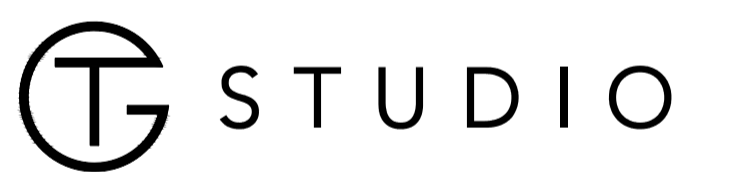

ARCHITECTS + INTERIOR DESIGNERS

91A - 91B HEATH STREET
LONDON NW3 6SS
Tel 020 7636 3838

INFO WWW.TG-STUDIO.CO.UK

Project: 9 GAINSBOROUGH GARDENS
NW3 1BJ

Date: 22.03.2024
Scale @ A1: 1:50

Drawing: PROPOSED
FIRST AND SECOND FLOOR
CONCEALED SERVICES

Drawn by: IV
Checked by: TG

Job No.	Dwg No.	Rev
270	P-421	A